




STREET IMPROVEMENTS FOR
135th Street West
from 13th Street to 21st Street North

STORM SEWER
BUBBLE
MAP
SHEET TITLE
MKEC PROJ #10265
PROJECT NUMBER

JRA
DESIGN BY
WNU
DRAWN BY
JRA
CHECKED BY

ISSUED
February 2012
REVISED

SHEET NO.
52 of 231

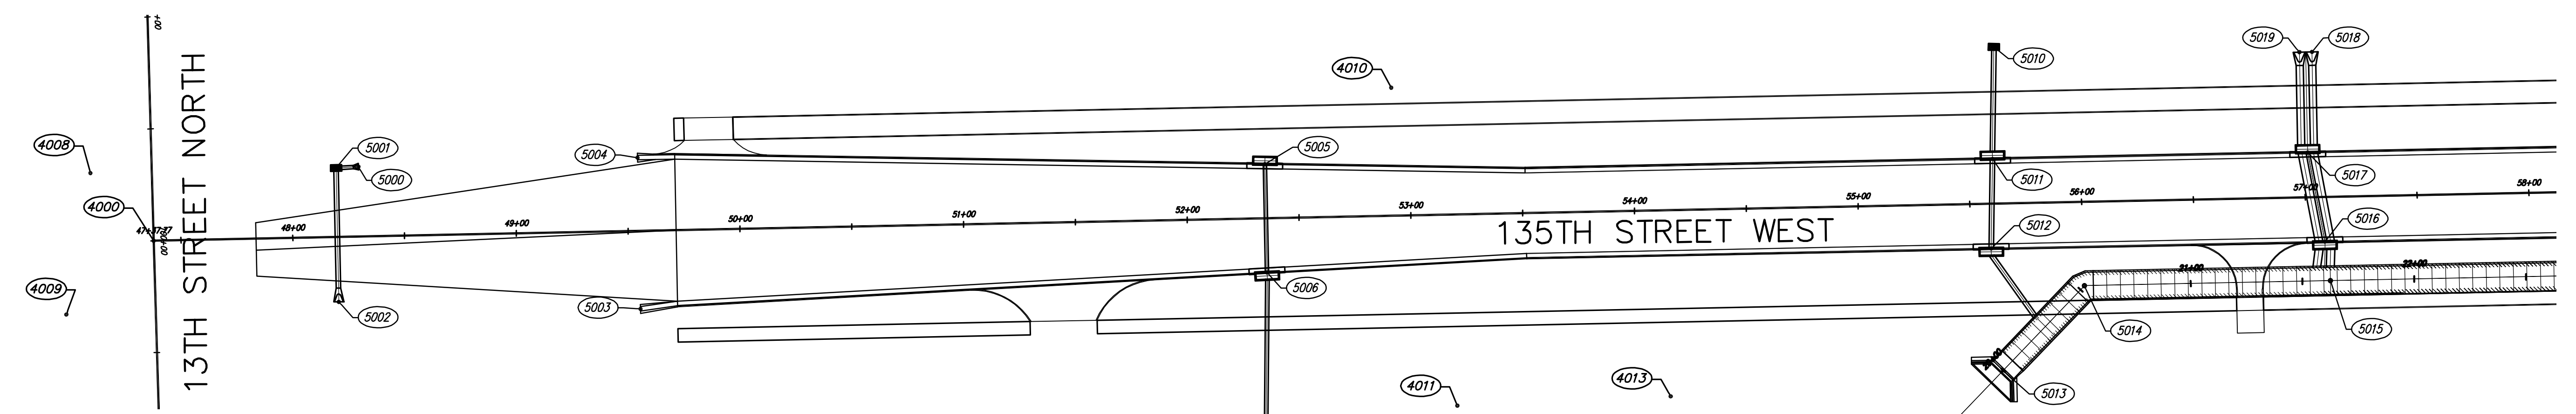

CONTROL POINTS TABLE


POINT NUMBER	NORTHING	EASTING	DESCRIPTION
4000	1693137.9469	1602138.1519	SEC
4001	1695768.6836	1602085.1306	SEC
4002	1698399.0902	1602031.2061	SEC
4003	1701029.8599	1601997.6971	SEC
4004	1698336.4917	1599424.1873	SEC
4005	1698485.1635	1604623.4442	SEC
4006	1693065.3802	1599496.0659	SEC
4007	1693216.7660	1604781.8040	SEC
4008	1693109.6930	1602107.9320	BM 11
4009	1693098.9422	1602171.1219	MKEC CP
4010	1693691.3150	1602069.7900	BM 10
4011	1693720.9000	1602211.8700	NAIL
4012	1693725.8620	1602224.6710	NAIL
4013	1693816.2890	1602207.6980	NAIL
4014	1694266.7653	1602045.5488	BM 9
4015	1694757.3520	1602049.3650	BM 8
4016	1695506.0400	1602012.7070	BM 7
4017	1695873.7599	1602052.0495	NAIL
4018	1696396.5700	1602022.2400	MKEC CP
4019	1696755.8700	1602027.3800	NAIL
4020	1697092.2769	1602024.4955	NAIL
4021	1697081.2860	1602000.8560	BM 5
4022	1697606.9750	1602004.0490	MKEC CP
4023	1697612.0830	1601989.2050	BM 4
4024	1697804.2499	1602022.8795	NAIL
4025	1698176.3240	1602112.8520	BM 3
4026	1698379.4300	1602079.4700	PKN & WASHER
4027	1699029.1100	1602041.3300	NAIL
4028	1699581.6100	1601981.2000	MKEC CP
4029	1698456.5340	1601553.0560	BM 2
4030	1698476.6200	1603732.5700	PKN & WASHER
4031	1698433.9099	1603731.4795	PKN & WASHER
4032	1698424.2993	1603835.7895	NAIL
4033	1696993.5684	1599757.8898	NAIL
4034	1697027.7825	1600088.8195	NAIL
4035	1697091.1060	1600139.0040	NAIL
4036	1697045.3550	1600549.2290	NAIL
4037	1693211.8419	1602606.5655	BMAN
4038	1693100.7690	1603043.9770	BM
4039	1693186.2334	1603261.5171	NAIL

CONTROL POINTS TABLE

POINT NUMBER	NORTHING	EASTING	DESCRIPTION
4040	1693187.9630	1603327.9360	NAIL
4041	1694321.6700	1602082.5800	MKEC CP
4042	1695570.1806	1602039.2165	MKEC CP
4043	1696385.5380	1601995.9170	BM 6

SWS POINTS TABLE

POINT NUMBER	NORTHING	EASTING	DESCRIPTION
5000	1693229.5293	1602105.0798	END SEC
5001	1693219.5387	1602105.6423	INLET
5002	1693220.7440	1602165.4486	END SEC
5003	1693355.6536	1602168.6056	FLUME
5004	1693354.2929	1602101.0189	FLUME
5005	1693634.8084	1602103.9278	INLET
5006	1693635.7839	1602152.3283	INLET
5007	1693634.6130	1602304.9034	MH
5008	1693638.4030	1602432.0211	MH
5009	1693656.8599	1602456.6198	END SEC
5010	1693960.7695	1602051.5544	INLET
5011	1693960.1770	1602101.5762	INLET
5012	1693959.5696	1602141.5965	INLET
5013	1693964.8994	1602196.1092	RCB END
5014	1694001.2531	1602158.2600	RCB MH
5015	1694111.2807	1602156.0424	RCB MH
5016	1694108.7811	1602138.5893	RCB INLET
5017	1694101.0785	1602098.7364	RCB INLET
5018	1694102.9853	1602053.7688	RCB END SEC
5019	1694097.3614	1602053.8822	RCB END SEC
5020	1694377.8666	1602150.6695	RCB MH
5021	1694380.8960	1602150.6084	RCB
5022	1694386.9346	1602149.4865	RCB
5023	1694377.4357	1602133.1746	RCB INLET
5024	1694376.6297	1602093.1828	RCB INLET
5025	1694777.7252	1602141.6103	RCB MH
5026	1694777.2659	1602125.1162	RCB INLET
5027	1694776.4599	1602085.1244	RCB INLET
5028	1695192.7510	1602133.2457	RCB
5029	1695195.7854	1602133.4346	RCB MH
5030	1695198.8198	1602133.6234	RCB

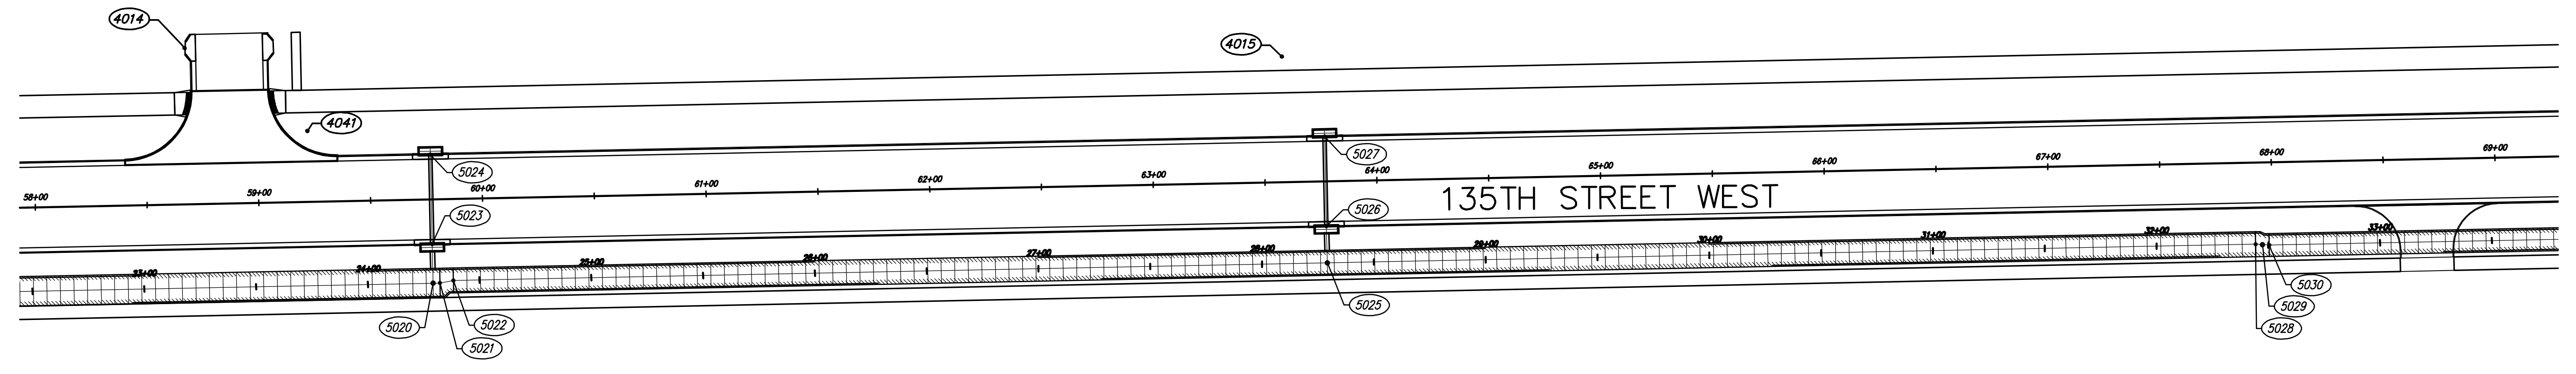

PLOTTED: Thursday, February 16, 2012 @ 12:38PM

J:\Civil\10265\DWG\Bubble-10265-SWS-Bubble1