



FOX RIDGE ADDITION

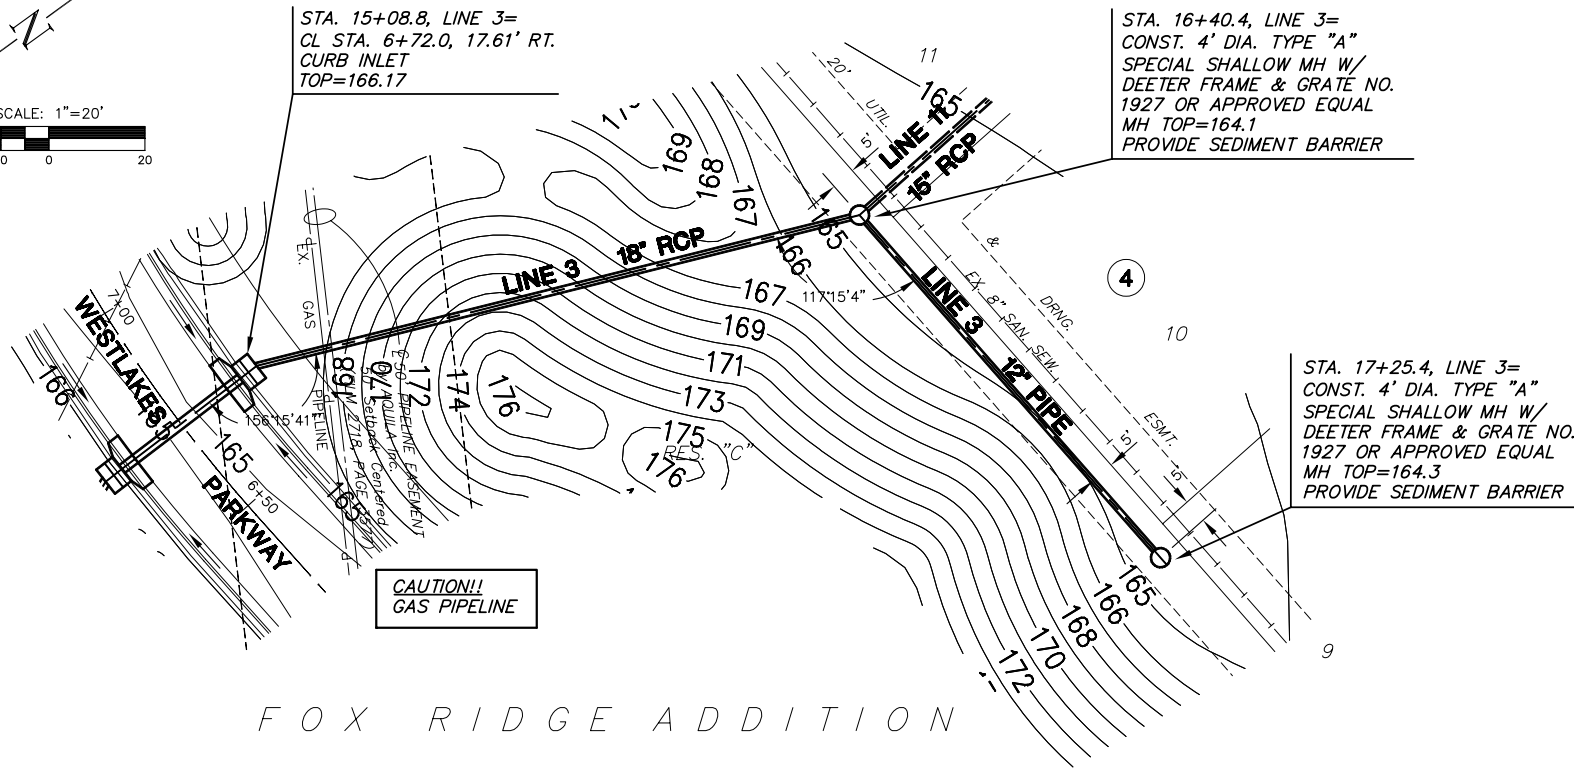

**PLAN LINE 3**

FOX RIDGE ADDITION

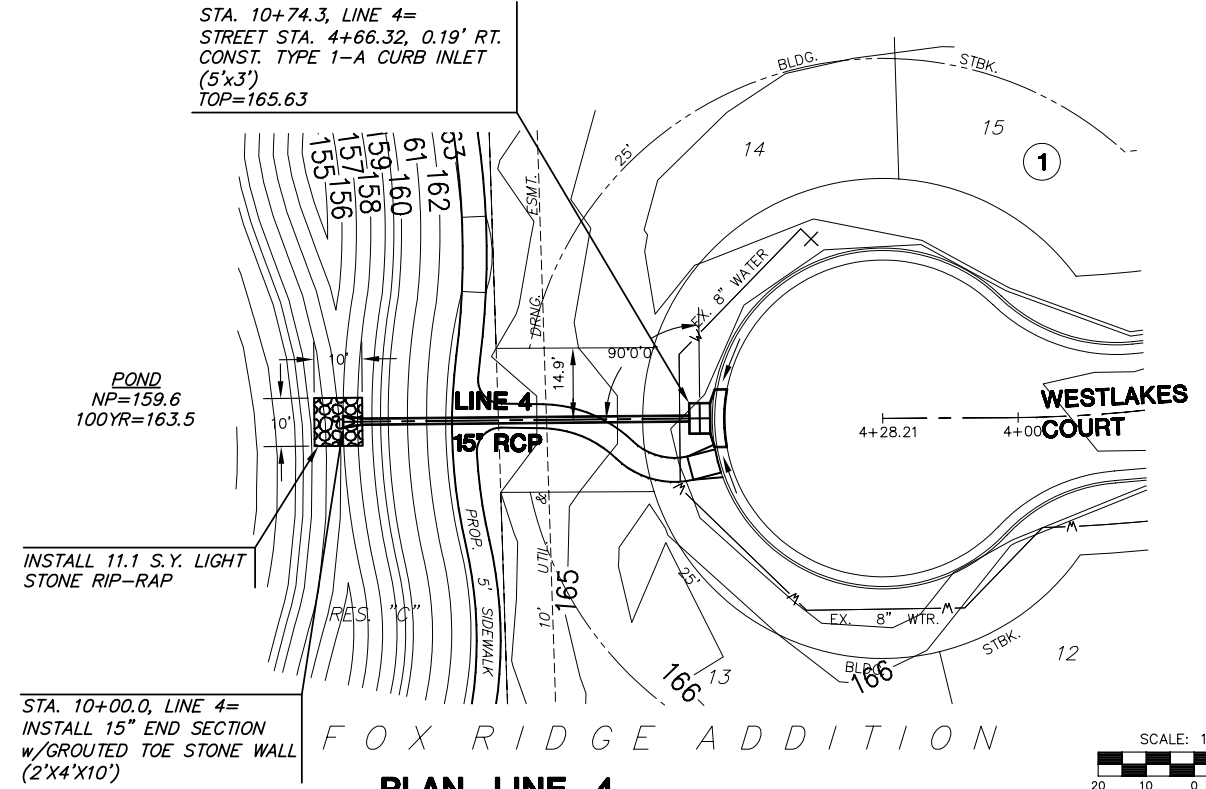


**PLAN LINE 4**



**PROFILE LINE 3**

SCALE: HORIZ. 1"=20'  
SCALE: VERT. 1"=5'

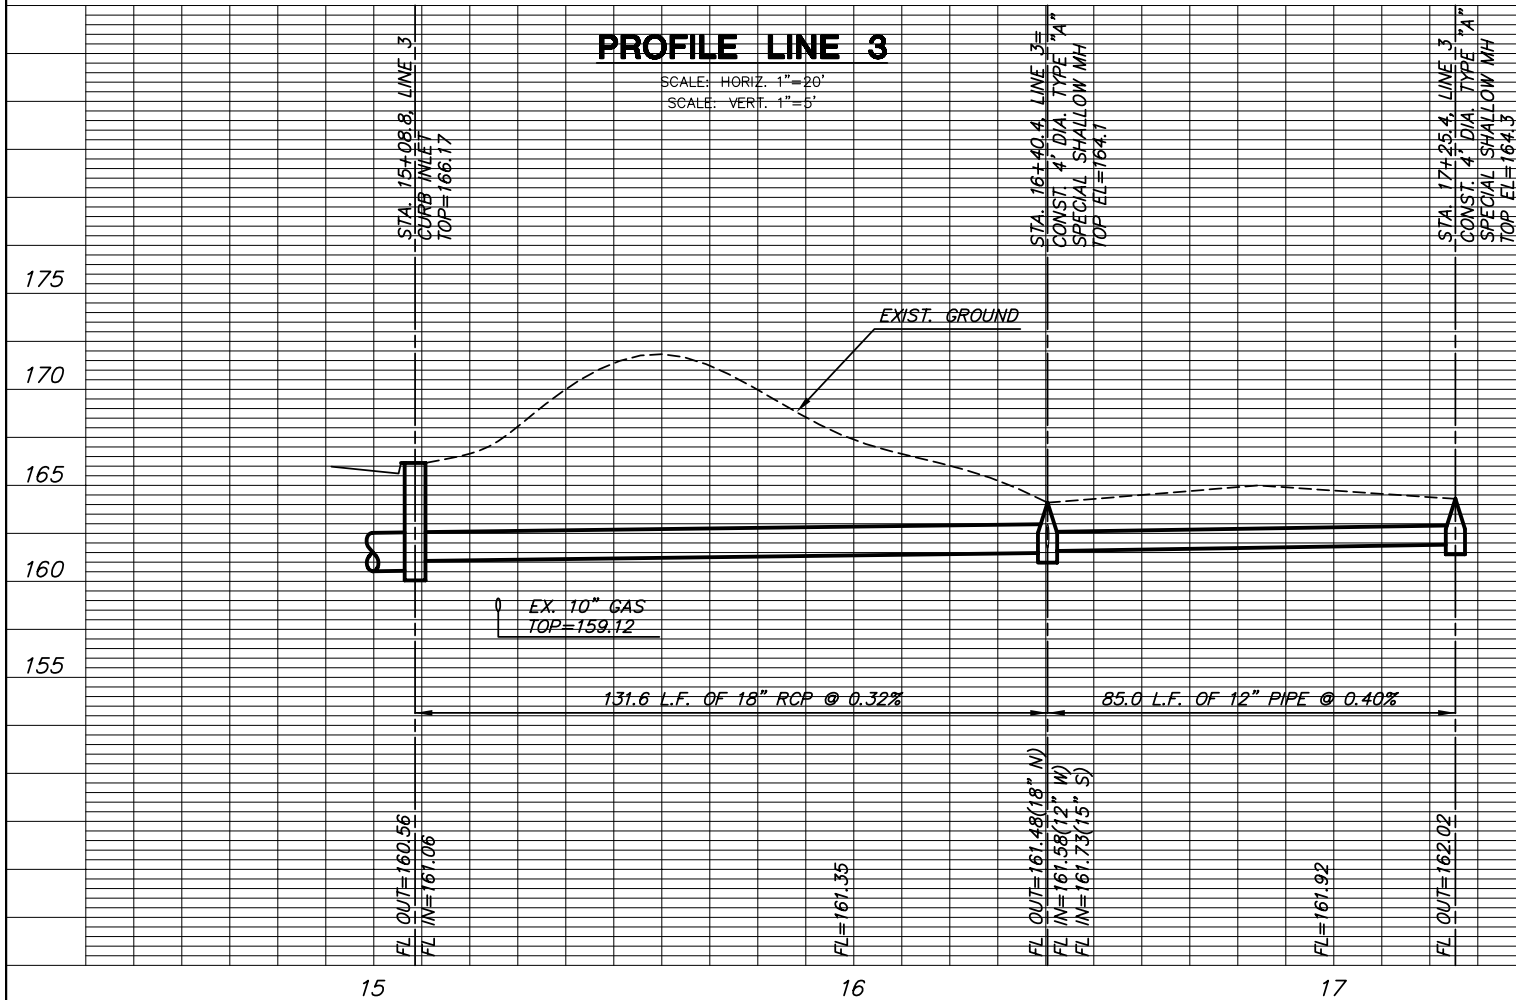

**PROFILE LINE 4**

SCALE: HORIZ. 1"=20'  
SCALE: VERT. 1"=5'

