


FOX RIDGE ADDITION

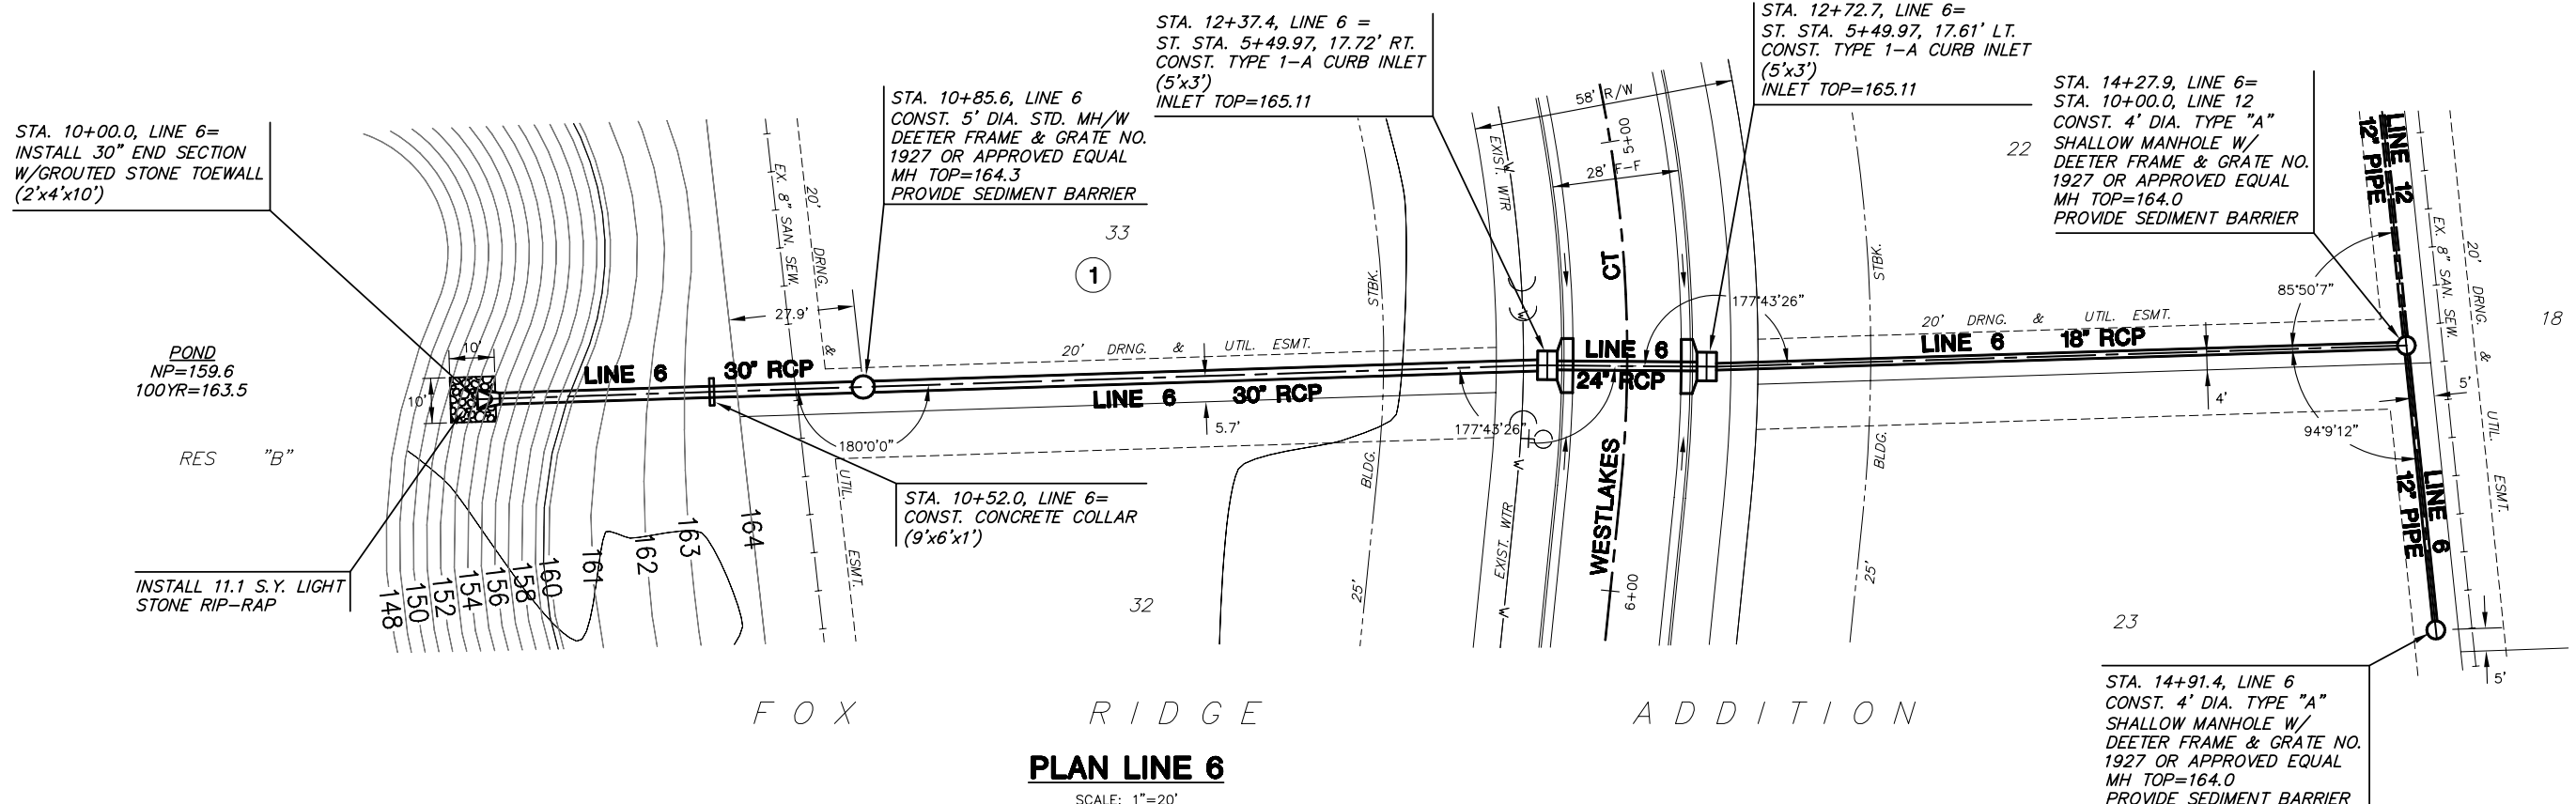

PLAN LINE 6

SCALE: 1"=20'

PROFILE LINE 6

SCALE: HORIZ. 1"=20'
SCALE: VERT. 1"=5'

