



FOX RIDGE ADDITION

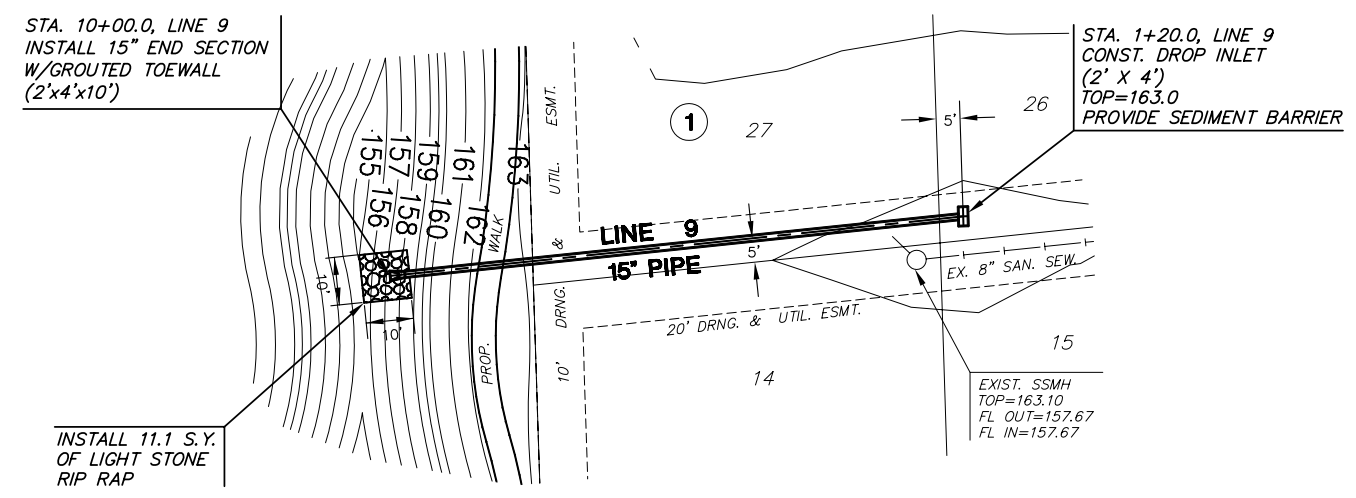


**PLAN LINE 9**


FOX RIDGE ADDITION

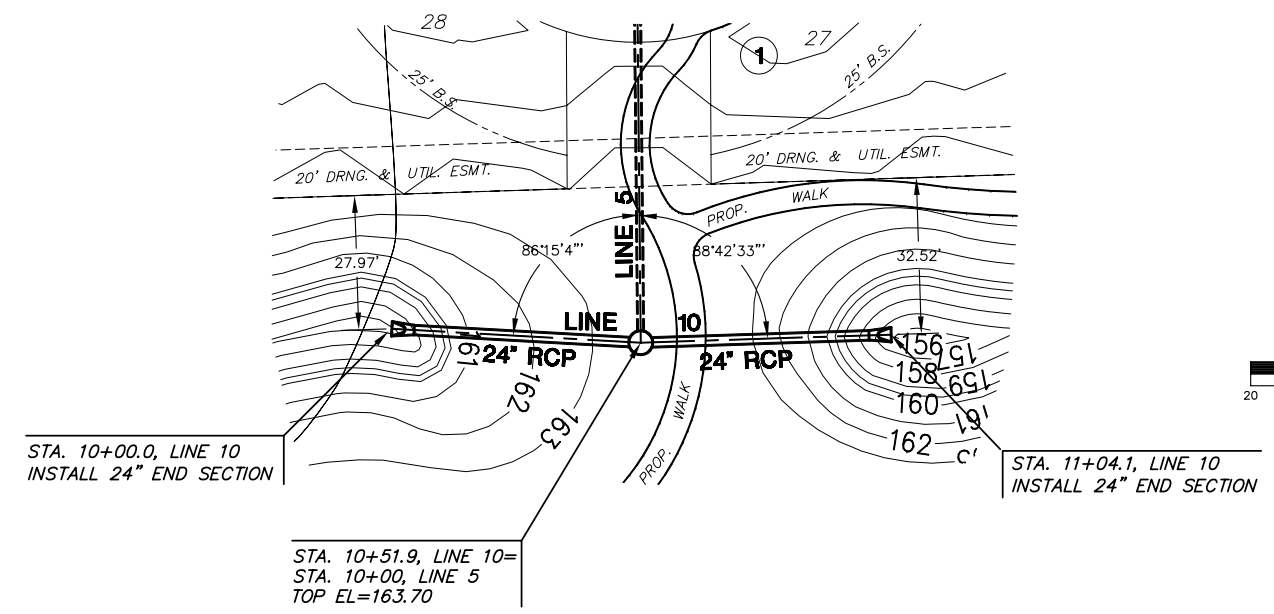

**PLAN LINE 10**

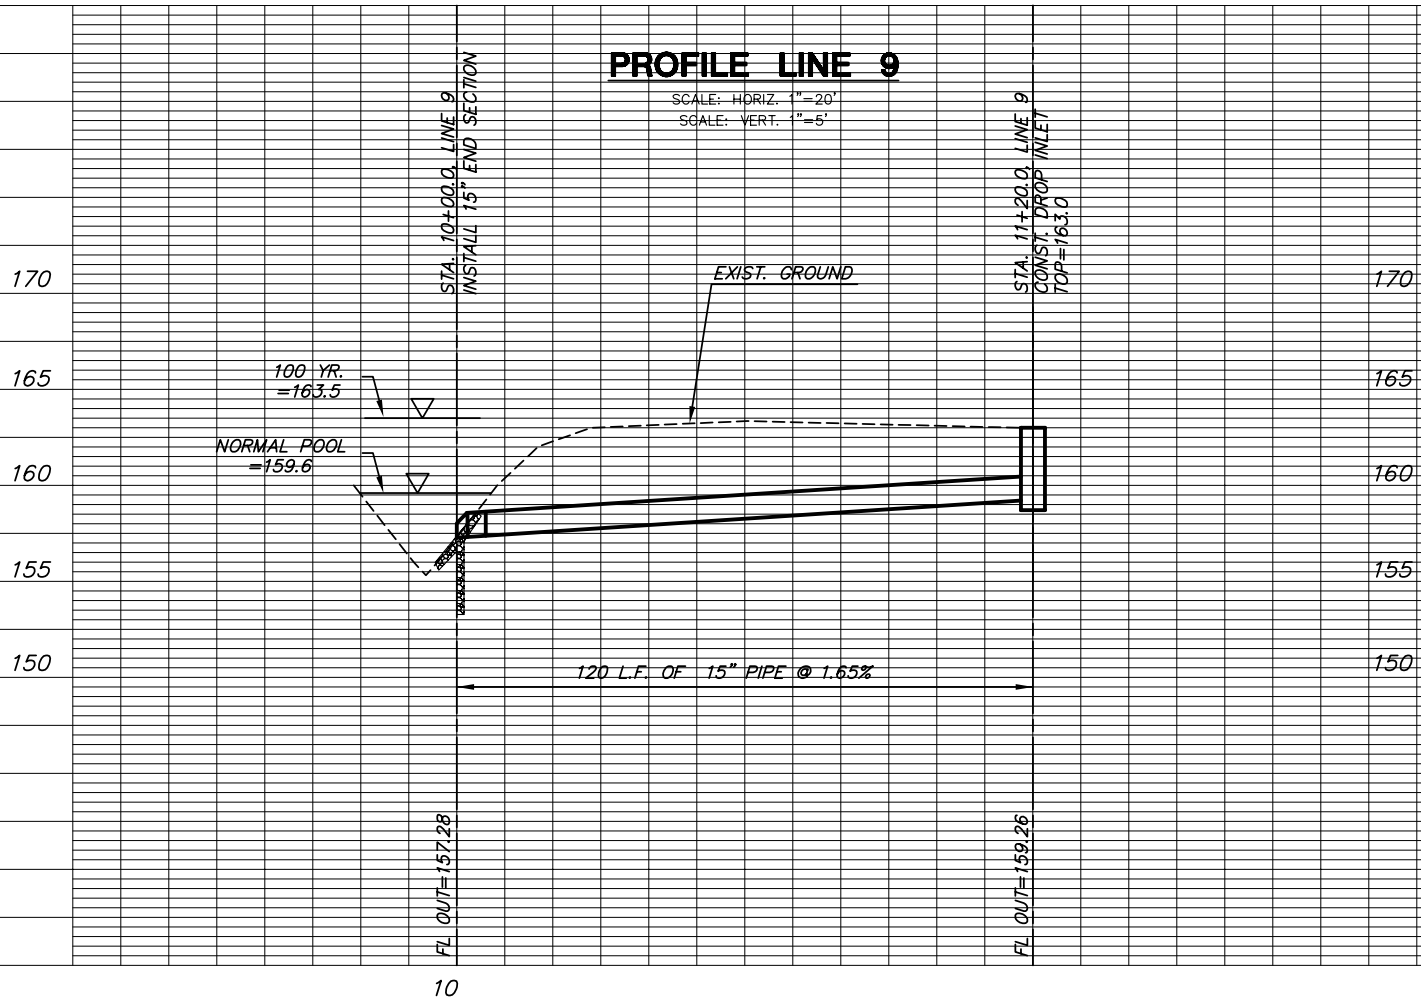

**PROFILE LINE 9**

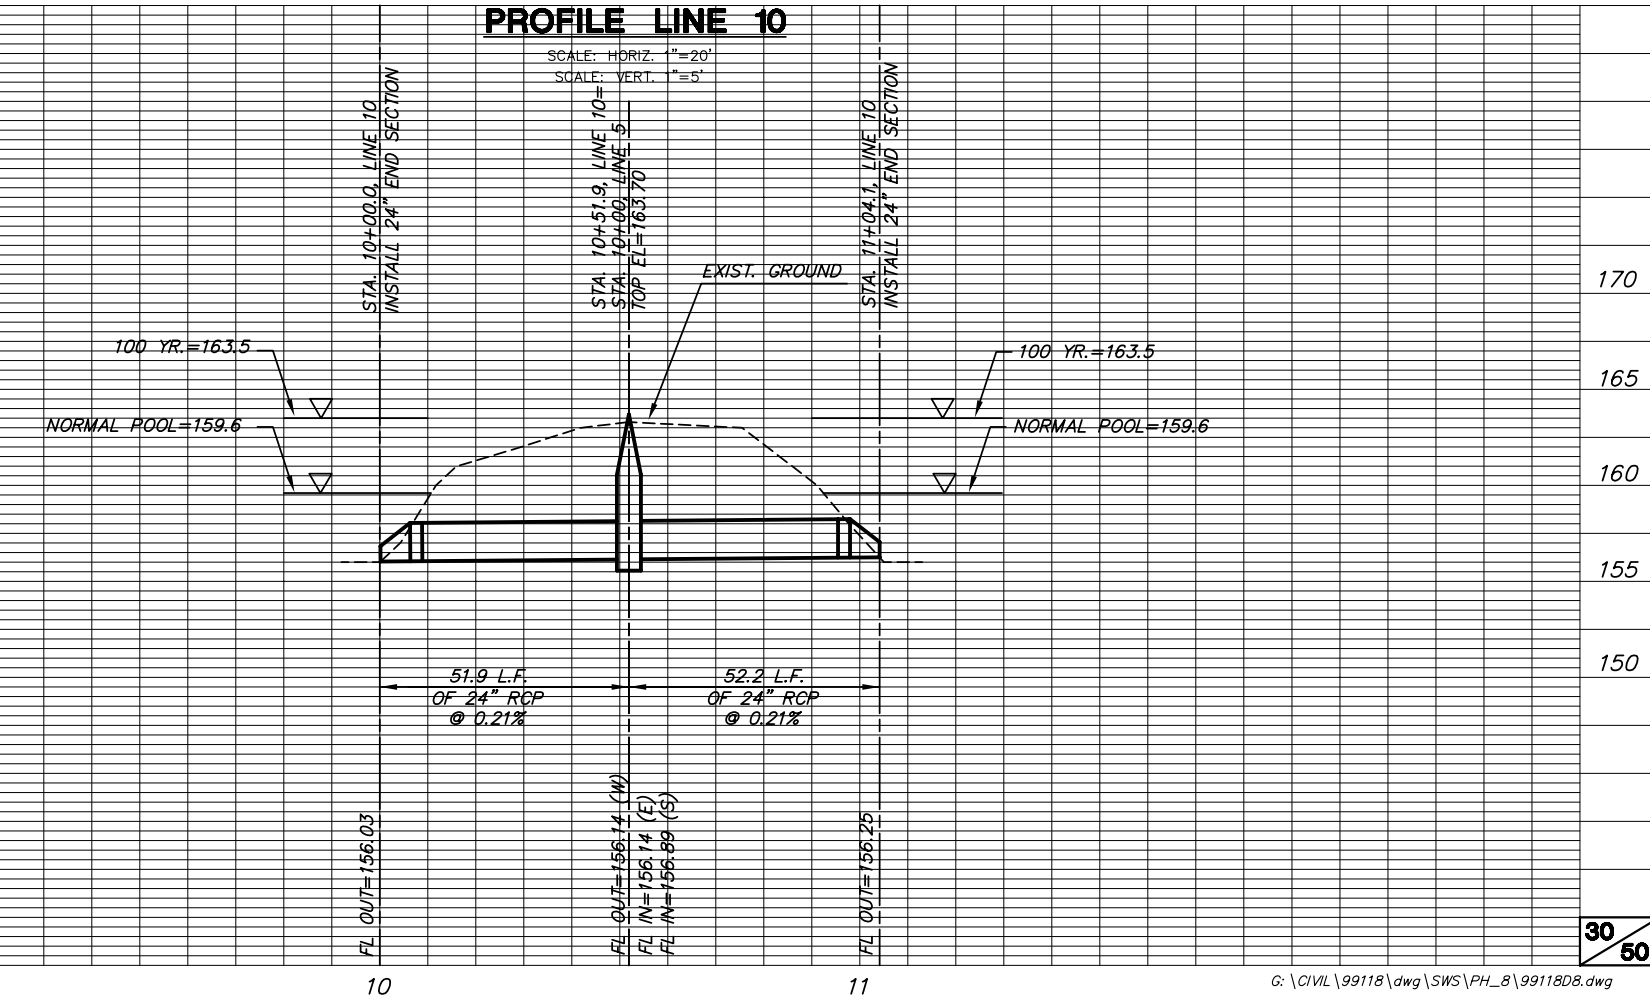

**PROFILE LINE 10**