


**FOX RIDGE ADDITION  
PHASE 8 PAVING PLANS  
CROSS SECTIONS**

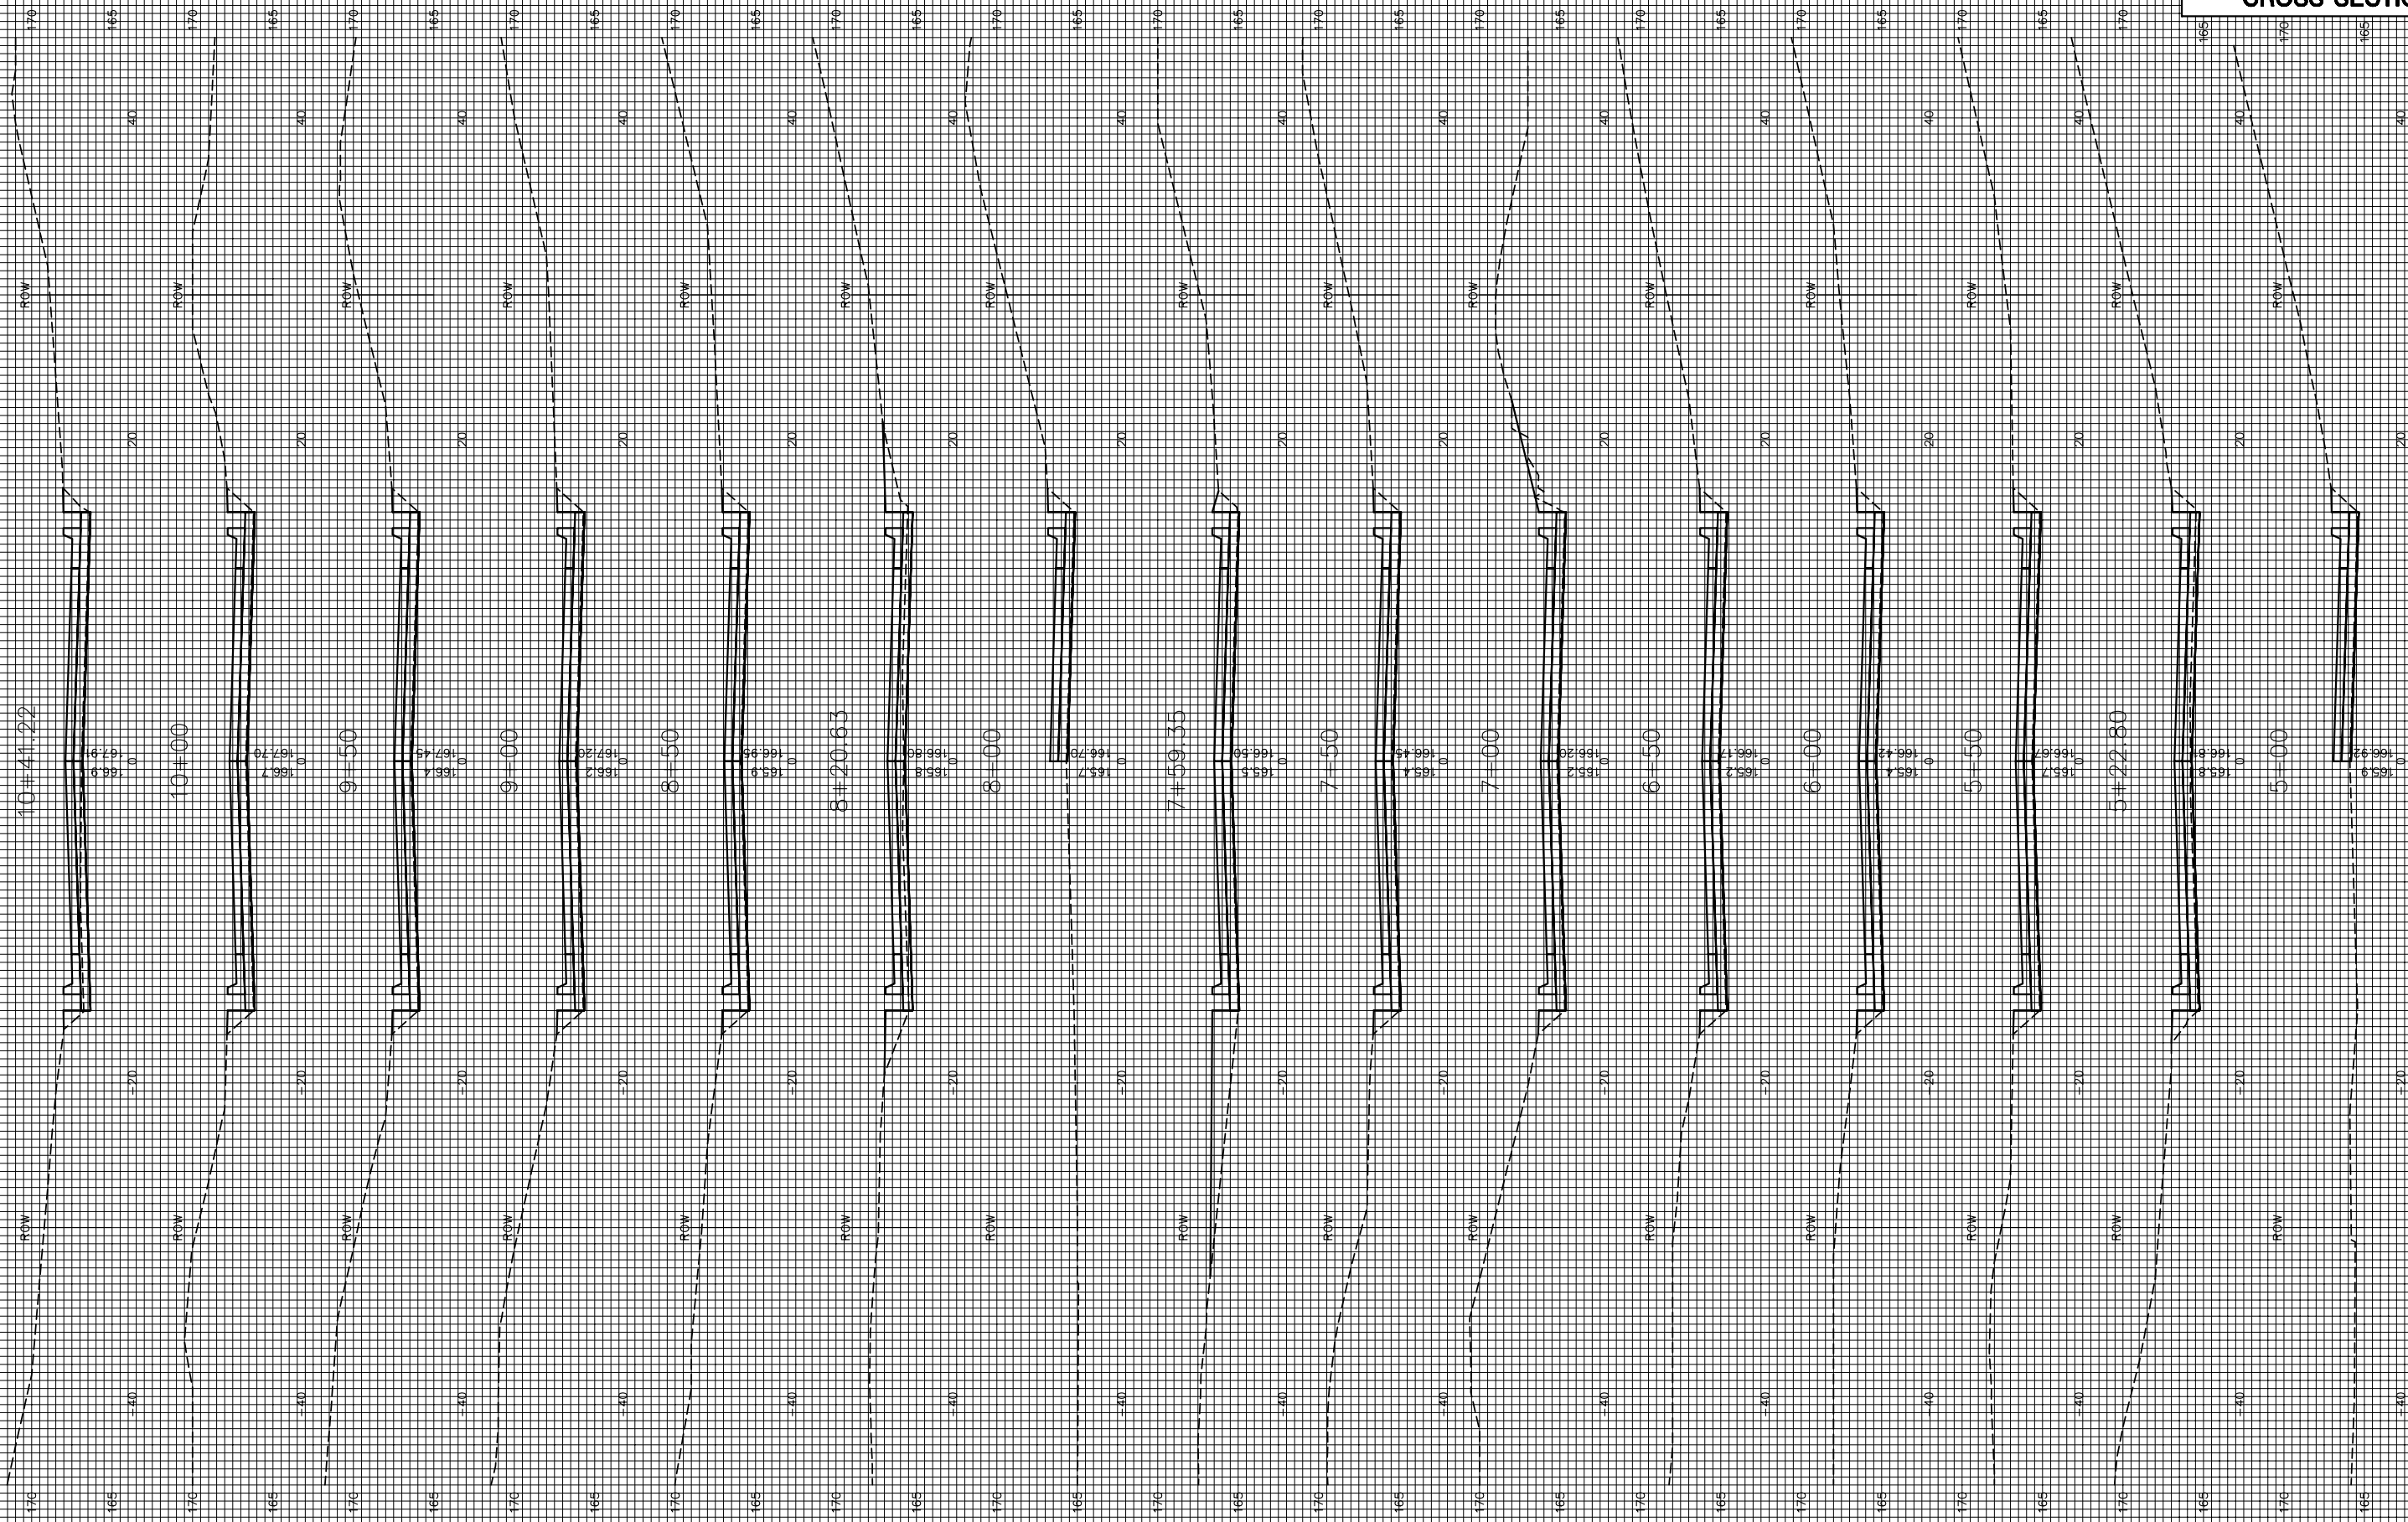

**WESTLAKES PARKWAY**