



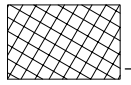

Scale: 1" = 20'

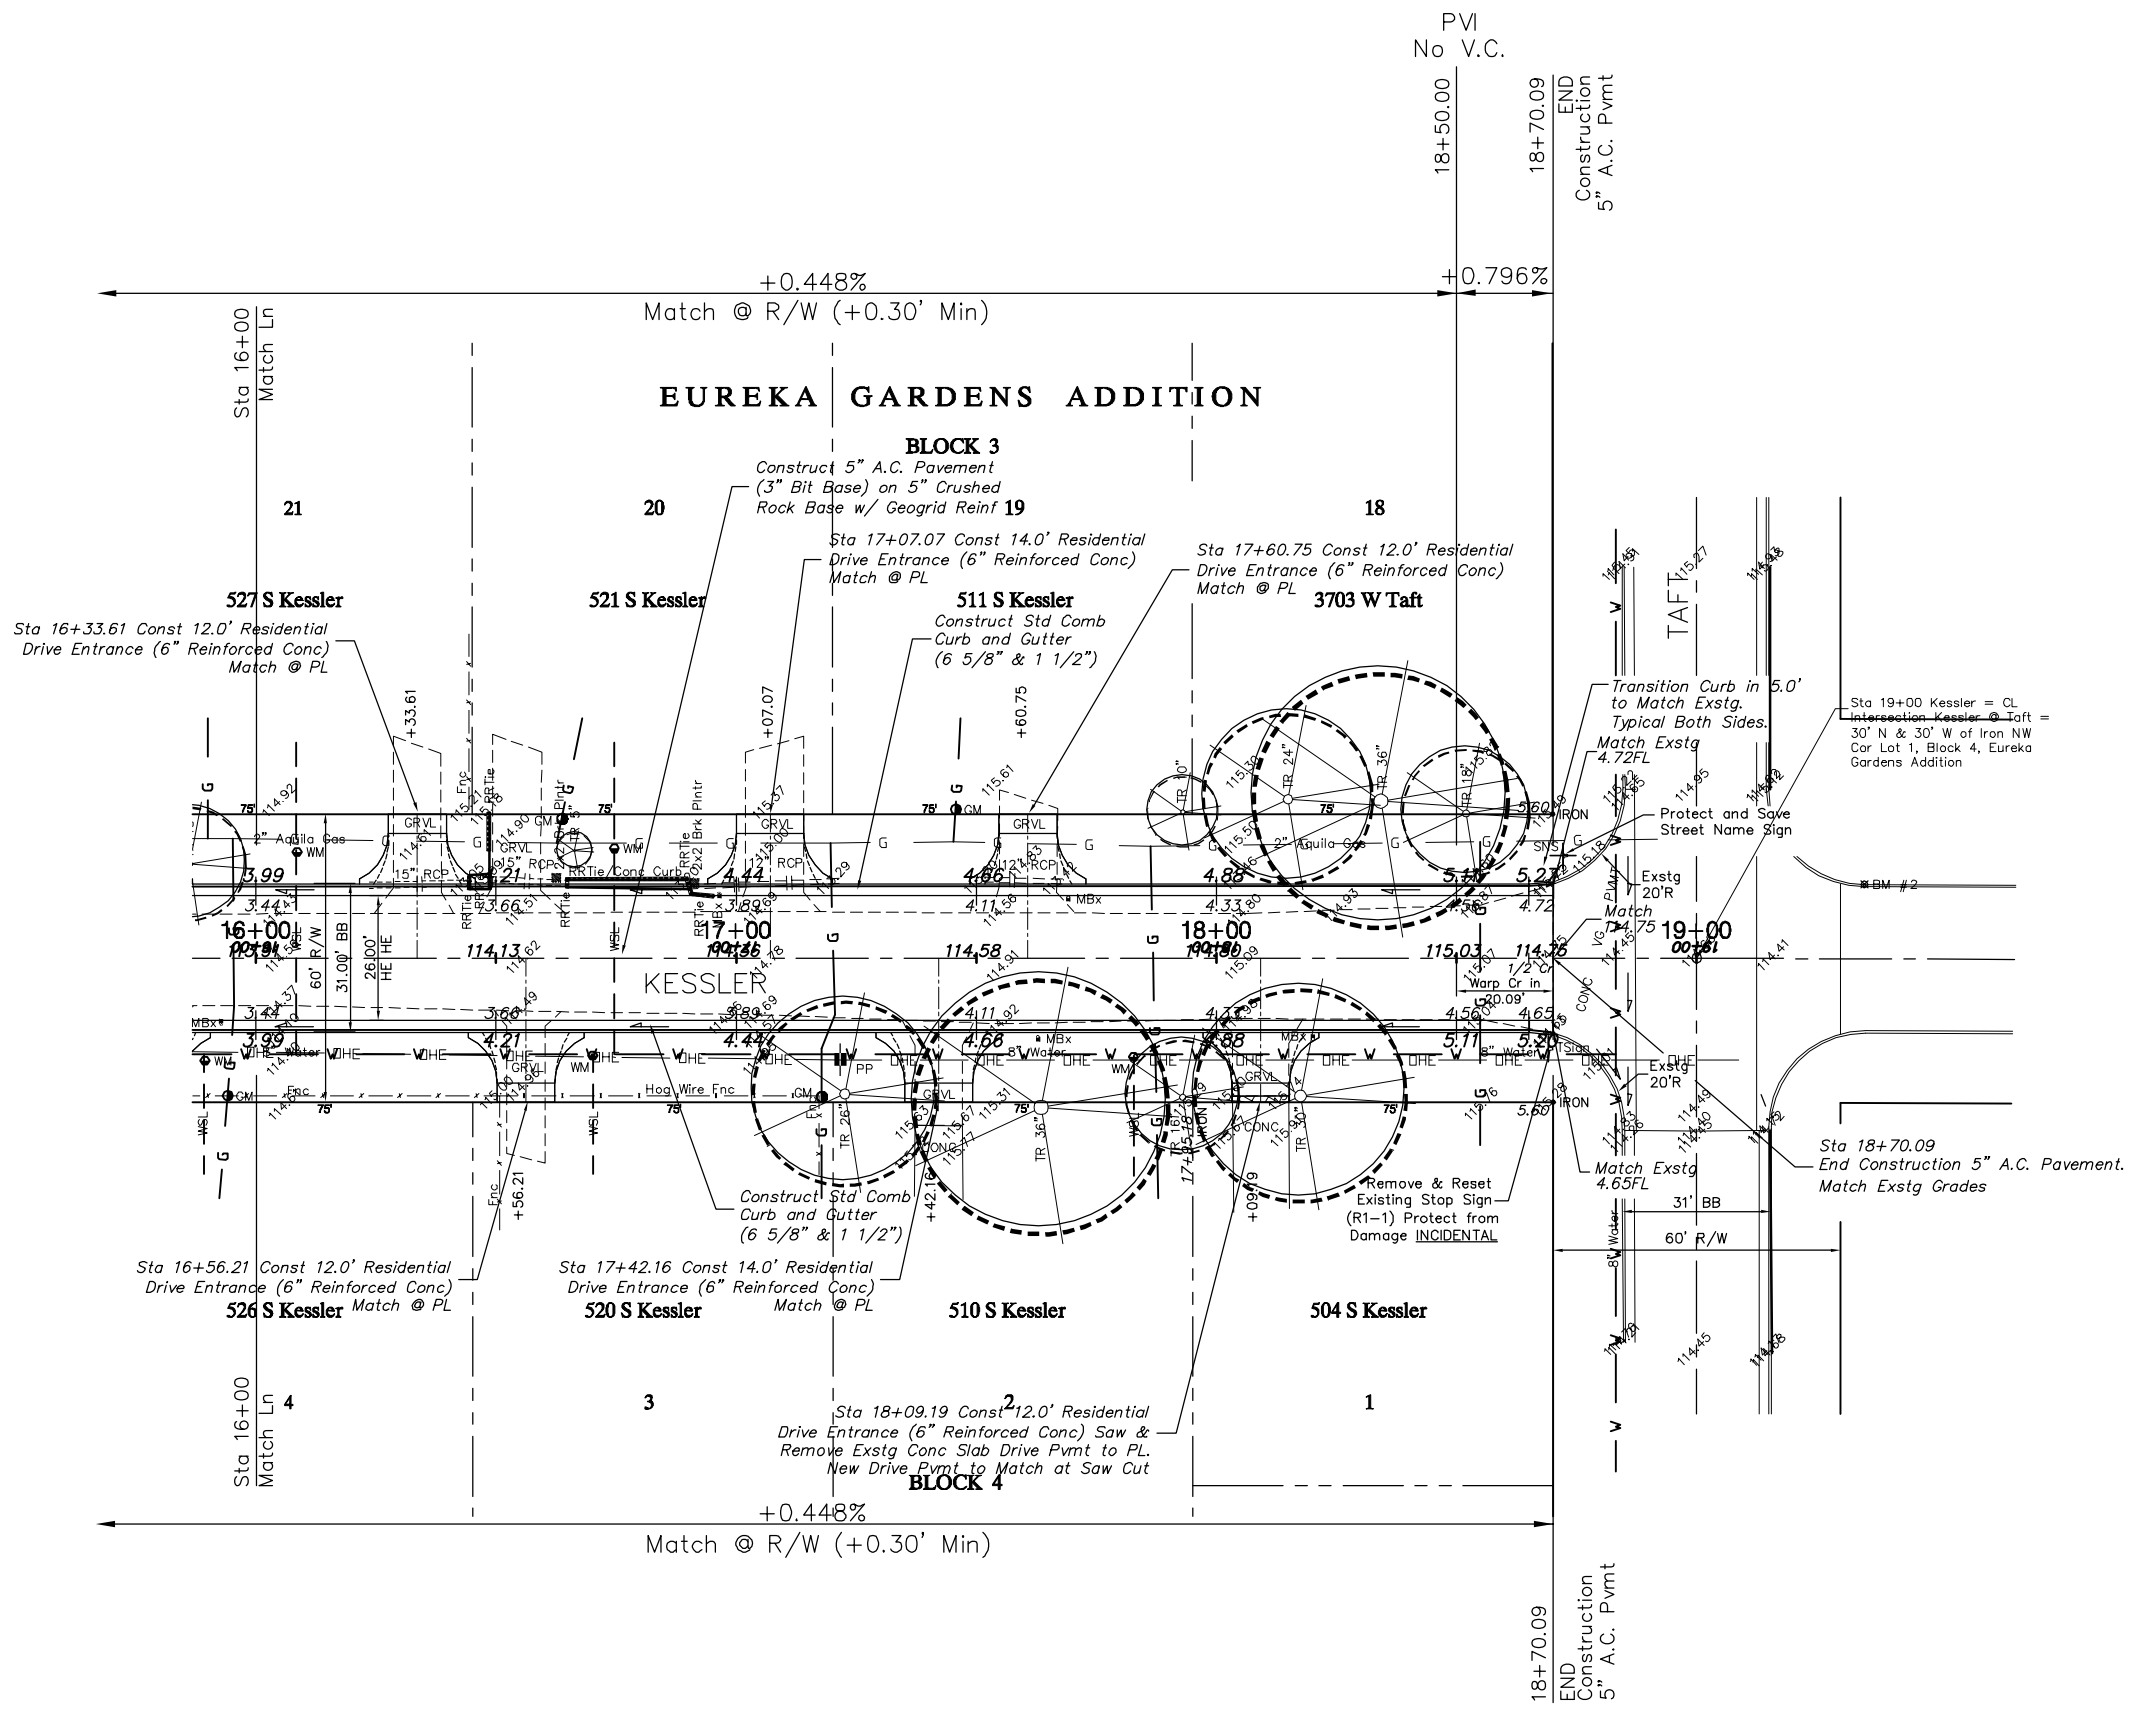

—Denotes Complete Removal

Note to Contractor:
 All new drive construction to be Standard Residential Drive (6" Reinf. Conc) with a Minimum 12' Width except as Noted on the Plan. Grade Gravel Drives to match at PL. See Drive Detail Sheet. Grading to be INCIDENTAL.

Note to Contractor:
 Remove Fence in Street Right of Way and place on owner's property. Cost to be INCIDENTAL to "Site Clearing and Restoration"

Design	KK
Drawn	Sonny
Approved	JFB
Scale	1:20

Project No. 04.08.E020 CAPITAL IMPROVEMENT PROJECT
KESSLER STREET
 PAVEMENT CONSTRUCTION
 STA 16+00 TO STA 19+00

Baughman Company, P.A.
 315 Ellis St. Wichita, KS 67211 P 316-262-7271 F 316-262-0149
 ENGINEERING | SURVEYING | PLANNING | LANDSCAPE ARCHITECTURE

NOV 2004	
SHEET	4
OF	8