
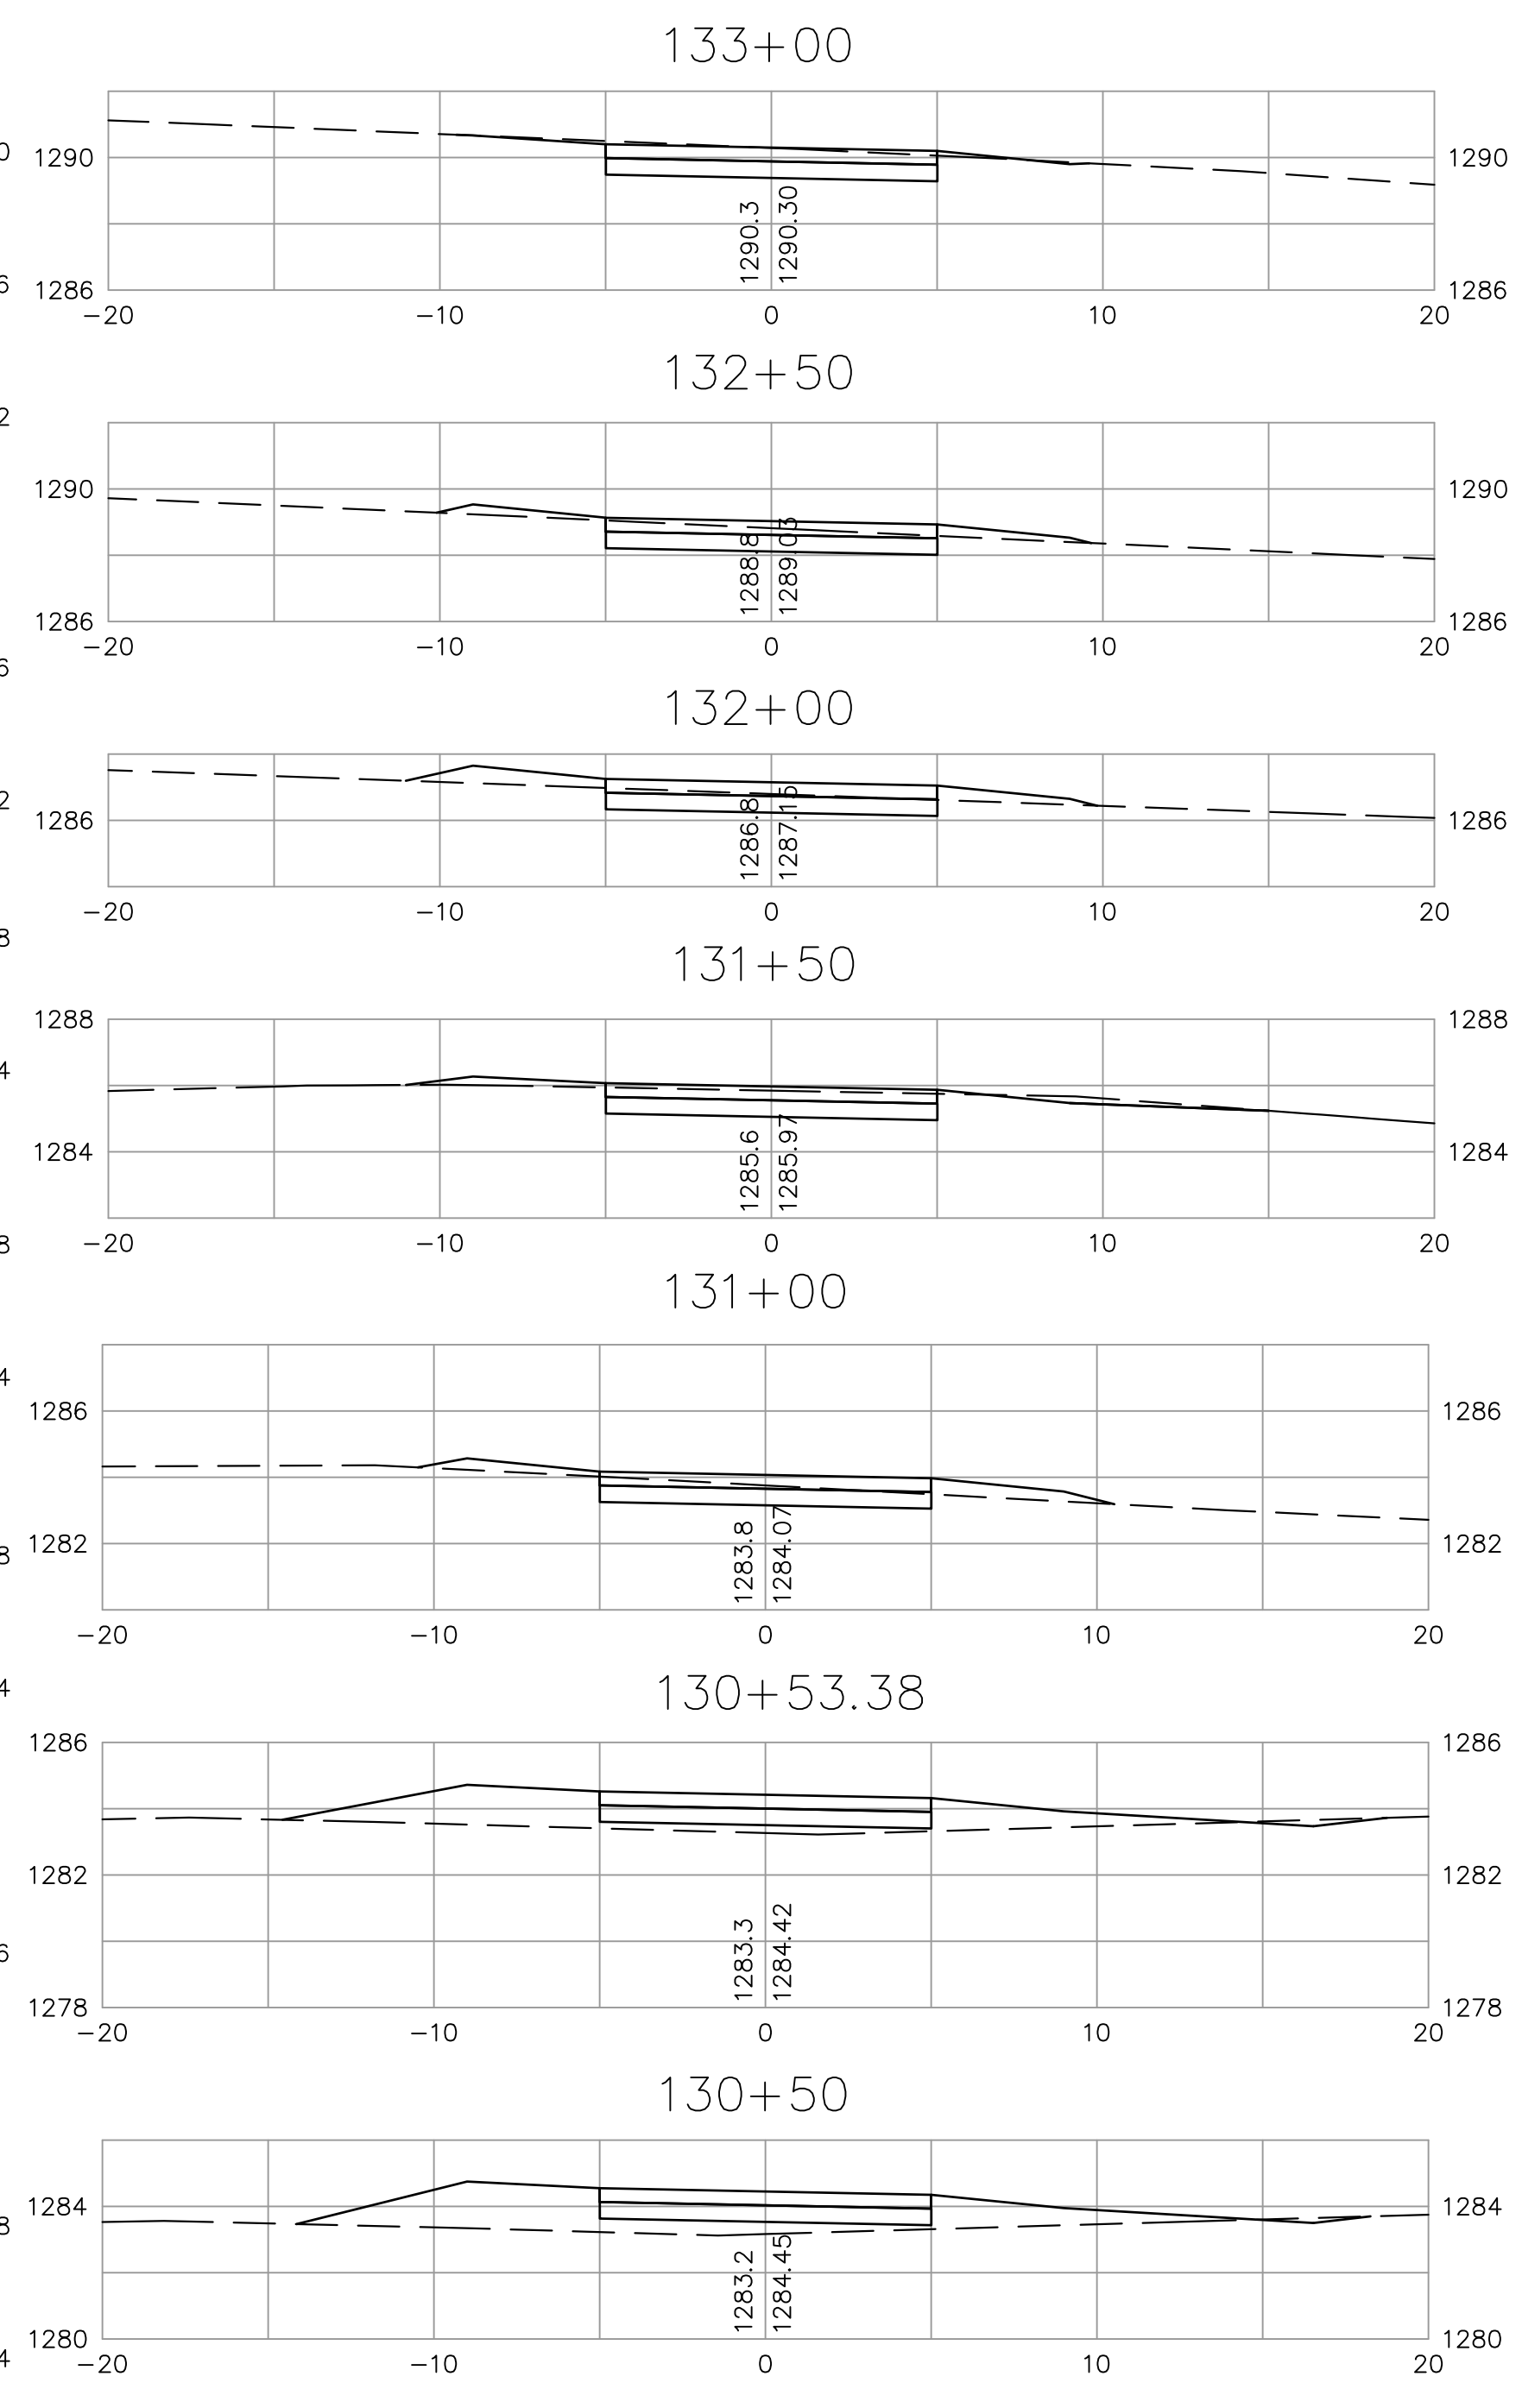
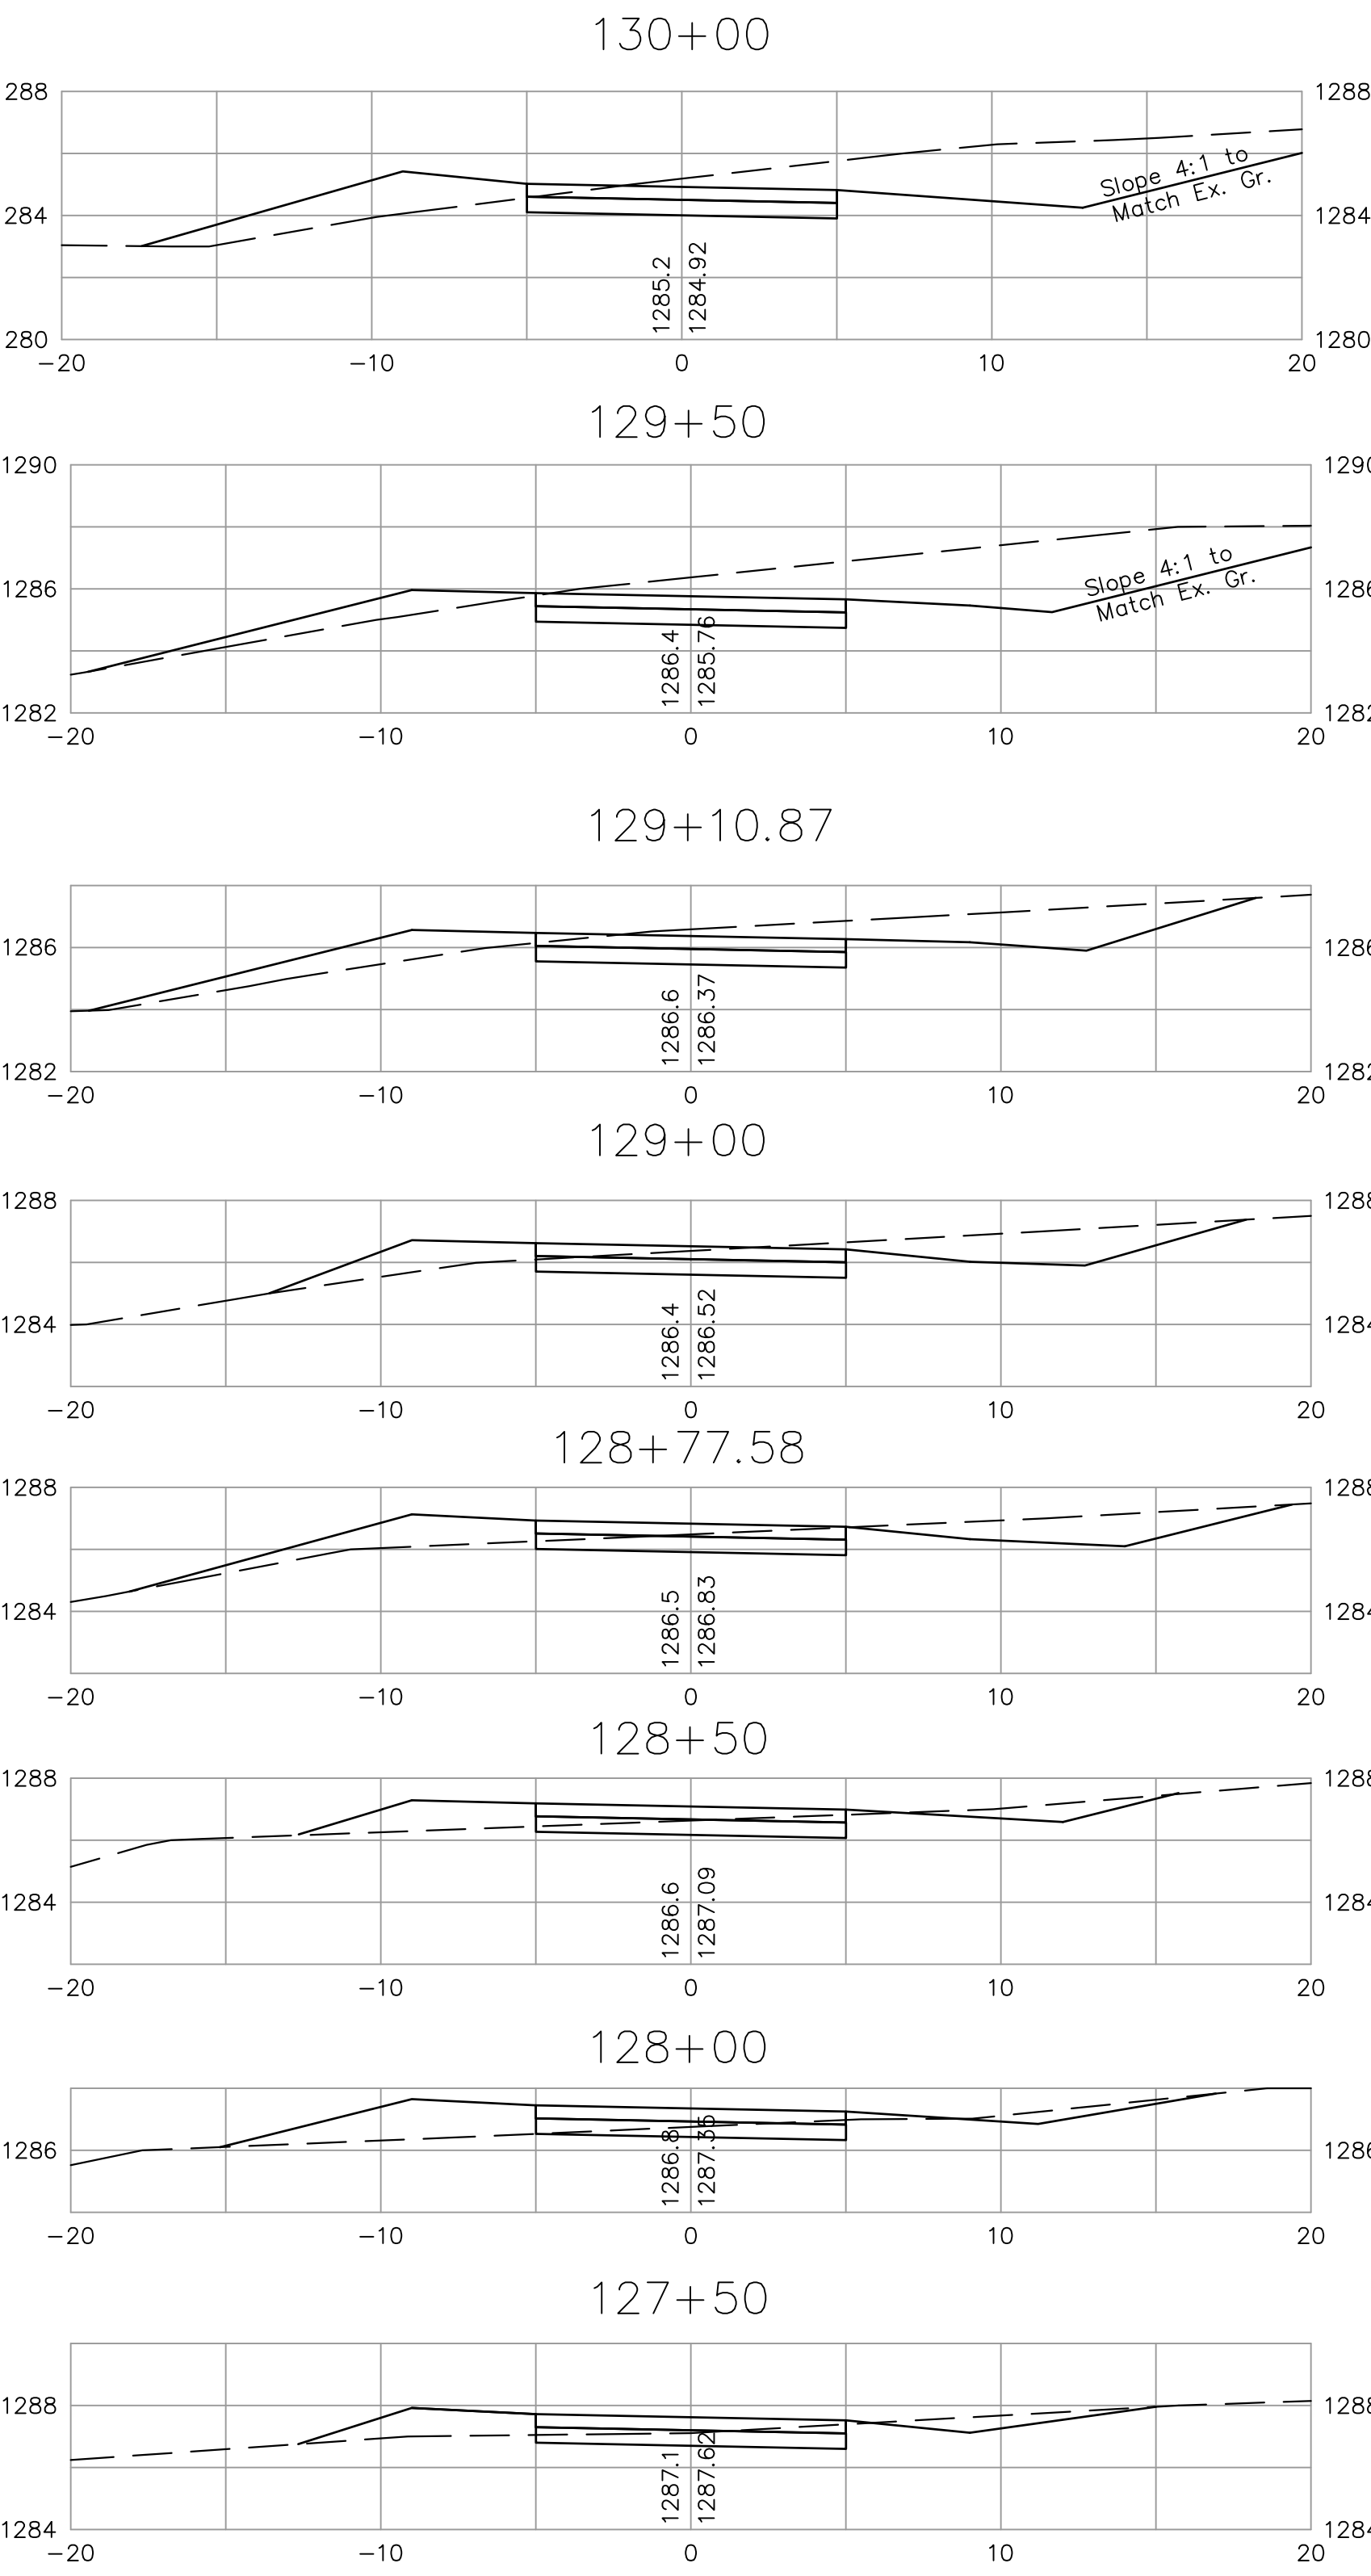


FHWA REG. NO.	STATE	PROJECT NO.:	YEAR	SHEET NUMBER	TOTAL SHEETS
7	KANSAS	0282-01	2011	78	112

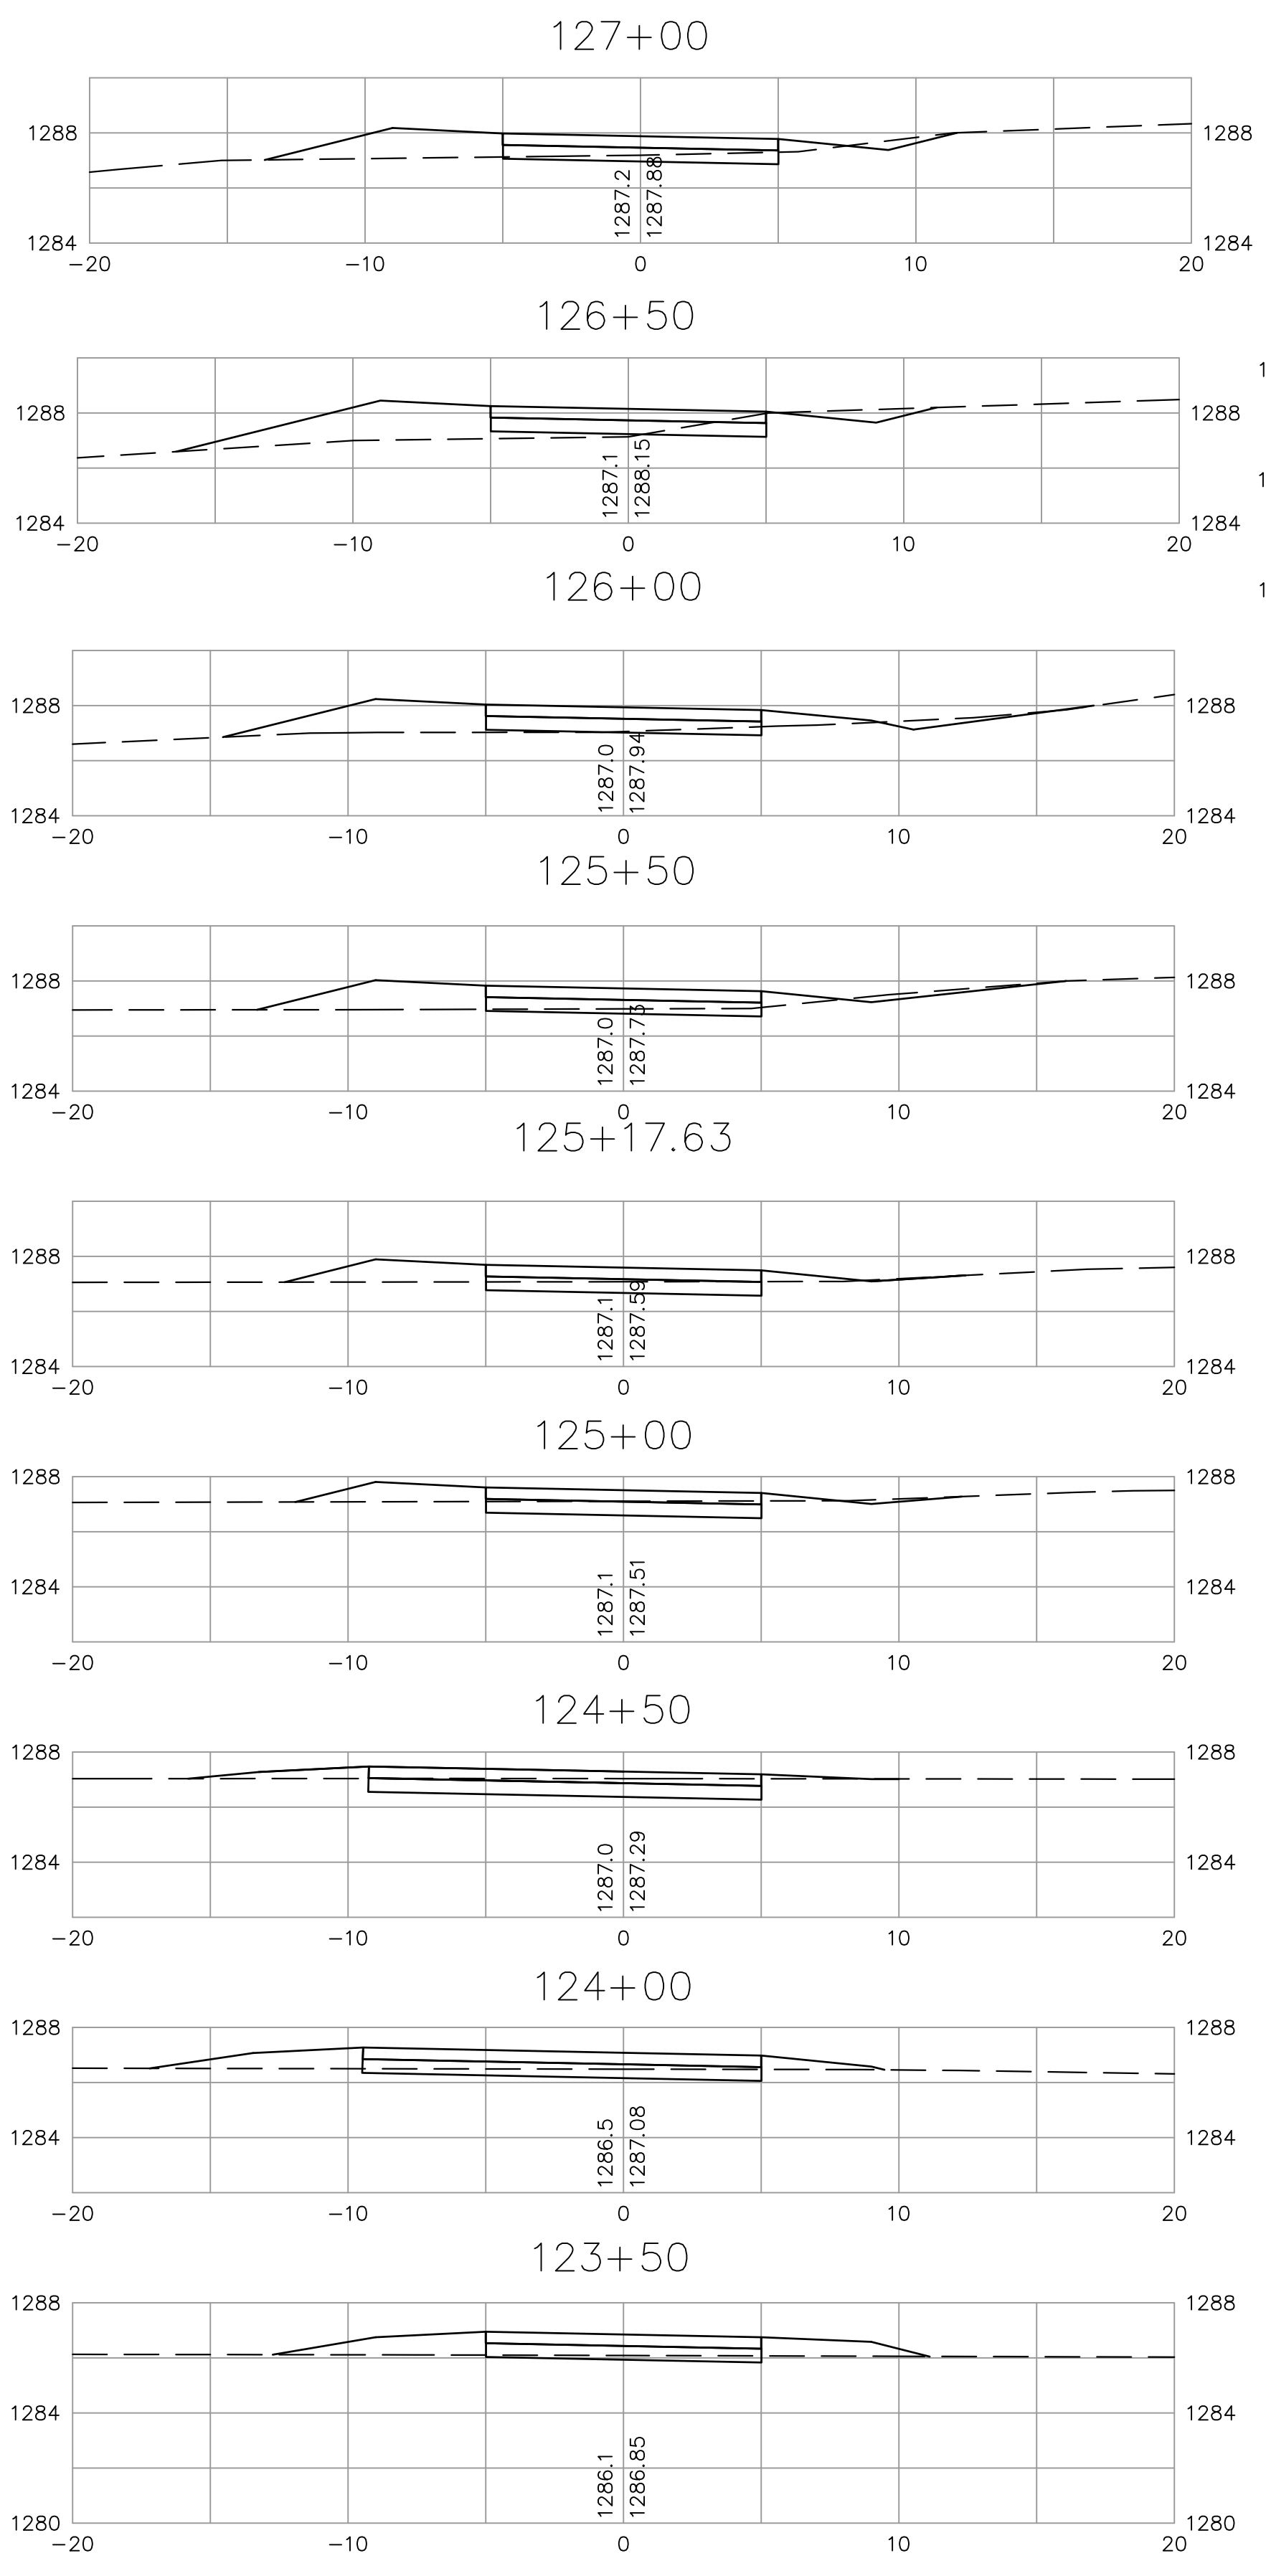

**kemiller**  
engineering

516 S. Market,  
Wichita, KS 67202

316/264-0242

---

City of Wichita Bike Path Expansion  
**123+50 - 133+00**  
Wichita, Kansas

PROJECT NUMBER  
472-84932

PROJECT NUMBER  
OCA# 707030

KEM NO. 05168	FILE NO. x section
DESIGN KM	DRAWN GP
DATE 08/2011	REVISED

SHEET  
**78**  
OF  
**112**