




53+00.00

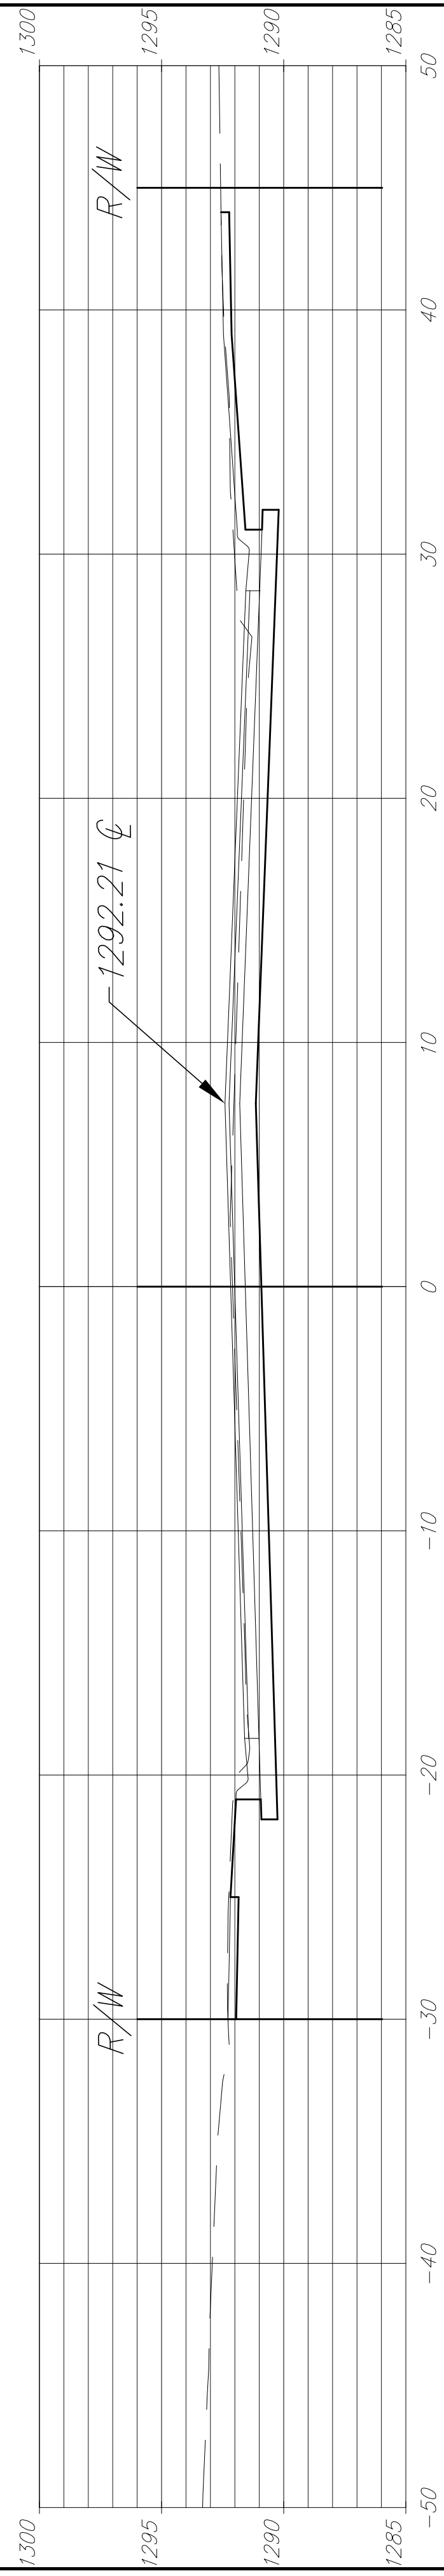


52+50.00

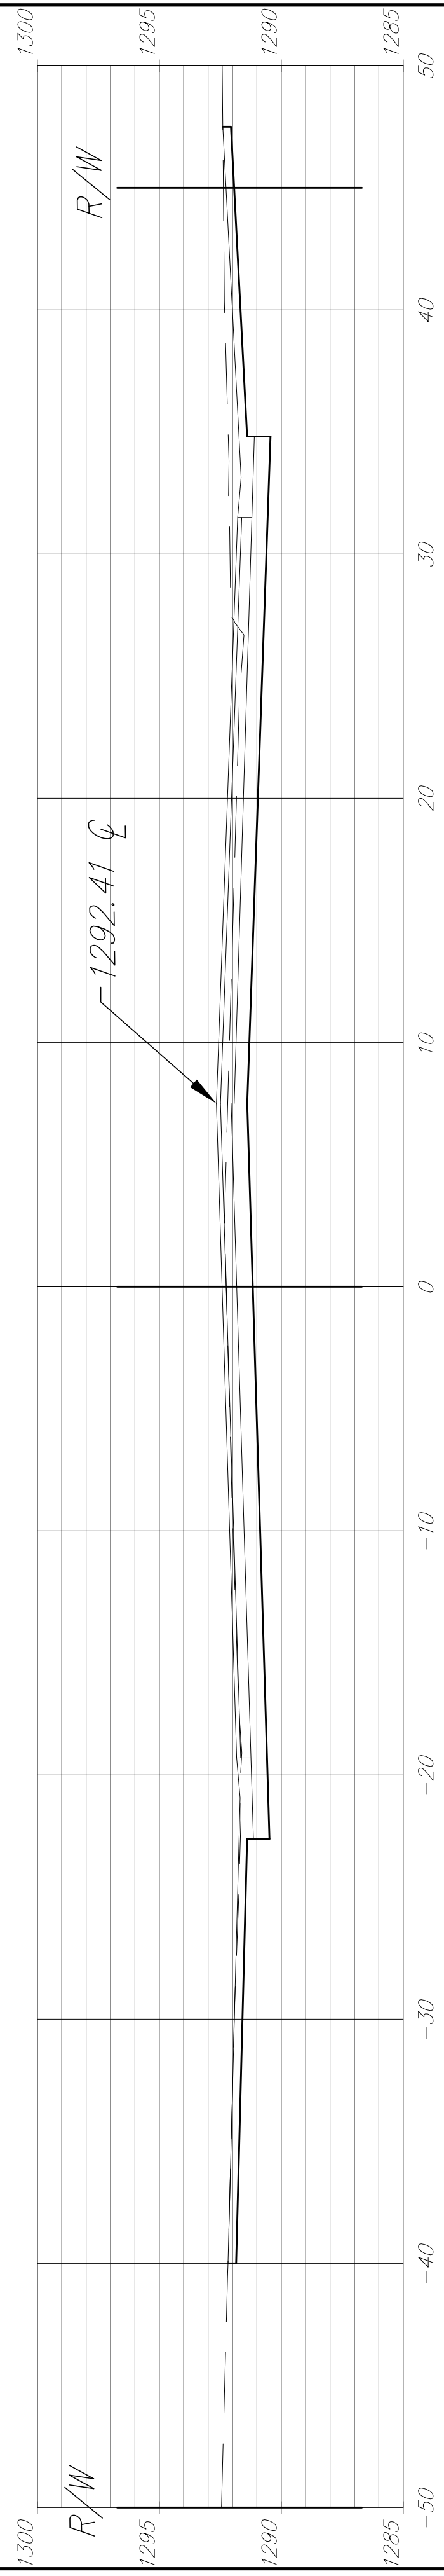


52+00.00

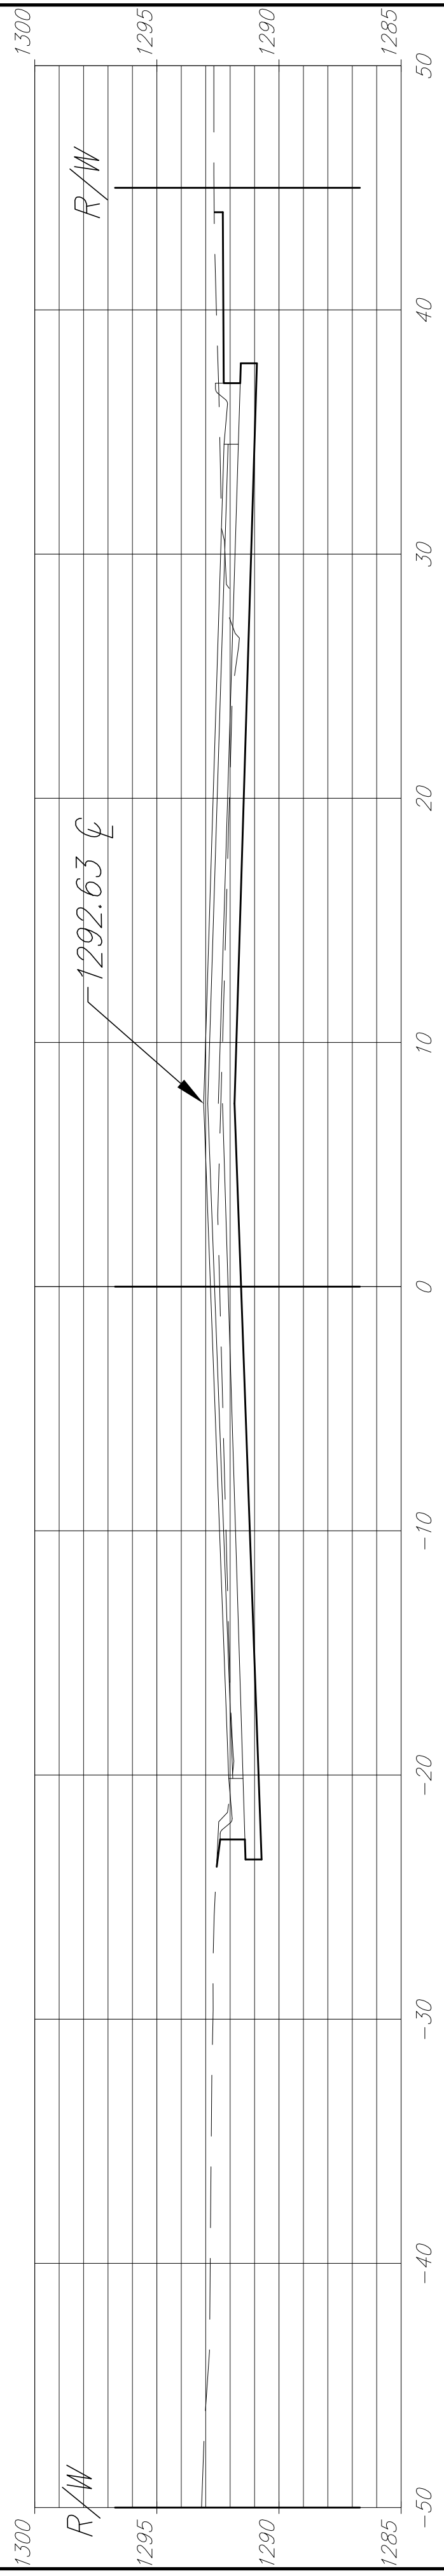


51+50.00

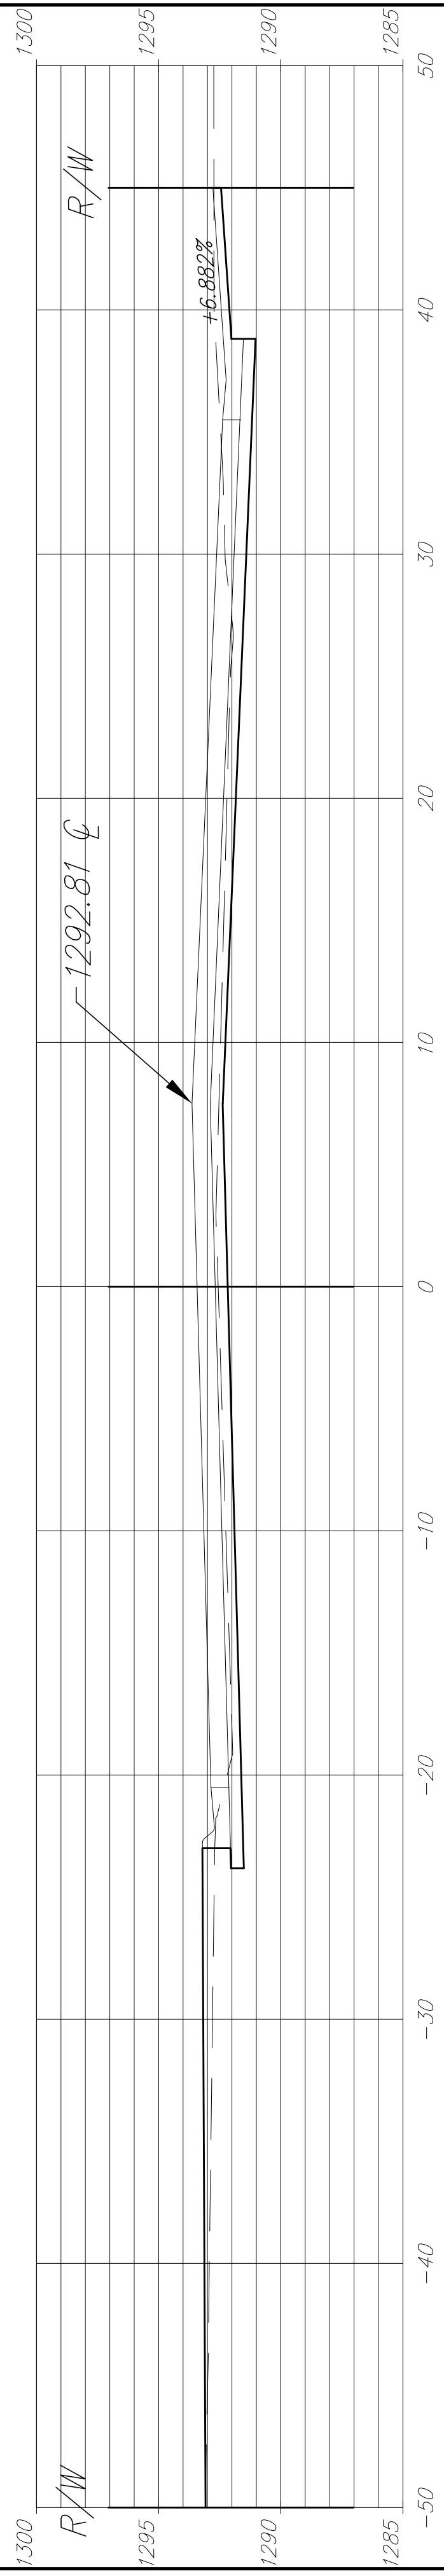

51+00.00

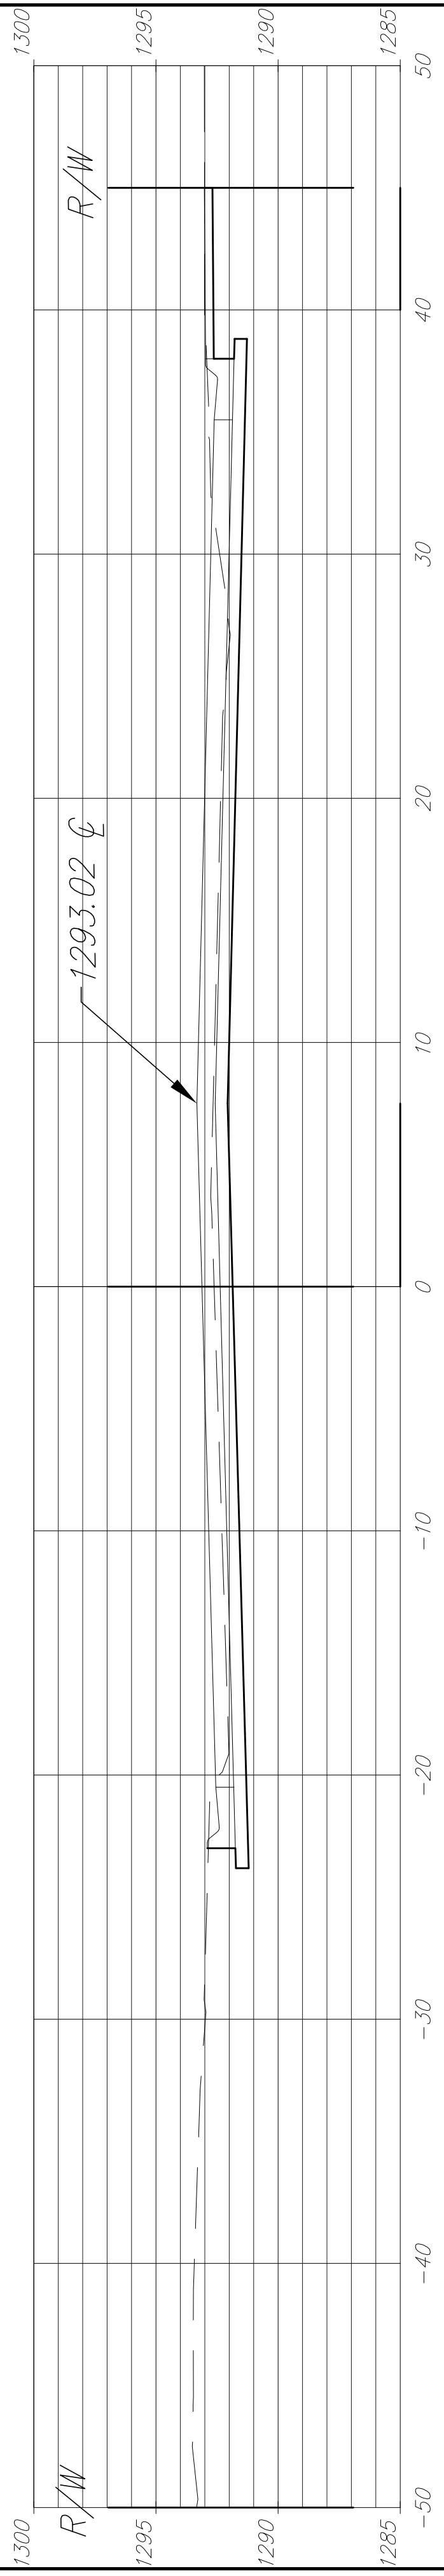

50+50.00

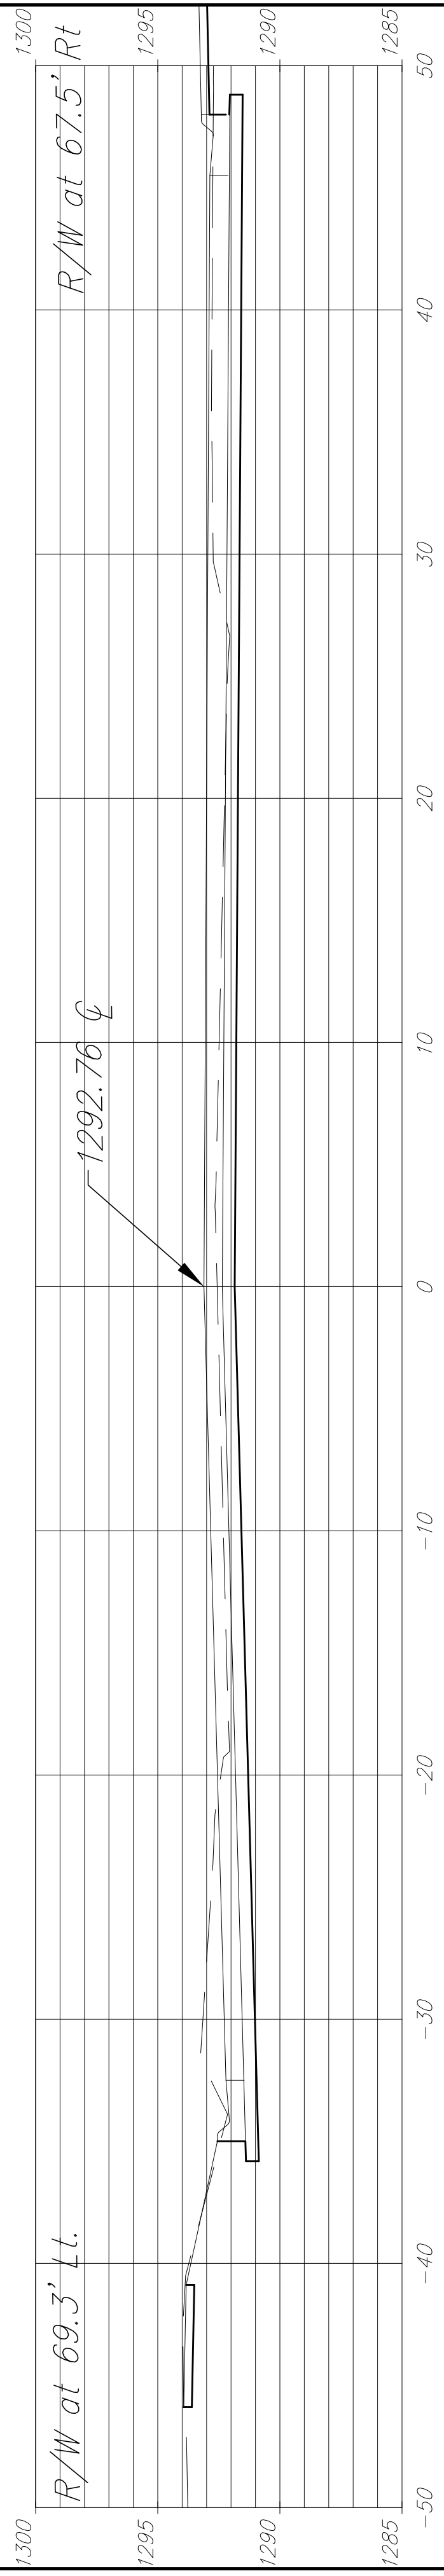

50+00.00 (Intersection)

