





**WATER MAIN REPLACEMENT PLANS FOR
EASTBOROUGH SOUTH**

LINES 7 & 8
SHEET TITLE
448-90213
PROJECT NUMBER

DFL / JWC / JRA
DESIGNED / DRAWN / CHECKED

ISSUED
August 2012
REVISED

SHEET NO.
18 of 40

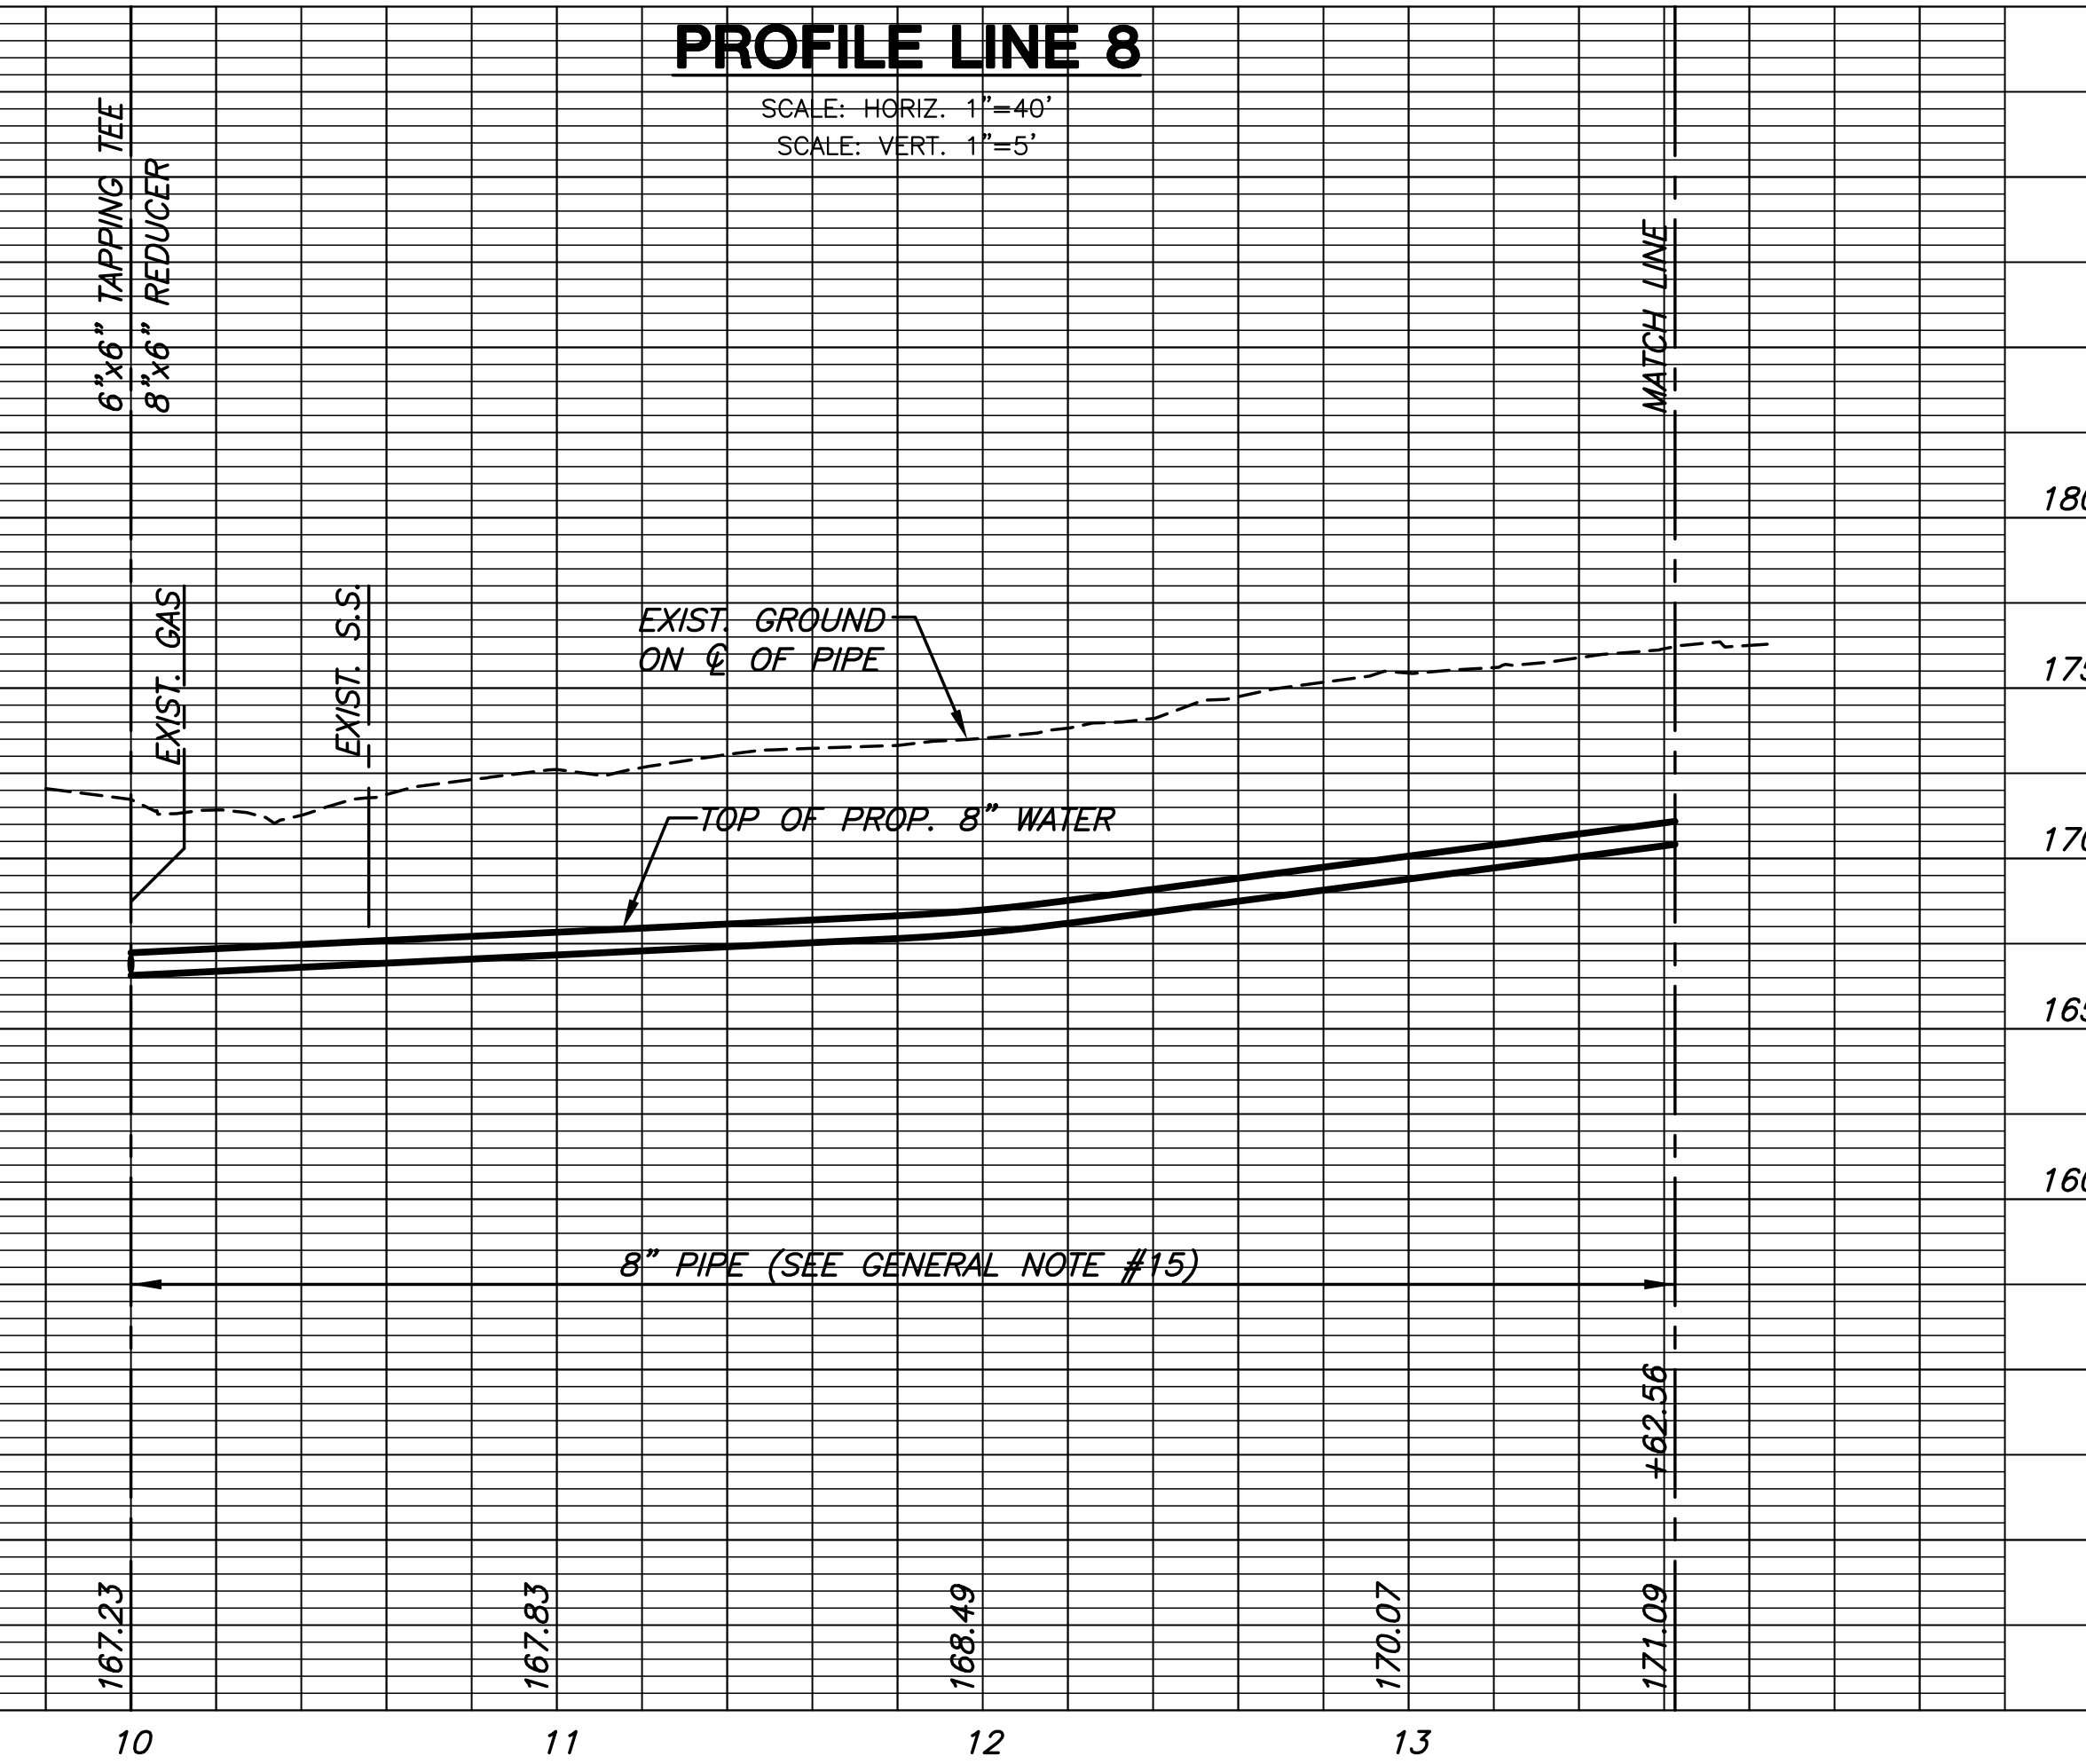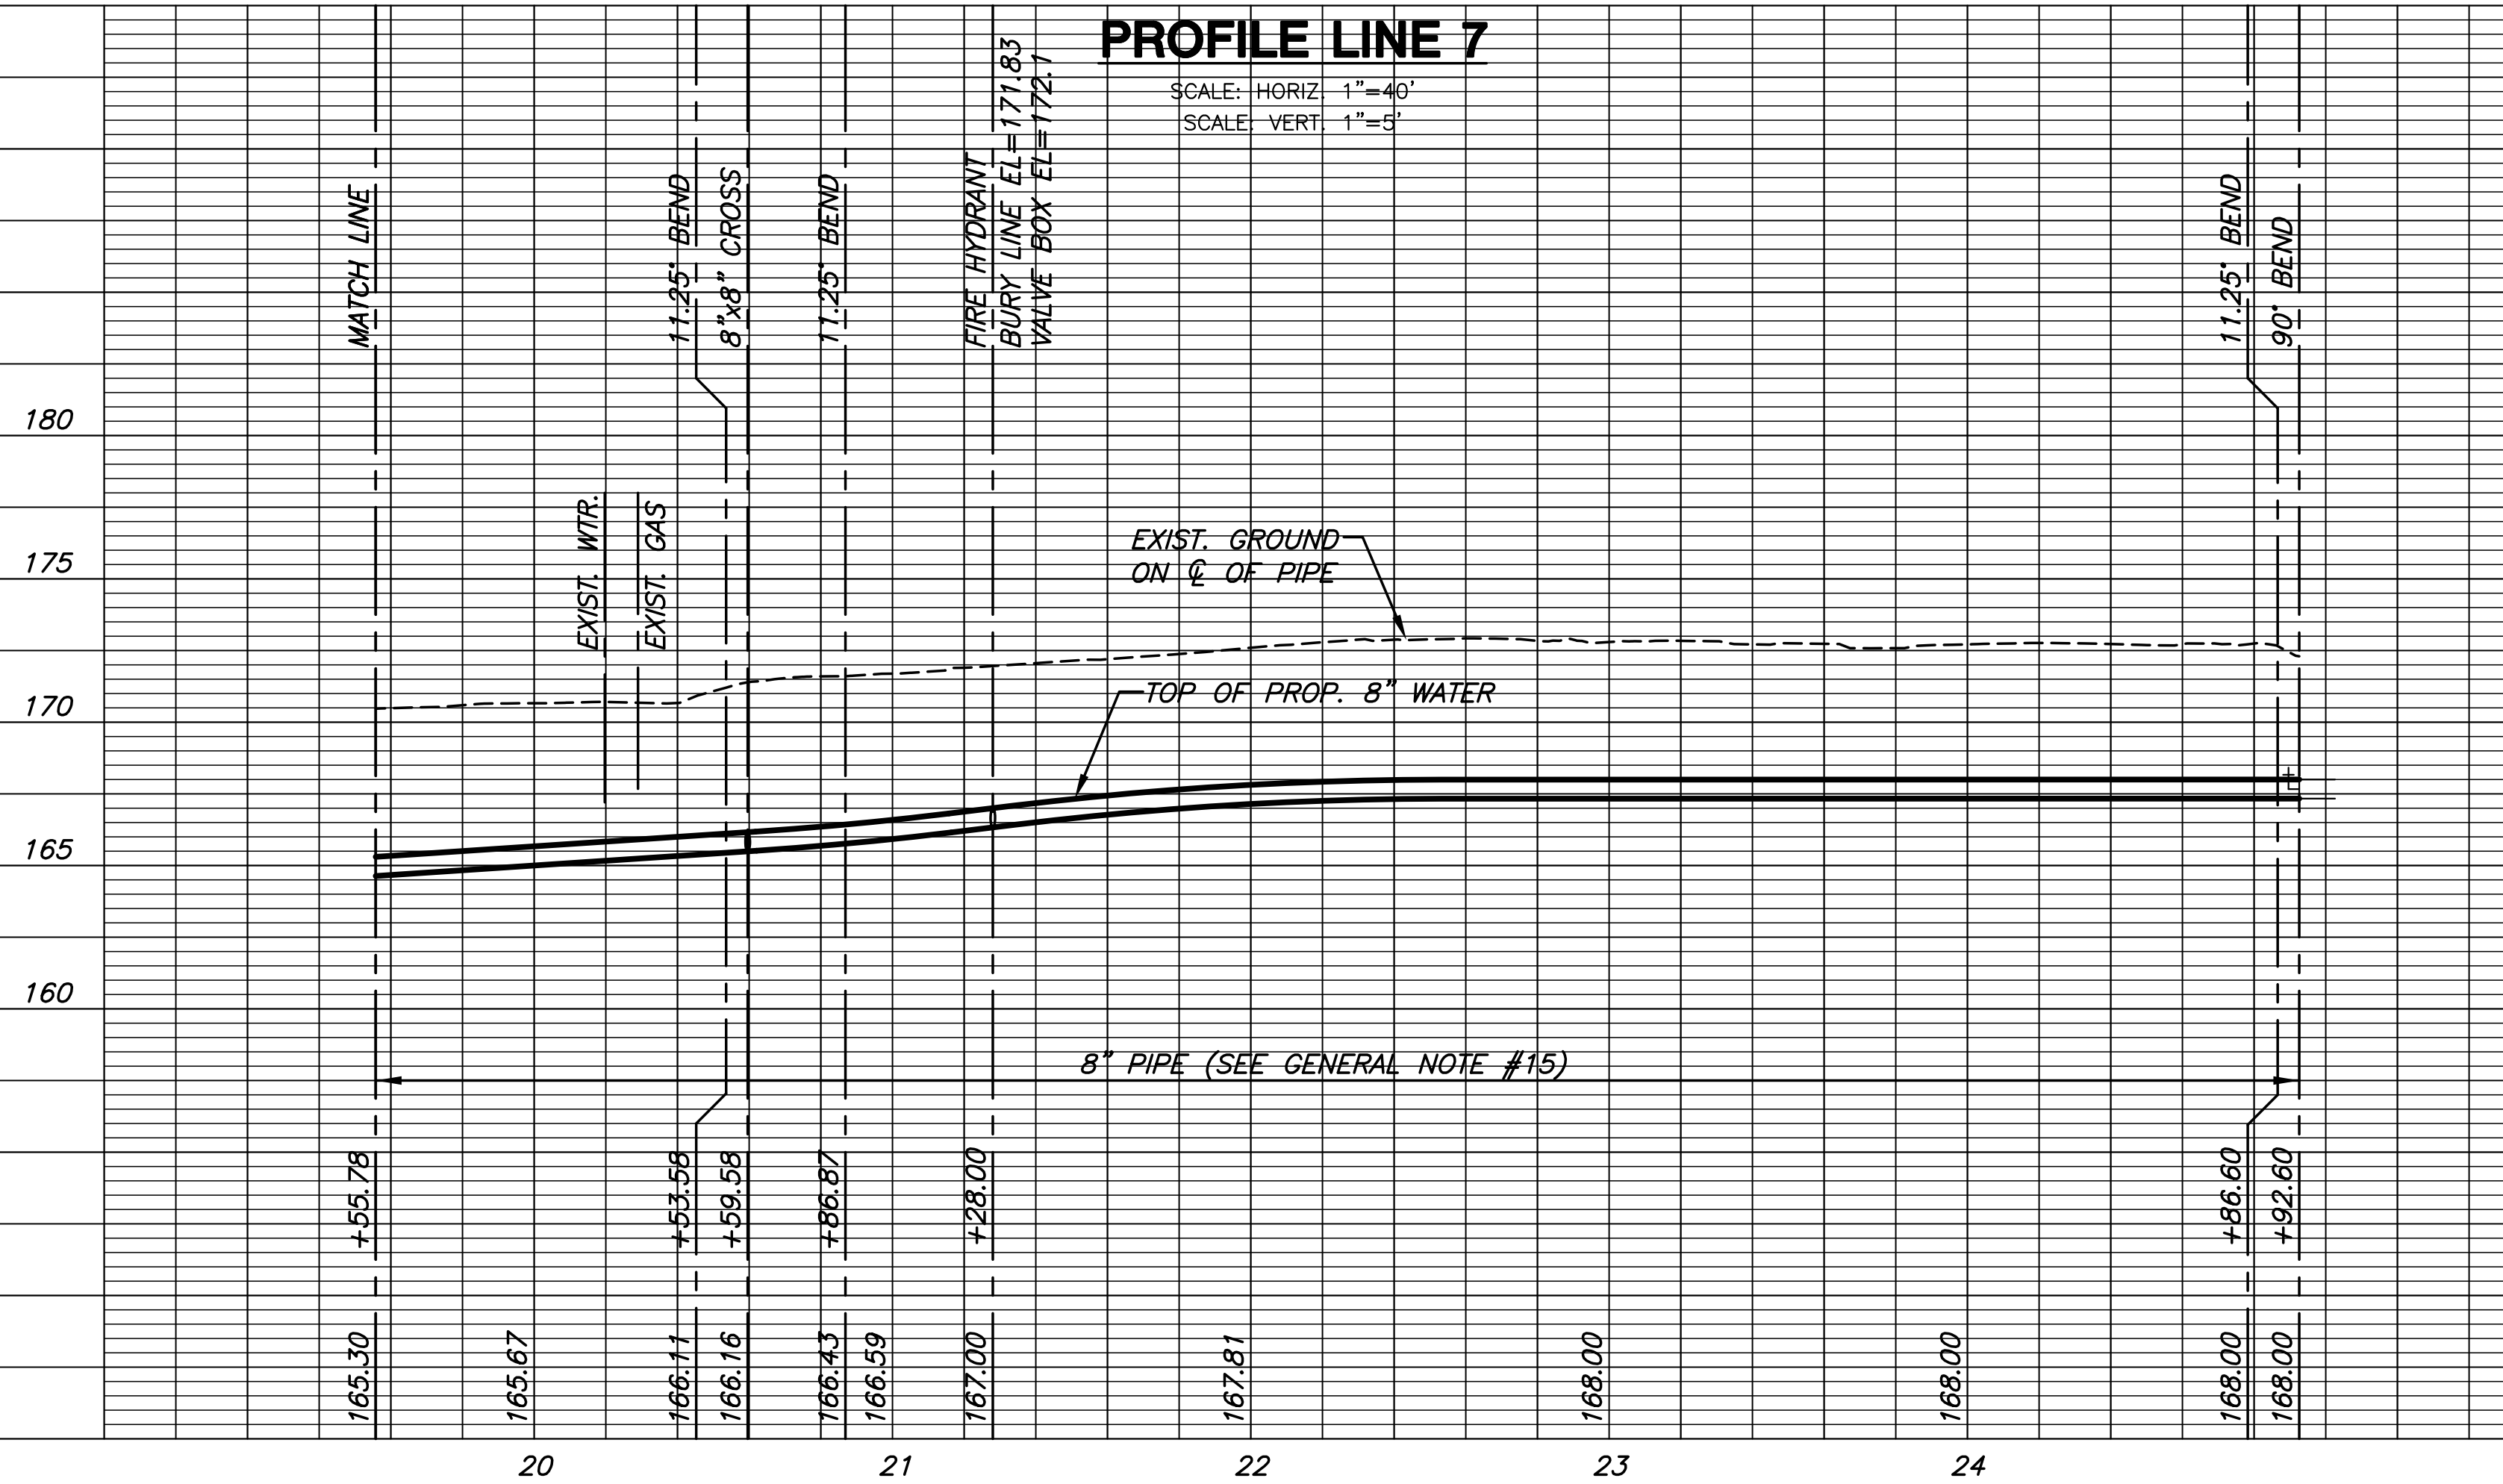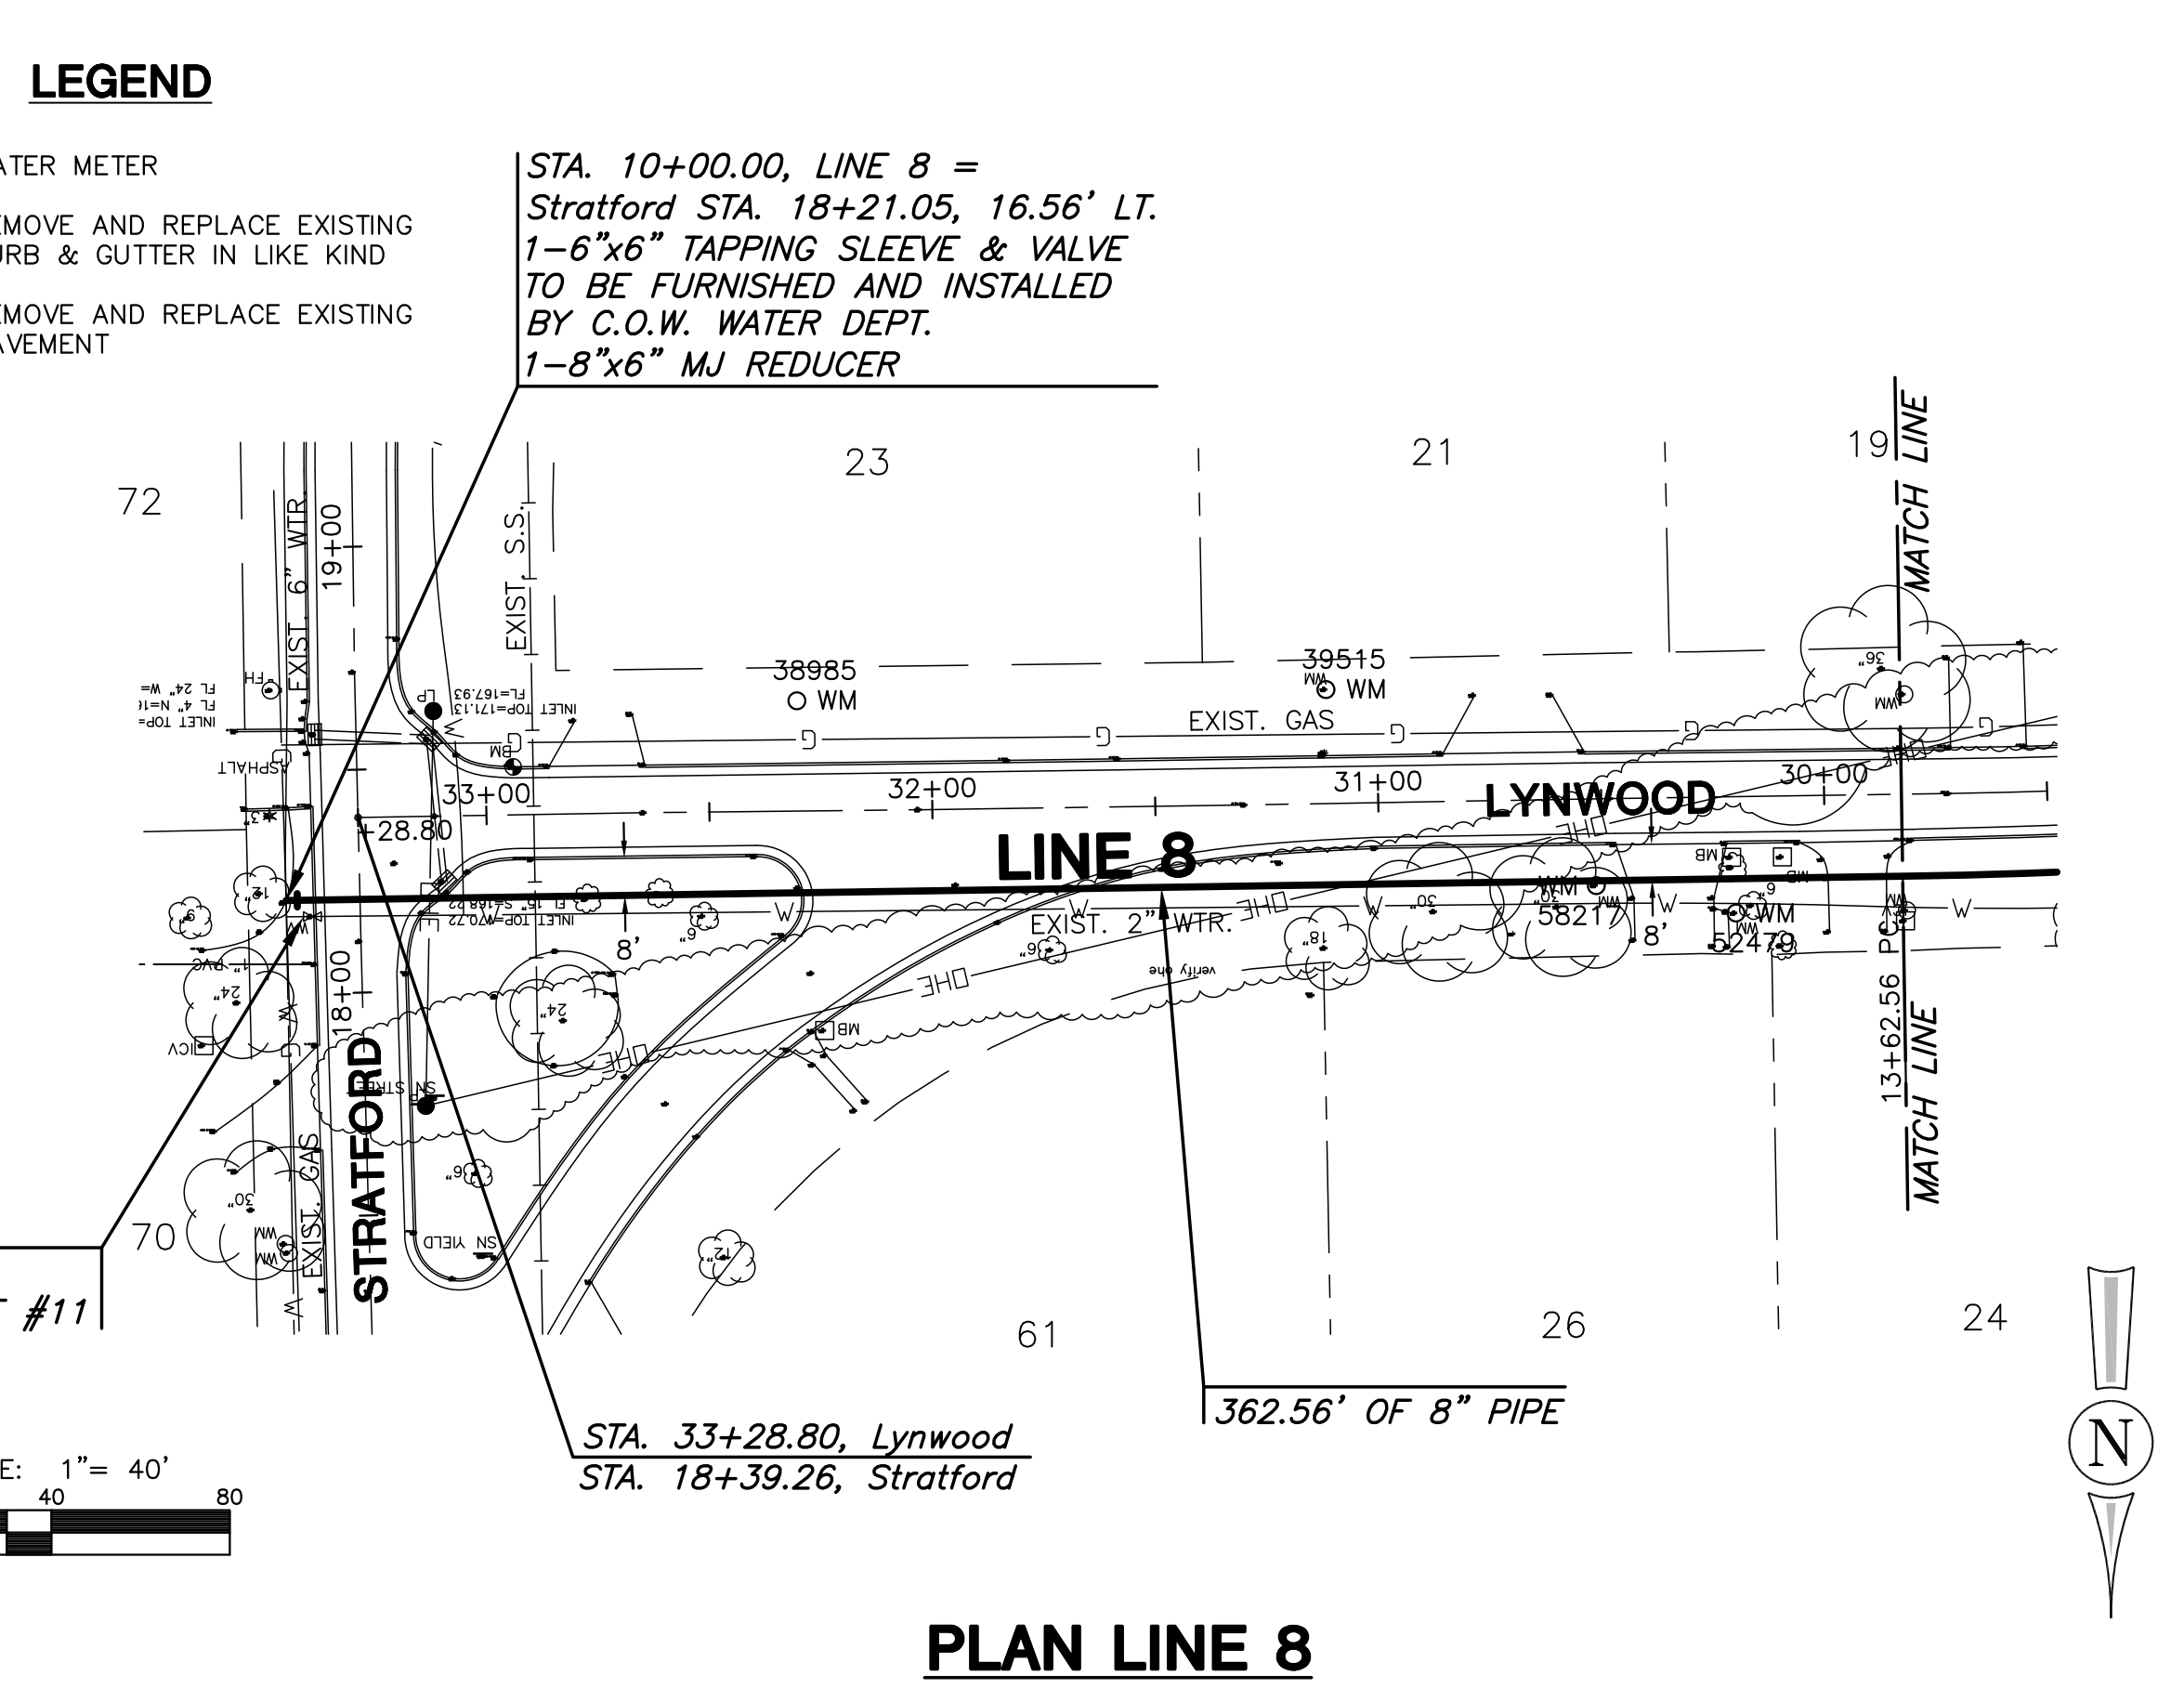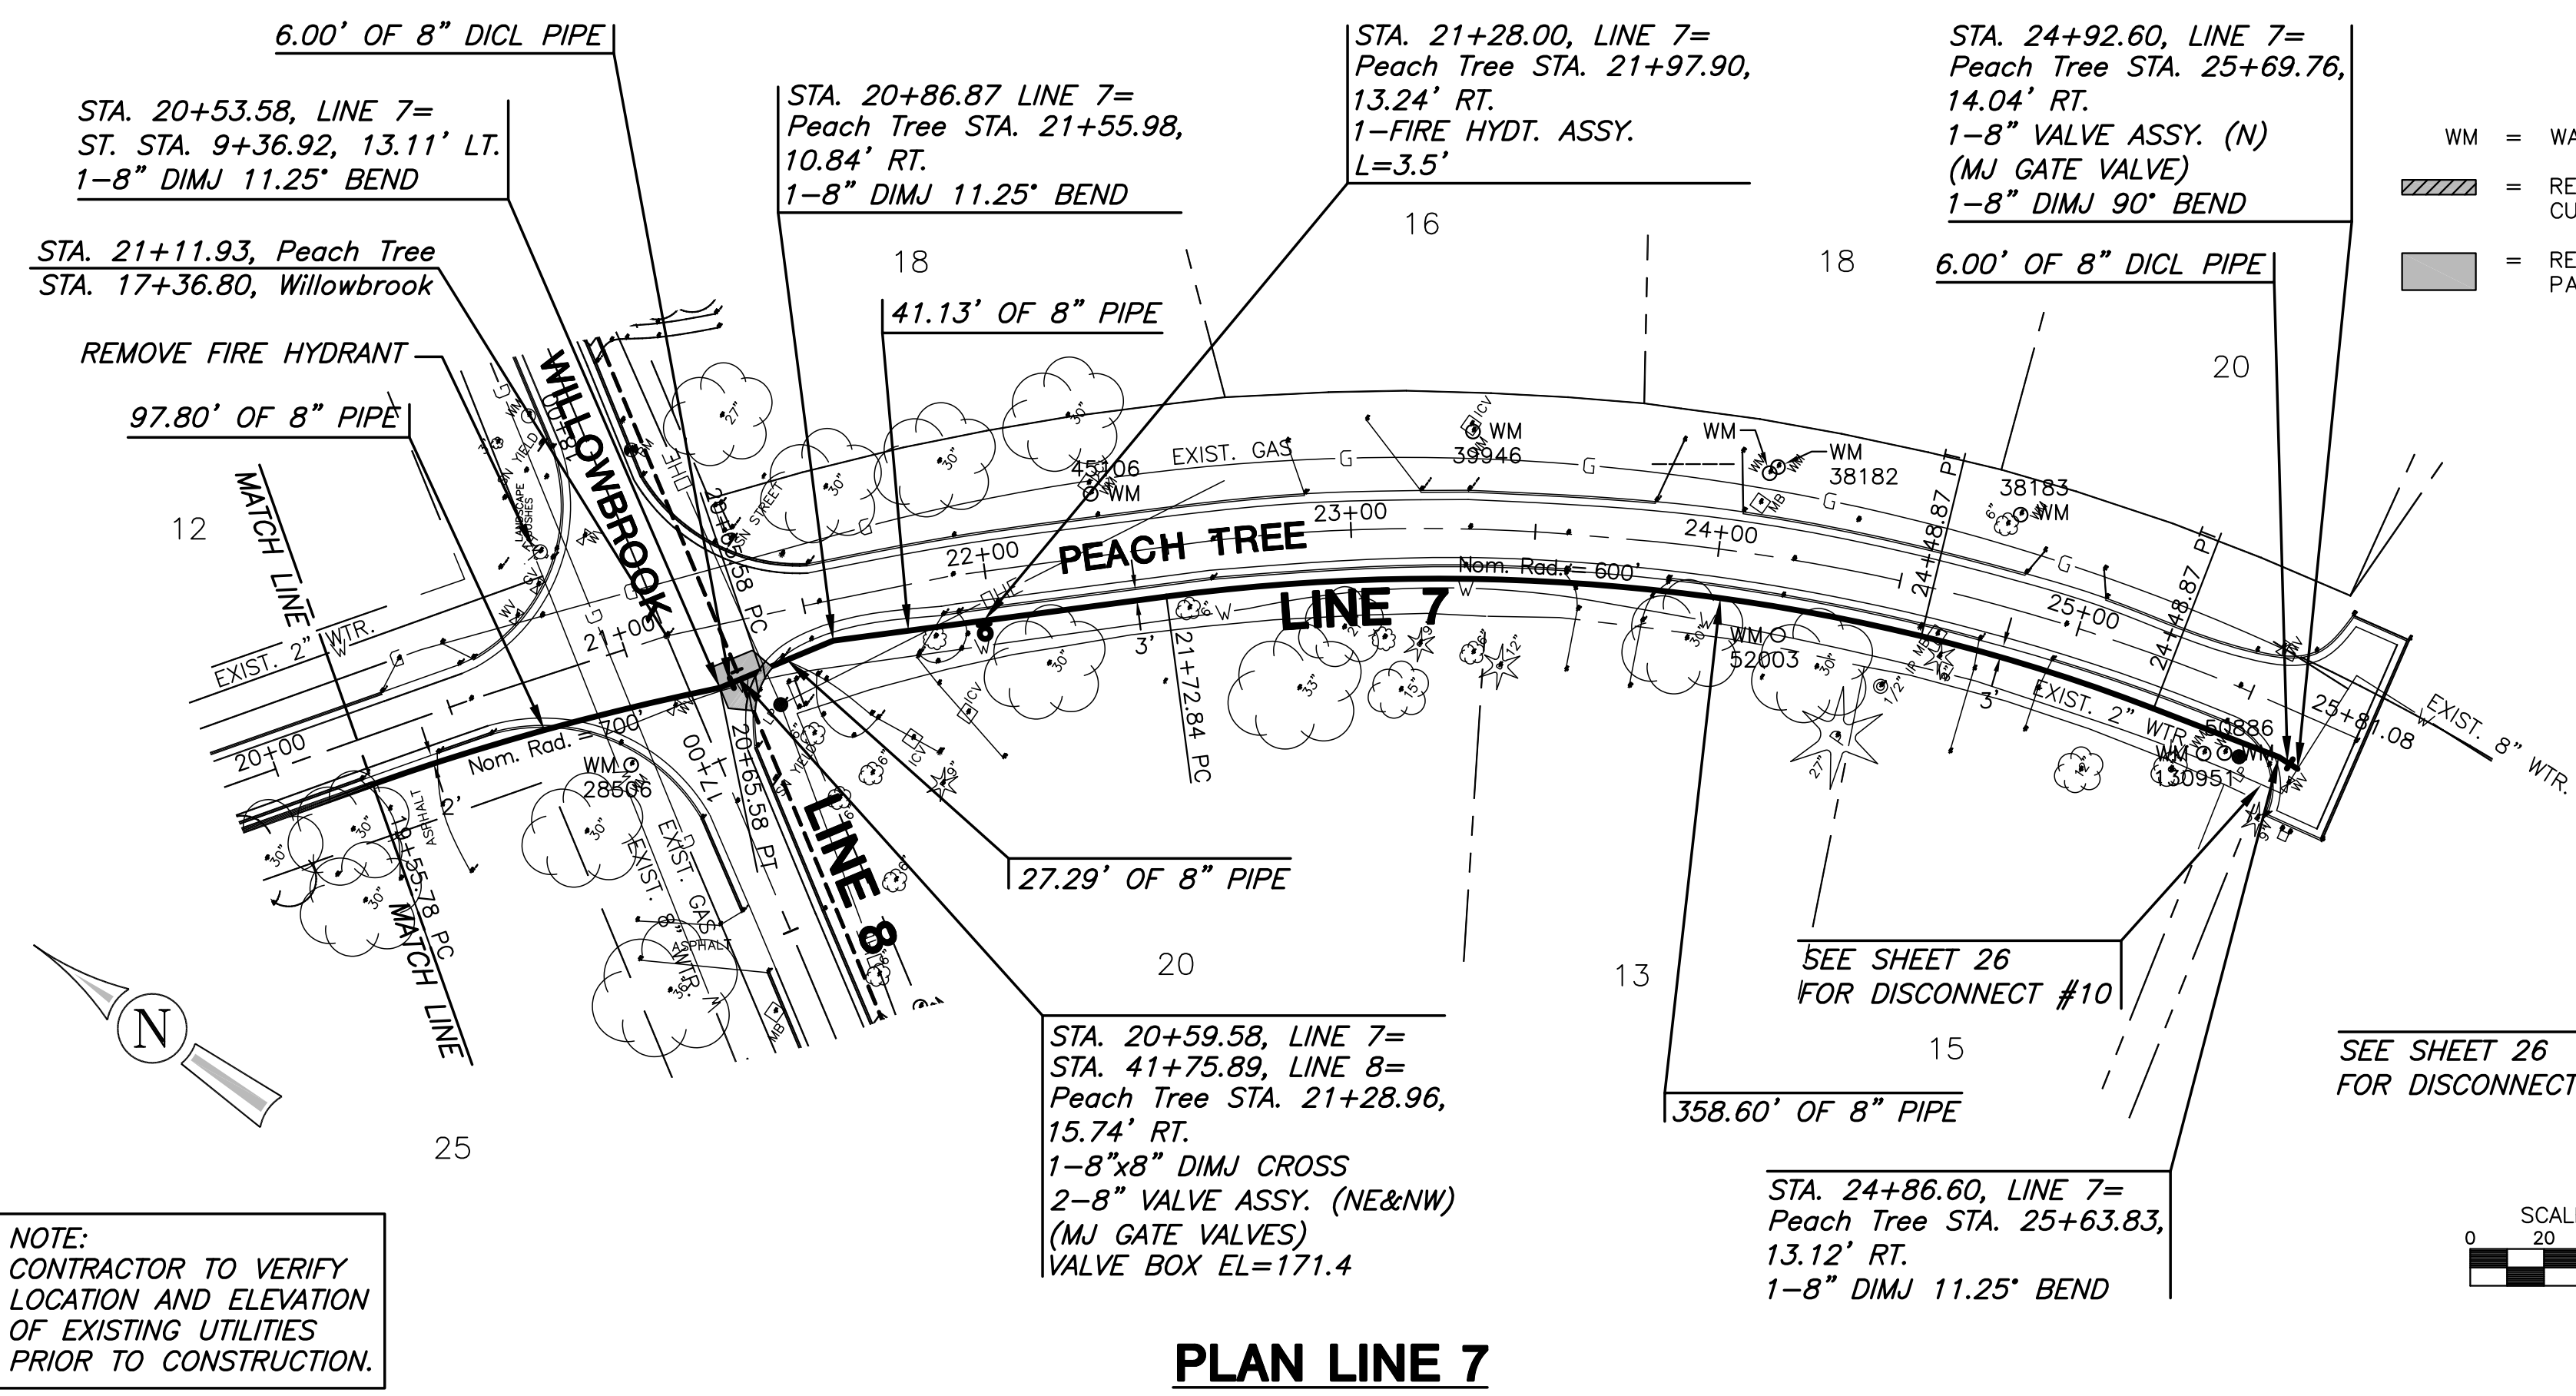

PLOT DATE: Tuesday, August 28, 2012 8:03:25 AM

J:\CIVIL\06691\WATER\WTR\06691_C12.DWG