




C SECTION AT BIO-RETENTION BASIN WEIR
SCALE: 3/8" = 1'-0"

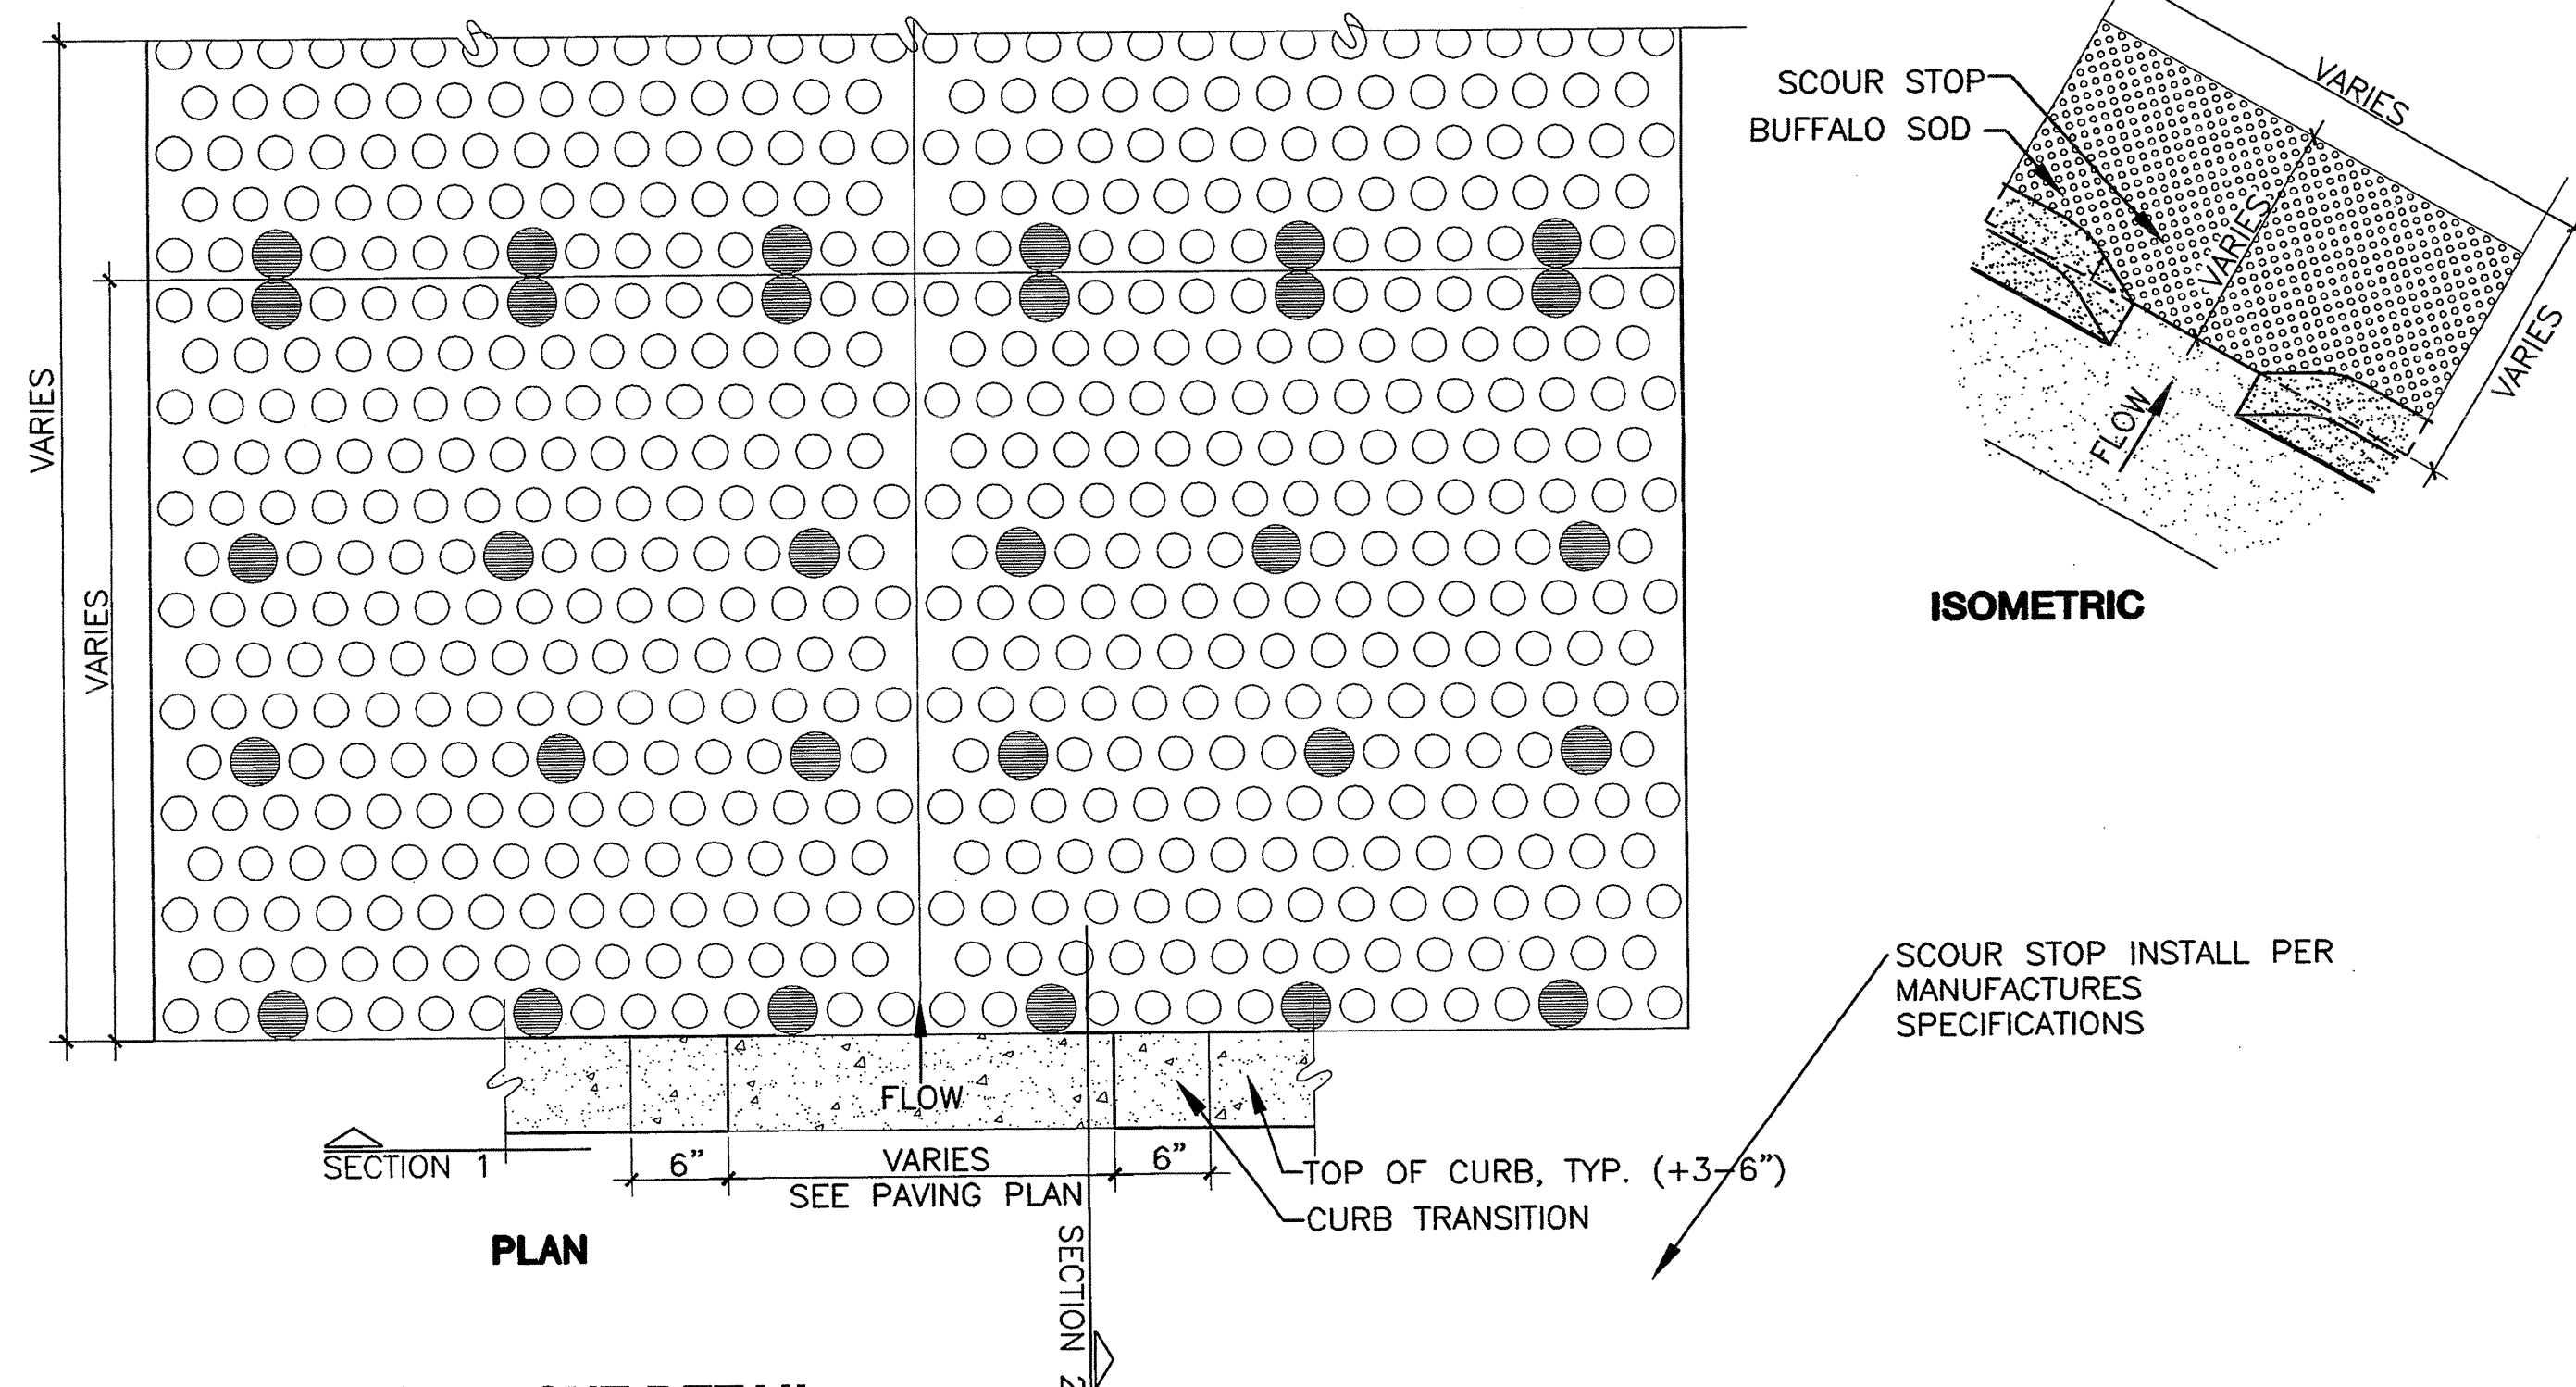


A CURBCUT DETAIL
SCALE: N/A

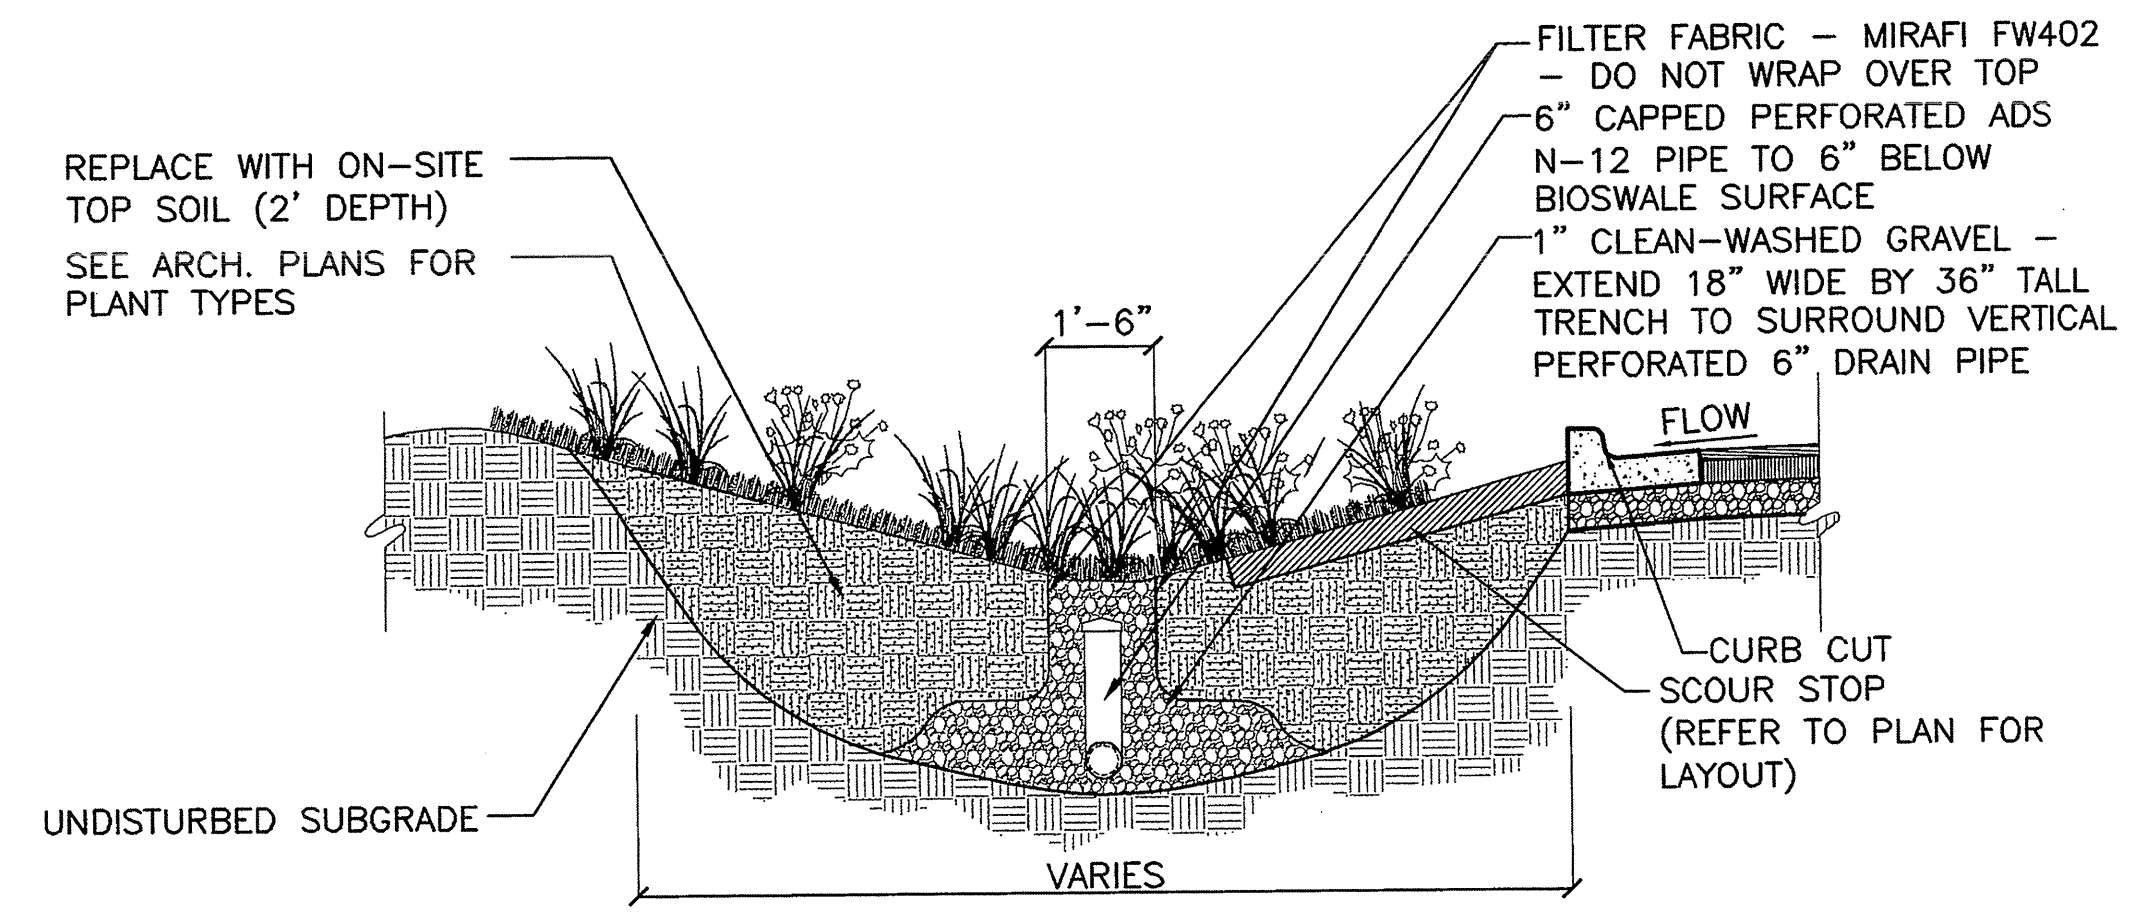


D BIO-RETENTION BASIN SECTION @ SURFACE DRAIN
SCALE: 3/8" = 1'-0"

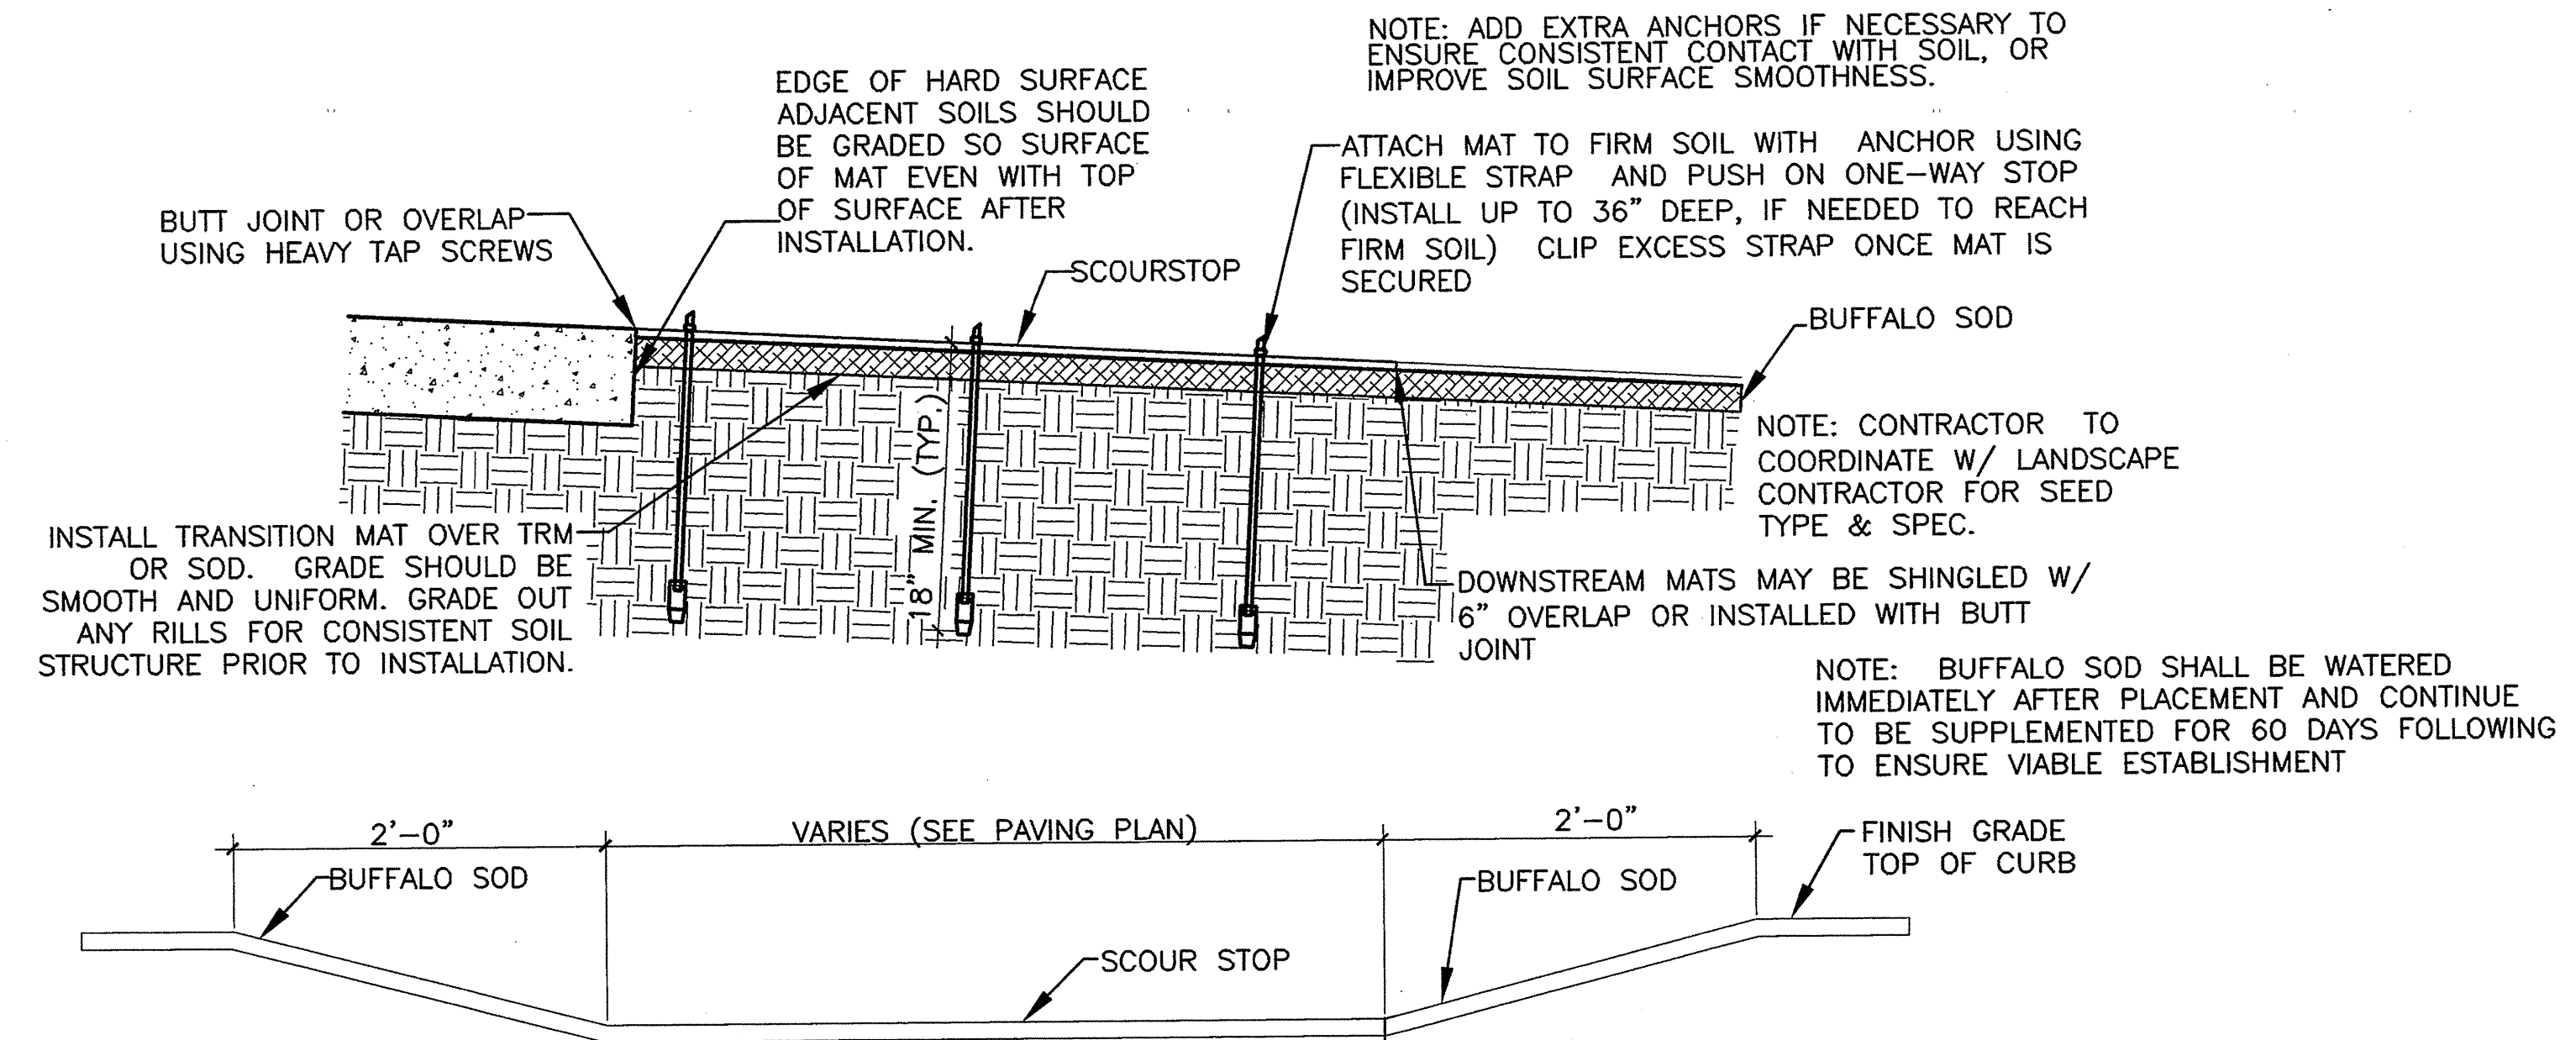

B SCOUR STOP DETAIL
SCALE: N/A

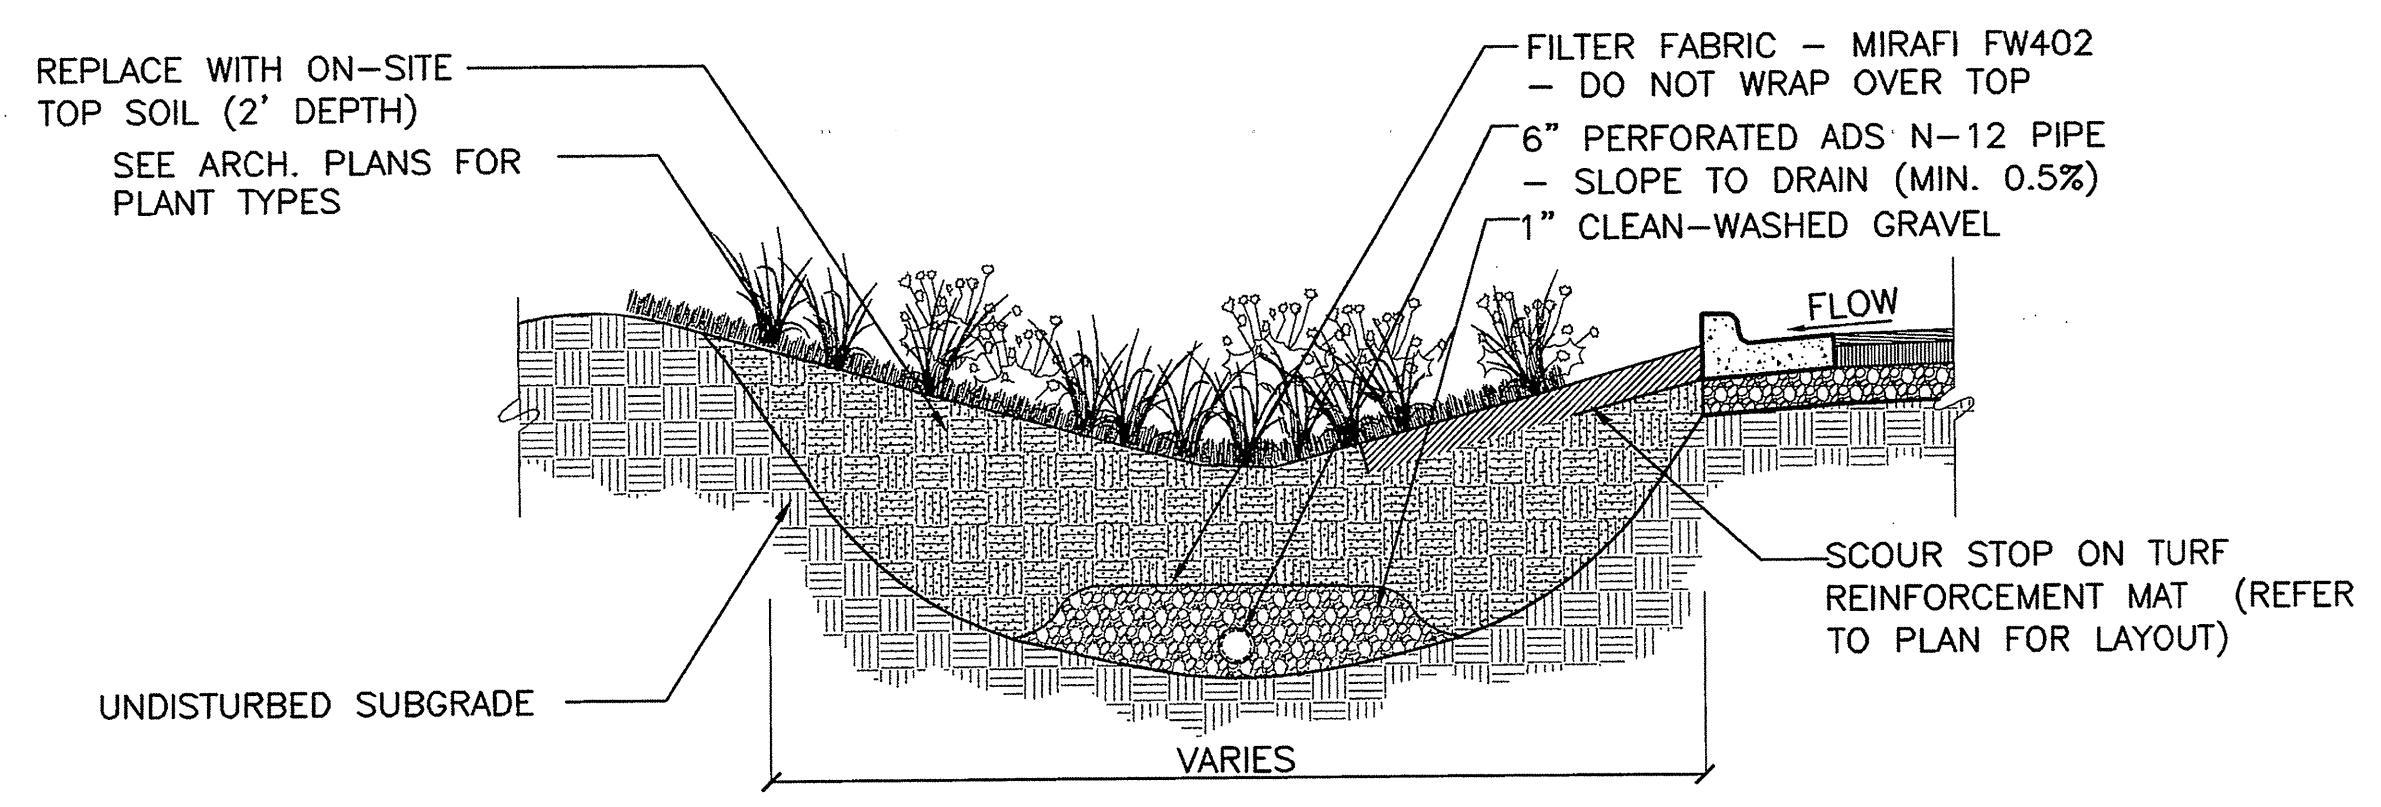

E TYPICAL BIO-RETENTION BASIN SECTION
SCALE: 3/8" = 1'-0"

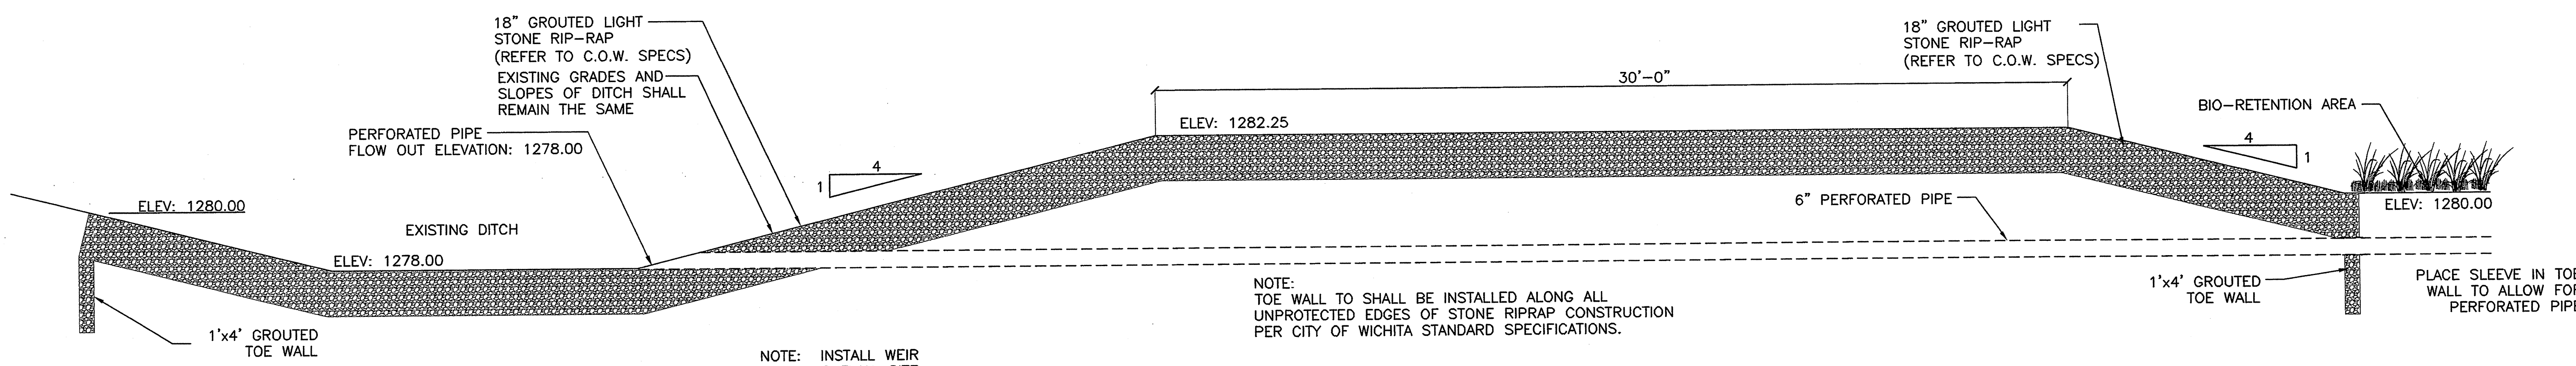

F SECTION AT BIO-RETENTION BASIN WEIR
SCALE: 3/8" = 1'-0"

SCHAEFER JOHNSON COX FREY ARCHITECTURE
Empire Center
207 N. Broadway
Wichita, KS 67202-2317
PH: 316.884.0771
Fax: 316.884.0838
arch@sjcf.com



MKEC ENGINEERING CONSULTANTS
411 N. WESS ROAD
WICHITA, KS. 67208
914 - 884 - 9400

GREATER WICHITA YMCA
FARHA SPORTS CENTER ADDITION
3405 S. MERIDIAN
WICHITA, KANSAS 67217

©2009
Schaefer Johnson Cox Frey & Associates, P.A.
All Rights Reserved
These drawings and their contents, including, but not limited to, all concepts, designs, ideas are the exclusive property of Schaefer Johnson Cox Frey (SJCF), and may not be used or reproduced in any way without the express consent of SJCF.

Revisions

1	
2	
3	
4	
5	

Project Number
SJCF 2913.10

Date
14 MAR 2012

SITE DETAILS

CS1.5

F:\DWG\06697\DWG\PAVE\06697_01.DWG