
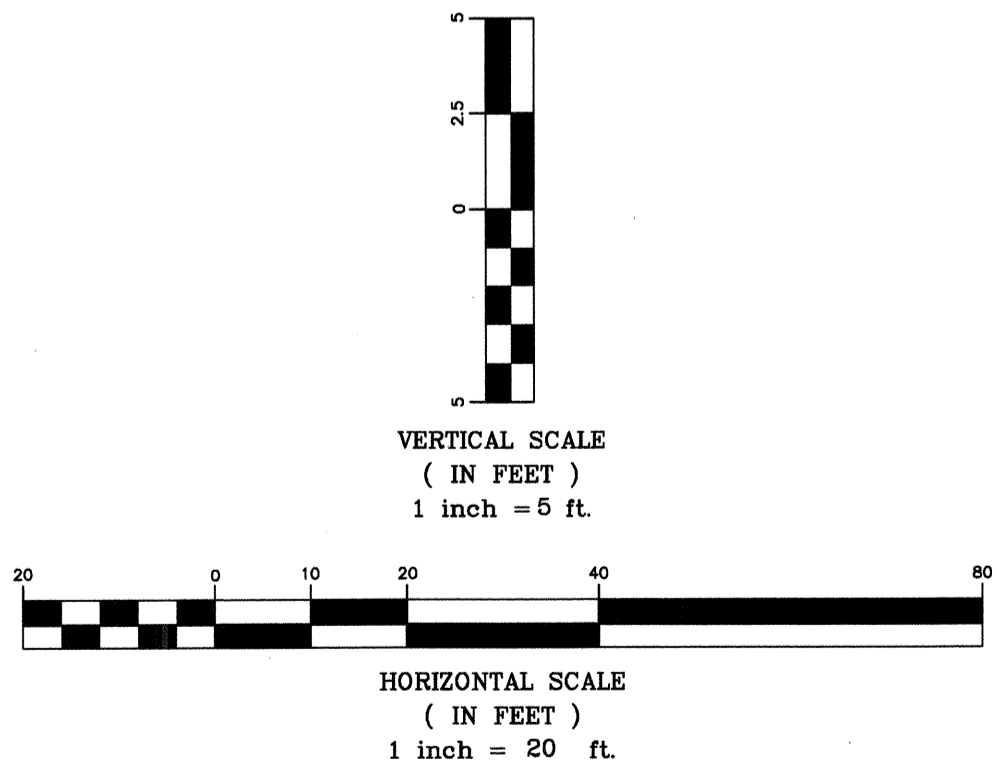


WL Sta. 00+00.00 Line 5
 WL Sta. 08+53.00 Line 2
 N= 4772.30 E= 7601.75

82.00 LF of 8" PVC
 WL Sta. 00+82.00 Line 5
 1-8" Cap
 N= 4773.06 E= 7683.75

Line 5

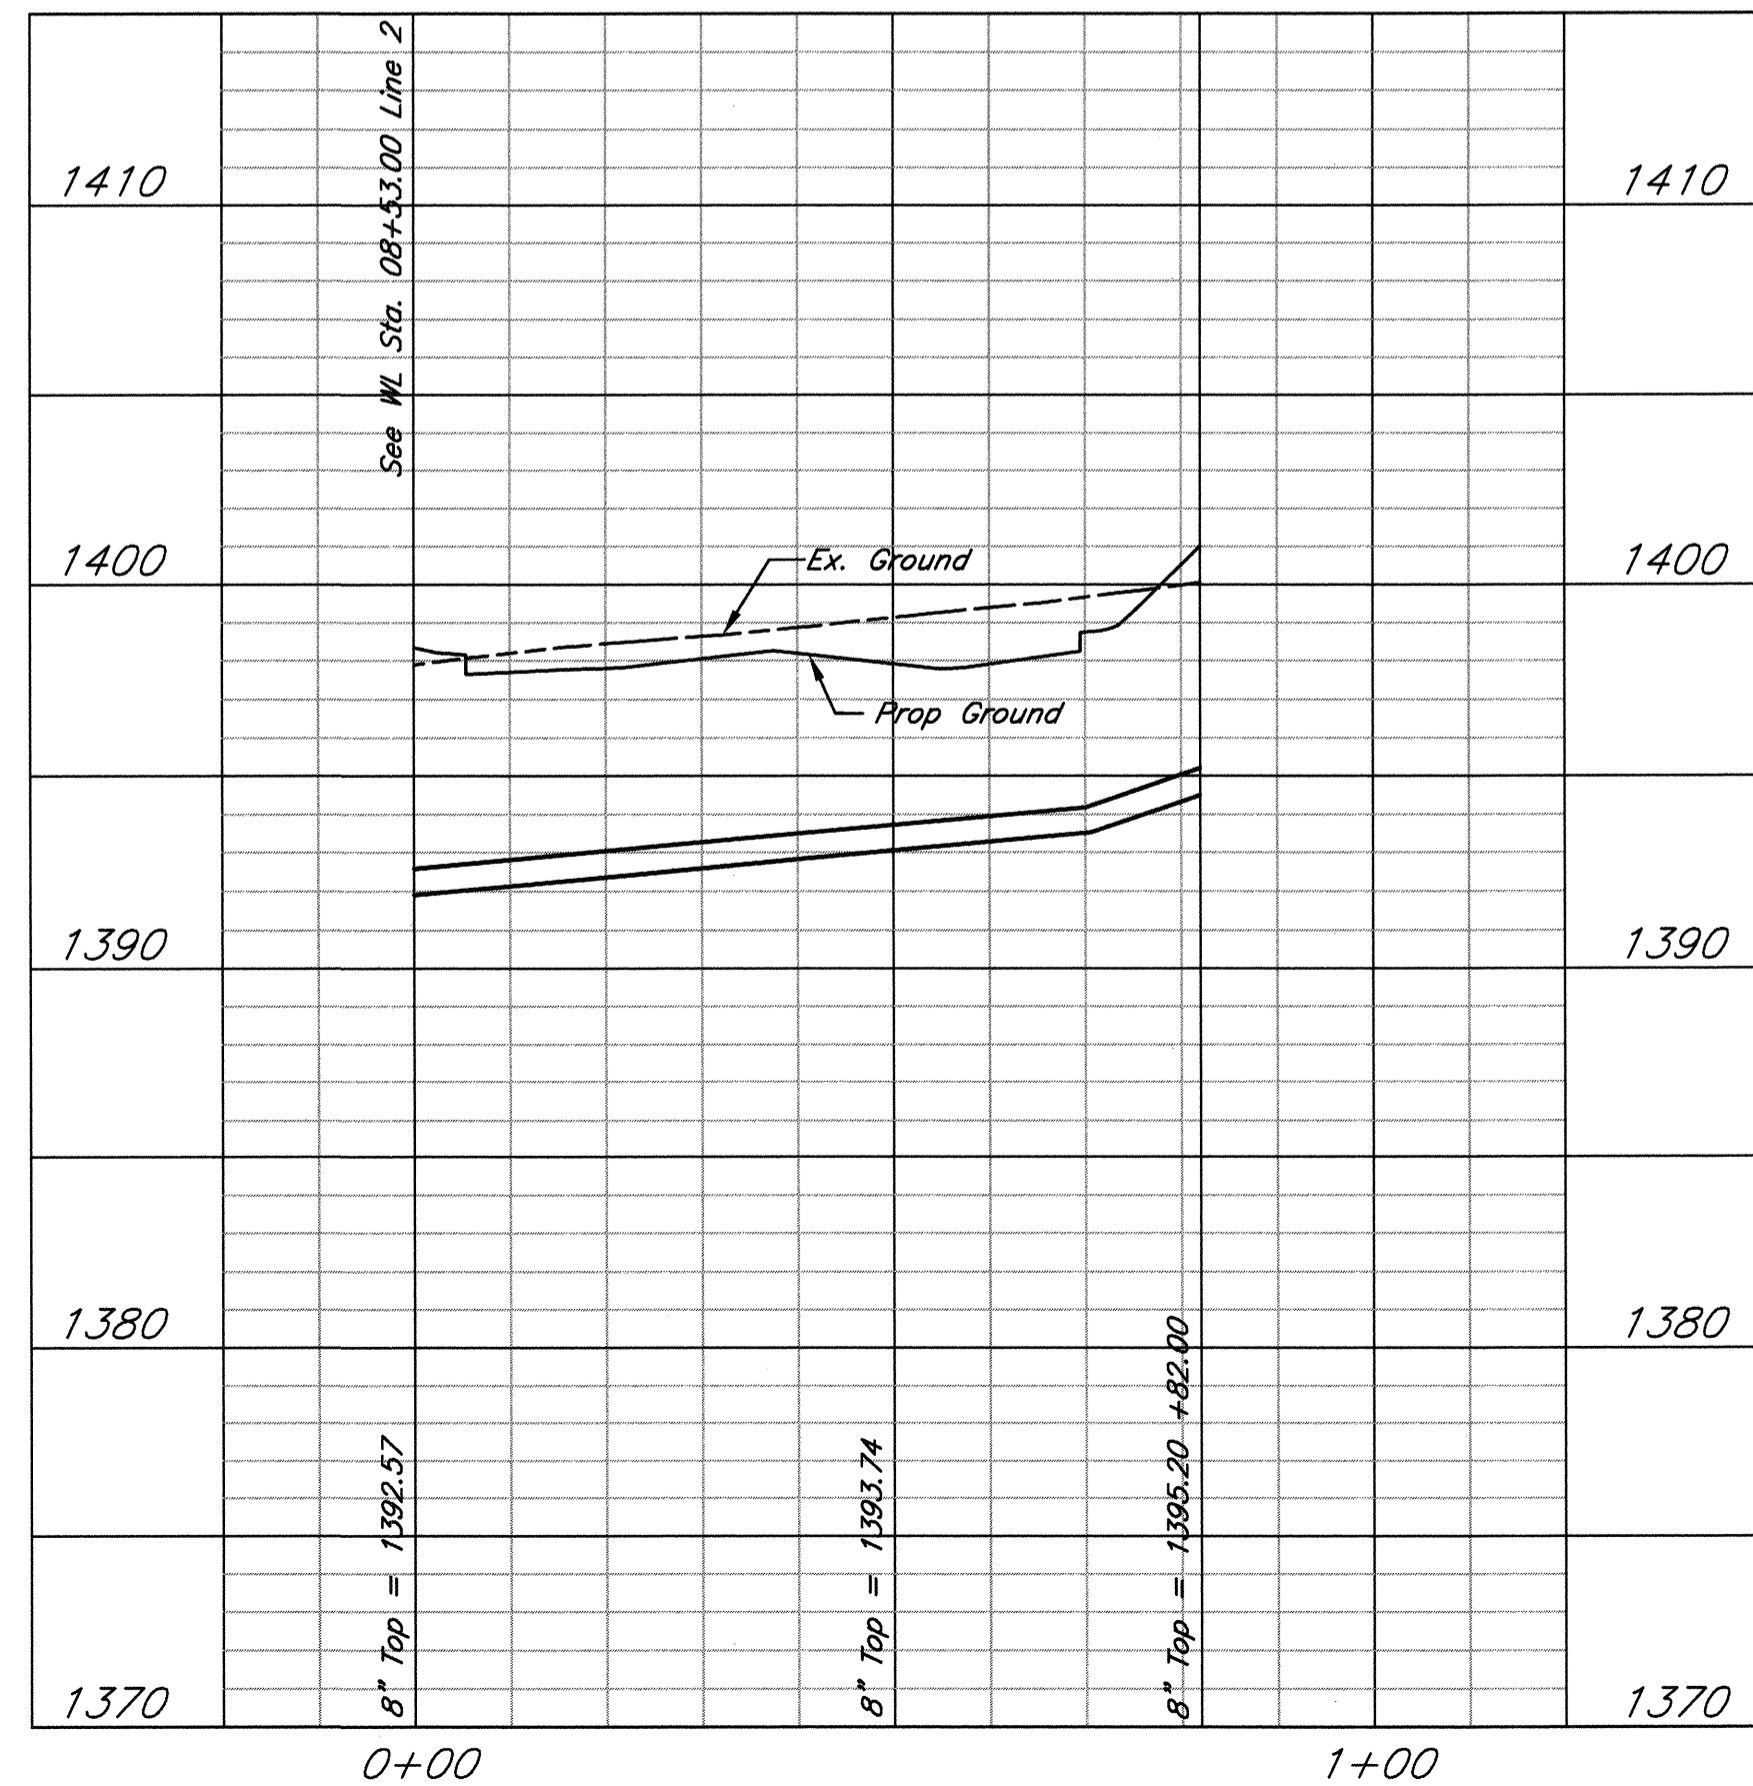

Lots 1-4, Block A, Stoney Pointe Addition
Line 5
 Wichita, Kansas

	PROJECT NUMBER 448-90516			SHEET 3.4
	KEM NO. 12070	FILE	DATE 07/12	
DESIGN GP	DRAWN HD	REVISED		