
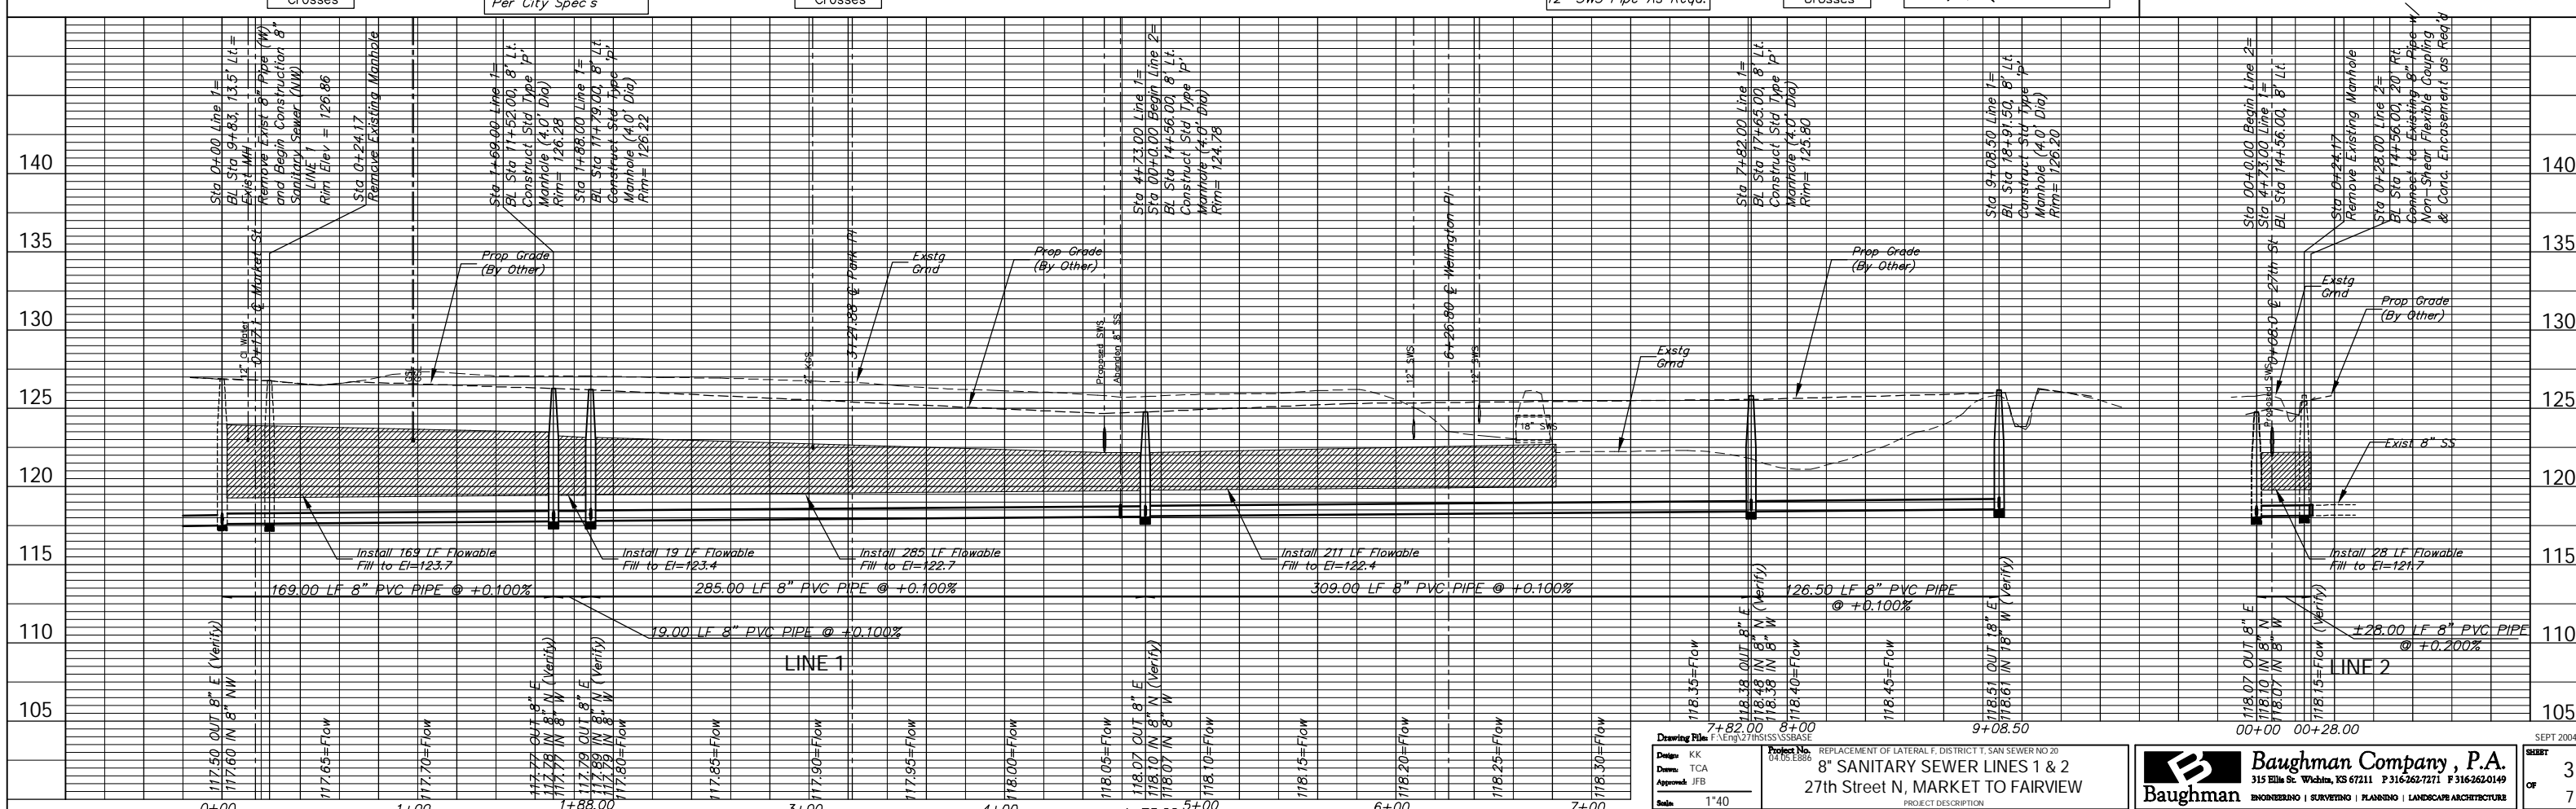


BENCHMARKS

BM #1 - 3/4" Iron Pipe Thimble, Center of North Market and 27th Street Intersection. Elev. = 1312.92 MSL (125.52 City Datum)

BM #2 - 3/4" Iron Pipe, Center of North Wellington Place and 27th Street Intersection. Elev. = 1312.83 MSL (125.43 City Datum)

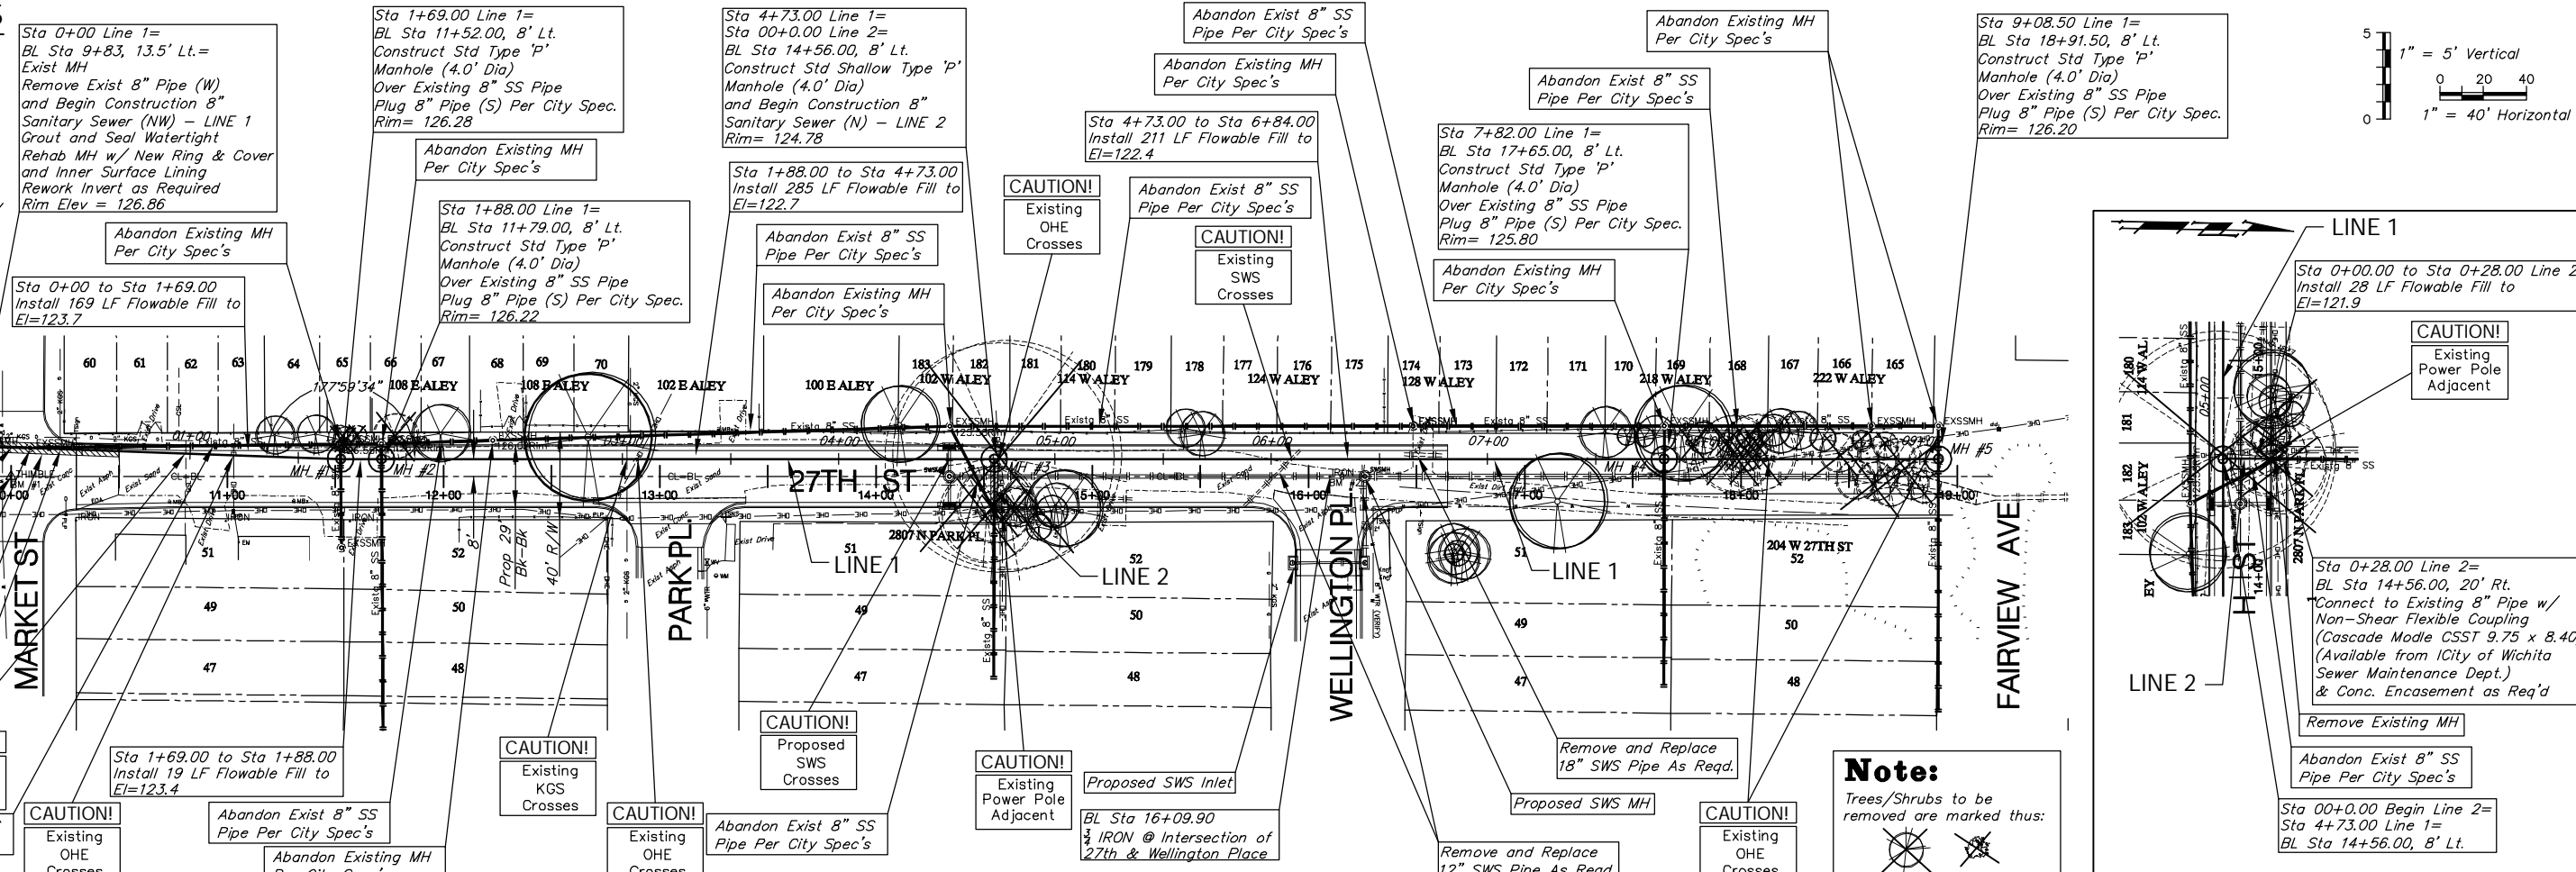

Project Information:
 Project No. 472 83958 & 83961
 Drawing No. 04705 E886
 Design: KK
 Drawn: TCA
 Approved: JFB
 Scale: 1"=40'

Project Description:
 REPLACEMENT OF LATERAL F, DISTRICT T, SAN SEWER NO 20
 8" SANITARY SEWER LINES 1 & 2
 27th Street N, MARKET TO FAIRVIEW

Client:
 City of Wichita, KS
 315 S. Santa St., Wichita, KS 67211
 Phone: 316-262-7271, 316-262-0149

Sheet Information:
 SHEET 3 OF 7
 DATE: SEPT 2004