

STATE	PROJECT NO.	YEAR	SHEET NO.	TOTAL SHEETS
KANSAS	87 N-0519-01	2012	38	212

MKEC
ENGINEERING
CONSULTANTS, INC.
411 N. WEBB ROAD
WICHITA, K.S. 67206
316-684-9600




BROADWAY BRIDGE AT 34TH STREET SOUTH

**STORM SEWER
LINES 14, 15 & 16**
SHEET TITLE
472-84830
PROJECT NUMBER


DESIGN BY: JRA
DRAWN BY: WNJ
CHECKED BY: JRA

ISSUED: October 9, 2012
REVISED:


SHEET NO.
38 of 212

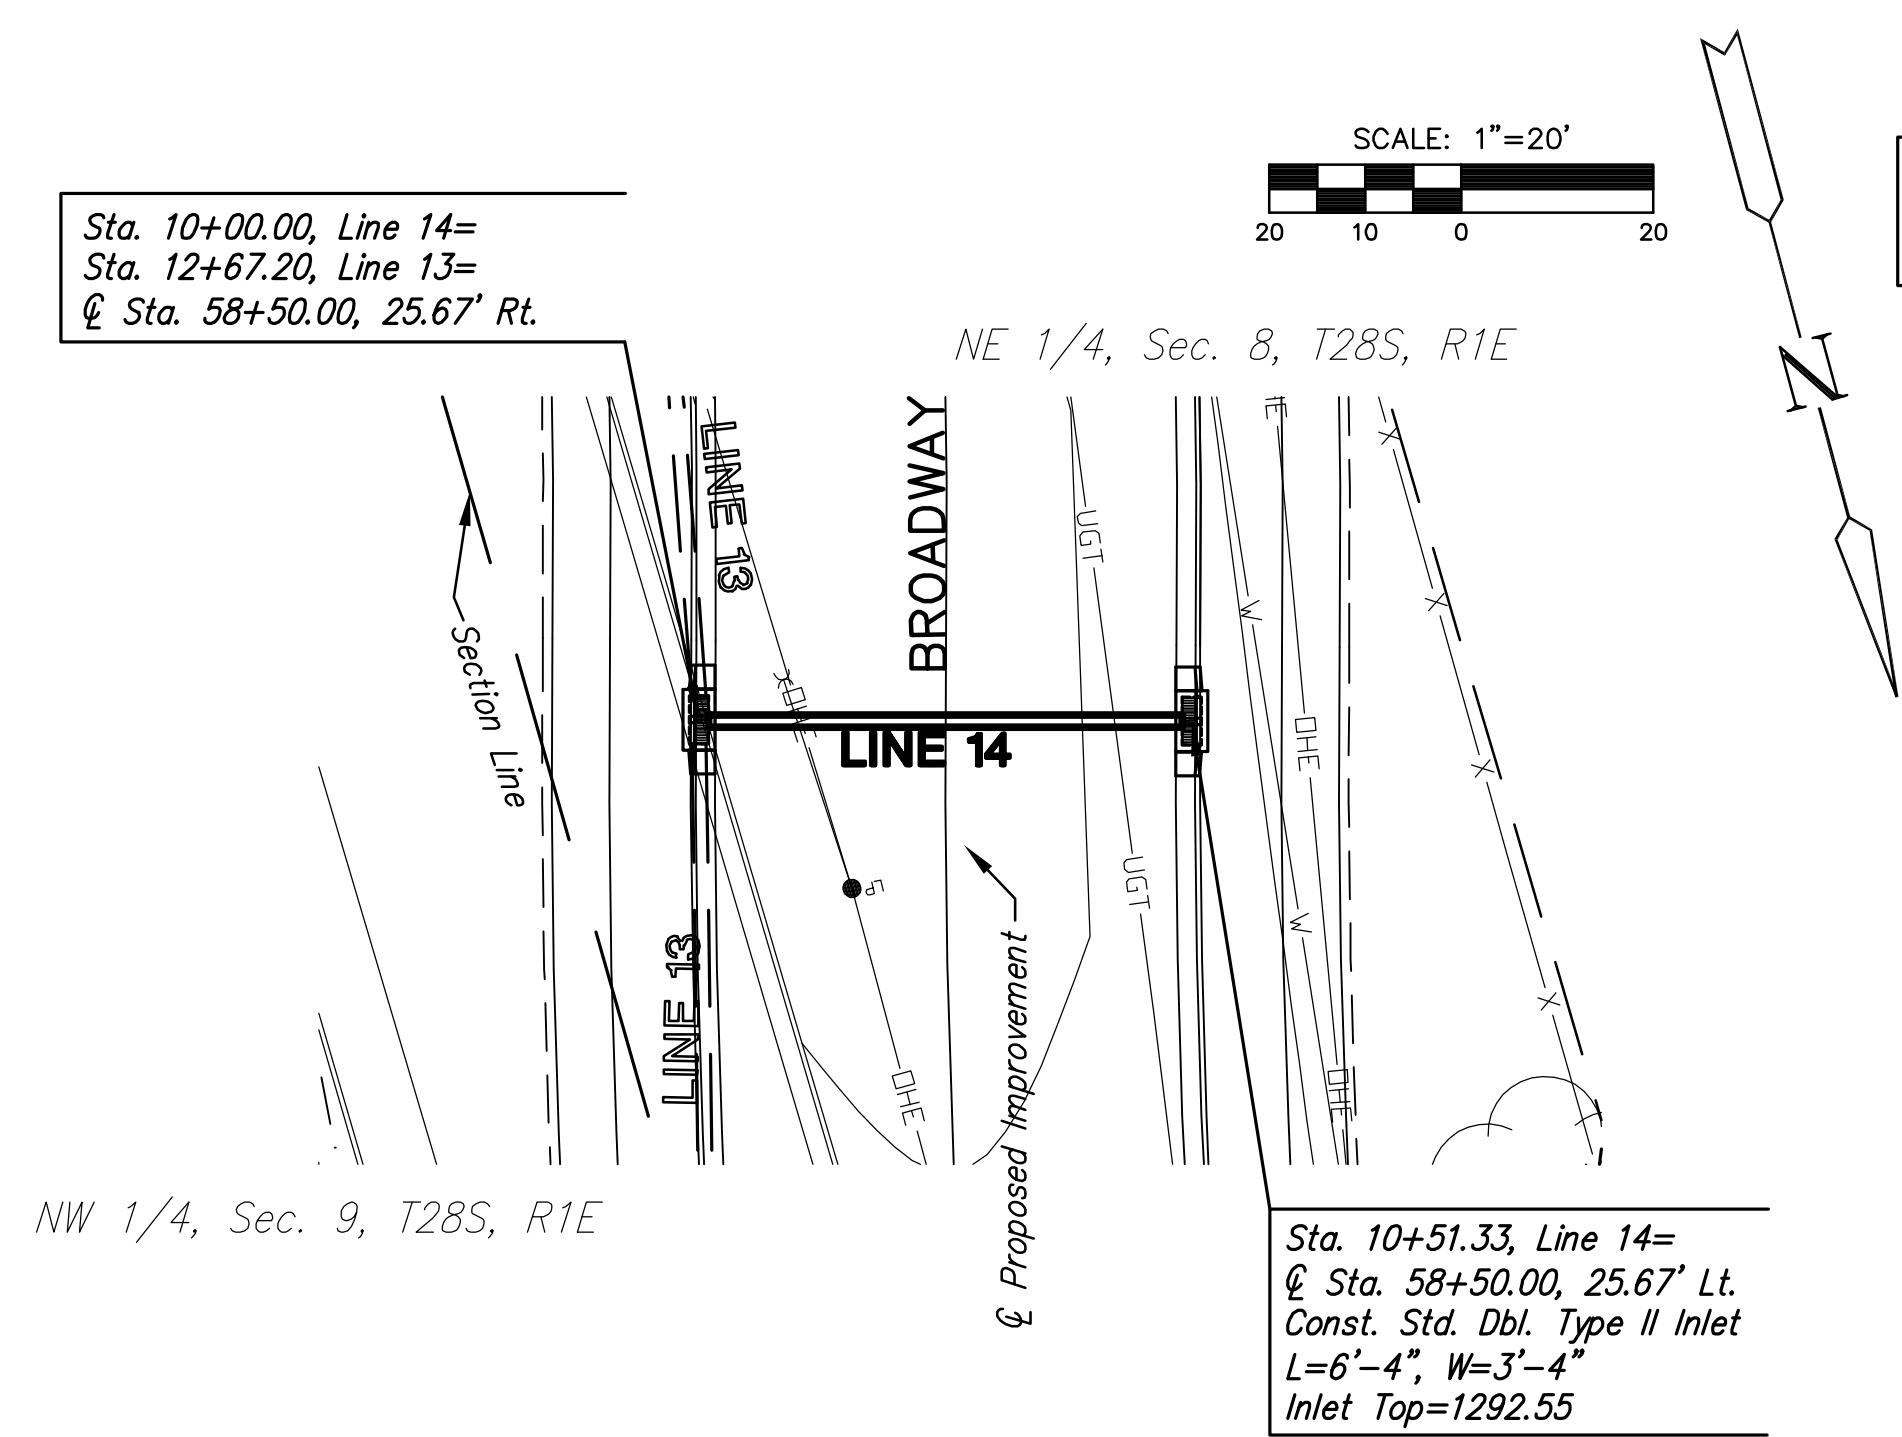


PLAN LINE 14

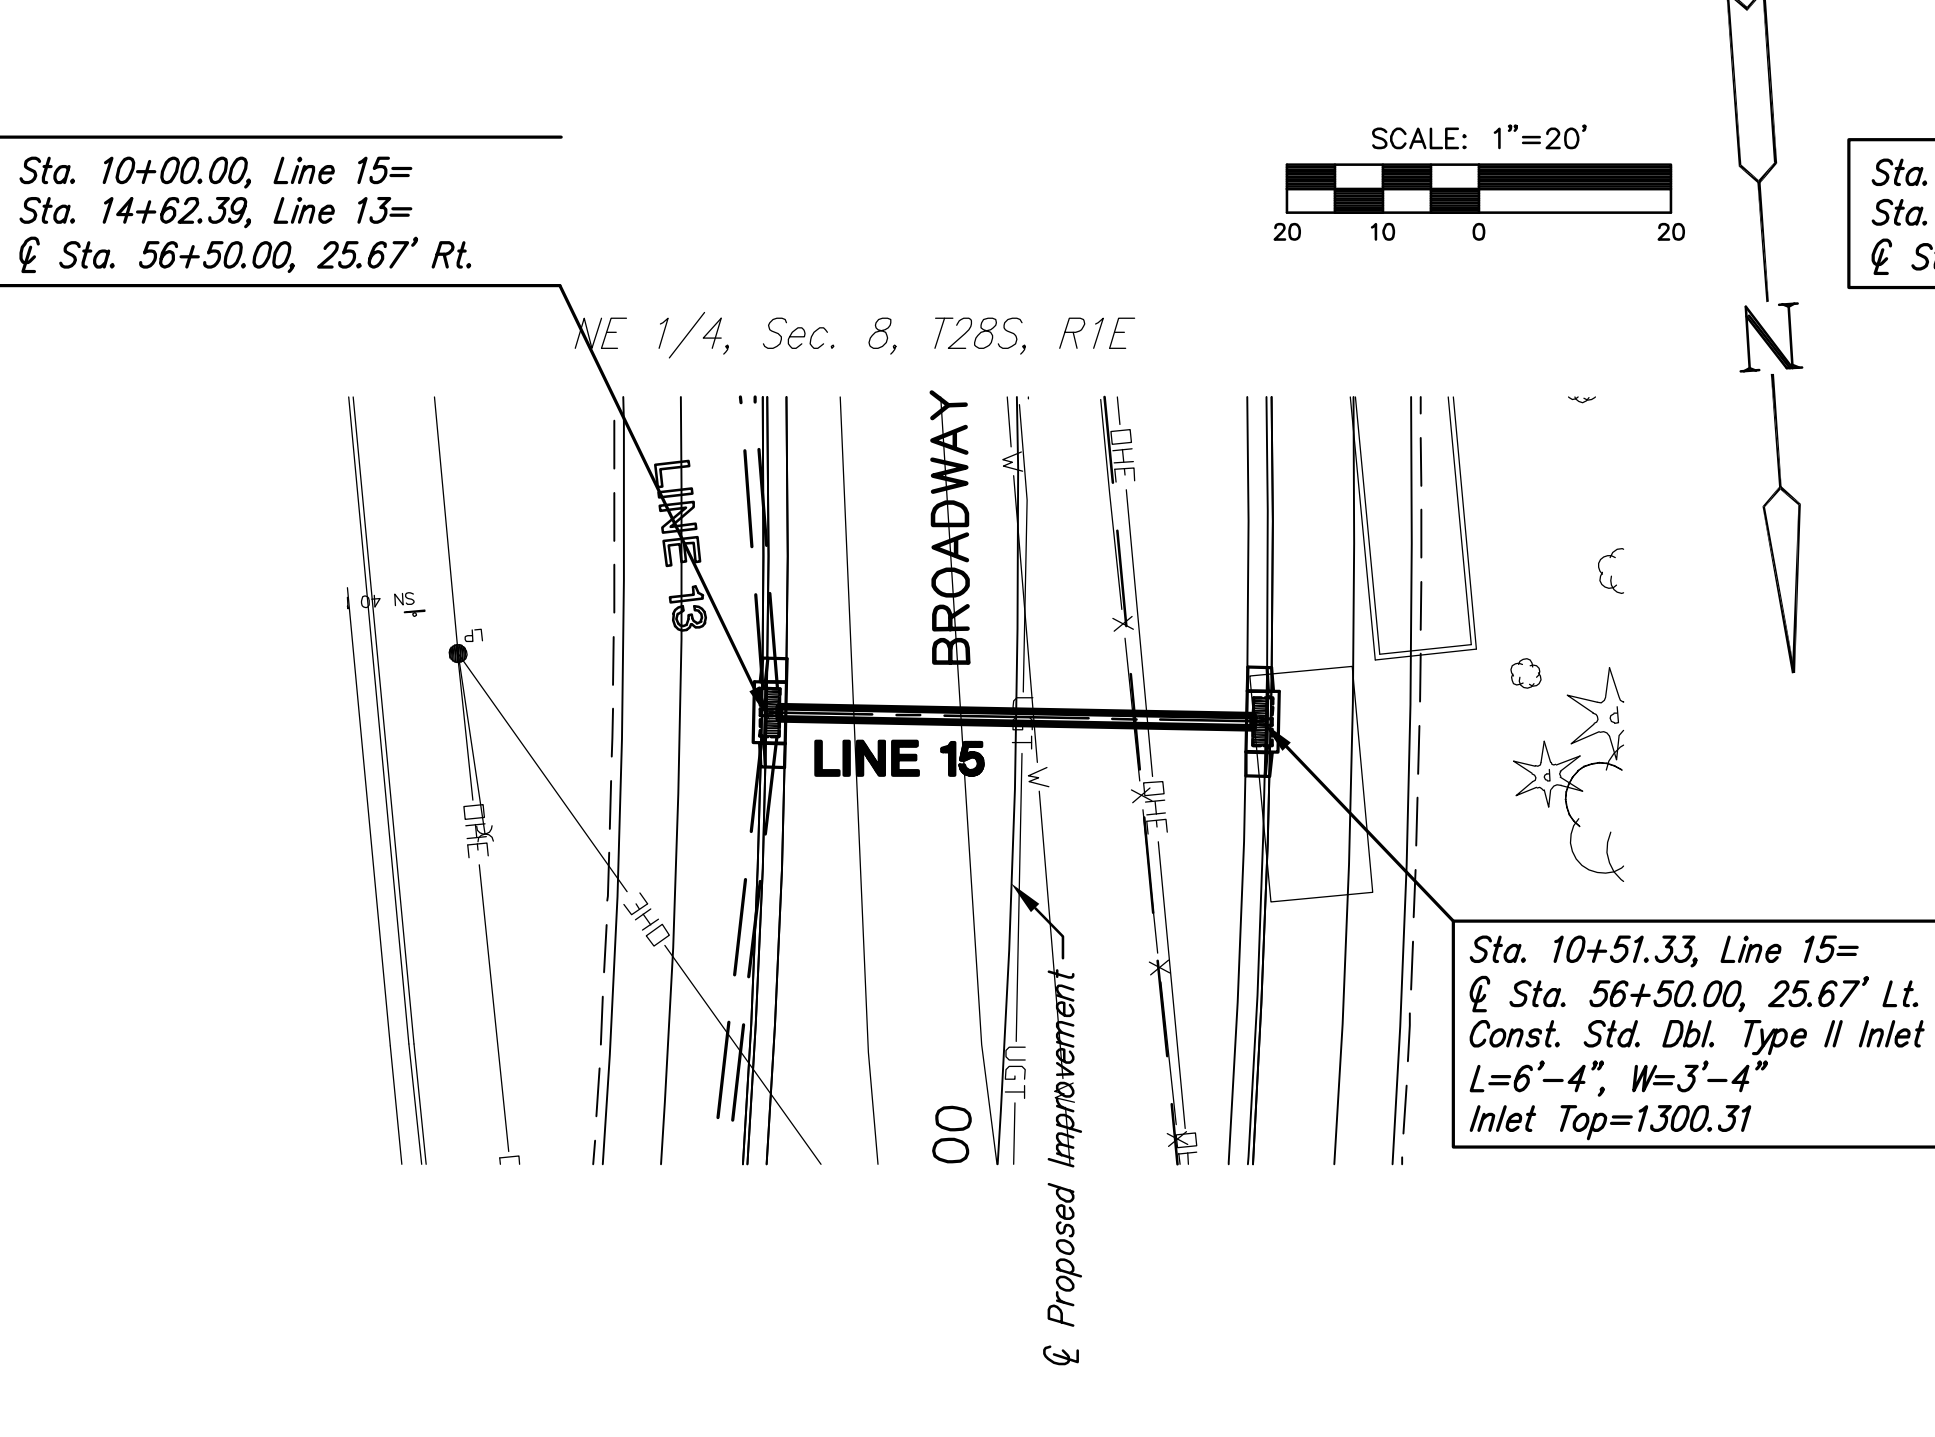


PLAN LINE 15

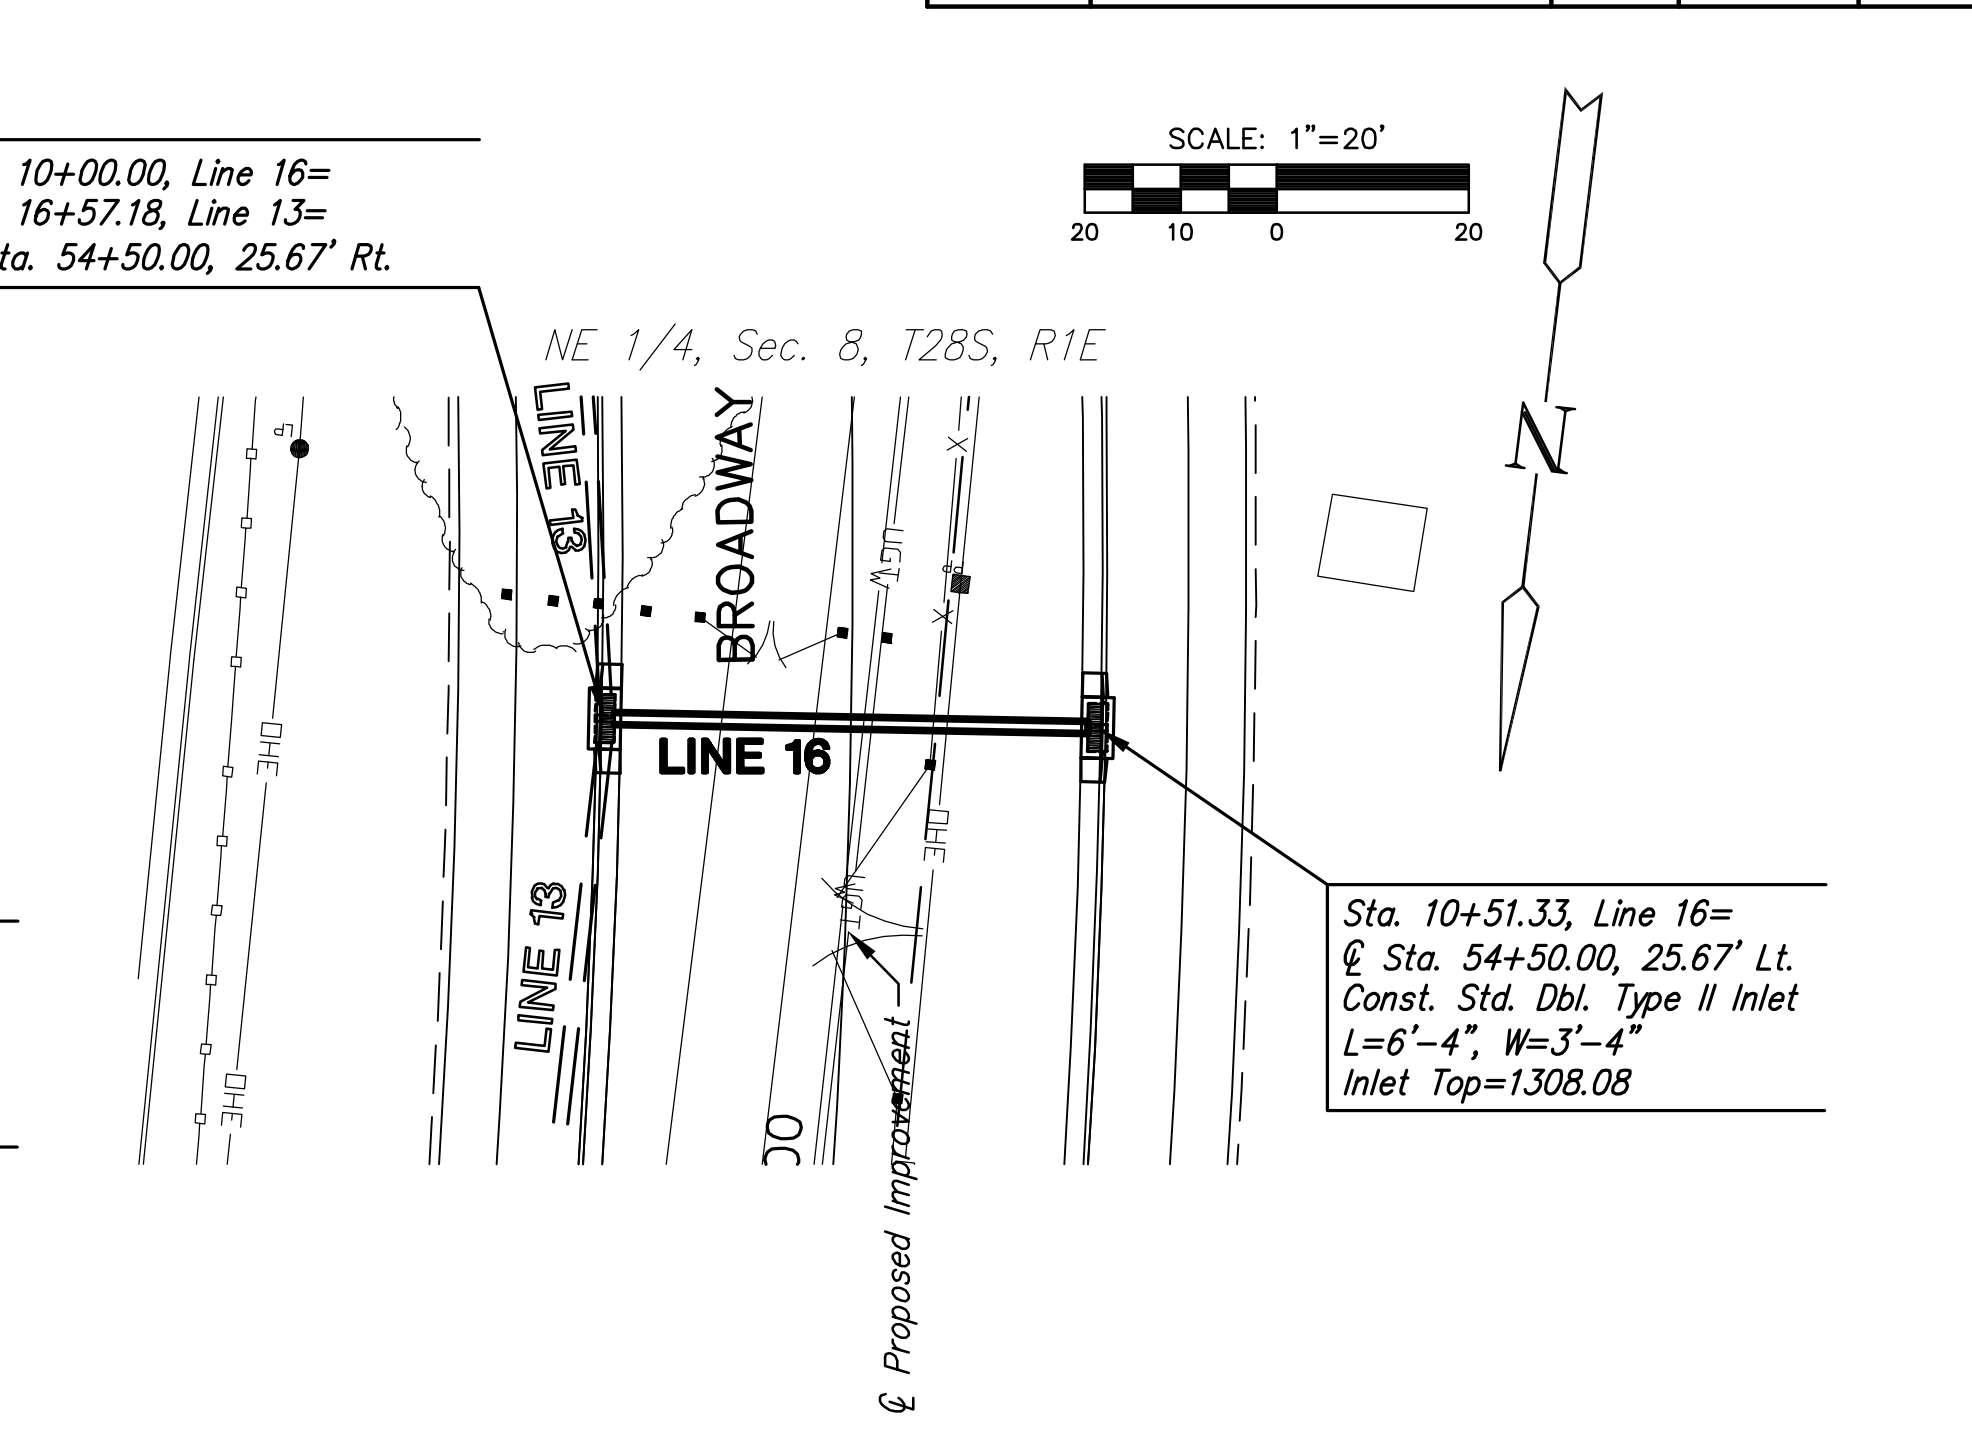


PLAN LINE 16

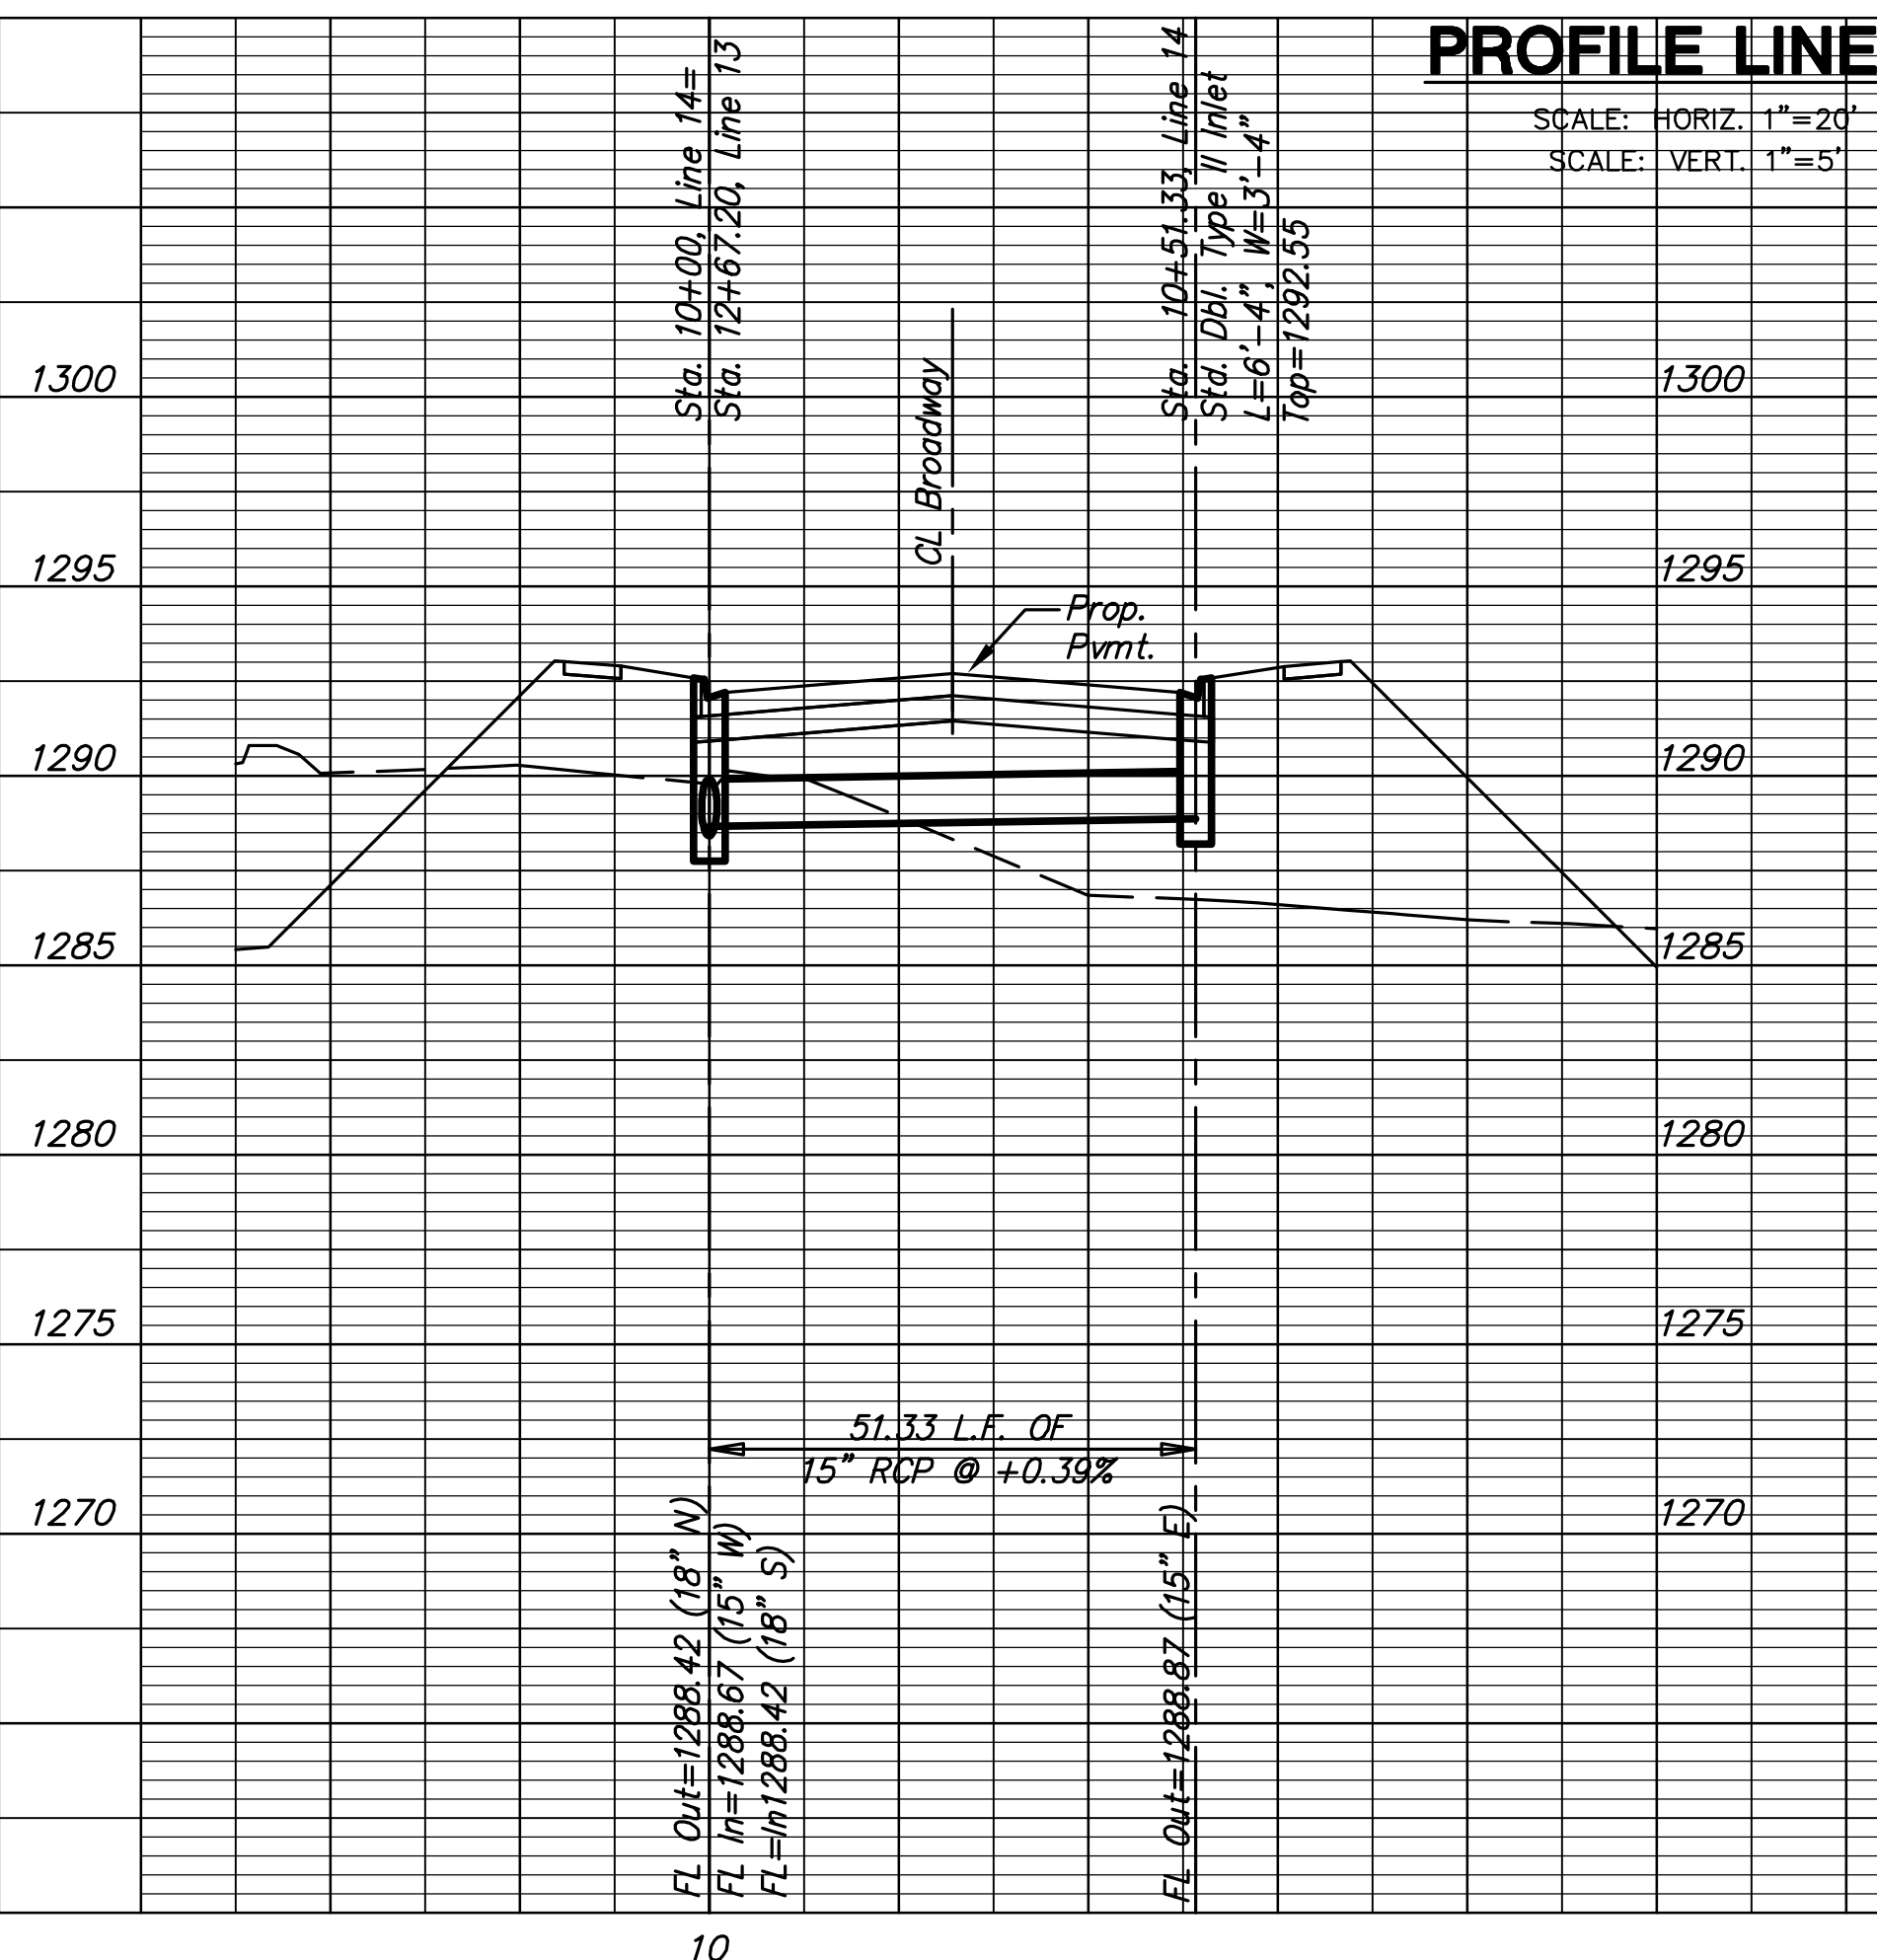

PROFILE LINE 14

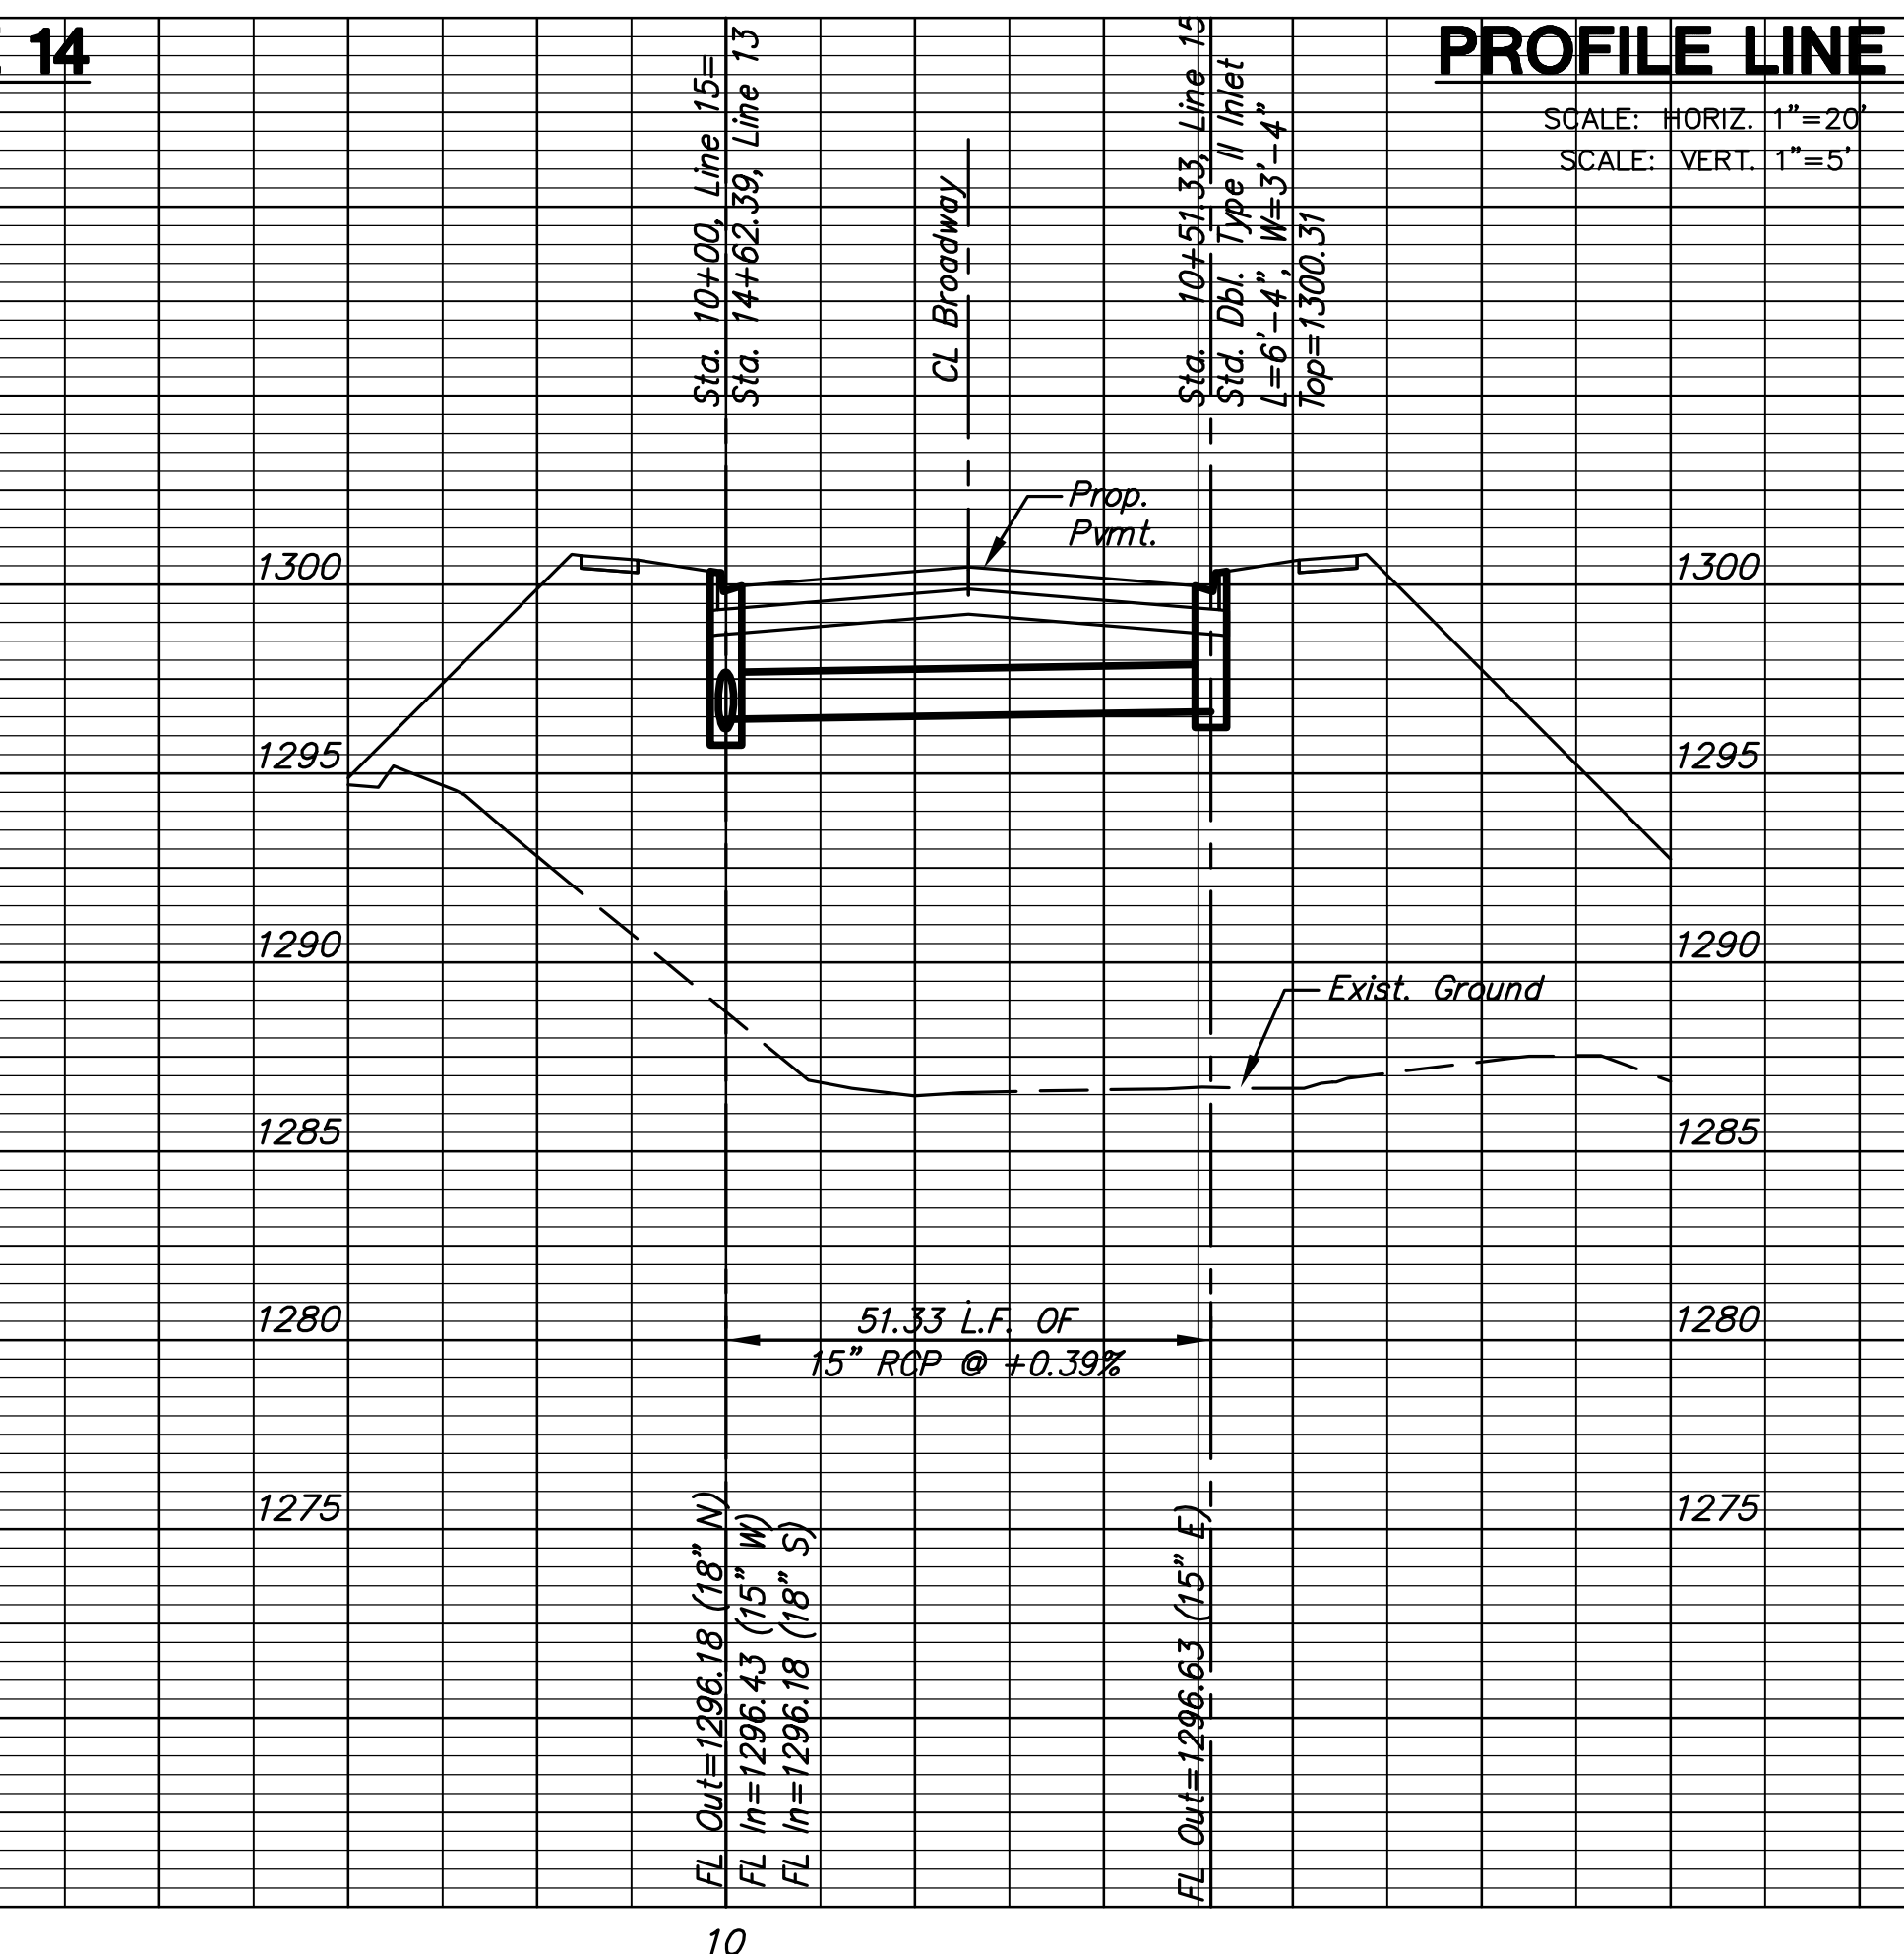

PROFILE LINE 15

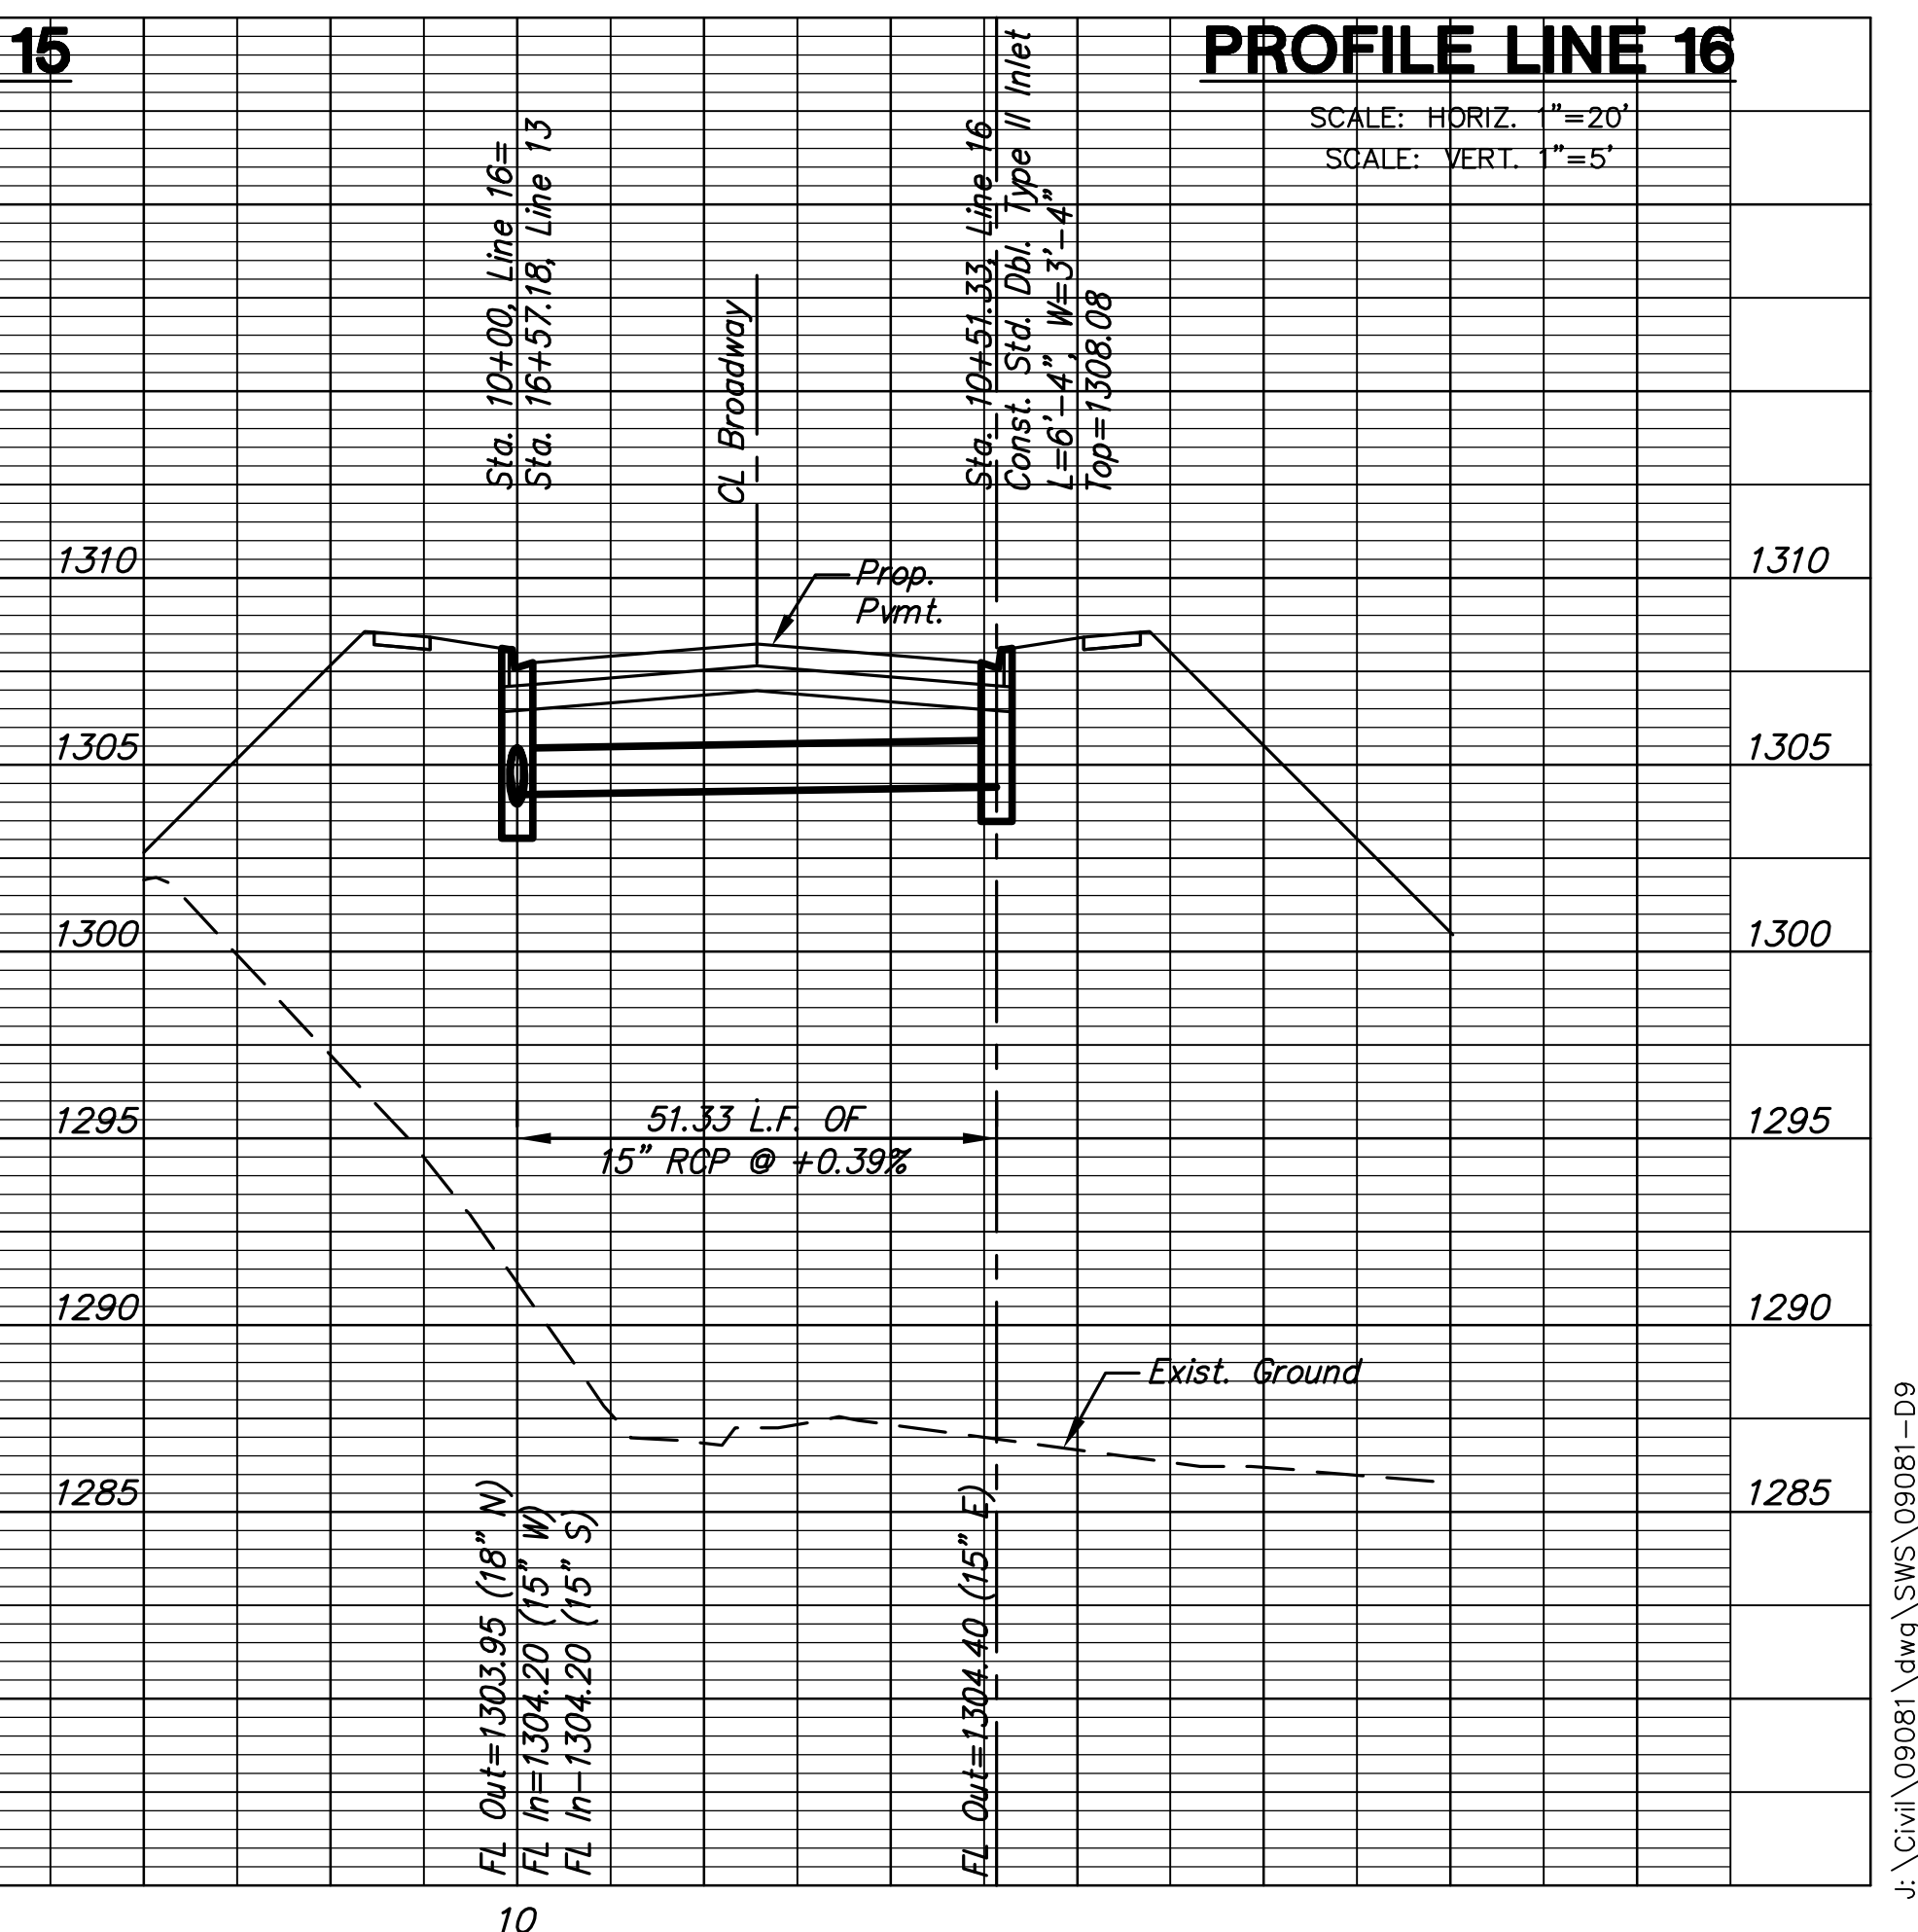

PROFILE LINE 16

PLOTED: Thursday, October 11, 2012 @ 10:35AM

J:\Civil\09081.dwg \SWS\09081-09