
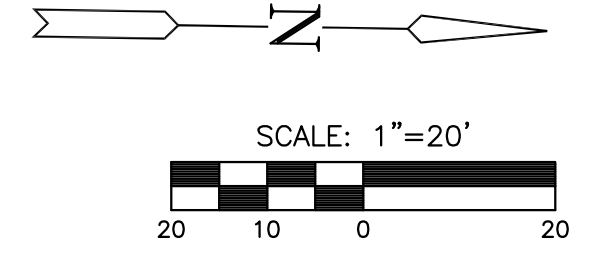
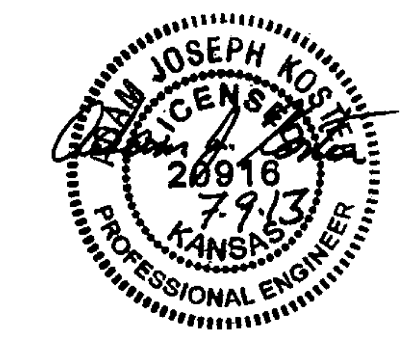


©2013 MKEC Engineering All Rights Reserved  
www.mkec.com  
These drawings and their contents, including, but not limited to, all concepts, designs, & ideas are the exclusive property of MKEC Engineering (MKEC), and may not be used or reproduced in any way without the express consent of MKEC.

<b>LINE 1</b>		
PROJECT NO.	468-84835	
DATE	JULY 2013	
SCALE	AS SHOWN	
DESIGNED	DRAWN	CHECKED
AJK	KKL	GJA
#	###/###	
NO.	REVISION	DATE
SHEET NO.		
6 OF 17		

PLOTTED: Tuesday, July 16, 2013 @ 11:23AM  
 J:\CIVIL\05291\DWG\CIVIL\3D15-CIVIL\CAD\SWPHASE 5\05291\_L03.DWG

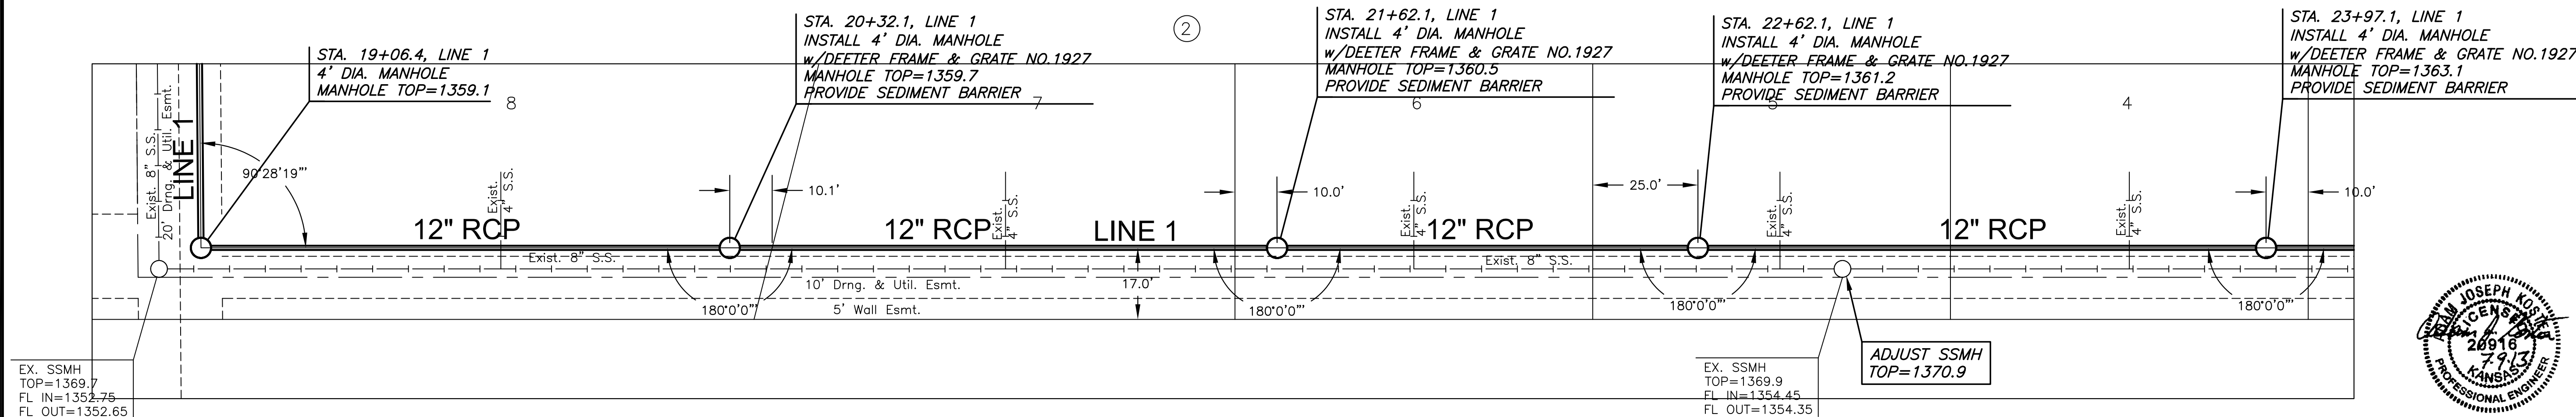

PLAN LINE 1  
PROFILE LINE 1

