
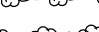






LEGEND


-  AREAS TO PLACE EXCESS EXCAVATION (SOIL TO BE COMPACTED TO 95% STD.)
-  EXISTING TREE ROW
-  HAUL ROAD
-  TREE PROTECTION FENCE

NOTES

1. STOCKPILE EXCESS MATERIAL IN DESIGNATED AREAS. DO NOT STOCKPILE OVER PROPOSED LOT EASEMENTS OR ROAD RIGHT OF WAYS. KEEP TOPSOIL IN SEPARATE STOCKPILE.
2. KEEP HAUL ROADS ON PREDEFINED ROUTE AS INDICATED.
3. REFER TO SHEETS 15 & 16 FOR RELATED NOTES AND INFORMATION.

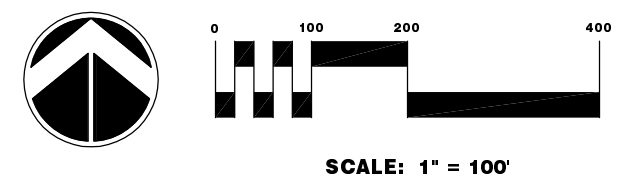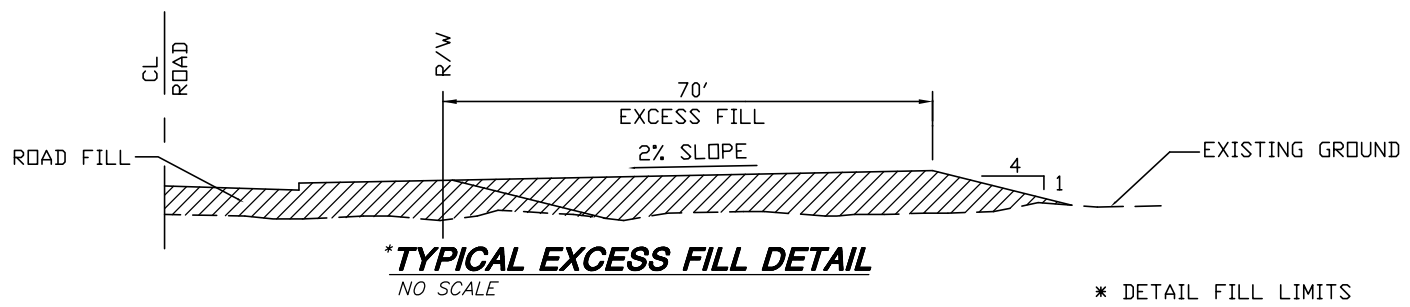

H:\LIVEL\02167\DWG\GRAD\POND5\02167.LGT



MKEC
ENGINEERING
CONSULTANTS
411 N. WEBB ROAD
WICHITA, KS. 67206
316 - 684 - 9600

HAWTHORNE ADDITION
PROJECT NAME

EXCAVATION PLACEMENT PLAN
SHEET TITLE

DRK	DMU	DRK
DESIGN BY.	DRAWN BY.	CHECKED BY.
JANUARY 2003	02167	13 / 46
DATE	JOB NO.	SHEET/OF