


TYPICAL MASS GRADING DETAIL


STREET R/W GRADING

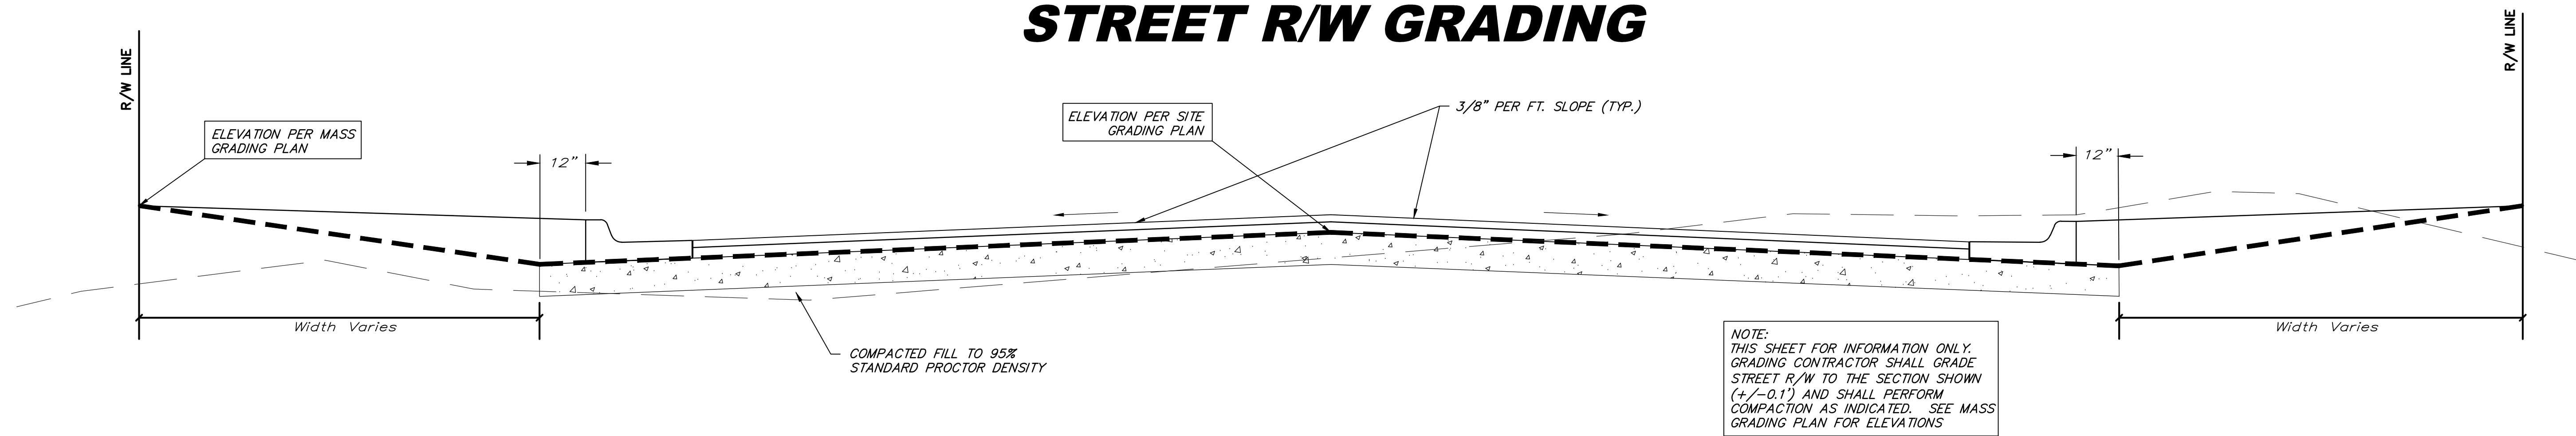


NOTE:
THIS SHEET FOR INFORMATION ONLY.
GRADING CONTRACTOR SHALL GRADE
STREET R/W TO THE SECTION SHOWN
(+/-0.1') AND SHALL PERFORM
COMPACTION AS INDICATED. SEE MASS
GRADING PLAN FOR ELEVATIONS

LOT FILL GRADING

INTERIOR PLATTED LOT SECTION

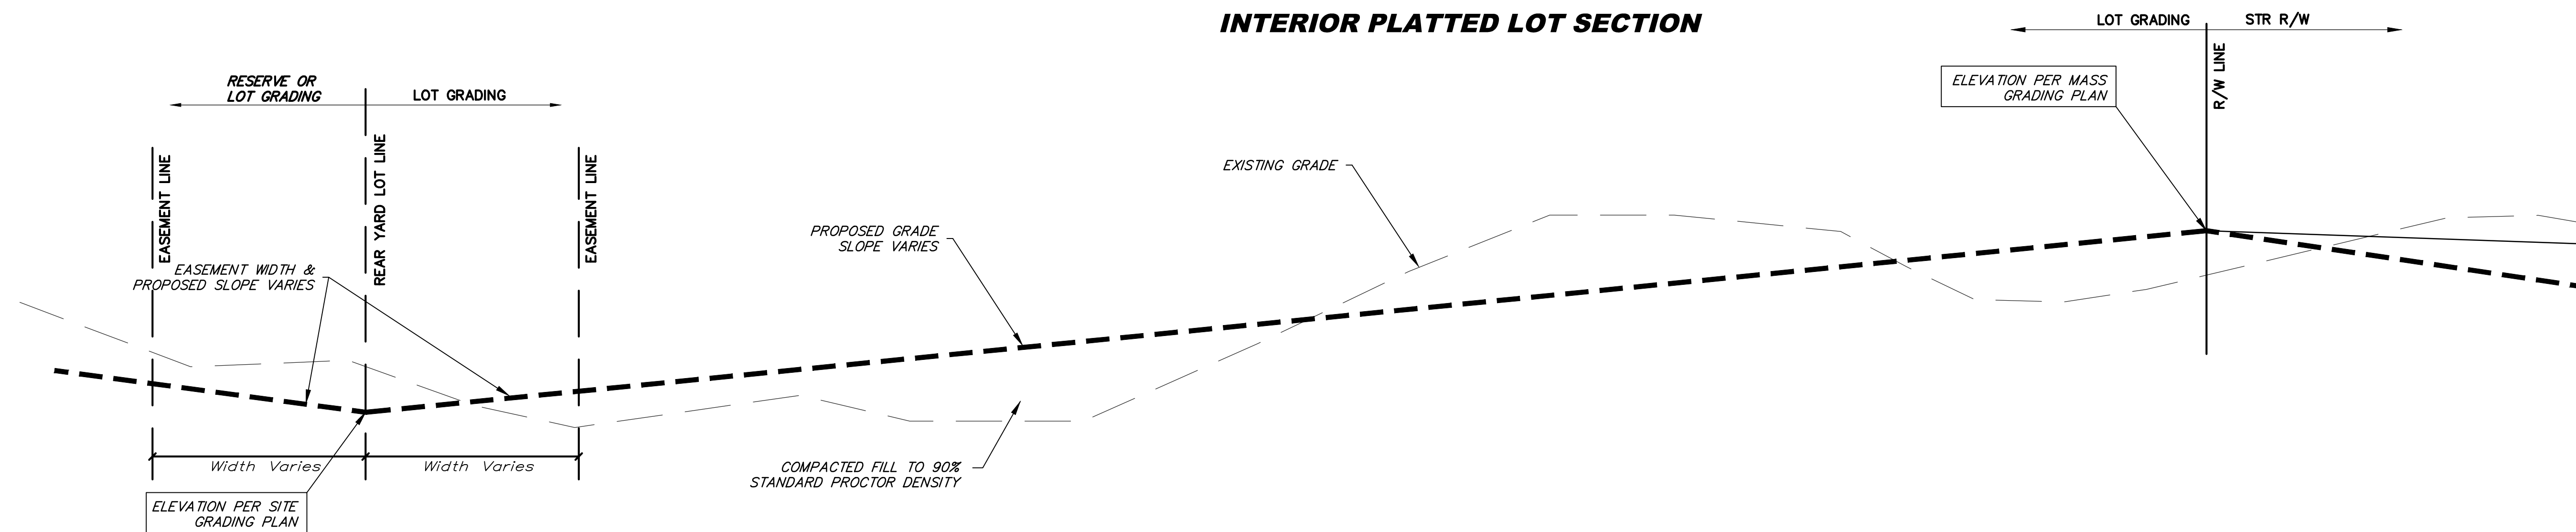

EXTERIOR PLATTED LOT SECTION

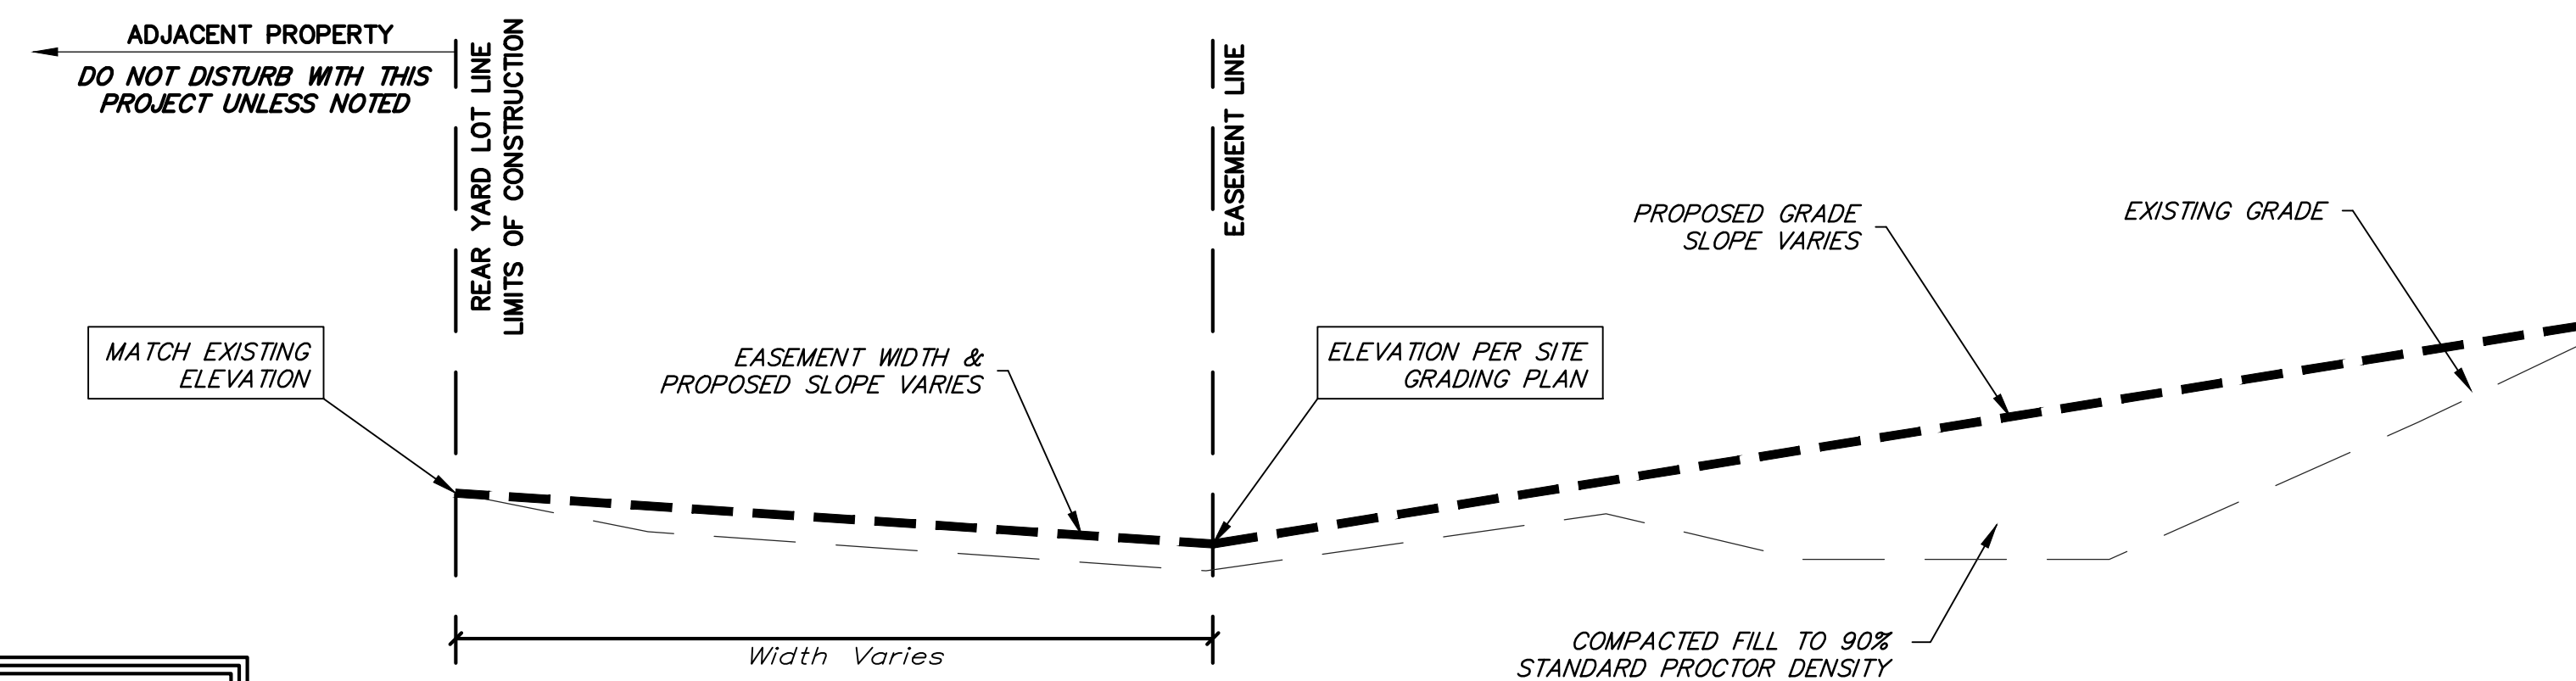

NOTE:
GRADING CONTRACTOR SHALL GRADE
LOTS TO THE SECTION SHOWN AND
SHALL PERFORM COMPACTION AS
INDICATED. SEE MASS GRADING PLAN
FOR ELEVATIONS

When trees are present along rear lot line, grade shall match at trunk line and trees shall not be disturbed. Any trimming of trees shall be approved by the engineer and owner.

		MASS GRADING TYPICAL SECTION	
Baughman Company, P.A. 315 Ellis St., Wichita, KS 67211 P 316-262-7271 F 316-262-0149 ENGINEERING SURVEYING PLANNING LANDSCAPE ARCHITECTURE			
PROJECT NUMBER	DESIGN C.O.W.	DRAWN STAFF	
REVISIONS:	APPROVED	DATE	08/13
	SCALE	NONE	
	SHEET	15 OF 24	