


SW of Central and Westlink Center - 8971 W Central Ave



Attachment A - 472-85156 Bench and Shelter Installation, West Side Service, Wichita, KS

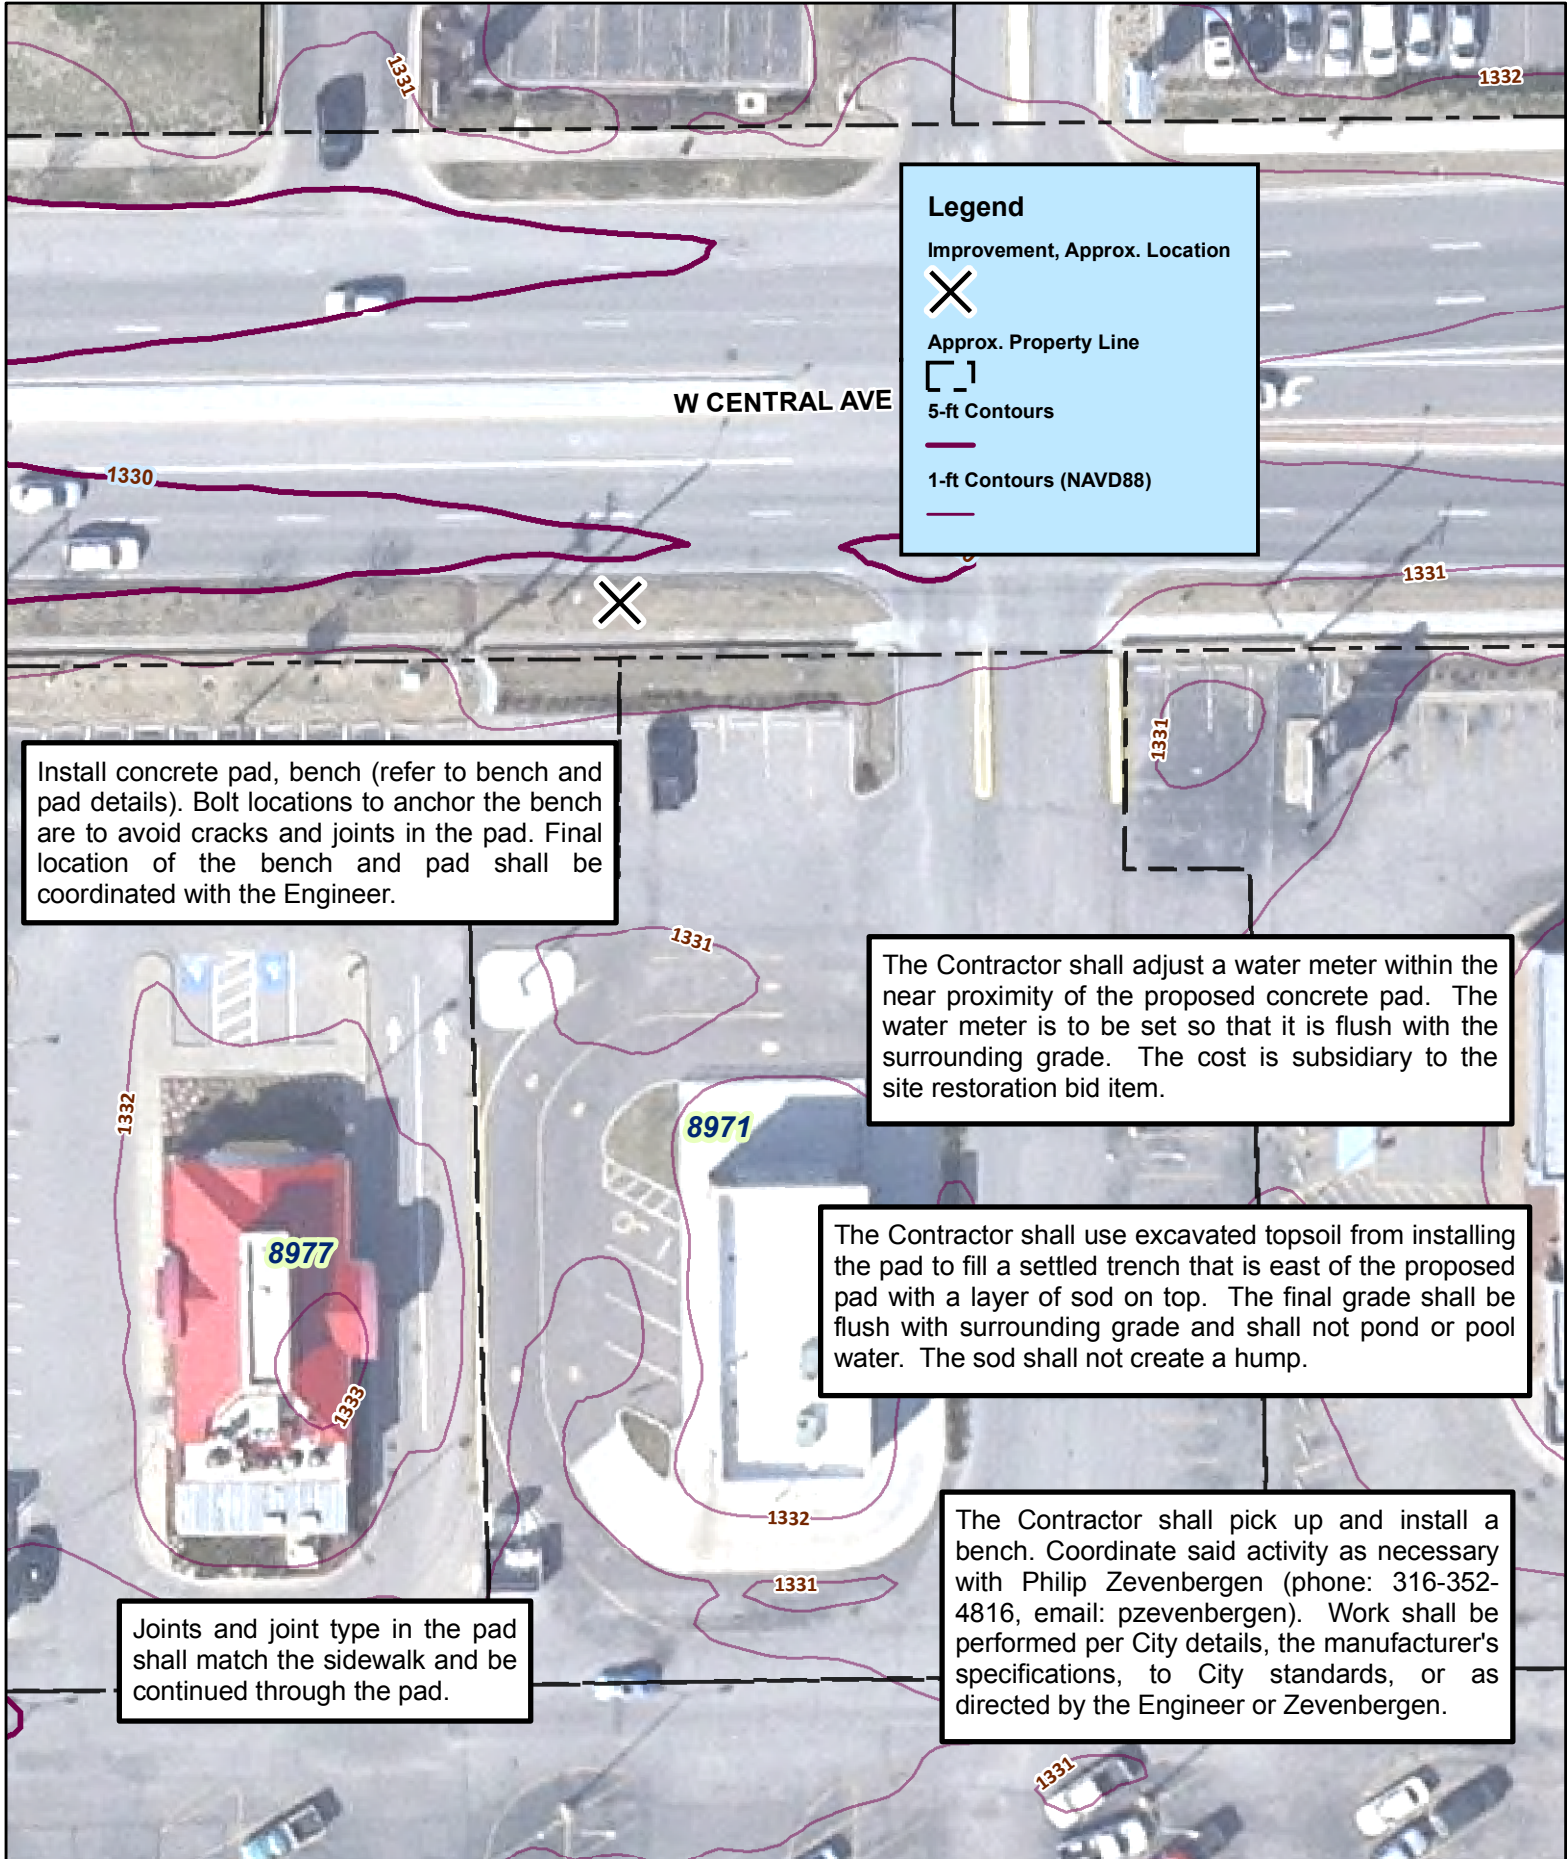

**Legend**

- Improvement, Approx. Location
- Approx. Property Line
- 5-ft Contours
- 1-ft Contours (NAVD88)

Install concrete pad, bench (refer to bench and pad details). Bolt locations to anchor the bench are to avoid cracks and joints in the pad. Final location of the bench and pad shall be coordinated with the Engineer.

The Contractor shall adjust a water meter within the near proximity of the proposed concrete pad. The water meter is to be set so that it is flush with the surrounding grade. The cost is subsidiary to the site restoration bid item.

The Contractor shall use excavated topsoil from installing the pad to fill a settled trench that is east of the proposed pad with a layer of sod on top. The final grade shall be flush with surrounding grade and shall not pond or pool water. The sod shall not create a hump.

The Contractor shall pick up and install a bench. Coordinate said activity as necessary with Philip Zevenbergen (phone: 316-352-4816, email: pzevenbergen). Work shall be performed per City details, the manufacturer's specifications, to City standards, or as directed by the Engineer or Zevenbergen.

Joints and joint type in the pad shall match the sidewalk and be continued through the pad.