


Sierra Hills Golf Club  
SF-20



SCALE  
1" = 40' HORIZ. (PLAN)  
1" = 5' VERT. (PROFILE)

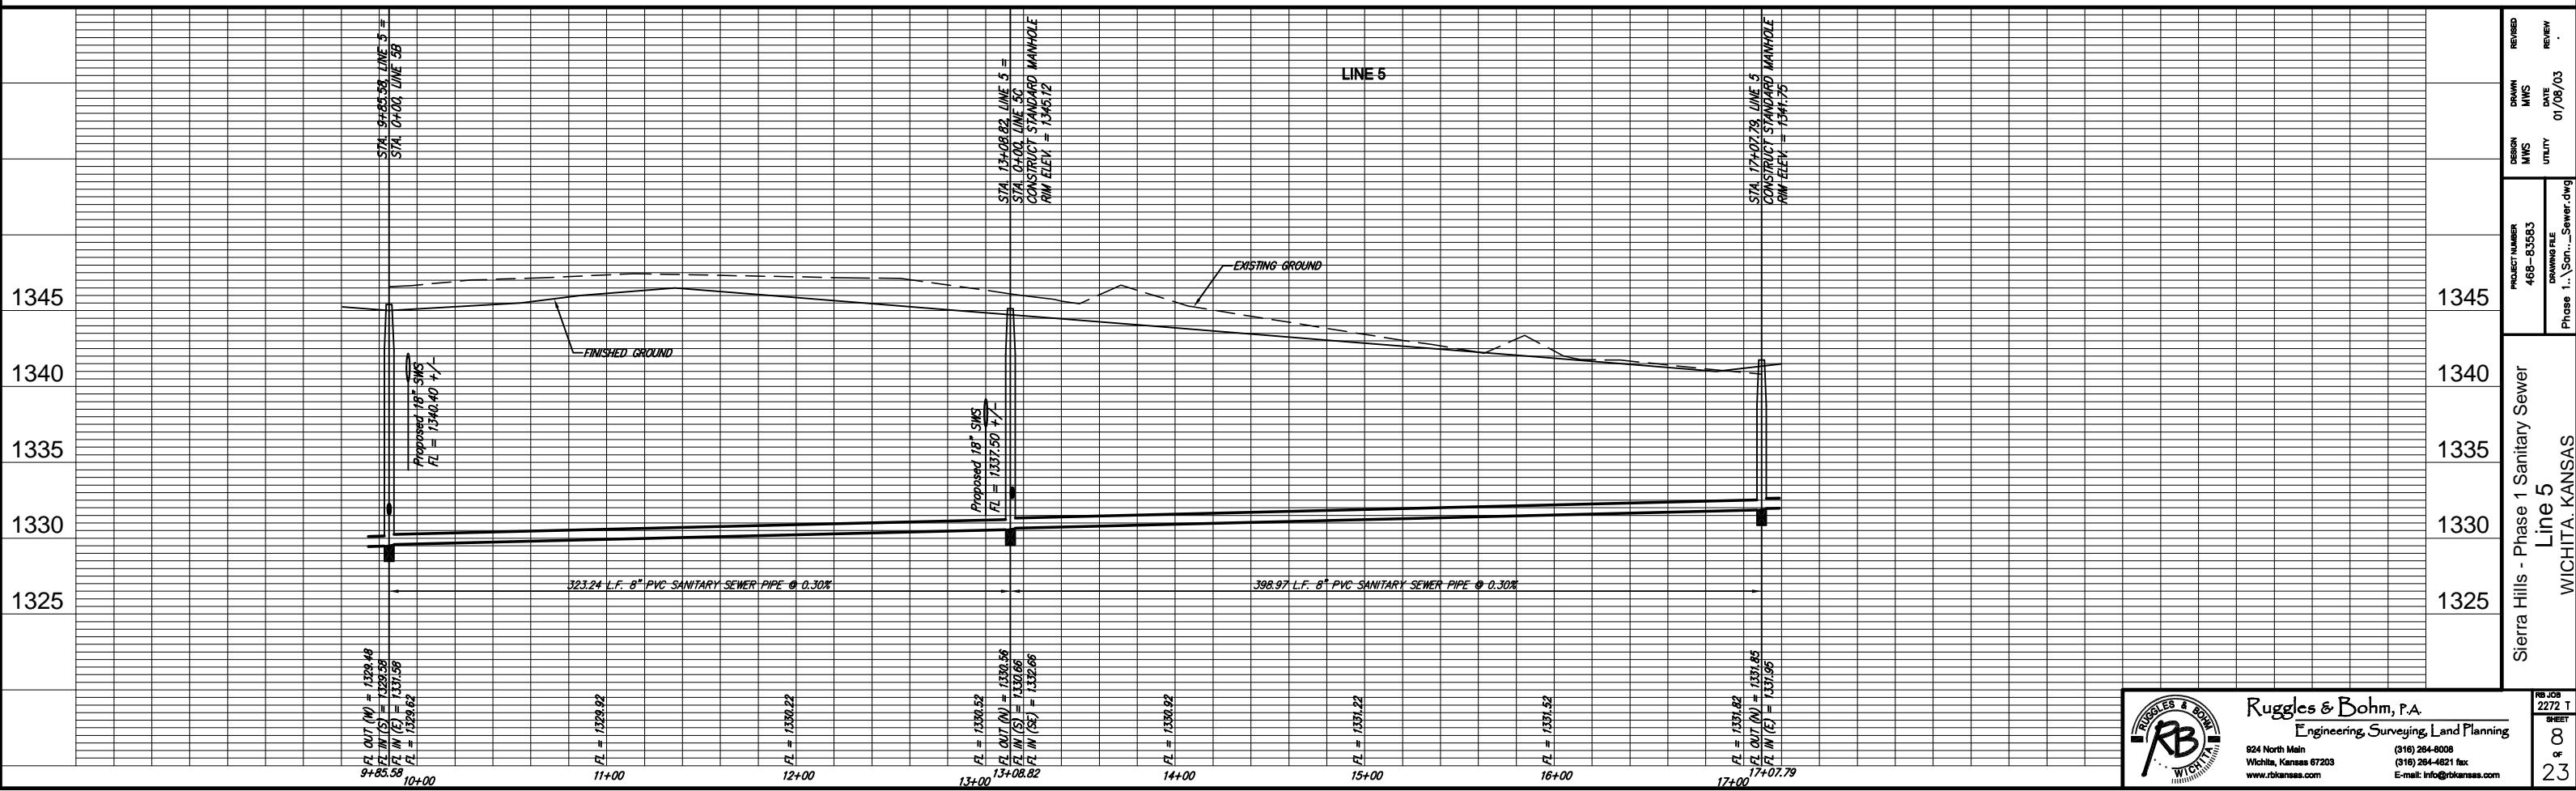

|                                       |           |                     |
|---------------------------------------|-----------|---------------------|
| REVISION                              | DATE      | BY                  |
|                                       |           |                     |
| DESIGN                                | MMS       | UTILITY             |
| DRAWN                                 | MMS       | DATE                |
|                                       |           | 01/08/03            |
| PROJECT NUMBER                        | 469-03583 | DRAWING FILE        |
|                                       |           | Phase 1...Sewer.dwg |
| Sierra Hills - Phase 1 Sanitary Sewer | Line 5    | WICHITA, KANSAS     |

**Ruggles & Bohm, P.A.**  
Engineering, Surveying, Land Planning

824 North Main  
Wichita, Kansas 67203  
www.rtkansas.com

(316) 264-8008  
(316) 264-4621 fax  
E-mail: info@rtkansas.com

NO. JOB  
2272 T  
SHEET  
8  
23