



Unplatted
SF-20

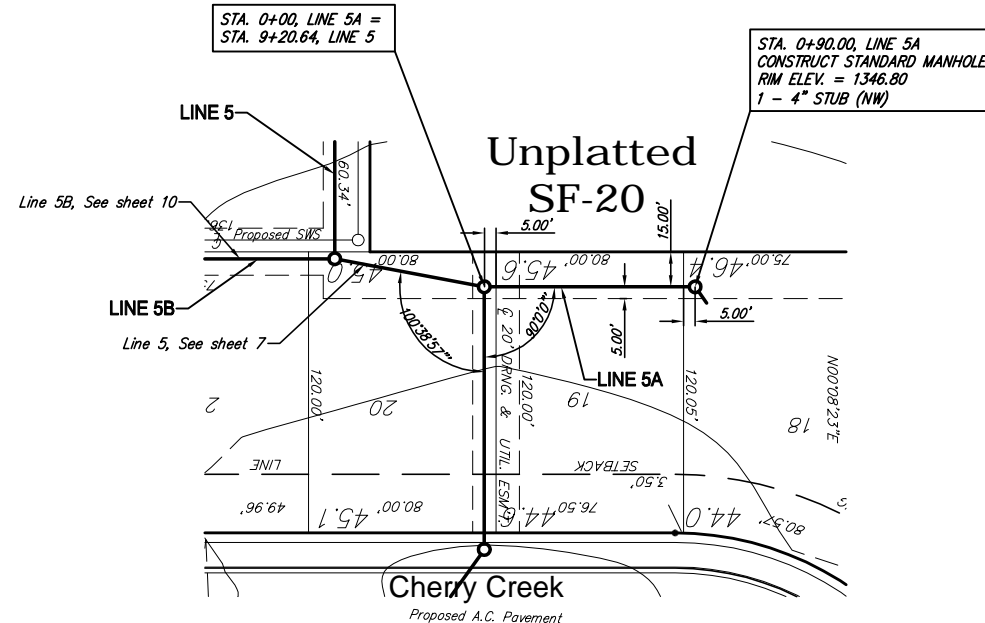

SCALE
1" = 40' HORIZ. (PLAN)
1" = 5' VERT. (PROFILE)

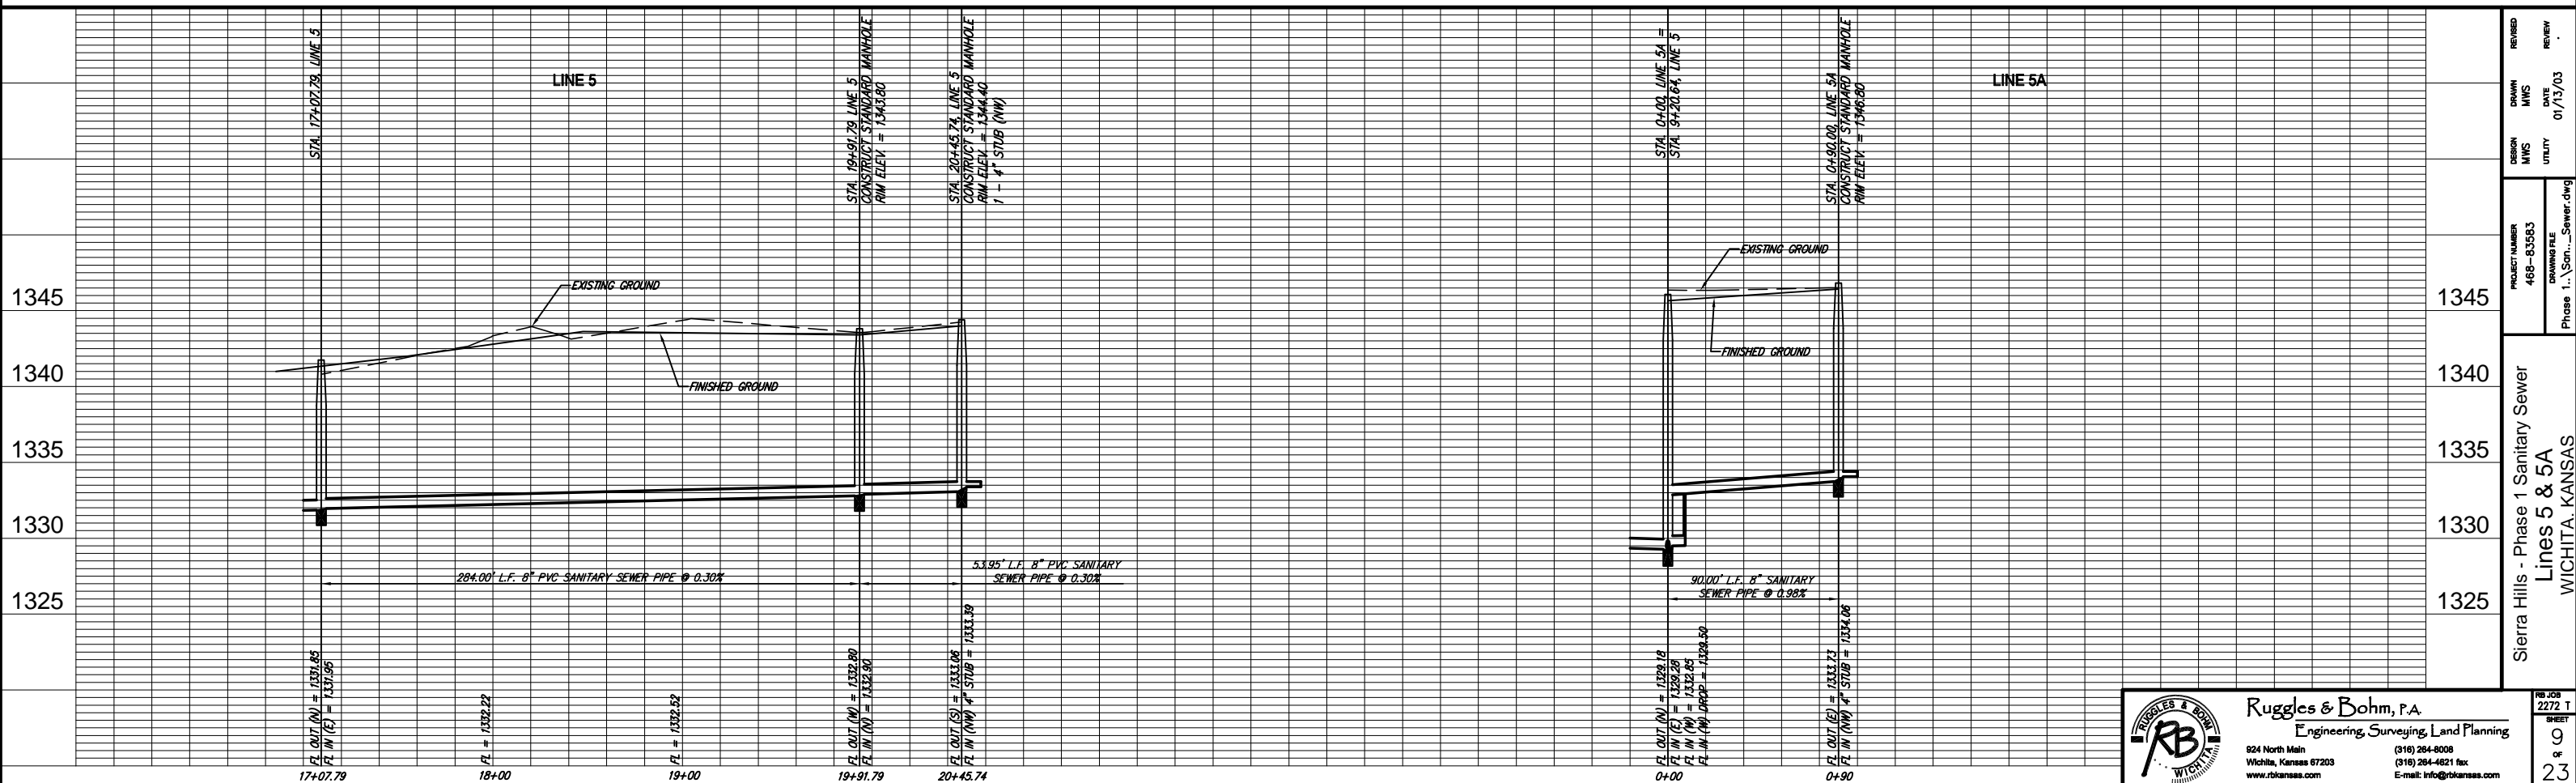

	Ruggles & Bohm, P.A. Engineering, Surveying, Land Planning		PROJECT NUMBER 468-03583	DESIGN MMS	DRAWN MMS	REVIEWED MMS
	824 North Main Wichita, Kansas 67203 www.rtkansas.com		DATE 01/13/03	UTILITY	DATE 01/13/03	REVIEWED MMS
Sierra Hills - Phase 1 Sanitary Sewer Lines 5 & 5A WICHITA, KANSAS			DRAWING FILE Phase 1...Sewer.dwg	RB JOB 2272 T SHEET 9 OF 23		