


SCALE
 1" = 40' HORIZ. (PLAN)
 1" = 5' VERT. (PROFILE)

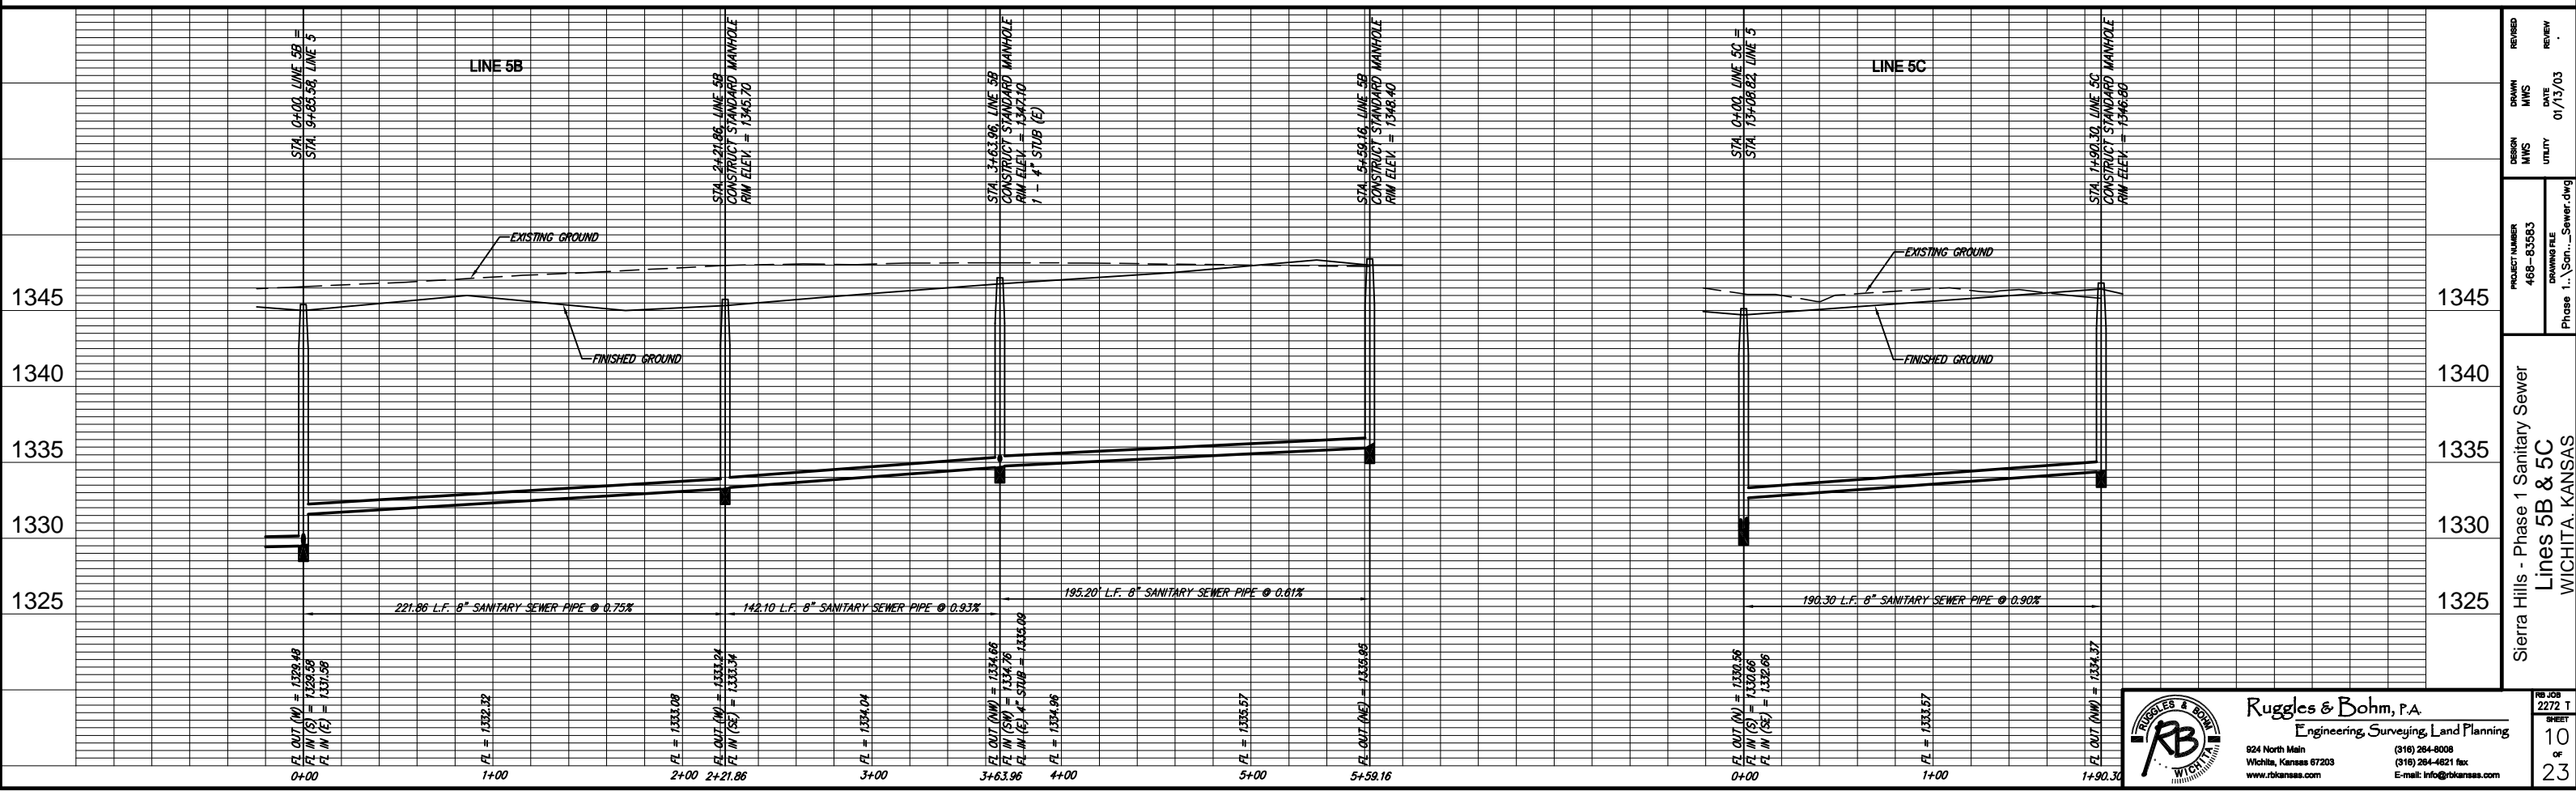

REVISION	DATE	BY
DESIGN	MMS	UTILITY
DRAWN	MMS	UTILITY
PROJECT NUMBER	468-53583	DRAWING FILE
Phase 1 - San...Sewer.dwg		
Sierra Hills - Phase 1 Sanitary Sewer		
Lines 5B & 5C		
WICHITA, KANSAS		
NO. JOB	2272 T	
SHEET	10	
	of	23

Ruggles & Bohm, P.A.
 Engineering, Surveying, Land Planning
 824 North Main
 Wichita, Kansas 67203
 www.rtkansas.com
 (316) 264-8008
 (316) 264-4621 fax
 E-mail: info@rtkansas.com