


SCALE  
 1" = 40' HORIZ. (PLAN)  
 1" = 5' VERT. (PROFILE)

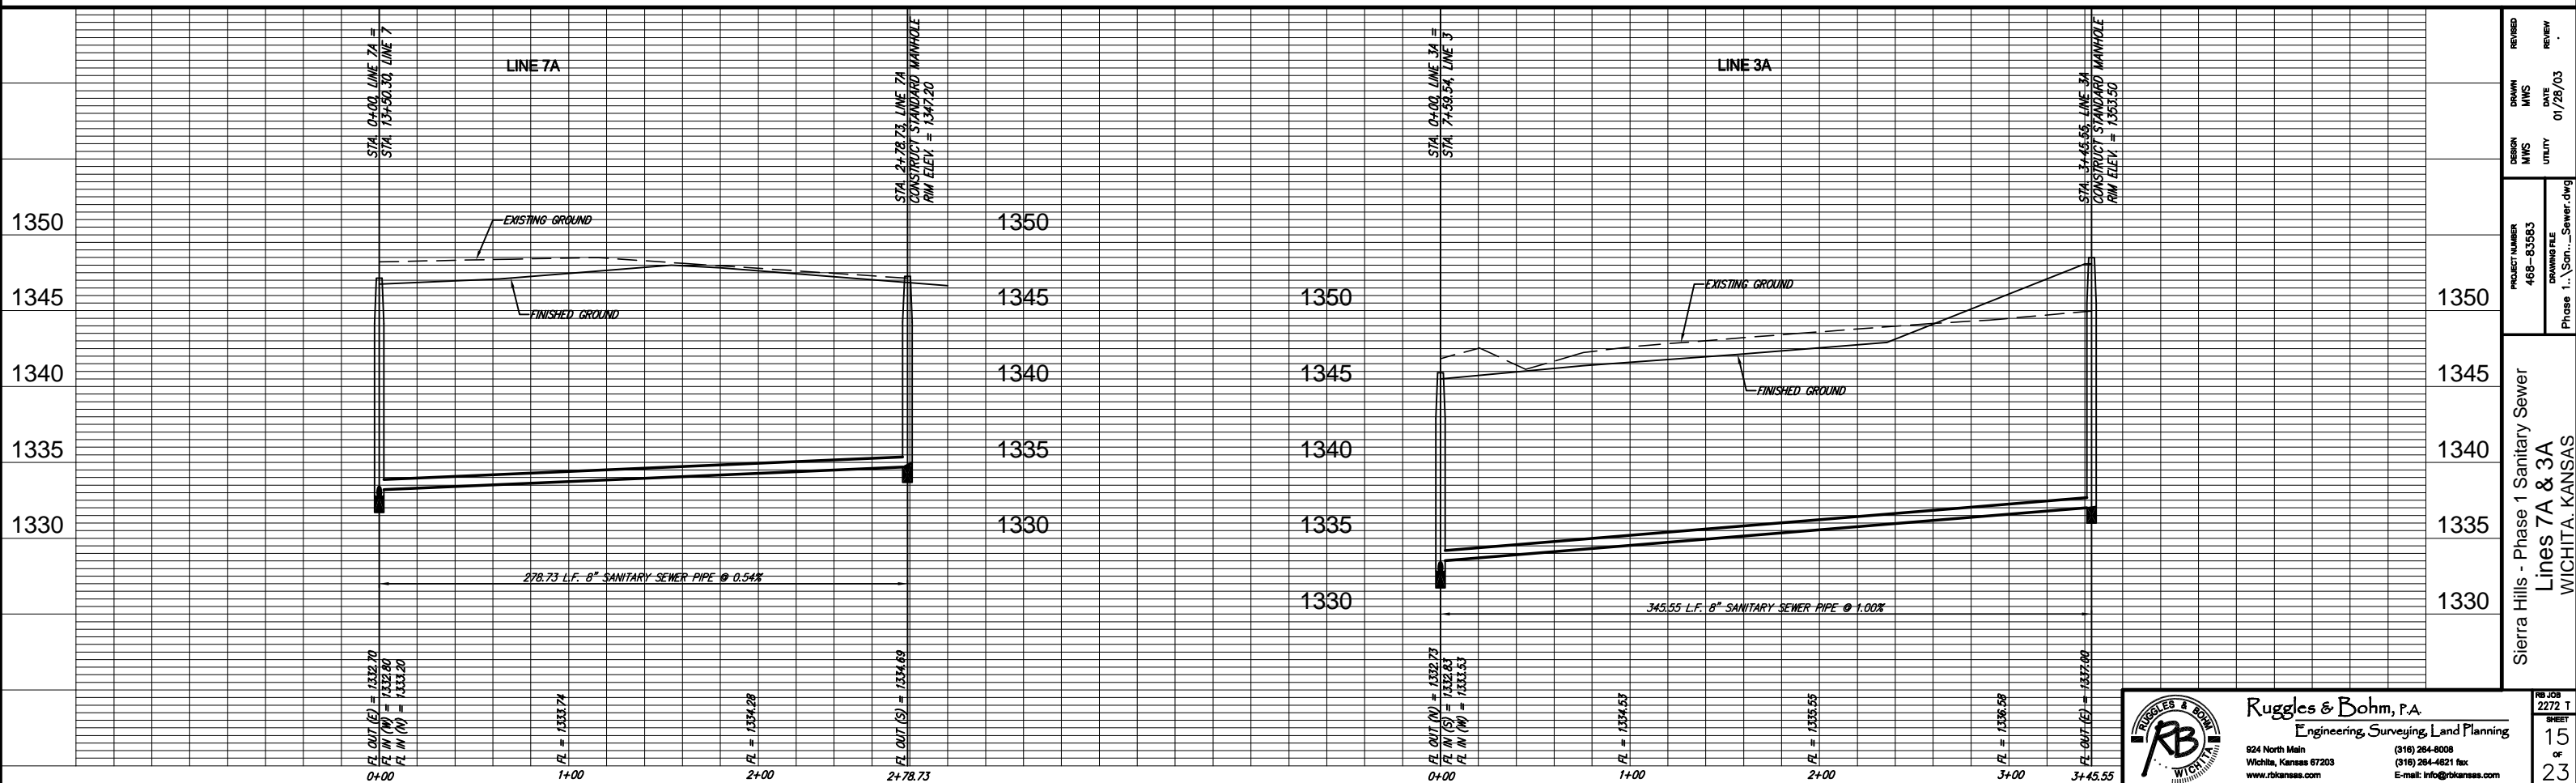

	<b>Ruggles &amp; Bohm, P.A.</b> Engineering, Surveying, Land Planning		JOB NO. 2272 T
	824 North Main Wichita, Kansas 67203 www.rtkansas.com		(316) 264-8008 (316) 264-4621 fax E-mail: info@rtkansas.com
Sierra Hills - Phase 1 Sanitary Sewer Lines 7A & 3A WICHITA, KANSAS			SHEET 15 OF 23

DESIGN	MMS	PROJECT NUMBER	468-03583
DRAWN	MMS	DRAWING FILE	Phase 1...Sewer.dwg
DATE	01/28/03		
REVIEW			