








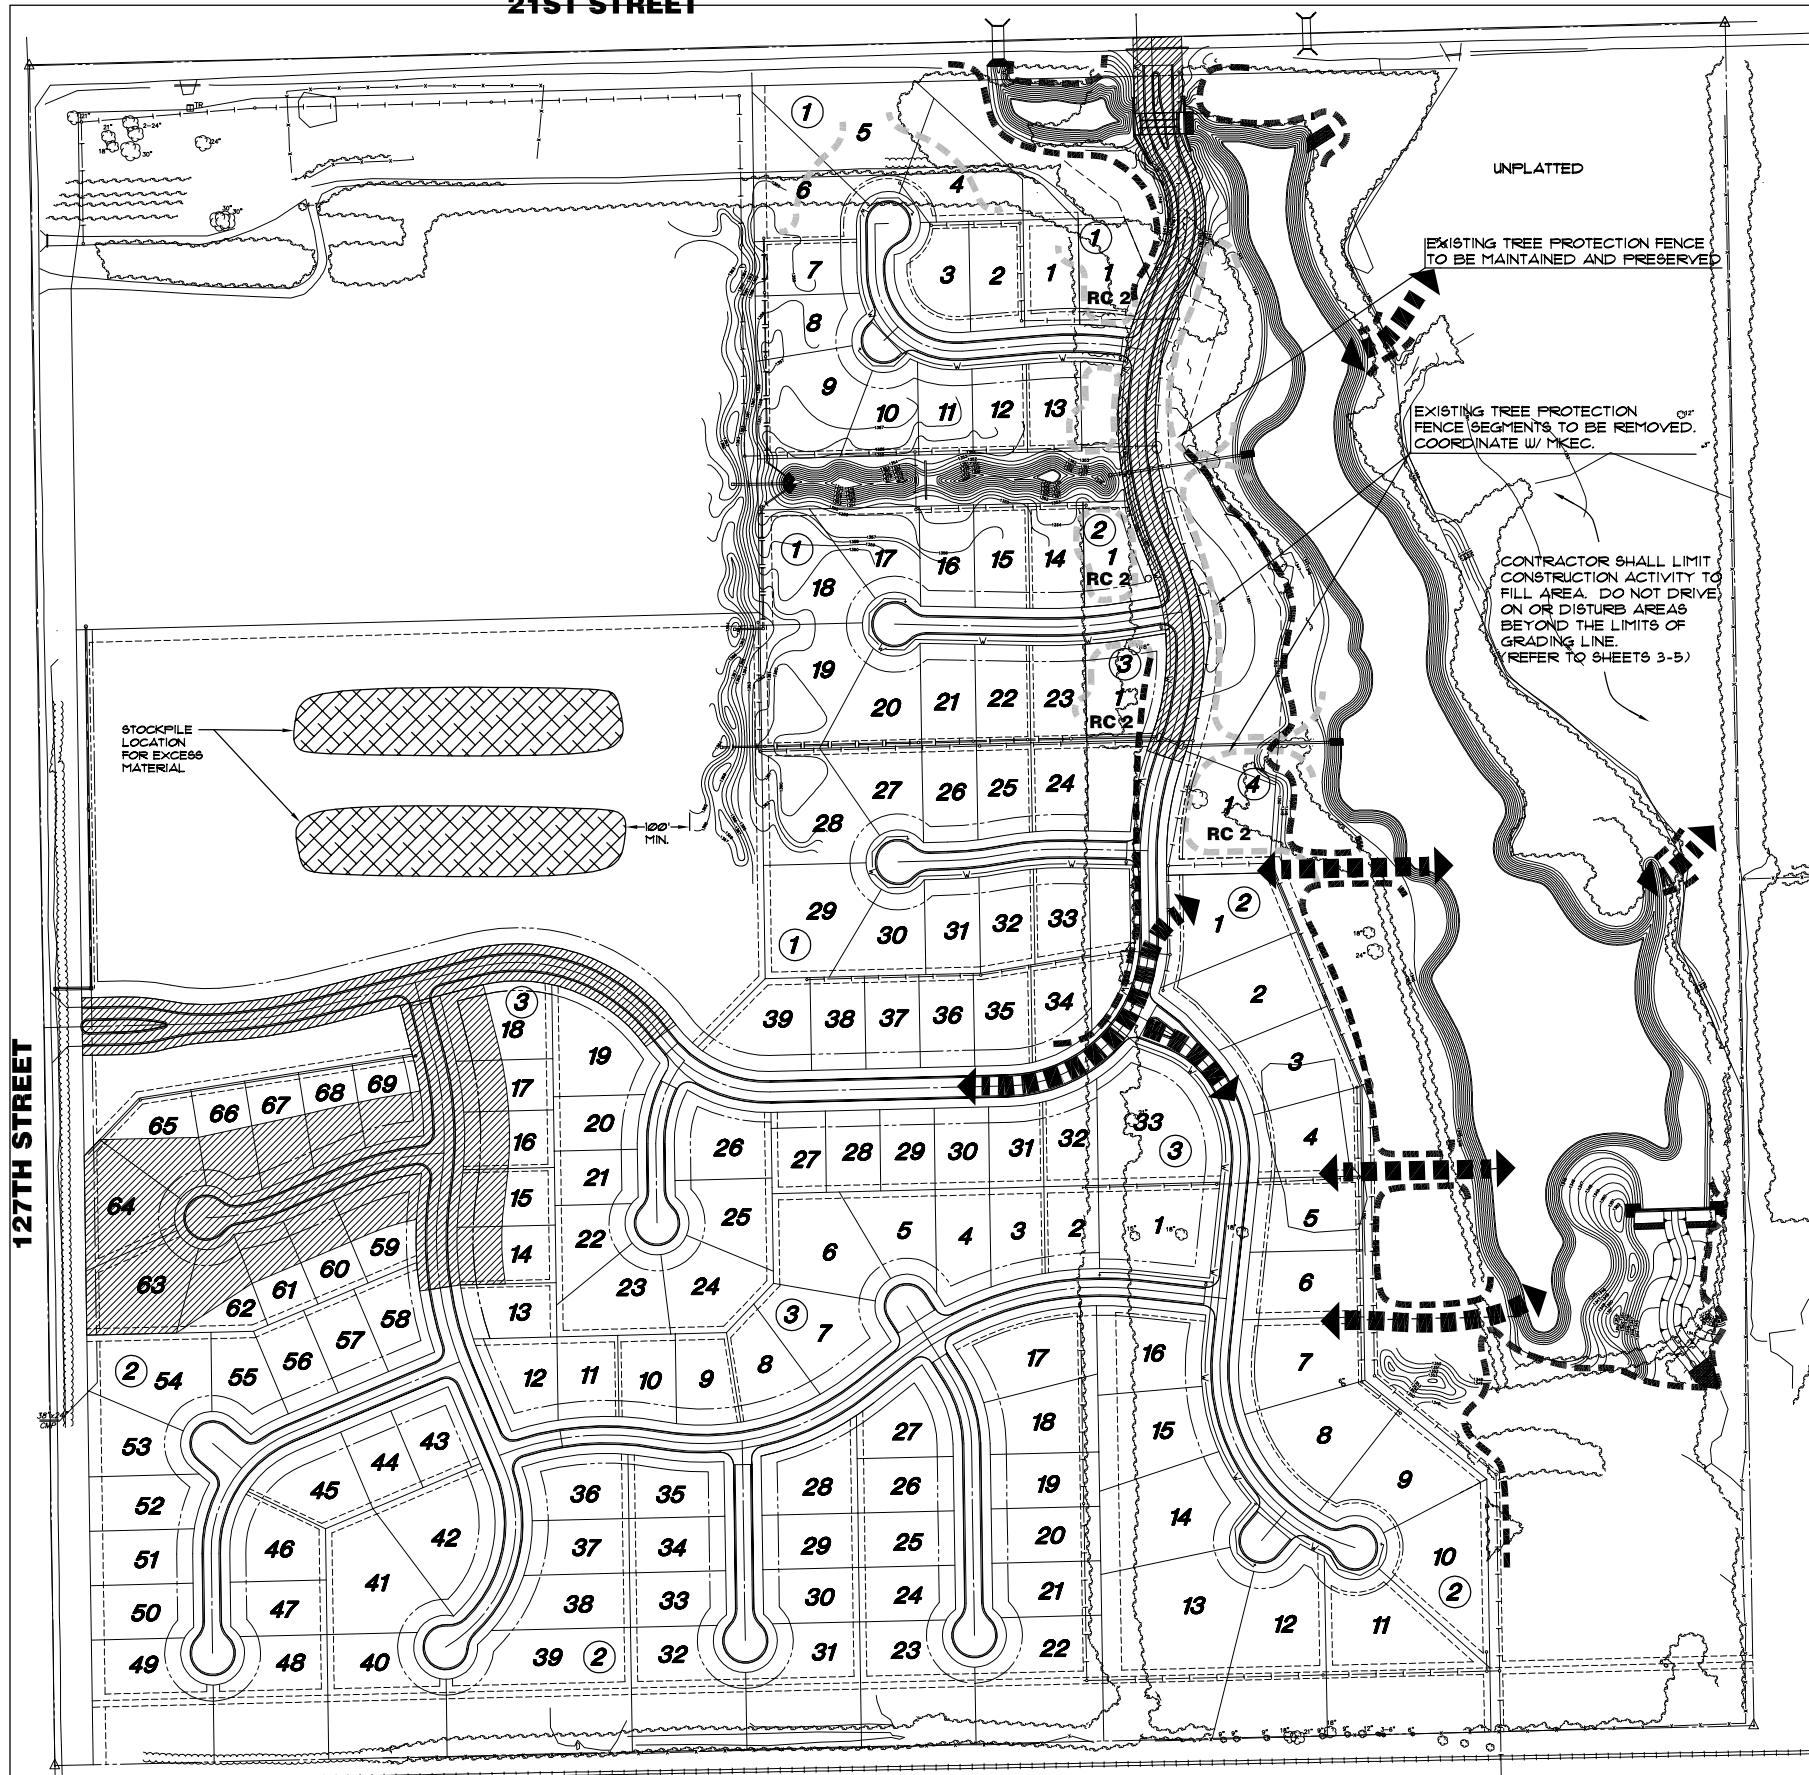


21ST STREET


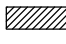


LEGEND

-  ROAD & LOT GRADING (SOIL TO BE COMPACTED TO 95% STD.)
-  EXISTING TREE ROW
-  HAUL ROAD
-  TREE PROTECTION FENCE
-  EXISTING TREE PROTECTION FENCE
-  STOCKPILE LOCATIONS FOR EXCESS MATERIAL
-  STREET STATIONS FOR AREAS OF EXCAVATION PLACEMENT

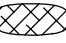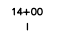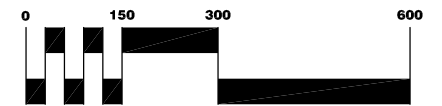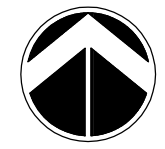

SCALE: 1" = 150'

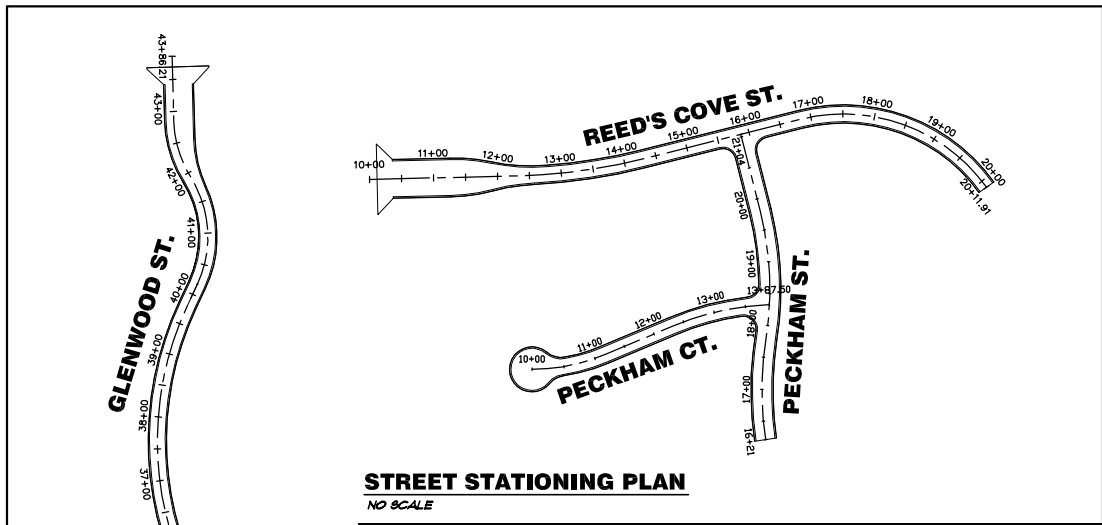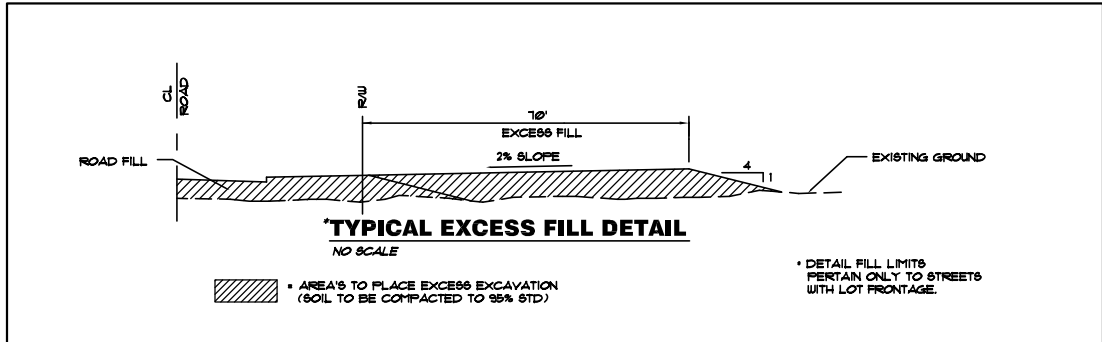

H:\CIVIL\02121\Dwg\GRAD\Lake\eros\02121er.dwg 03/15/2003 10:15:00 AM CST



REED'S COVE ADDITION
PROJECT NAME

ROAD & LOT GRADING
SHEET TITLE

DFL DESIGN BY: DMU DRAWN BY: JAG CHECKED BY:

JUNE 2003 DATE: 02121ER DRAWING NAME: 18 / 36 SHEET / OF