


**BRIGHTON COURTS ADDITION
STORMWATER SEWER #593
PROJECT #468-83674**

**WILSON FARMS
THIRD ADDITION**

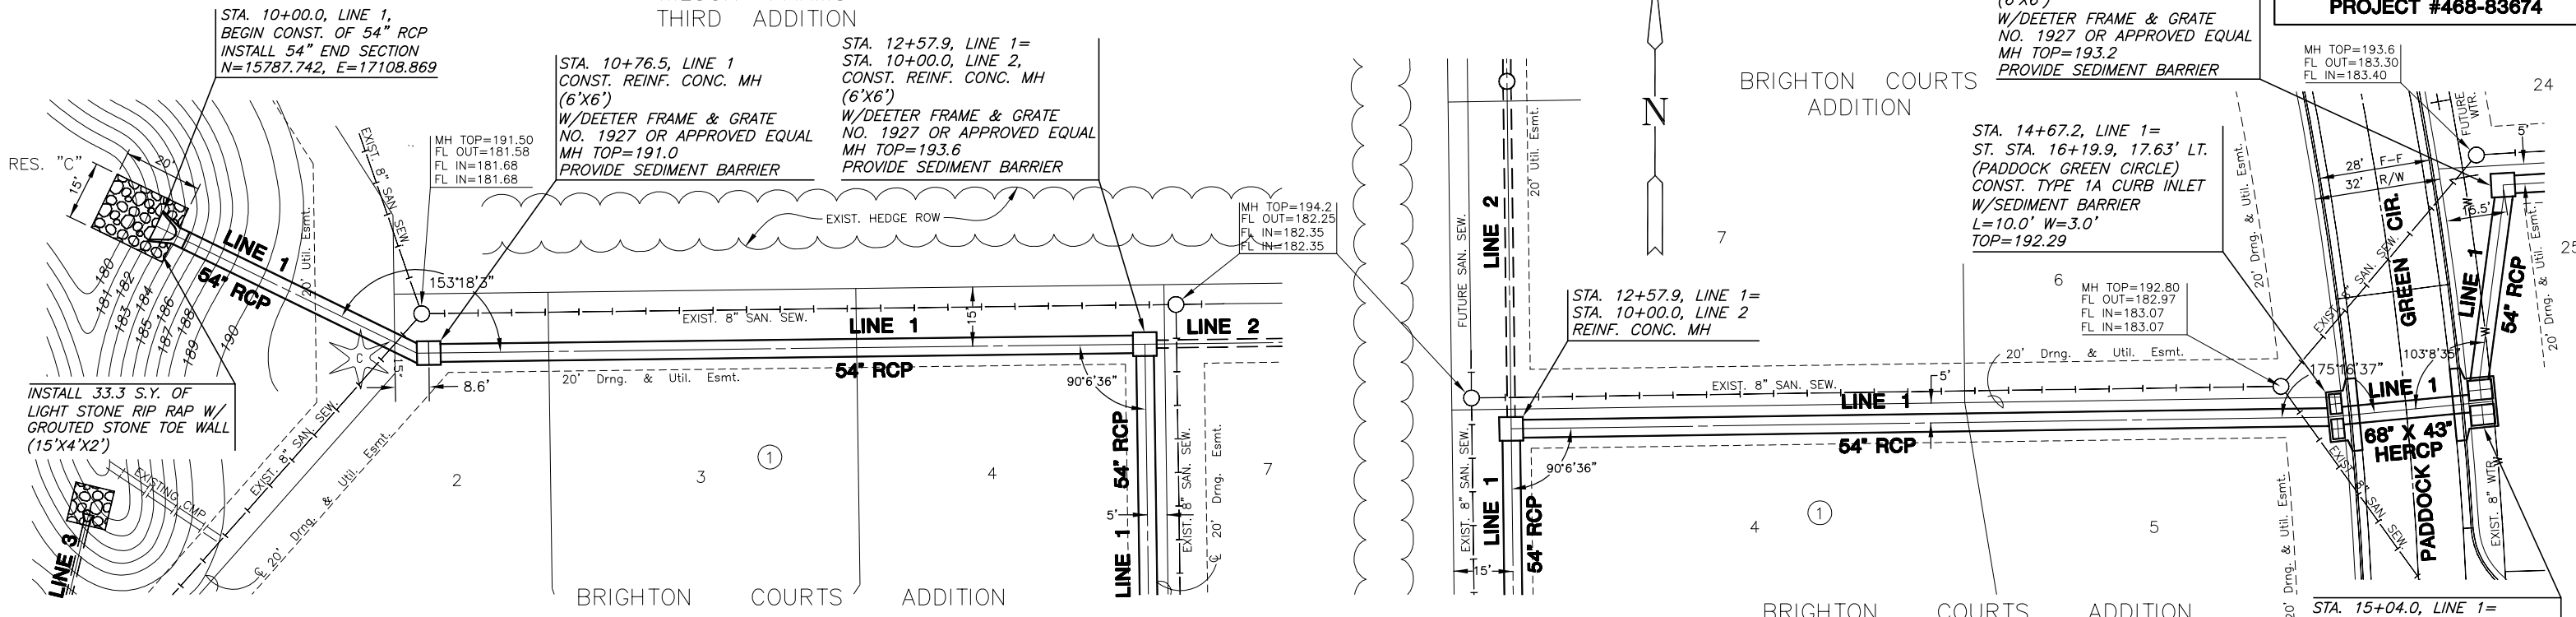

STA. 10+00.0, LINE 1,
BEGIN CONST. OF 54" RCP
INSTALL 54" END SECTION
N=15787.742, E=17108.869

STA. 10+76.5, LINE 1
CONST. REINF. CONC. MH
(6'X6')
W/DEETER FRAME & GRATE
NO. 1927 OR APPROVED EQUAL
MH TOP=191.0
PROVIDE SEDIMENT BARRIER

STA. 12+57.9, LINE 1=
STA. 10+00.0, LINE 2,
CONST. REINF. CONC. MH
(6'X6')
W/DEETER FRAME & GRATE
NO. 1927 OR APPROVED EQUAL
MH TOP=193.6
PROVIDE SEDIMENT BARRIER

STA. 15+59.5, LINE 1,
CONST. REINF. CONC. MH
(6'X6')
W/DEETER FRAME & GRATE
NO. 1927 OR APPROVED EQUAL
MH TOP=193.2
PROVIDE SEDIMENT BARRIER


STA. 14+67.2, LINE 1=
ST. STA. 16+19.9, 17.63' LT.
(PADDOCK GREEN CIRCLE)
CONST. TYPE 1A CURB INLET
W/SEDIMENT BARRIER
L=10.0' W=3.0'
TOP=192.29

MH TOP=193.6
FL OUT=183.30
FL IN=183.40

STA. 12+57.9, LINE 1=
STA. 10+00.0, LINE 2
REINF. CONC. MH



MH TOP=192.80
FL OUT=182.97
FL IN=183.07
FL IN=183.07

STA. 15+04.0, LINE 1=
ST. STA. 16+19.9, 19.17' RT.
(PADDOCK GREEN CIRCLE)
CONST. TYPE 1A CURB INLET
W/SEDIMENT BARRIER
L=10.0' W=6.0'
TOP=192.29

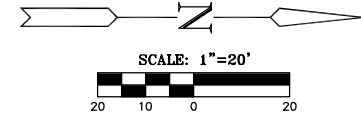

PLAN LINE 1

SCALE: 1"=20'

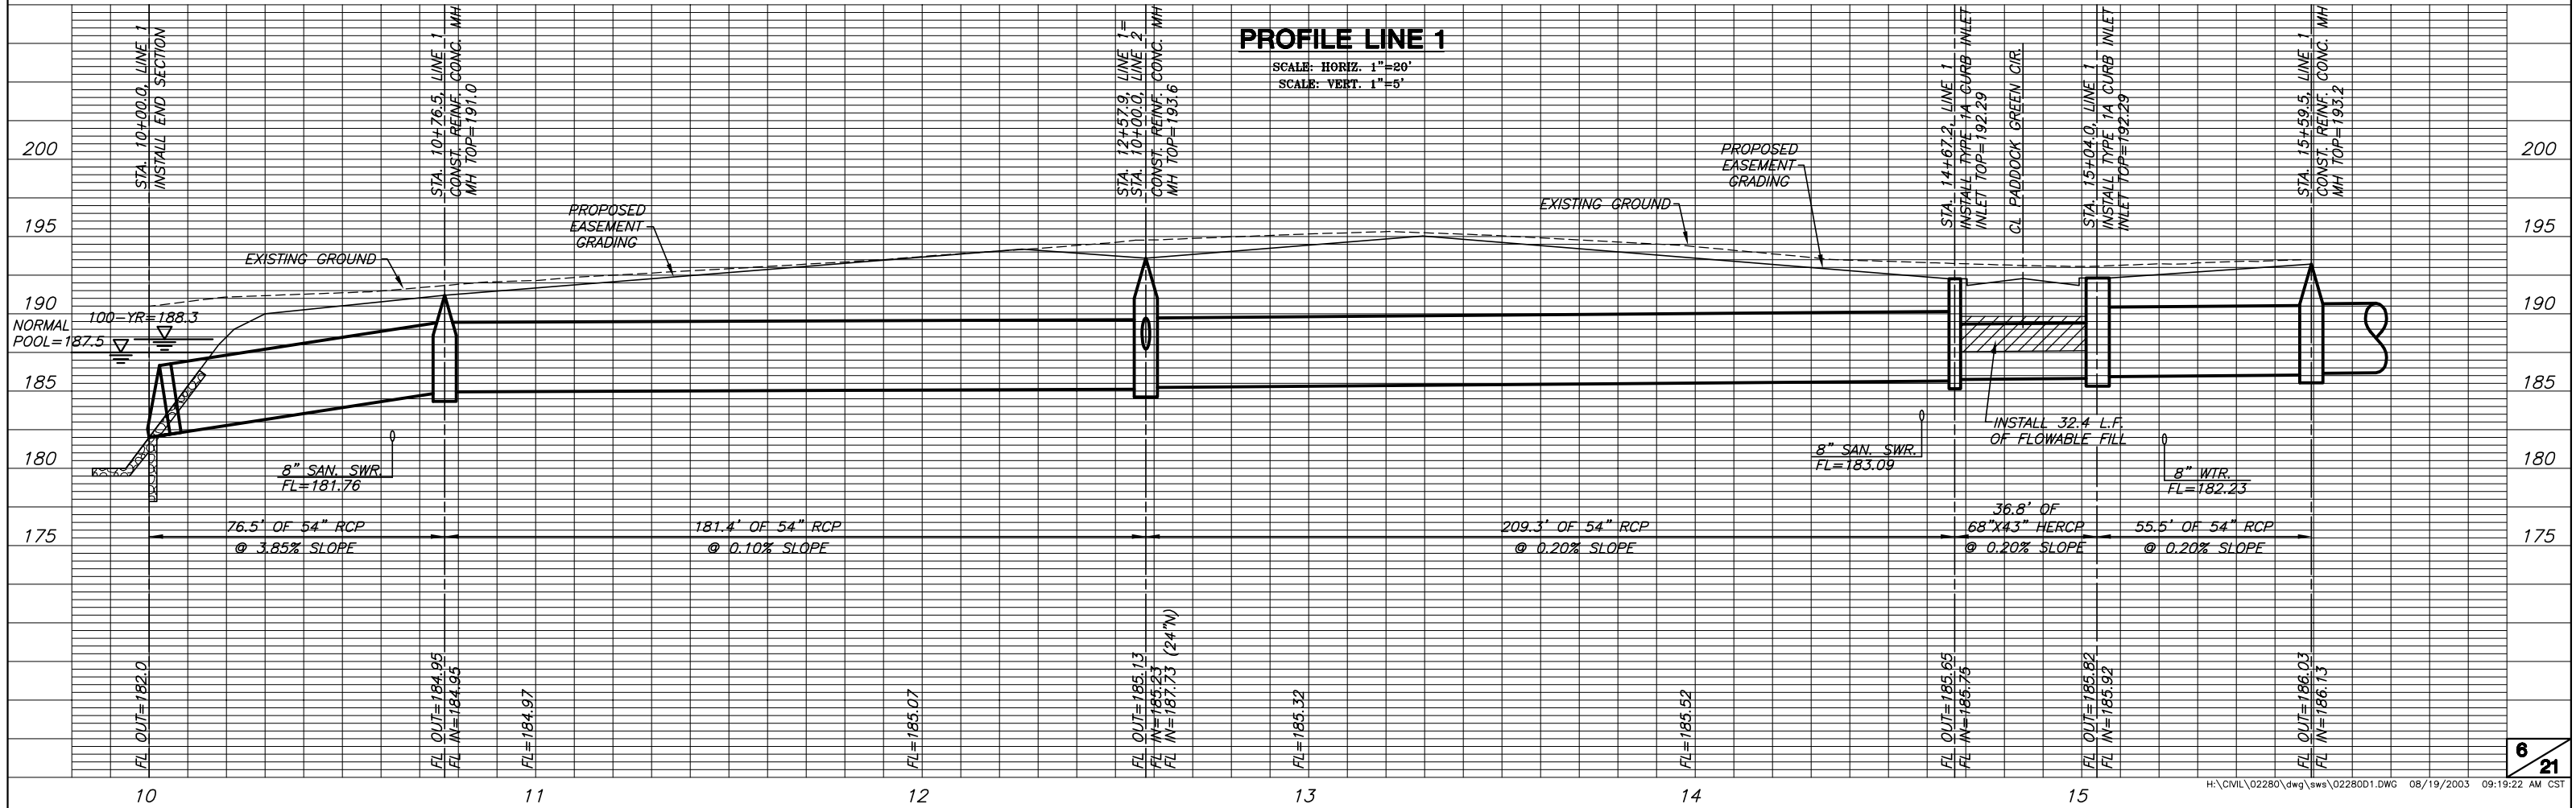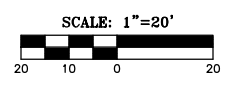

PROFILE LINE 1

SCALE: HORIZ. 1"=20'
SCALE: VERT. 1"=5'

200
195
190
185
180
175

200
195
190
185
180
175

10 11 12 13 14 15