


PLAN LINE 1

SCALE: 1"=20'

CHARLENE LAWLESS
KANSAS GAS SERVICE
PH: (316) 832-3121

NOTE: CONTRACTOR TO COORDINATE WITH CHARLENE LAWLESS OF KANSAS GAS SERVICE TO RELOCATE GAS LINE AS NEEDED (COST FOR GAS LINE RELOCATION SUBSIDIARY TO PROJECT)

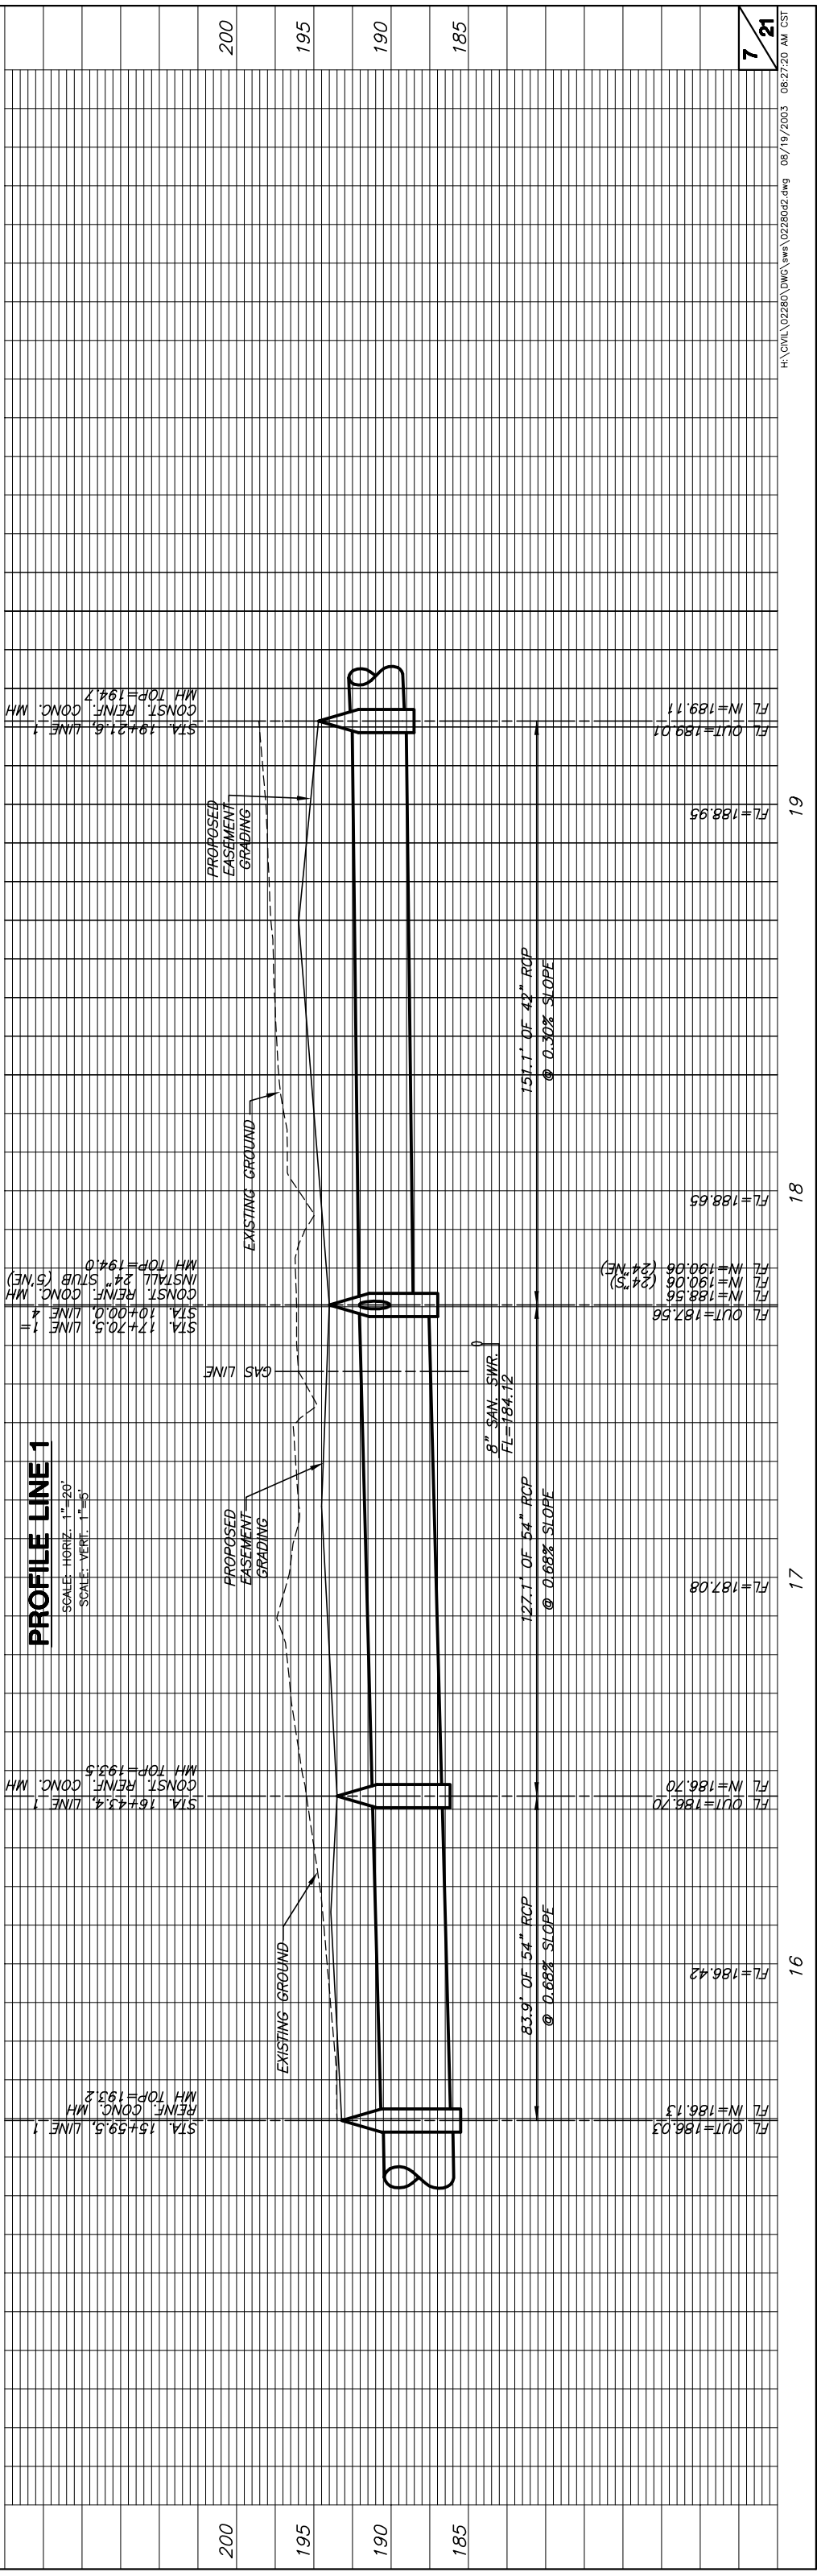

PROFILE LINE 1

SCALE: HORIZ. 1"=20'
SCALE: VERT. 1"=5'