



PHASE I - DETOUR ROUTE  
Not to Scale

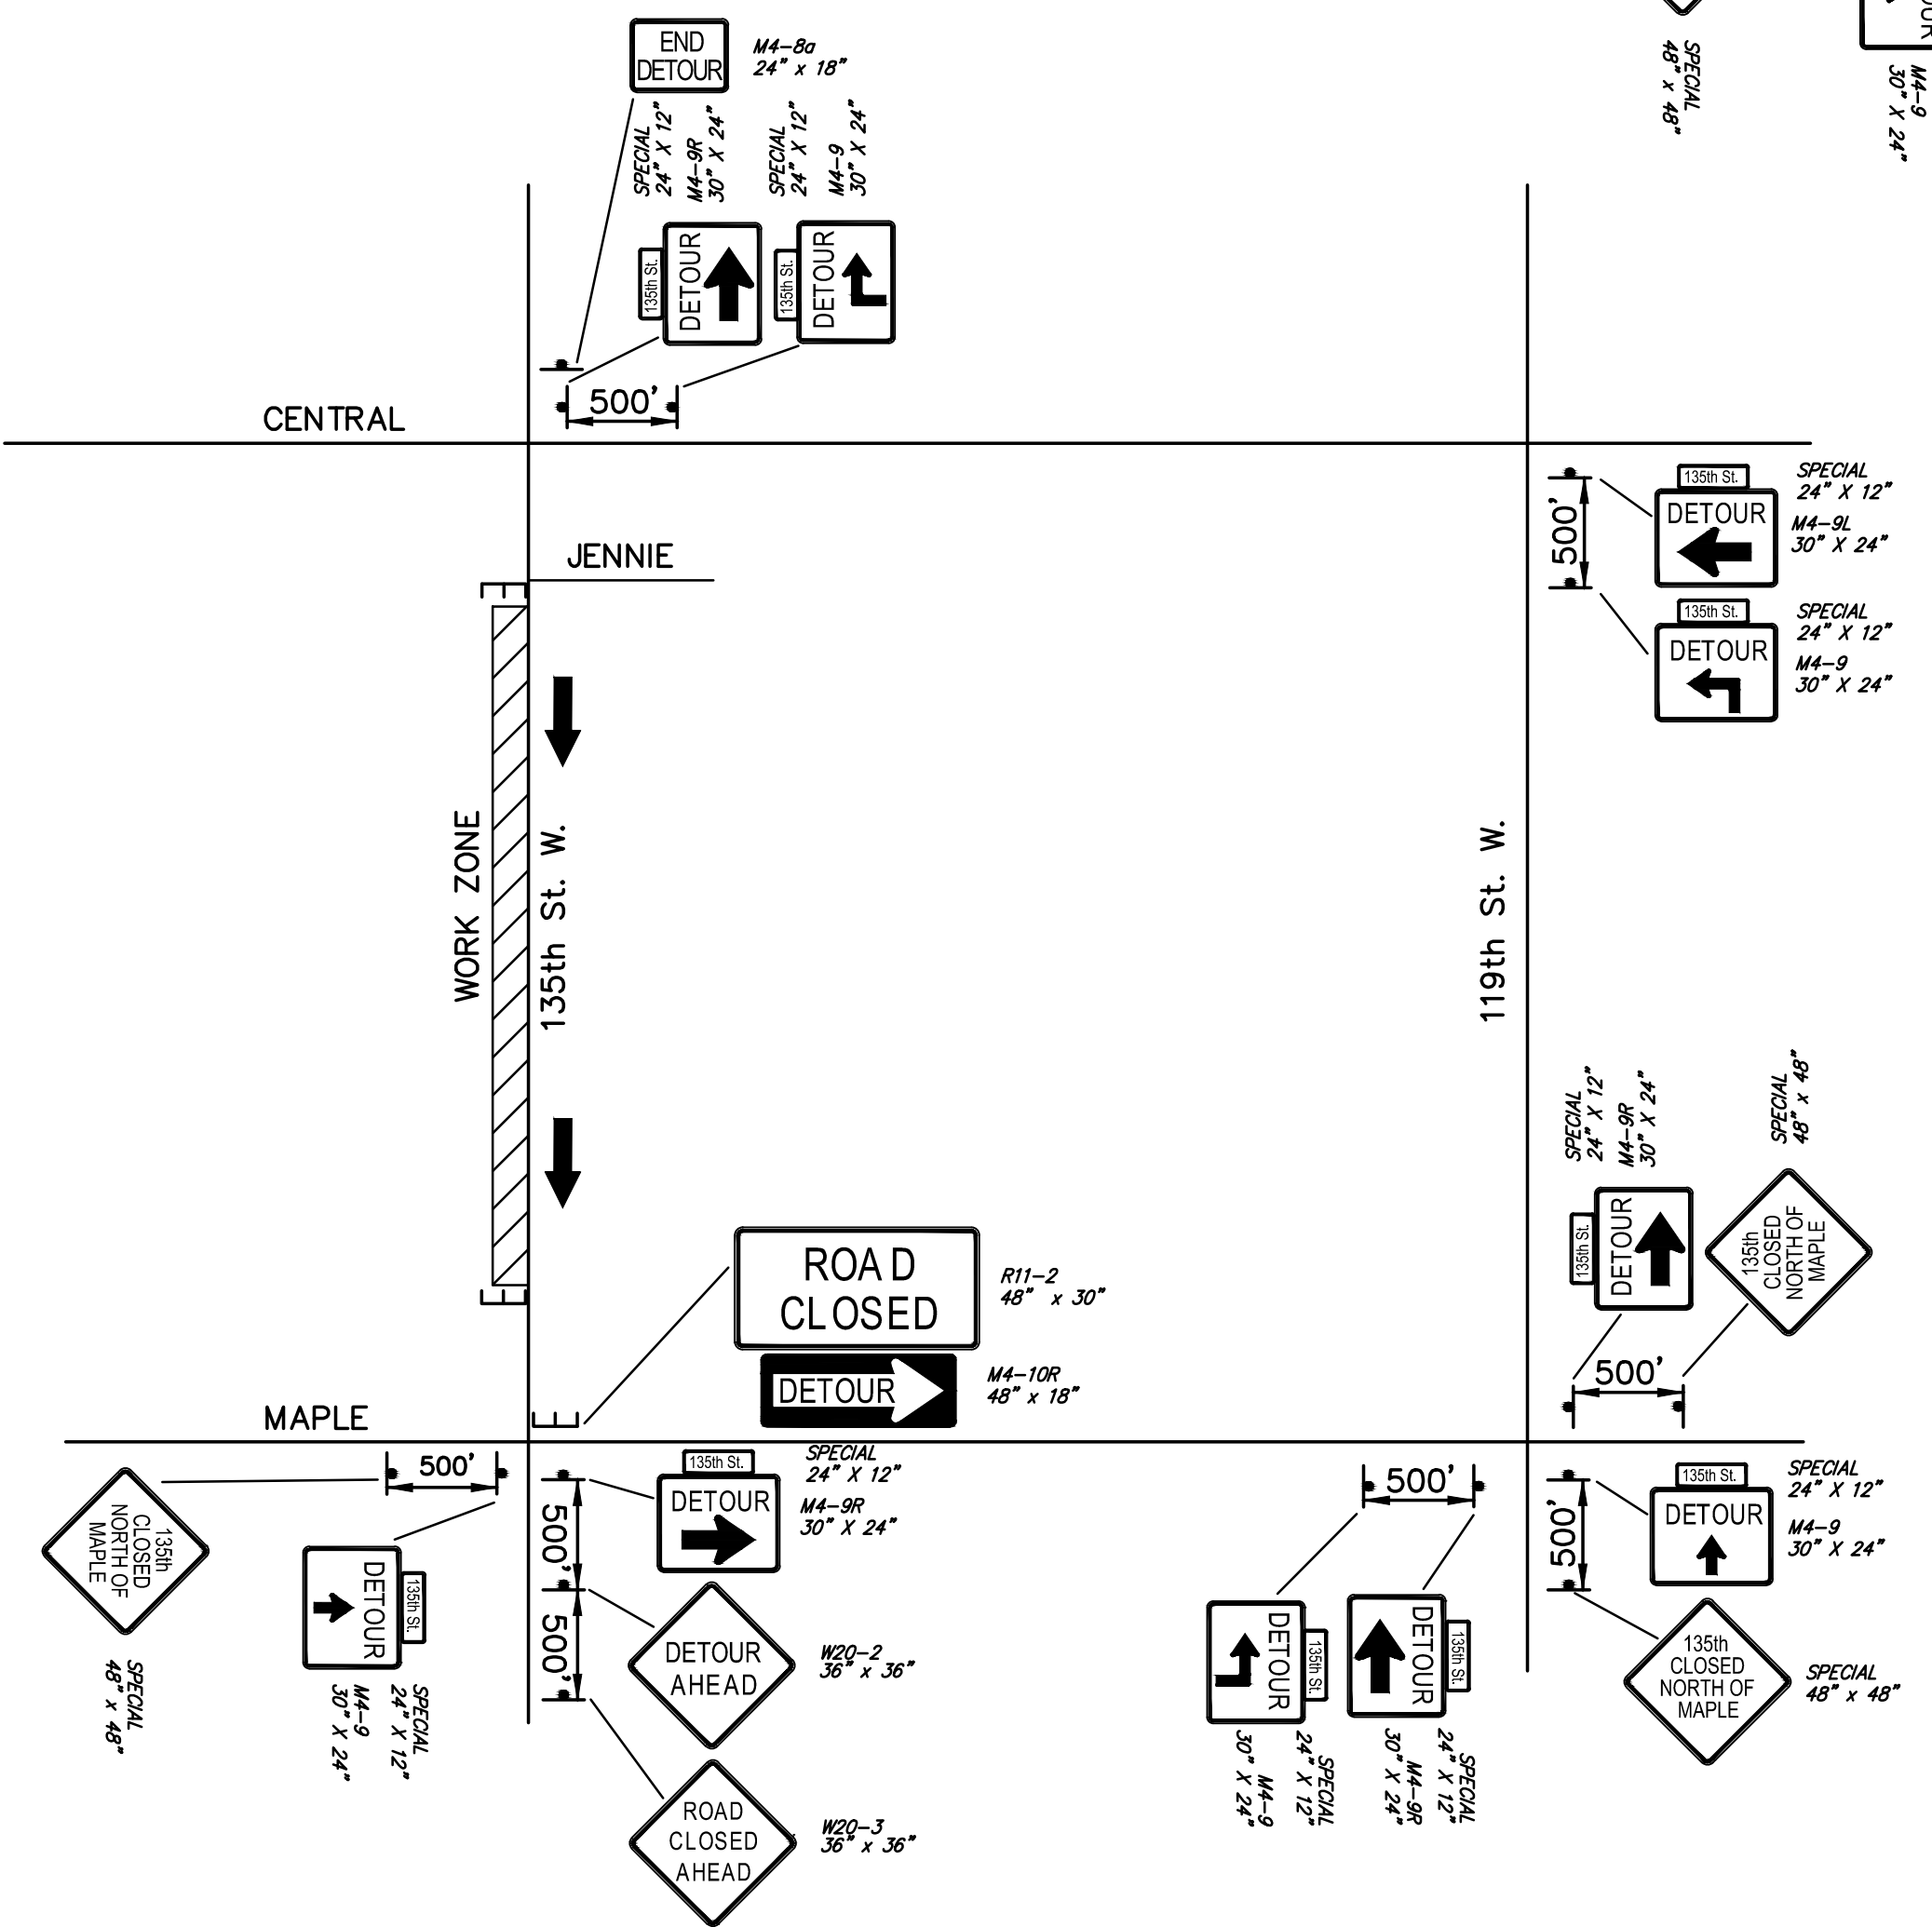


PHASE II - DETOUR ROUTE  
Not to Scale

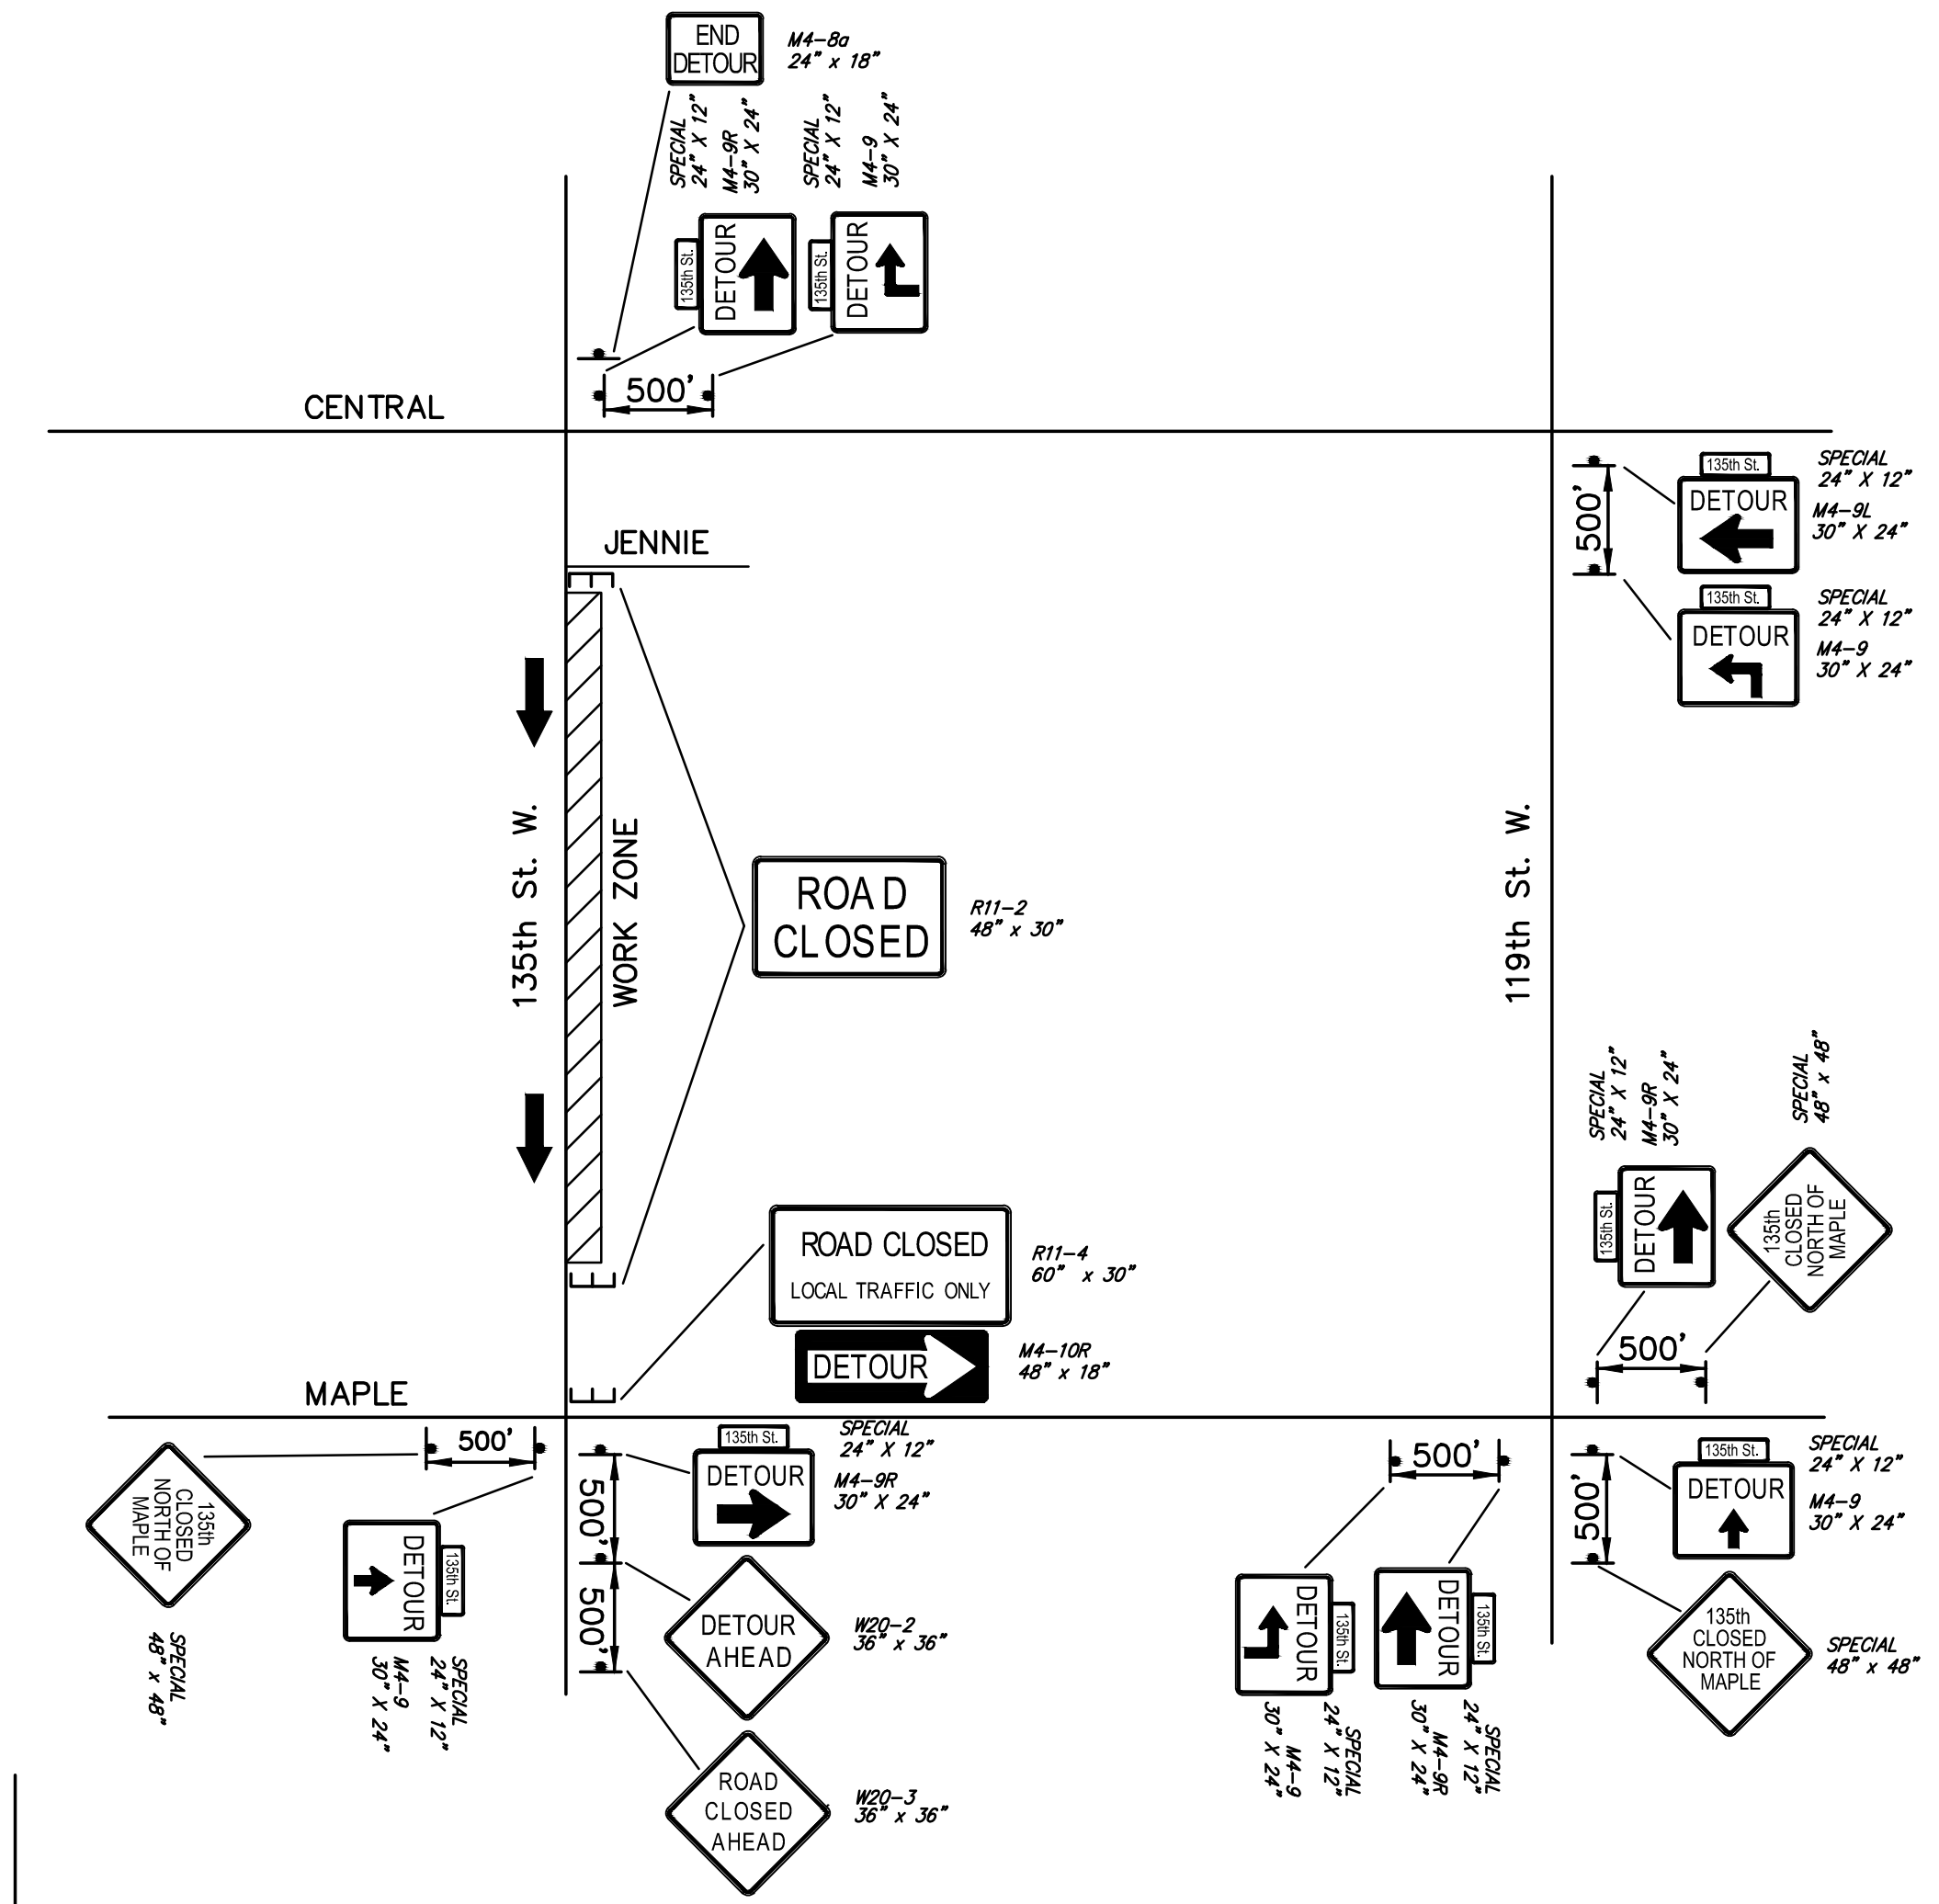

PHASE III - DETOUR ROUTE  
Not to Scale

**LEGEND**

- Channelizing Device
- Traffic Flow
- Work Zone
- Temporary Pavement  
AC Pavement, Temporary  
6" (4" Base)
- Type III Barricades w/Lights  
(Complete Closure)
- Type III Barricades  
(Staggered position)
- Sign
- Type "A" Low Intensity  
Warning Light

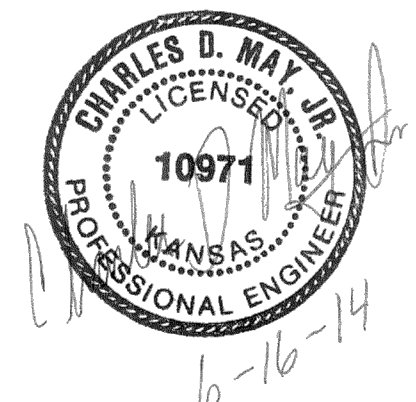

CITY OF WICHITA

DETOUR PLAN DETAILS

DESIGNED	AL/ES/PM	SCALE	SHEET NO.
CHECKED	DATE 01/14	No Scale	85

8615 W. Frazier Lane, Suite 2  
 Wichita, KS 67212  
 Phone: 316-722-4472