


BENCHMARK:
 CITY OF WICHITA BENCHMARK DISC.
 HYDRAULIC AND 55TH STREET SOUTH
 42.00' N. OF C
 40.70' W. OF C
 3.70' N. OF C OF POWER POLE
 58.20' NW. OF SE. COR., SEC. 21,
 TWP. 28-S, R-1-E
 ELEV. = 76.19 CITY DATUM
 (1283.59 NGVD29)

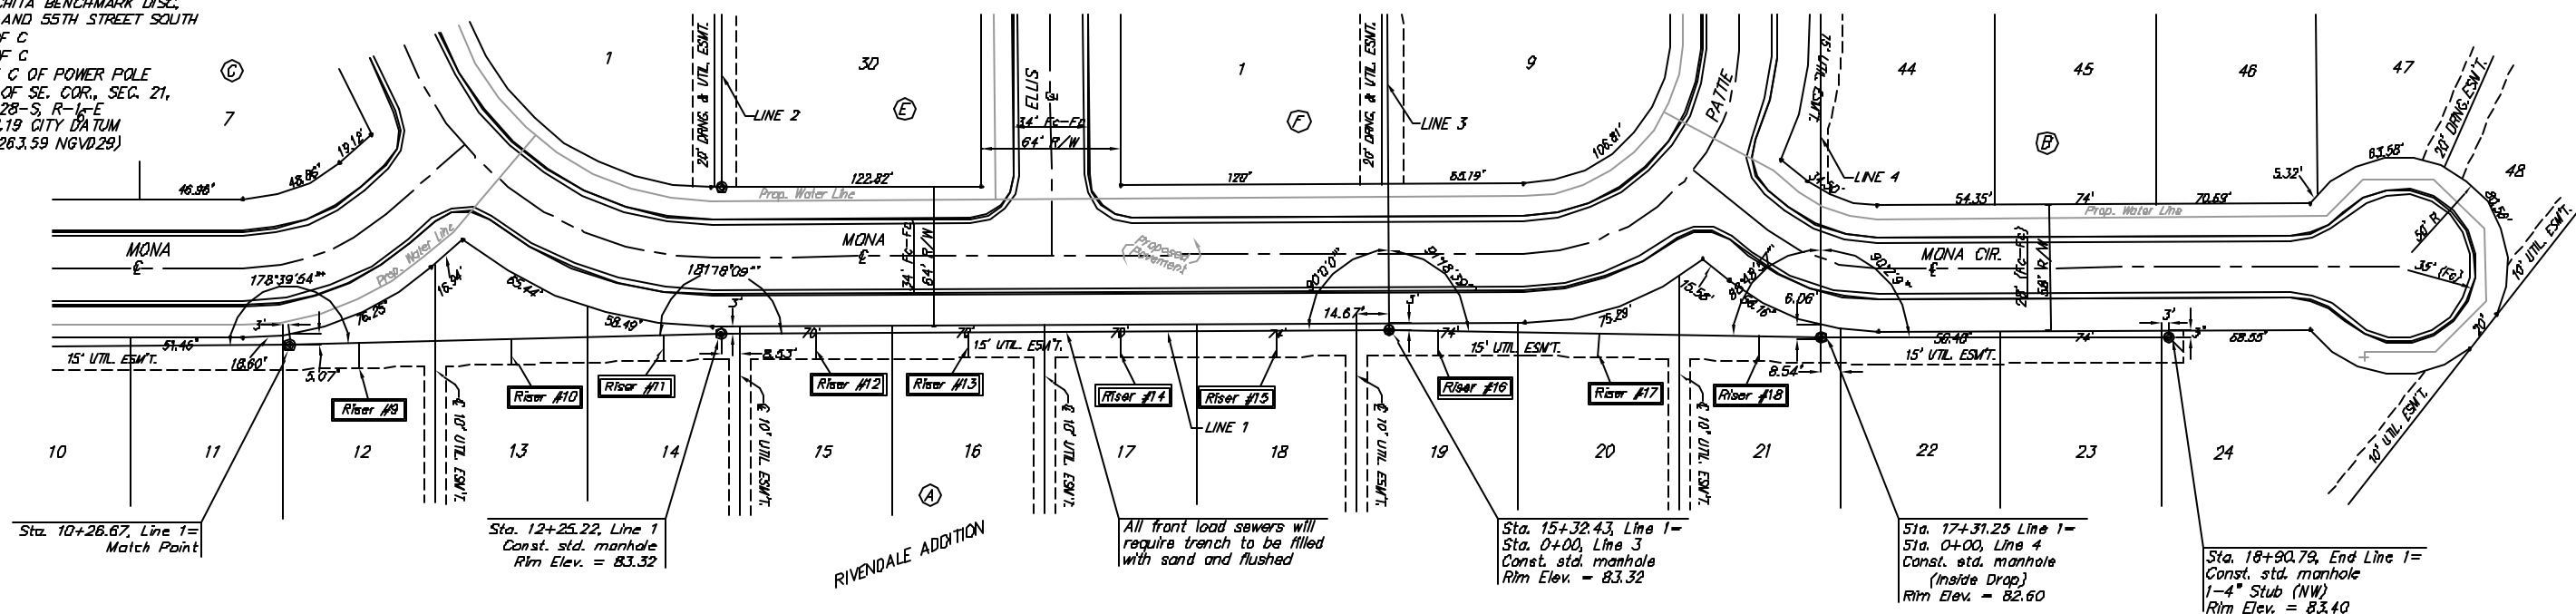

SEWER SERVICE TABLE

NUMBER	TYPE	LOCATION				FOR INFORMATION ONLY	
		LOT NO.	BLOCK NO.	LINE NO.	STATION\ DIRECTION	APPROXIMATE LENGTH 4" PIPE	VERTICAL
9	10" X 4" Tee Saddle	72	A	7	70+67/Rt.	8.5'	71.5'
10	10" X 4" Tee Saddle	73	A	7	71+28/Rt.	7.0'	71.5'
11	10" X 4" Tee Saddle	74	A	7	71+88/Rt.	7.0'	12.0'
12	10" X 4" Tee Saddle	75	A	7	12+58/RL	71.5'	12.0'
13	10" X 4" Tee Saddle	75	A	7	13+38/RL	72'	12.0'

NOTE: Vertical Riser Pipe shall be extended to 2' minimum above ground water elevation and 4' maximum below proposed ground elevation.

SEWER SERVICE TABLE

NUMBER	TYPE	LOCATION				FOR INFORMATION ONLY	
		LOT NO.	BLOCK NO.	LINE NO.	STATION\ DIRECTION	APPROXIMATE LENGTH 4" PIPE	VERTICAL
14	10" X 4" Tee Saddle	17	A	1	14+08/Rt.	12'	12.0'
15	10" X 4" Tee Saddle	18	A	1	14+80/Rt.	12.5'	12.0'
16	10" X 4" Tee Saddle	19	A	1	15+54/Rt.	8.5'	11.5'
17	10" X 4" Tee Saddle	20	A	1	15+28/Rt.	10'	11.0'


NOTE: Vertical Riser Pipe shall be extended to 2' minimum above ground water elevation and 4' maximum below proposed ground elevation.

SEWER SERVICE TABLE

NUMBER	TYPE	LOCATION				FOR INFORMATION ONLY	
		LOT NO.	BLOCK NO.	LINE NO.	STATION\ DIRECTION	APPROXIMATE LENGTH 4" PIPE	VERTICAL
18	10" X 4" Tee Saddle	21	A	1	17+02/Rt.	10'	11.5'

NOTE: Vertical Riser Pipe shall be extended to 2' minimum above ground water elevation and 4' maximum below proposed ground elevation.

Scale: 1" = 40' Horizontal
 1" = 5' Vertical
 - = Iron

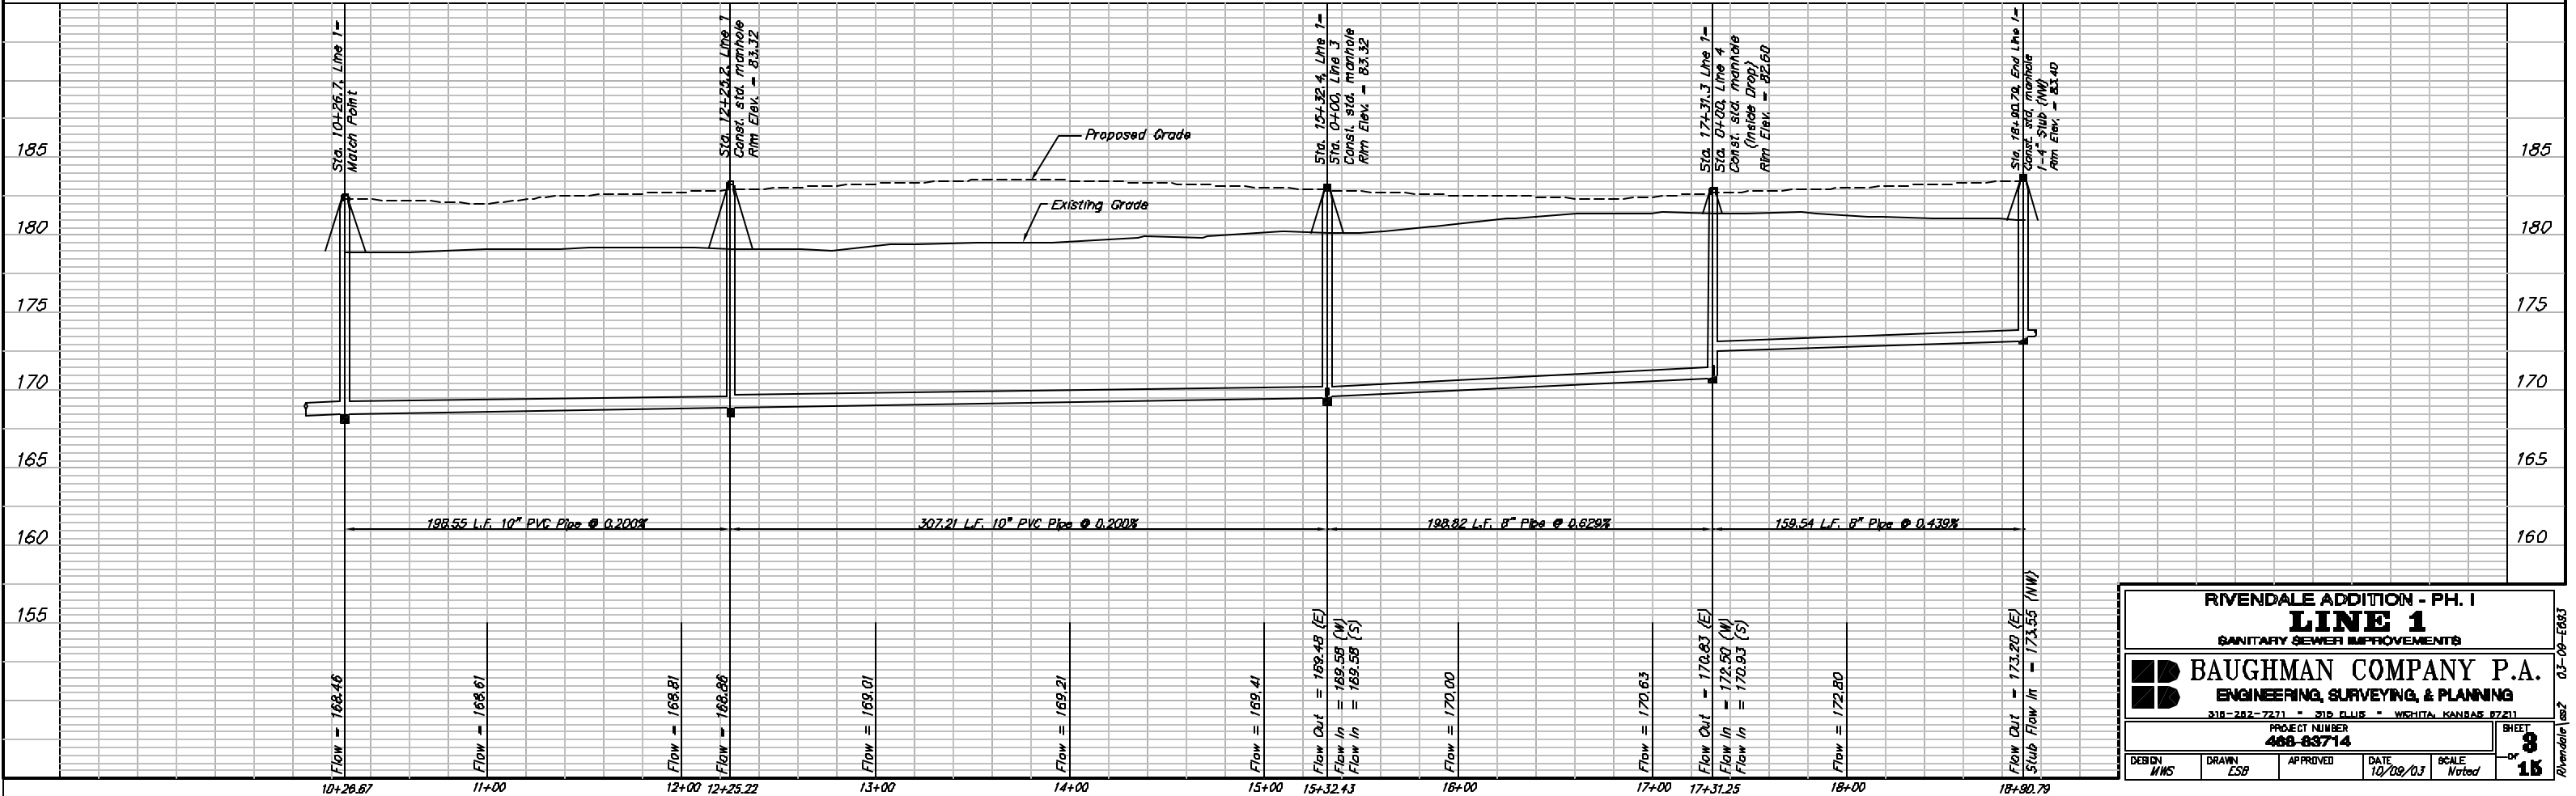

RIVENDALE ADDITION - PH. I
LINE 1
 SANITARY SEWER IMPROVEMENTS

BAUGHMAN COMPANY P.A.
 ENGINEERING, SURVEYING, & PLANNING

318-282-7271 • 318 BLUE • WICHITA, KANSAS 67211

PROJECT NUMBER
468-63714

DESIGN: MWS DRAWN: ESB APPROVED: DATE: 10/08/03 SCALE: Noted

SHEET
3
 OF
15

Rivendale 1007 03-00-EP63