




25.00' $\left\{ \begin{array}{l} EXC = 110.2 \\ LF = 1.1 \\ CF = 0.0 \end{array} \right.$

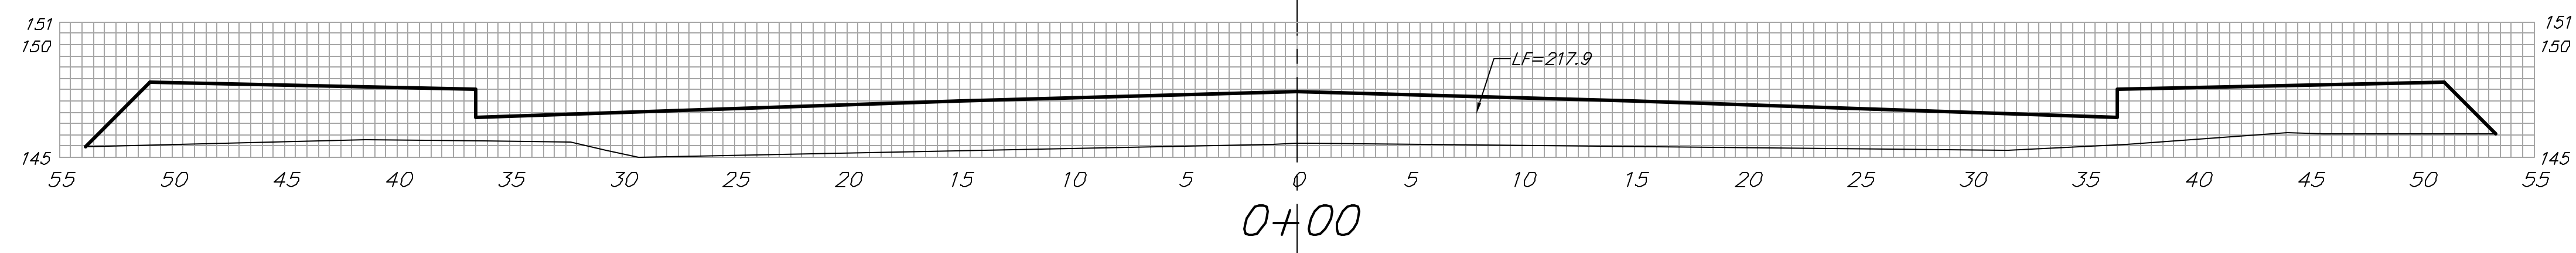


15.00' $\left\{ \begin{array}{l} EXC = 108.4 \\ LF = 0.0 \\ CF = 0.0 \end{array} \right.$

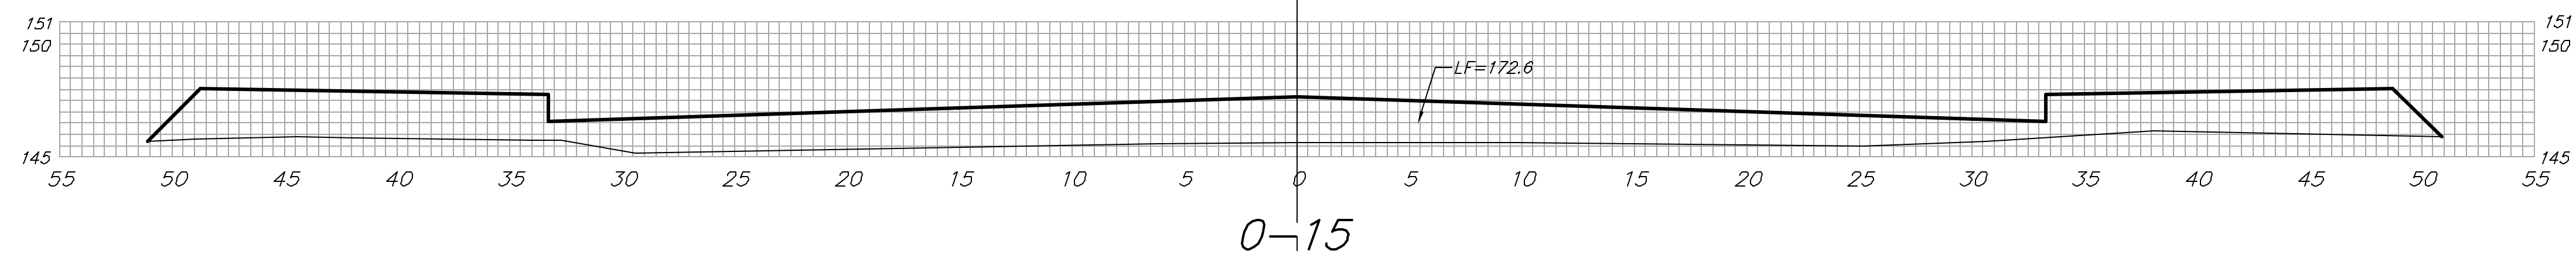

20.00' $\left\{ \begin{array}{l} EXC = 139.9 \\ LF = 0.0 \\ CF = 0.0 \end{array} \right.$

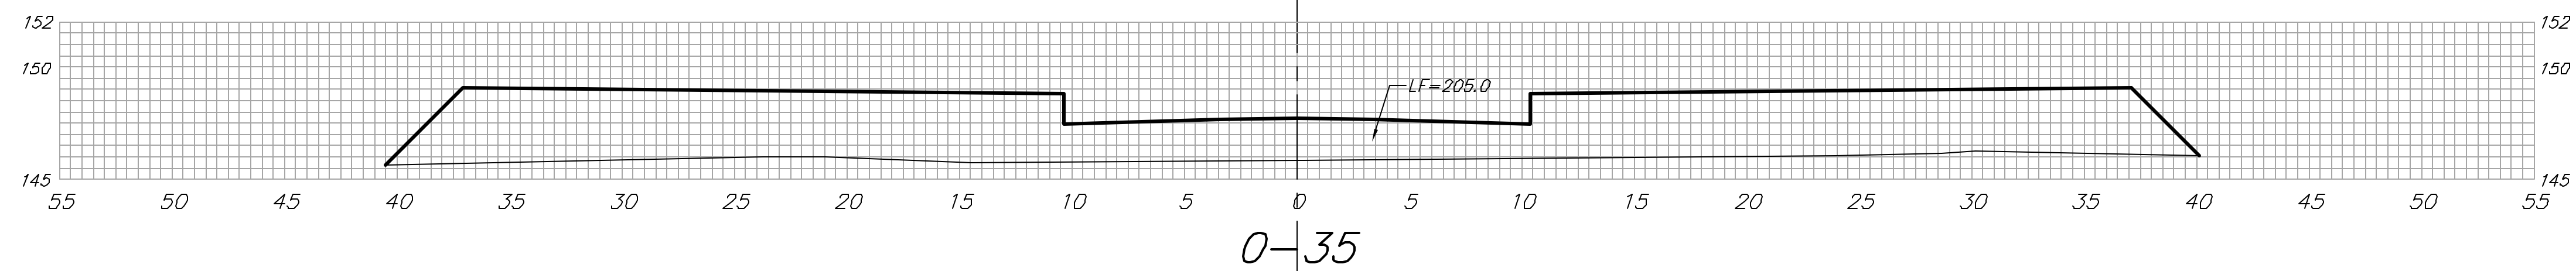

15.00' $\left\{ \begin{array}{l} EXC = 76.4 \\ LF = 0.0 \\ CF = 0.0 \end{array} \right.$

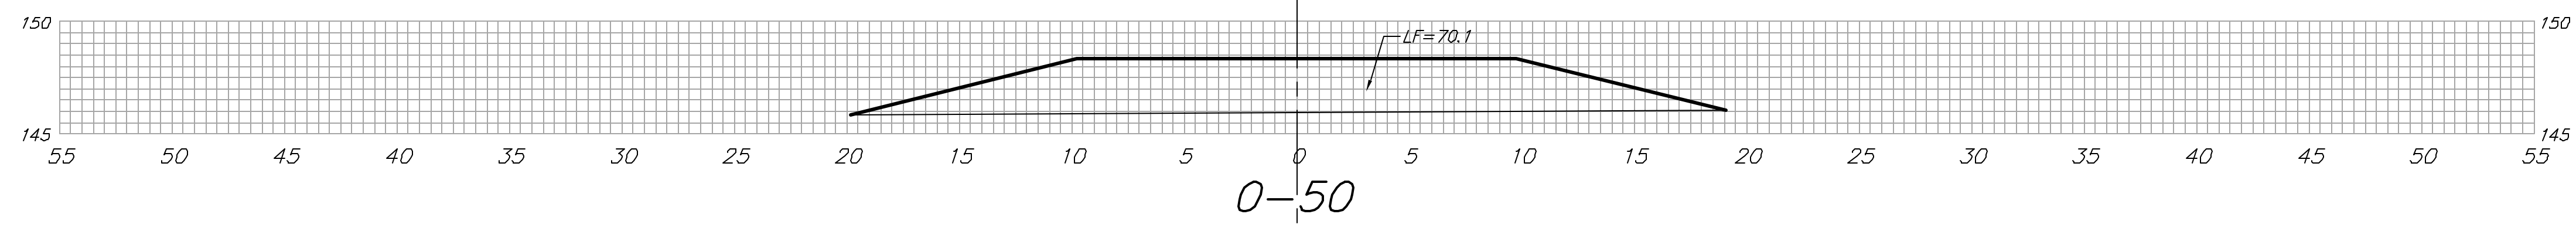

MILSTEAD (LOT 26-34, BLOCK D)

Sheet Totals:
Excavation = 434.9
Loose Fill = 1.1
Compacted Fill = 0.0

BAUGHMAN COMPANY P.A. ENGINEERING, SURVEYING, & PLANNING <small>316-262-7271 • 315 ELLIS • WICHITA, KANSAS 67211</small>	REV.
	38
PROJECT NUMBER	472-83385
	44