



**HAWTHORNE ADDITION
PECKHAM 'A'
STORM WATER SEWER PLANS**

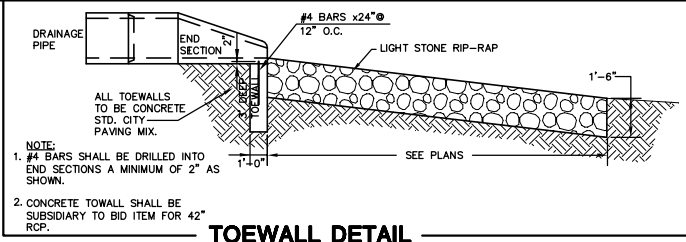

PLAN LINE 1
SCALE: 1"=20'

PROFILE LINE 1
SCALE: HORIZ. 1"=20'
SCALE: VERT. 1"=5'

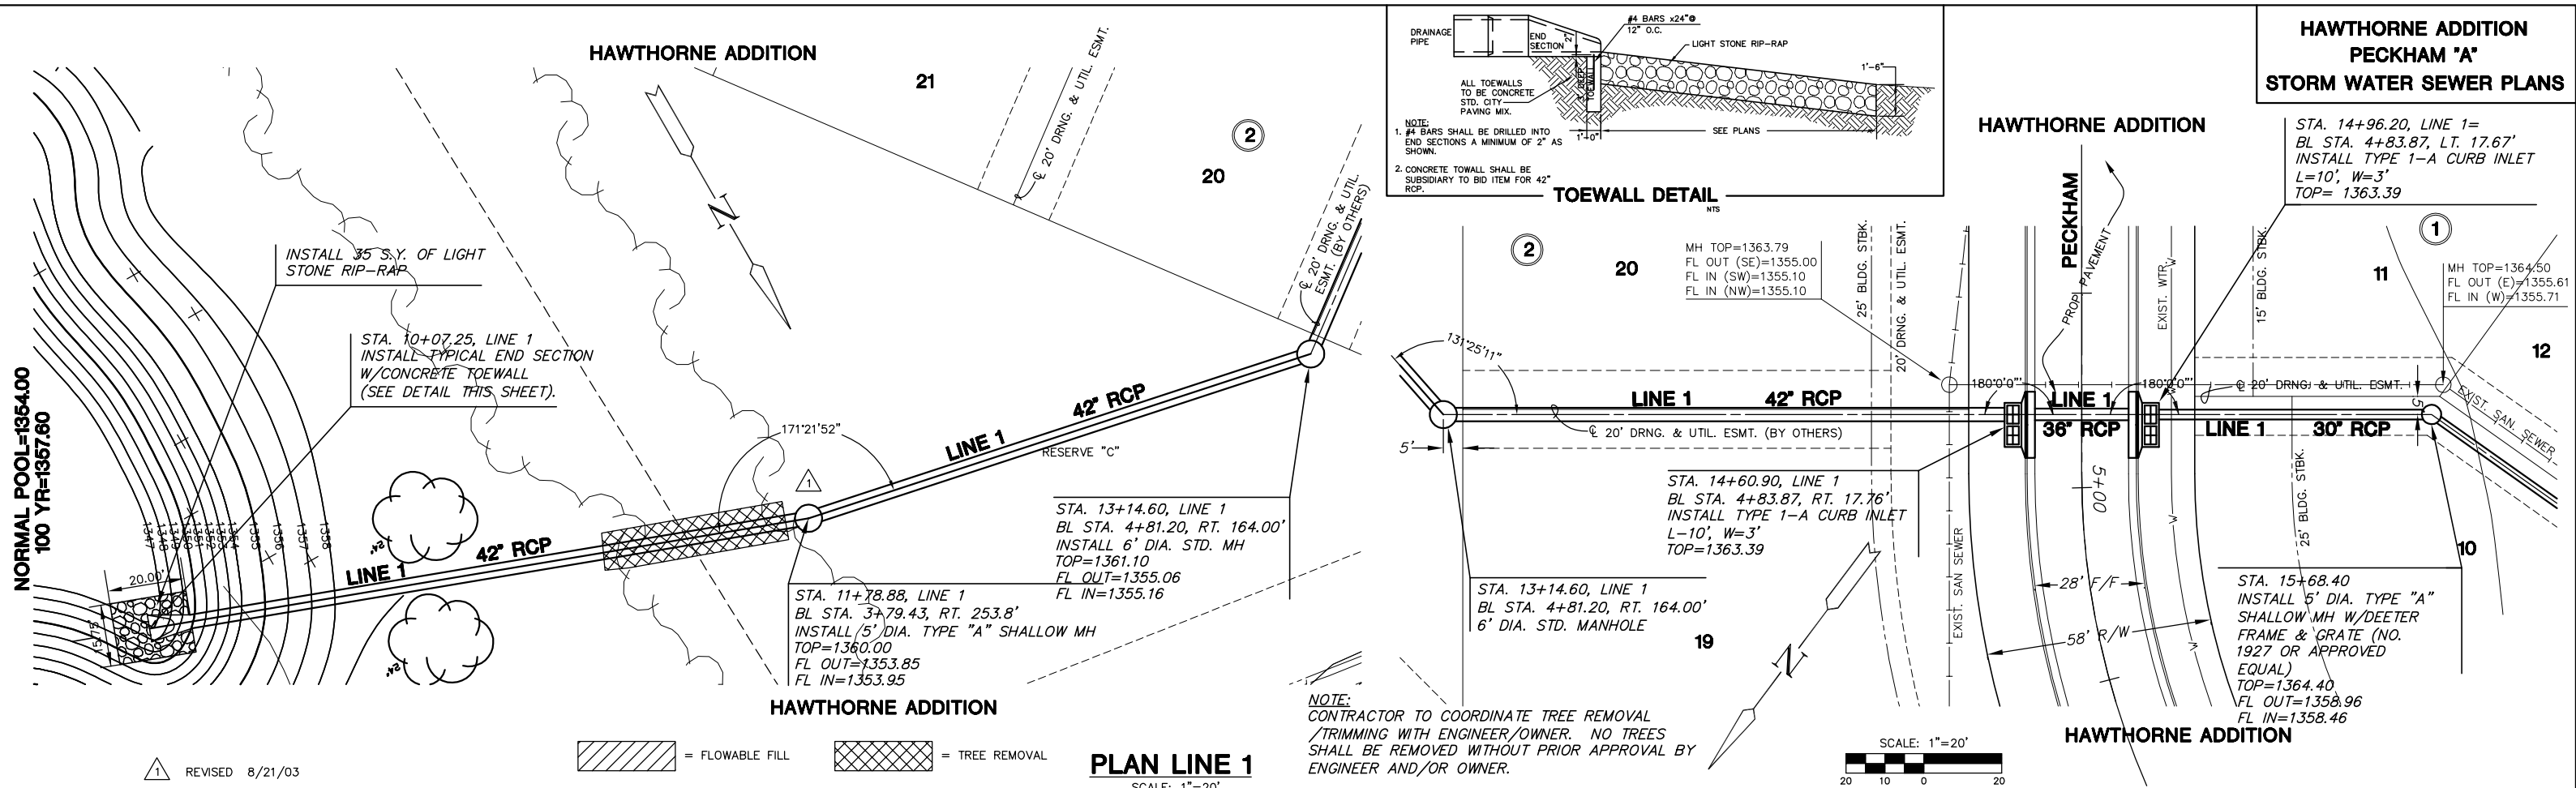