



TYPICAL SECTION  
Sta. 812+14.39 to Sta. 814+17.86

† Backfill behind Curb. Quantities for this work are included in the Earthwork Summary Table.  
\* See Cross Sections for Variations.

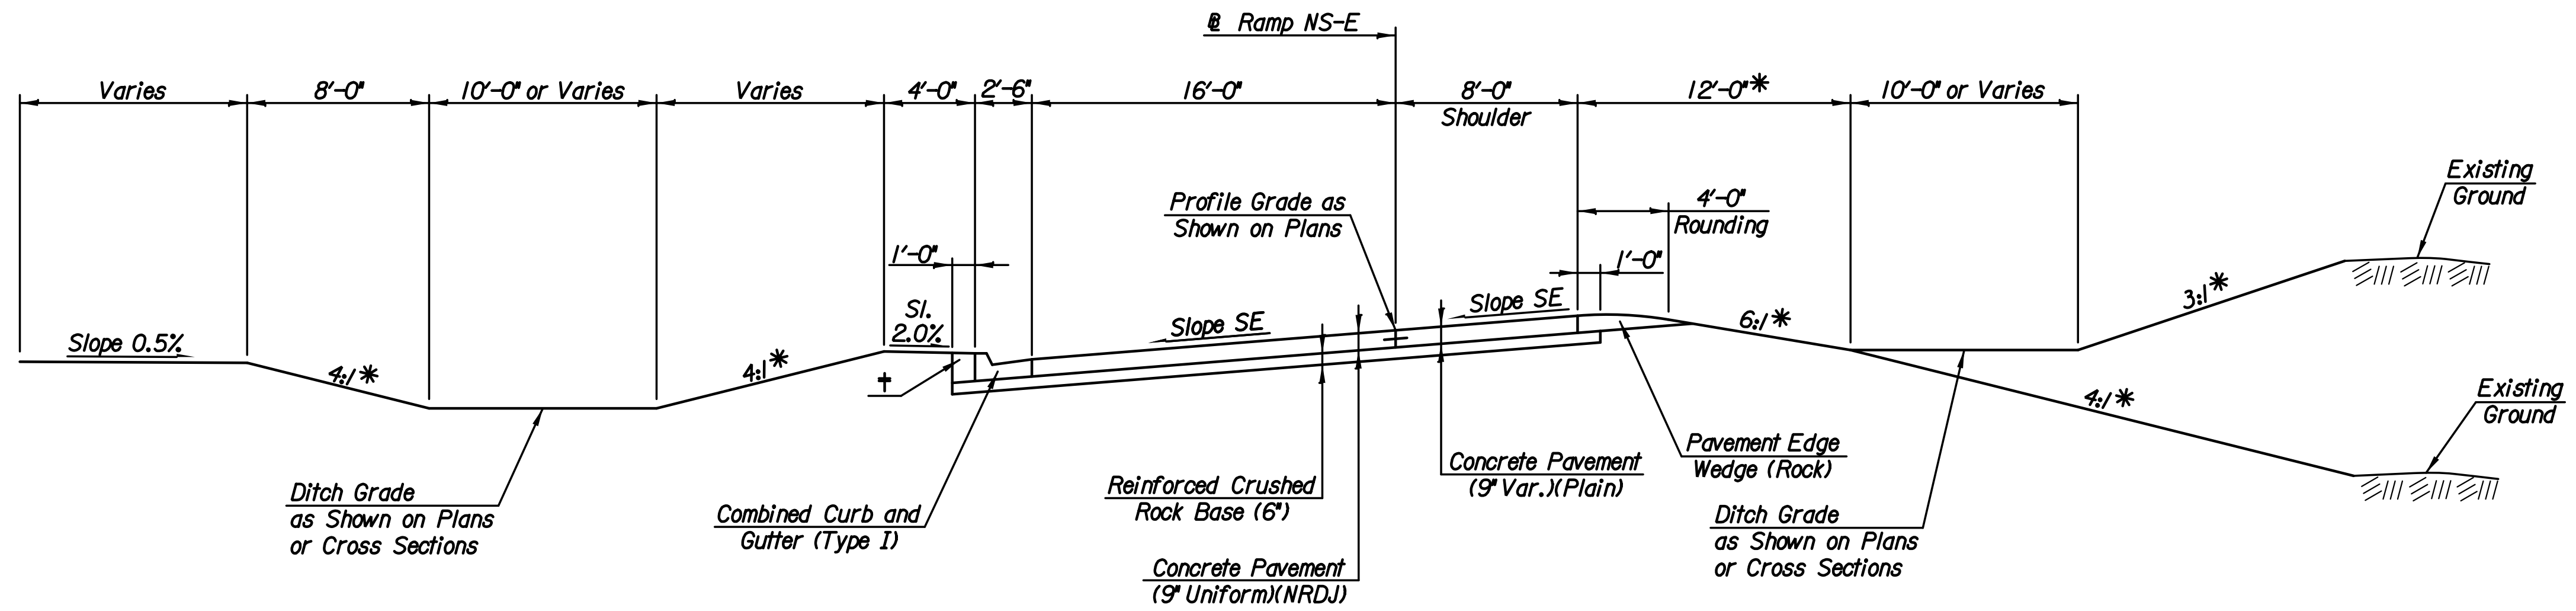

TYPICAL SECTION  
Sta. 814+17.86 to Sta. 815+33.39

Plotted By: drp Date: 1/15/2015 8:59:04 AM  
FILE: I:\2008\08807\001\Typicals\08807-001-Typical Ramp NS-E.dgn

No.	Revision	By	Date
HOOPER ROAD			
<b>TYPICAL SECTIONS</b>			
<b>RAMP NS-E</b>			
GARY JANZEN, P.E.-CITY ENGINEER CITY OF WICHITA PROJECT NO. 472-84780			
 <b>PEC</b> PROFESSIONAL ENGINEERING CONSULTANTS, P.A. 303 SOUTH TOPEKA WICHITA, KS 67202 316-262-2691 www.pec1.com			
Designed by	JPS	Job No.	08807-001
Drawn by	SVB	Date	Jan., 2015
			Sht. 4 of 227