
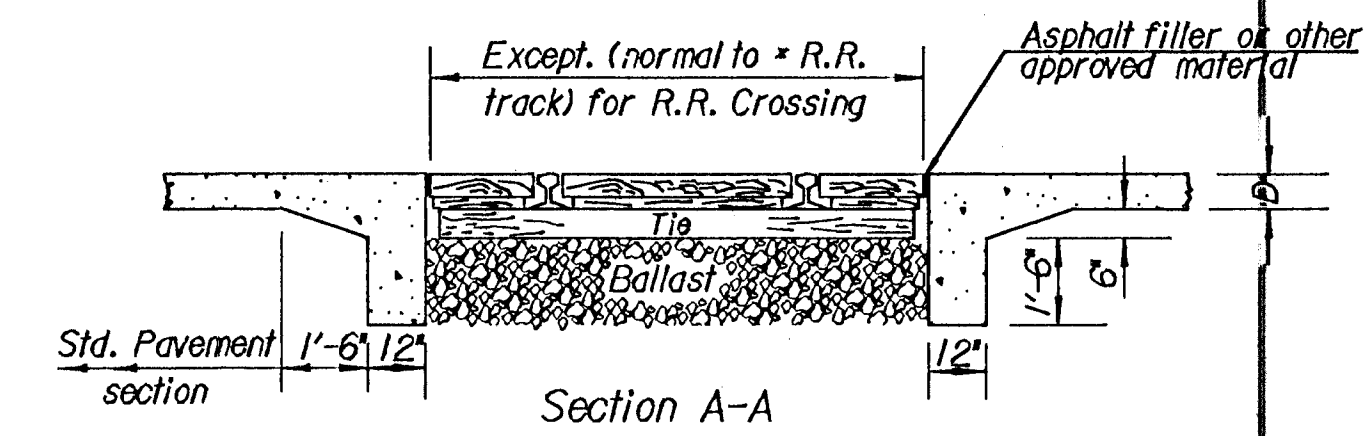
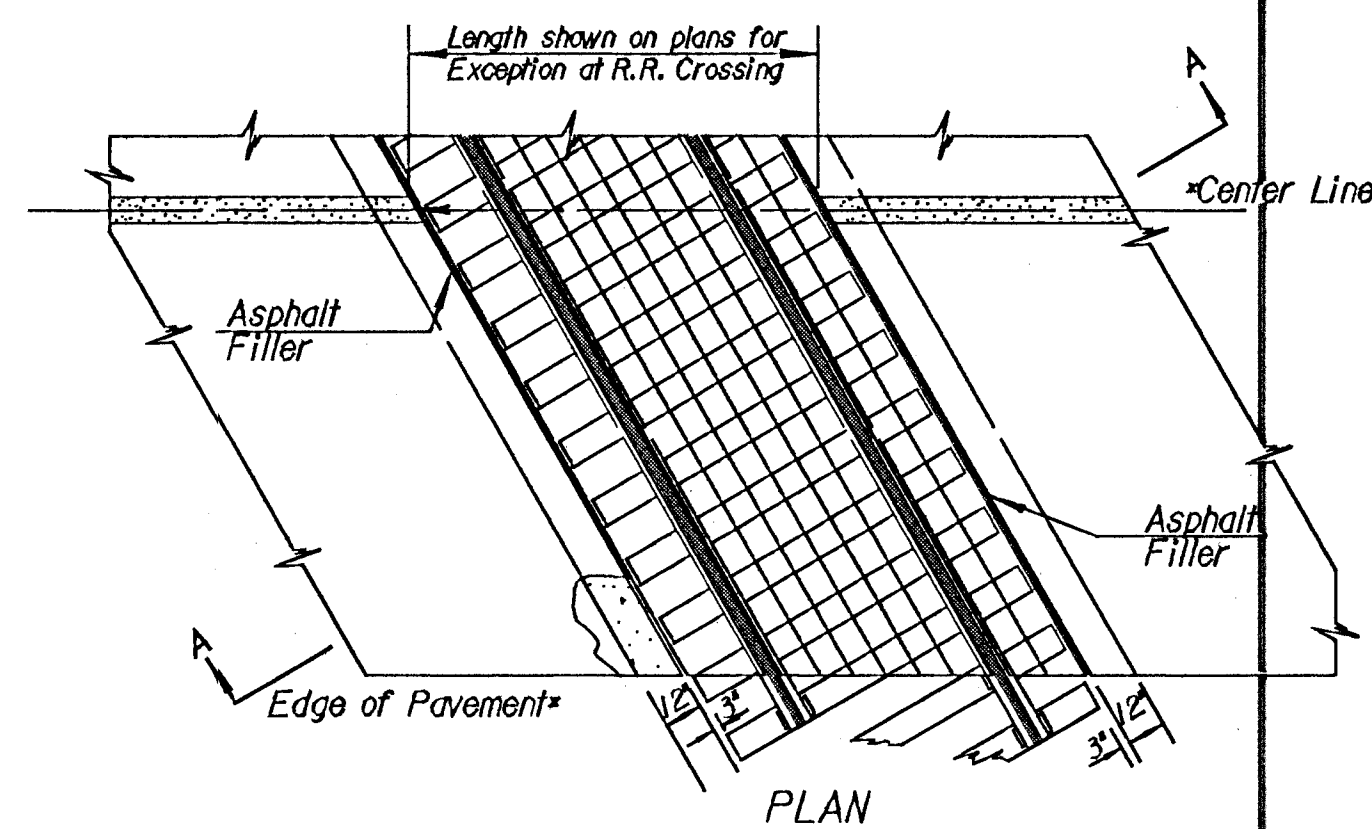
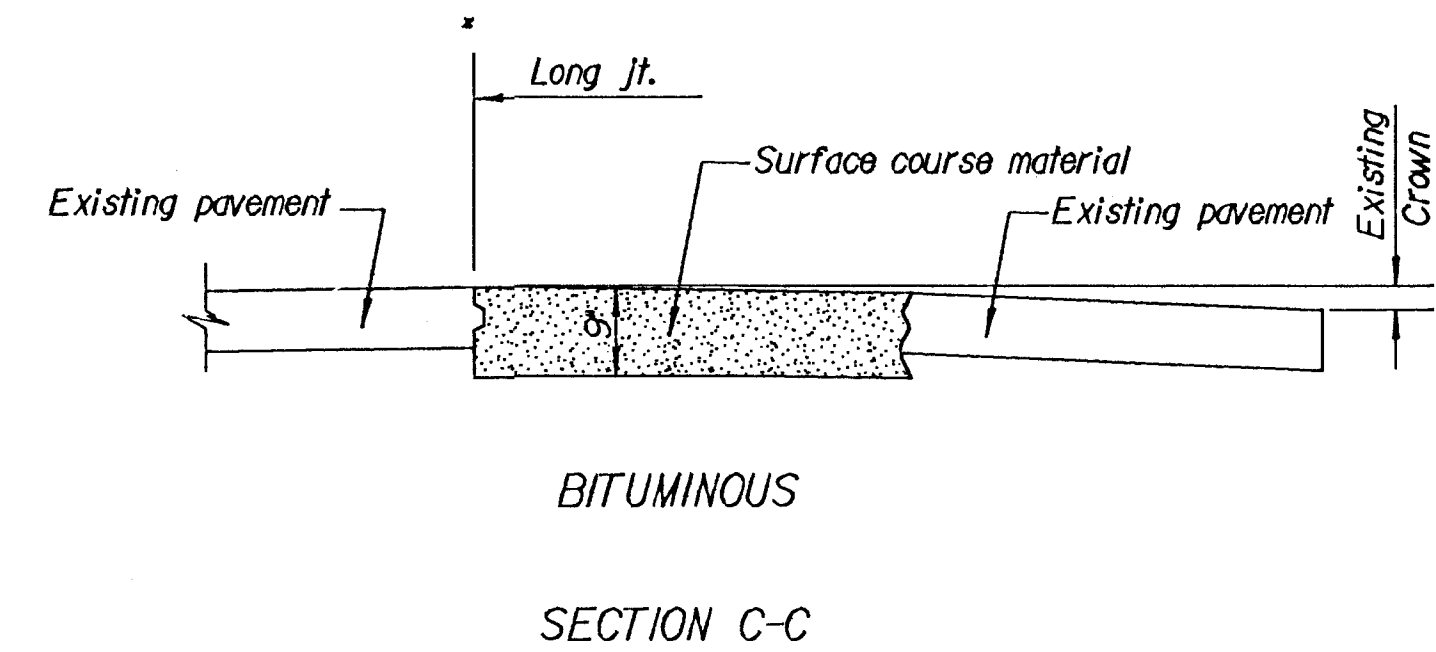
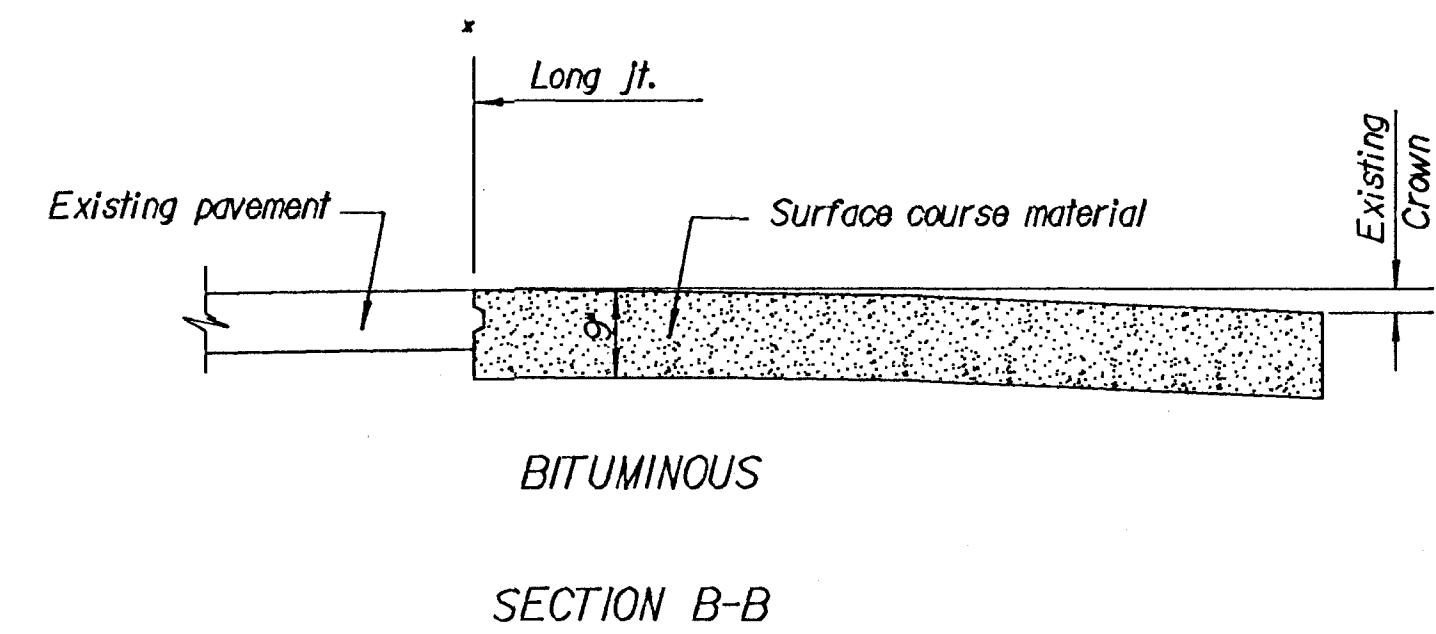
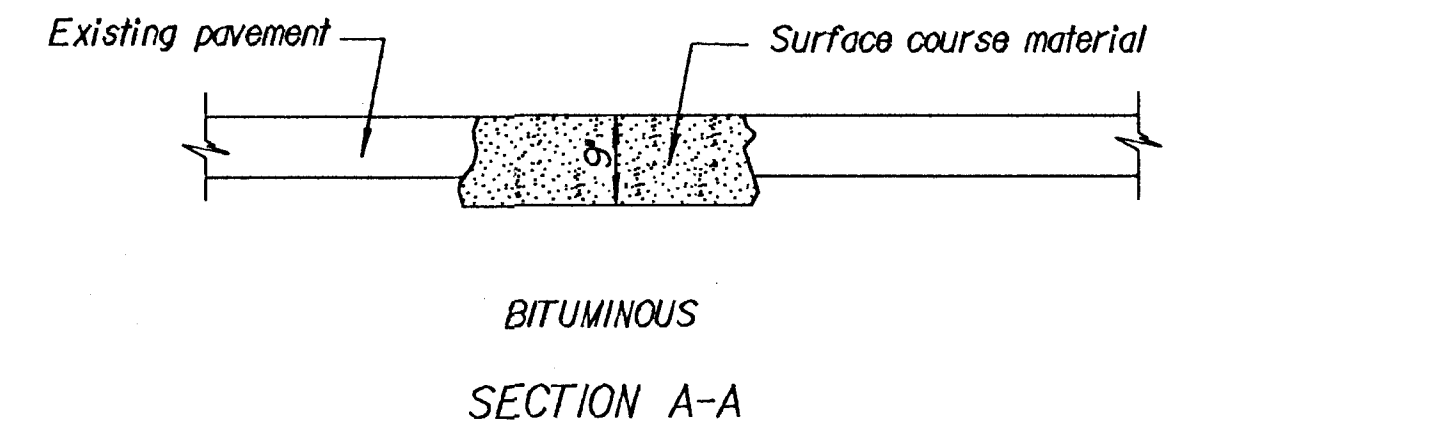
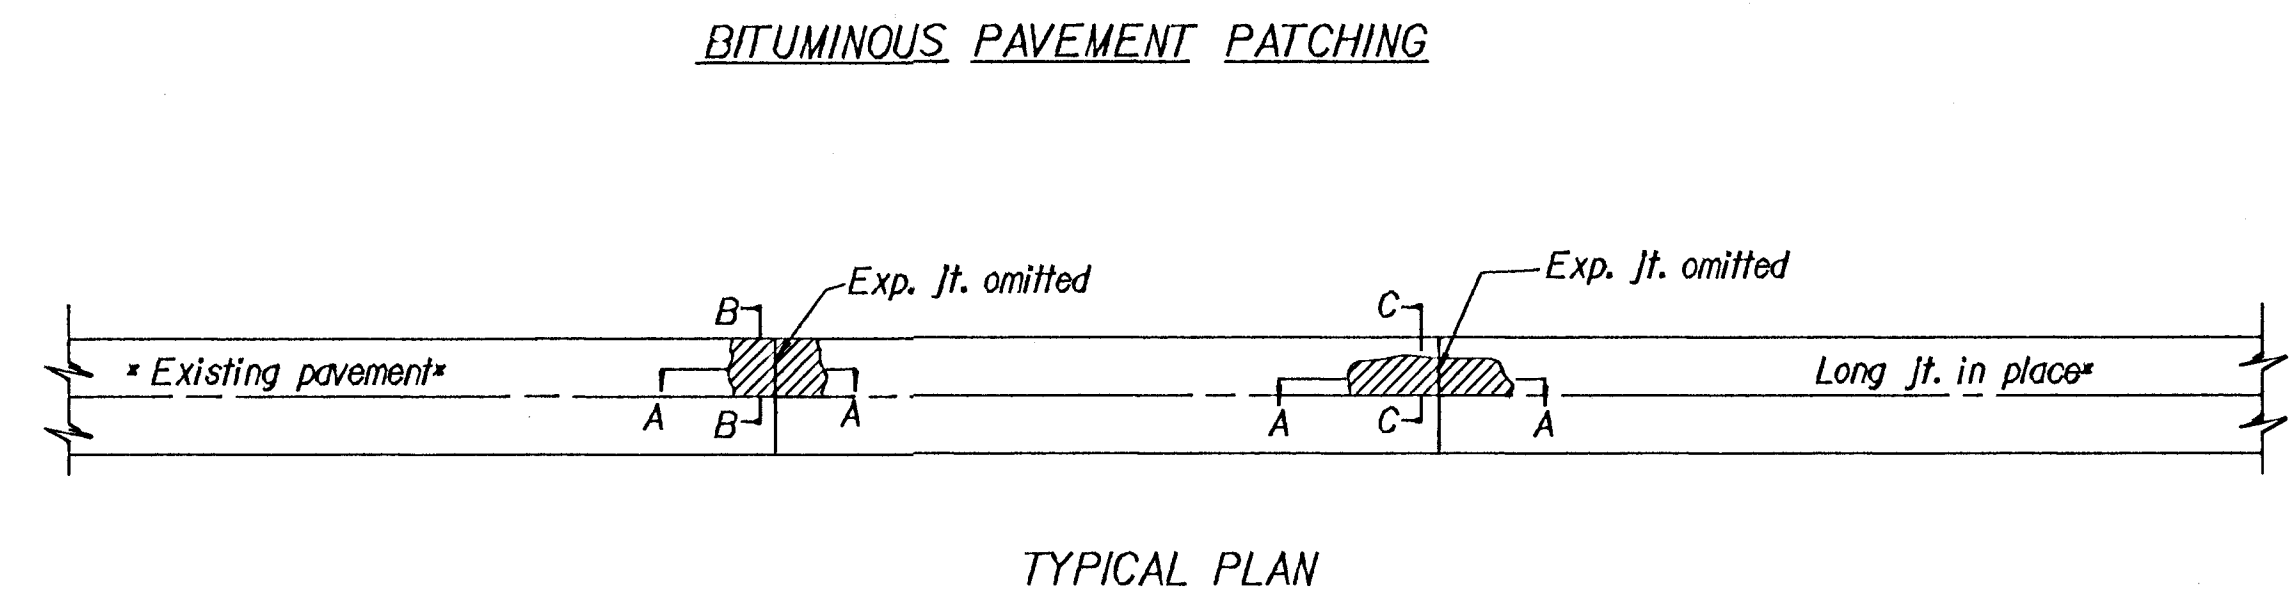


FHWA REGION NO.	STATE	PROJECT NO.	YEAR	SHEET NO.	TOTAL SHEETS
7	KANSAS	54-87 K-4445-01	1996	24	73

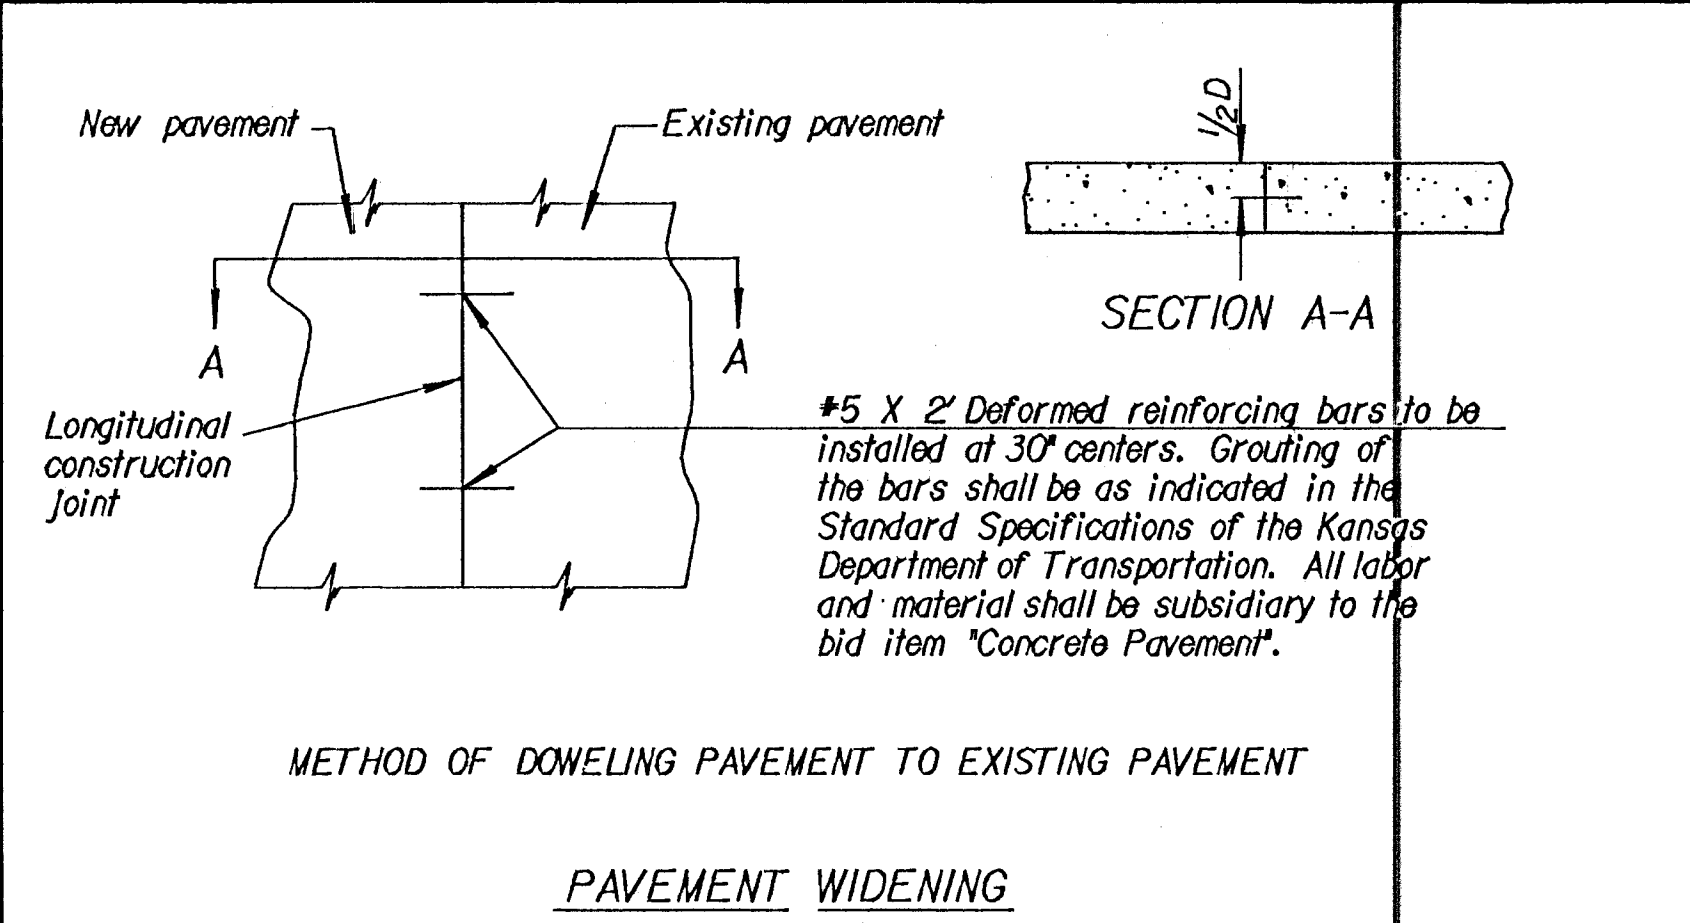

NOTE: Header to be paid for as additional area of concrete pavement, to be computed by adding two (2) feet times the width parallel to R.R. track for each header.

CONCRETE HEADER AT RAILROAD CROSSINGS

NO.	DATE	REVISIONS	BY	APP'D
4	12-04-94	Removed Concrete Patching	R.J.S.	J.O.B.
3	10-19-94	Entered on CADD	R.J.S.	J.O.B.
2	9-22-86	Spacing of bars on pavement widening	W.L.H.	J.O.B.
1	5-01-86	Removed gutter at Type A Inlets	W.L.H.	J.O.B.

KANSAS DEPARTMENT OF TRANSPORTATION				
CONCRETE PAVEMENT AUXILIARY DETAILS - I & PAVEMENT PATCHING DETAILS				
RD720				
FHWA APPROVAL	1-12-96	APP'D. James O. Brewer		
DESIGNED	DETAILD	QUANTITIES	TRACED	WHITE
DESIGN CK.	DETAIL CK.	QUAN. CK.	TRACE CK.	SEITZ