

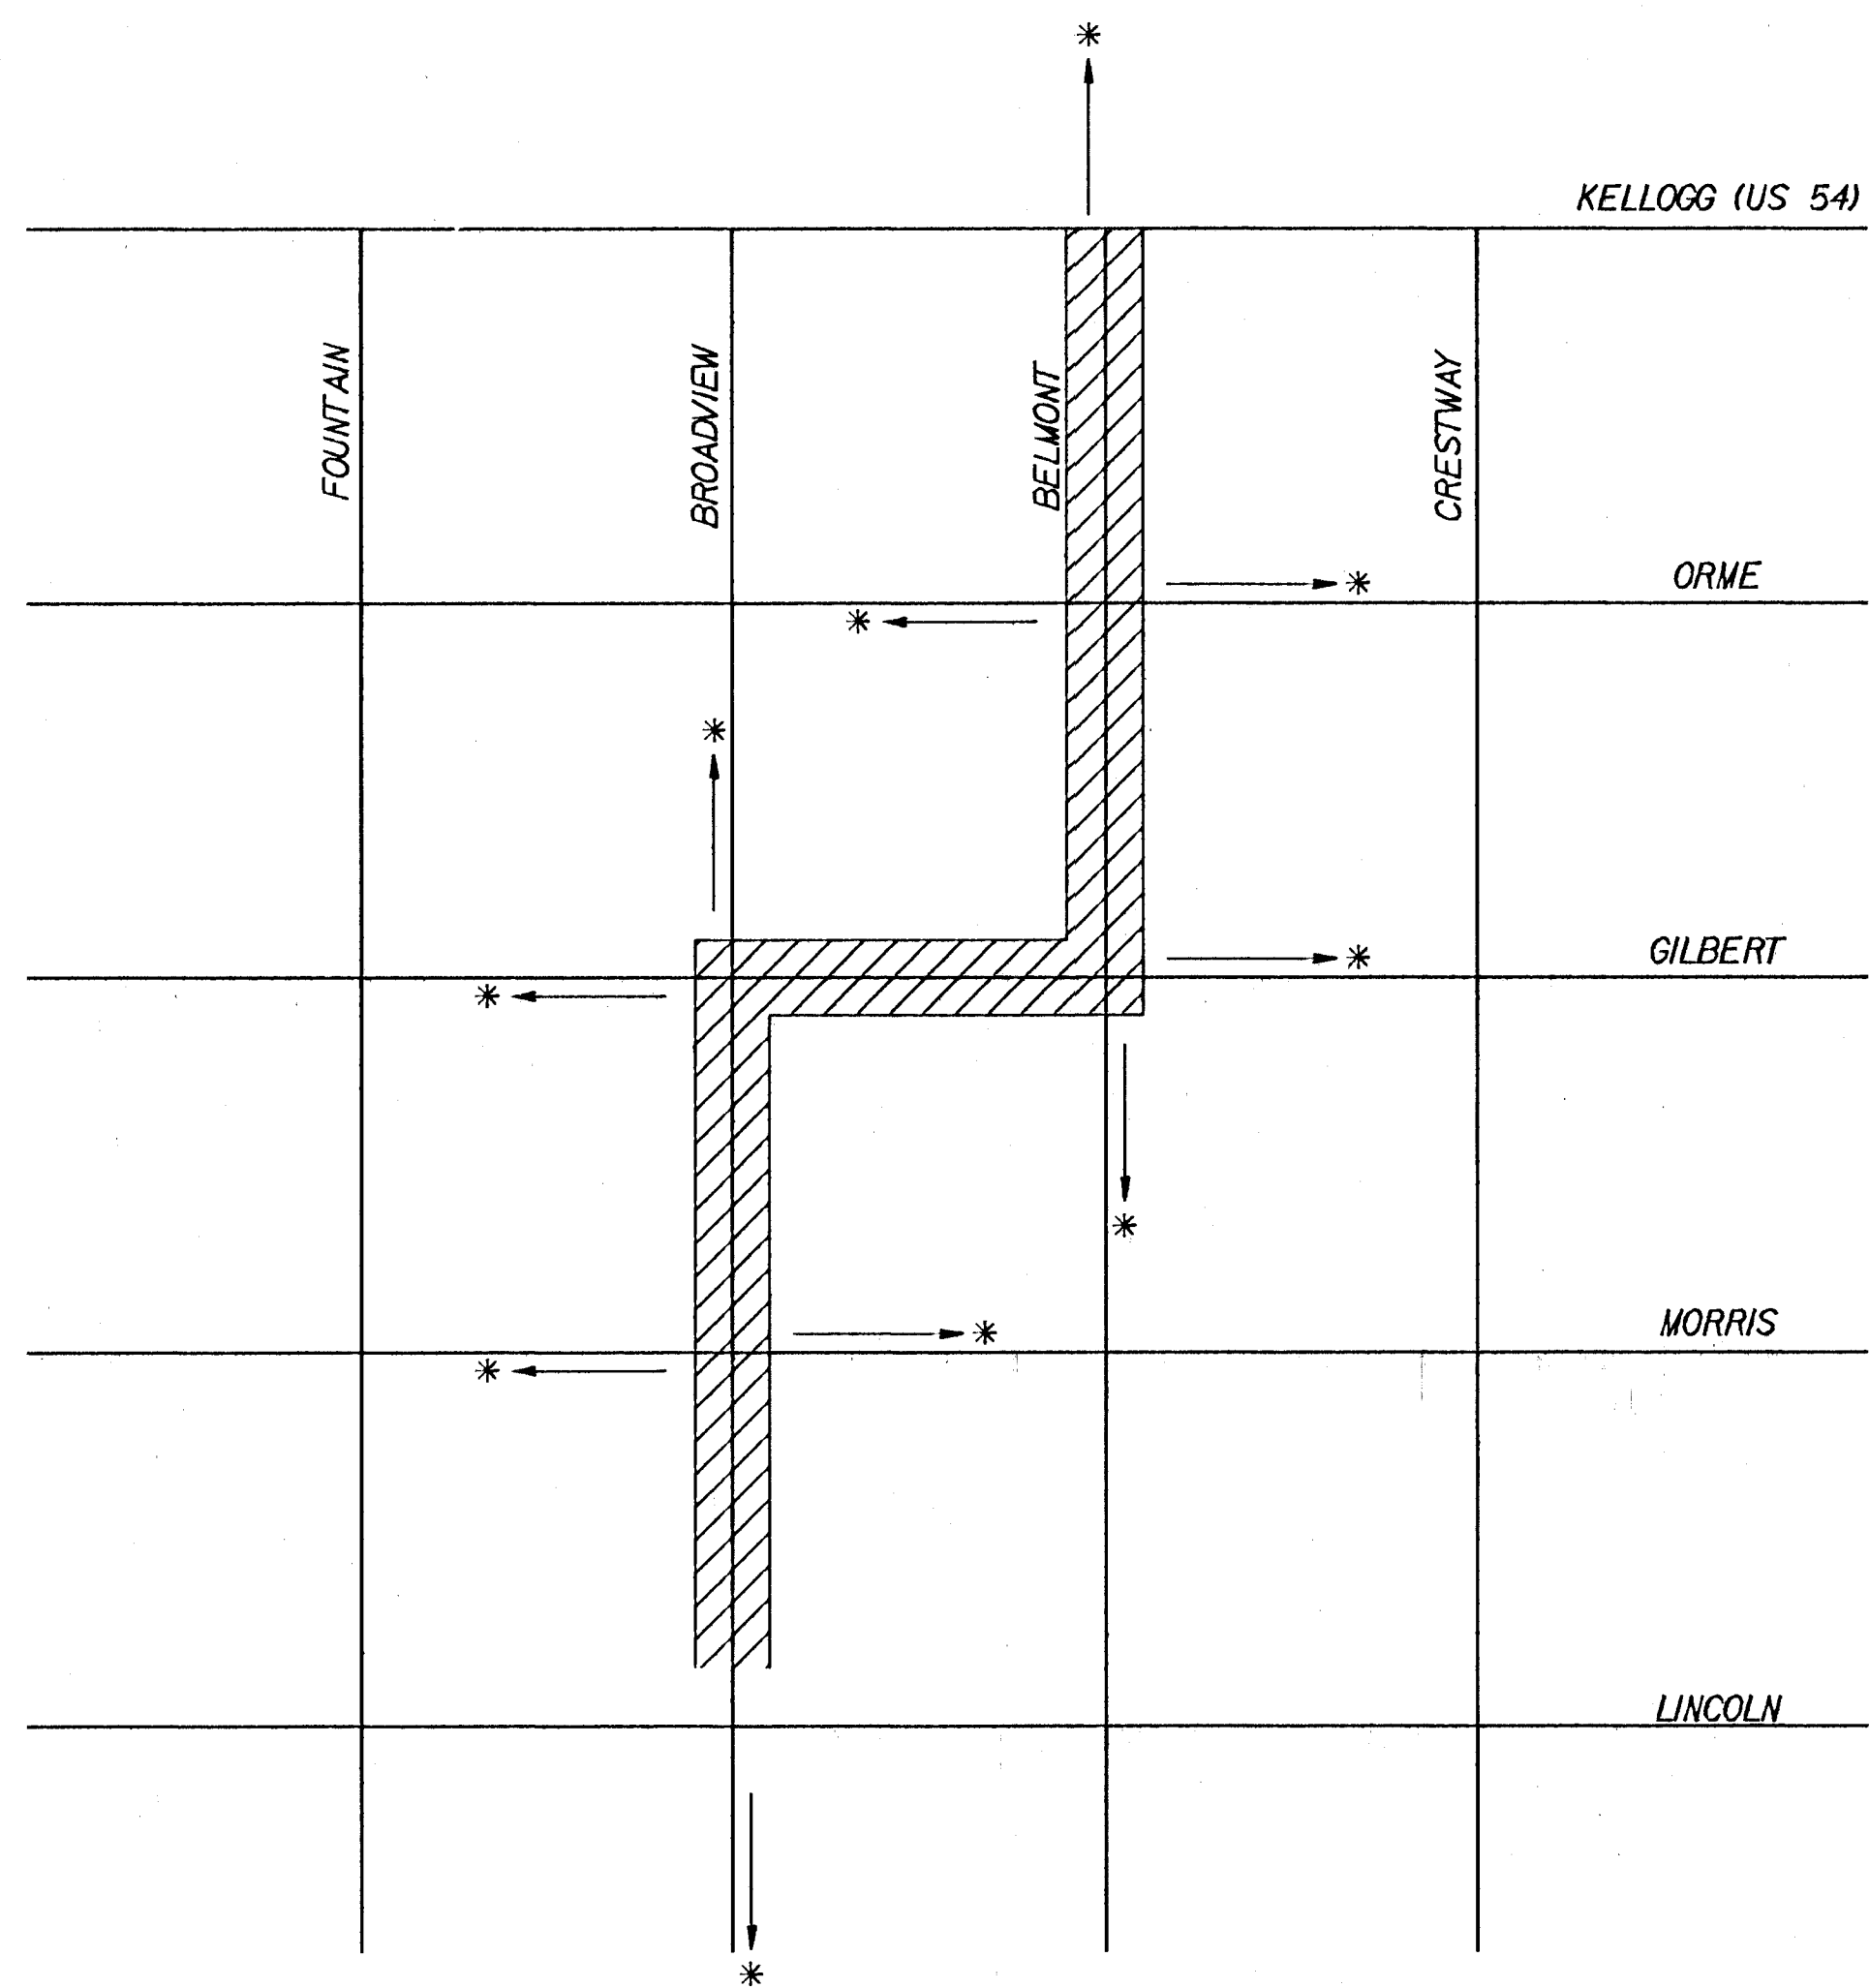


| FHWA<br>REGION<br>NO. | STATE  | PROJECT NO.     | YEAR | SHEET<br>NO. | TOTAL<br>SHEETS |
|-----------------------|--------|-----------------|------|--------------|-----------------|
| 7                     | KANSAS | 54-87 K-4445-01 | 1996 | 61           | 73              |

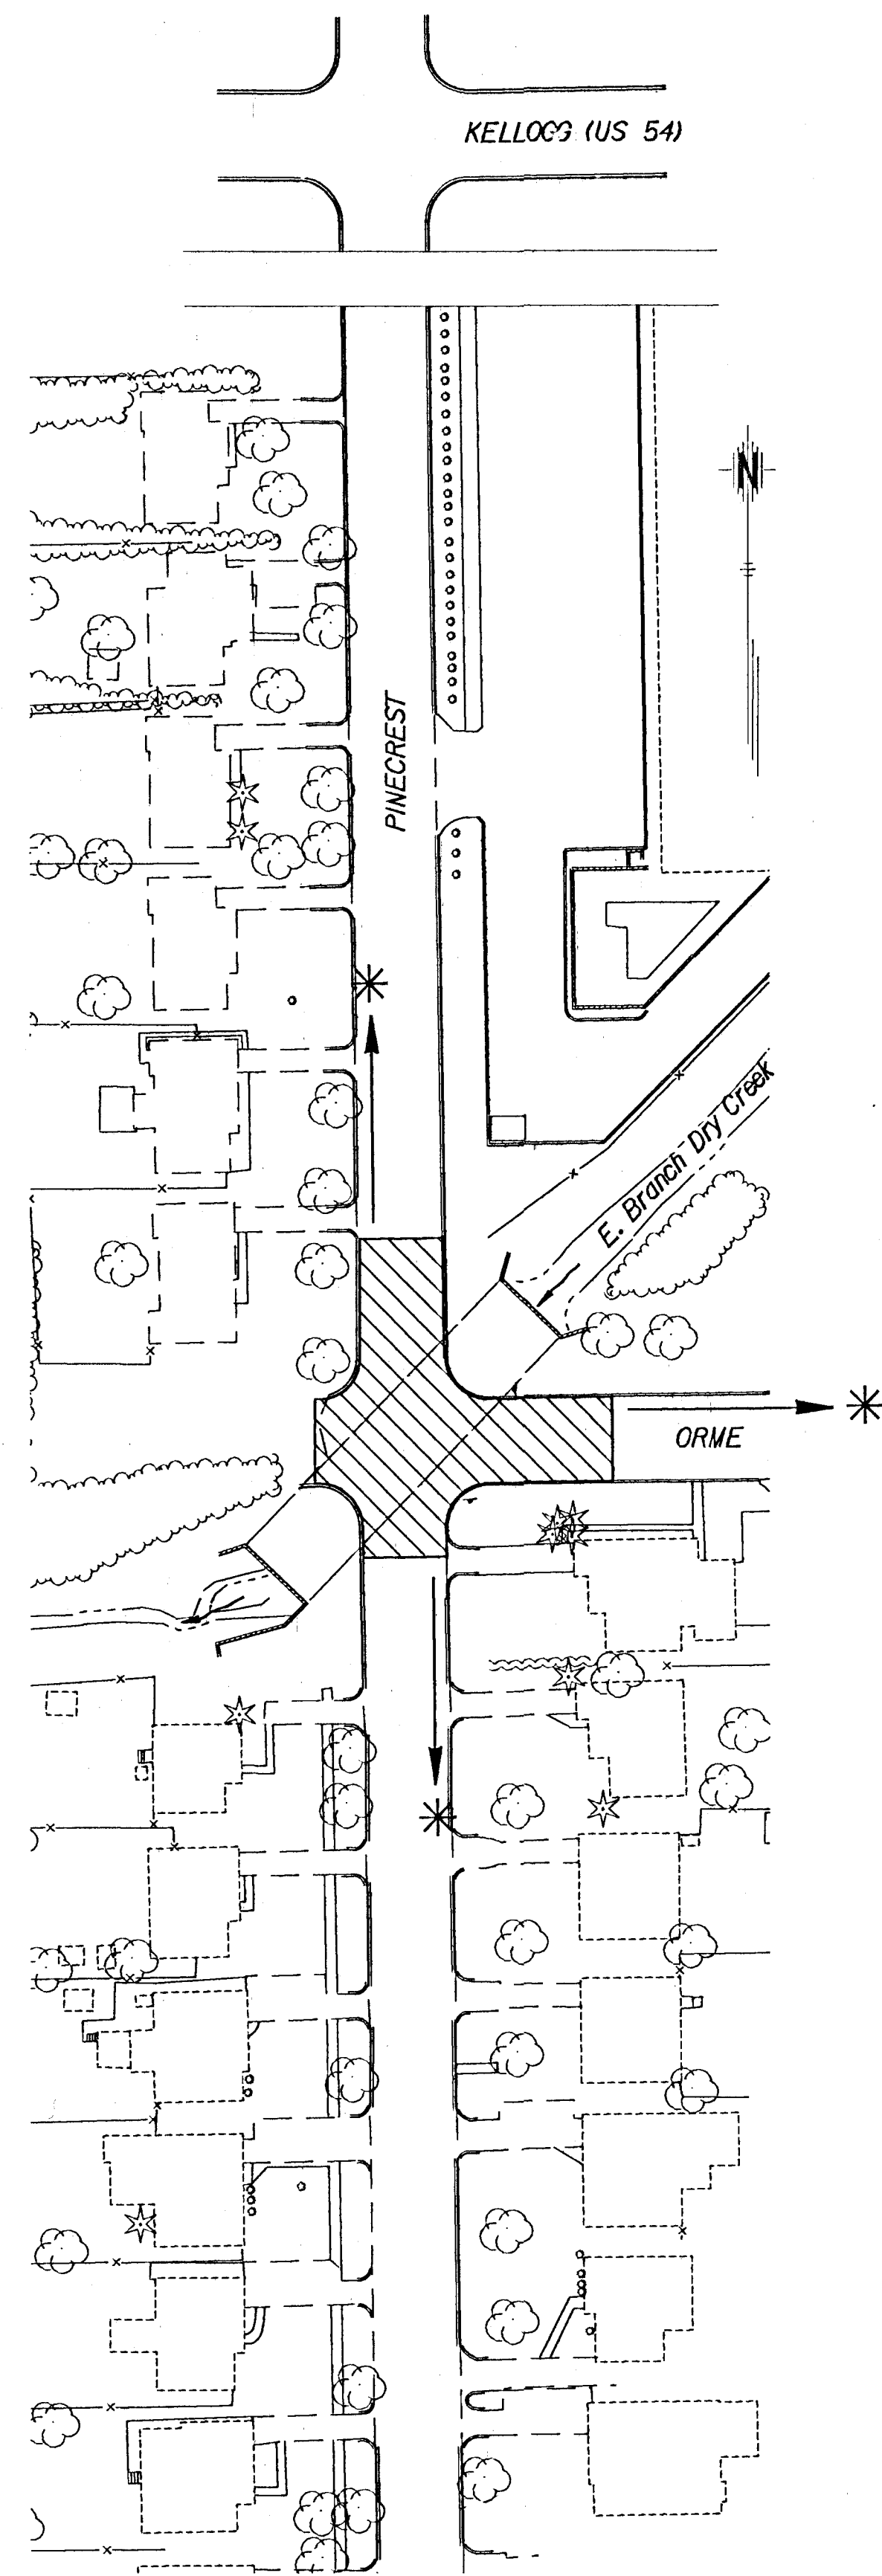

### BLUFF OUTFALL CONSTRUCTION

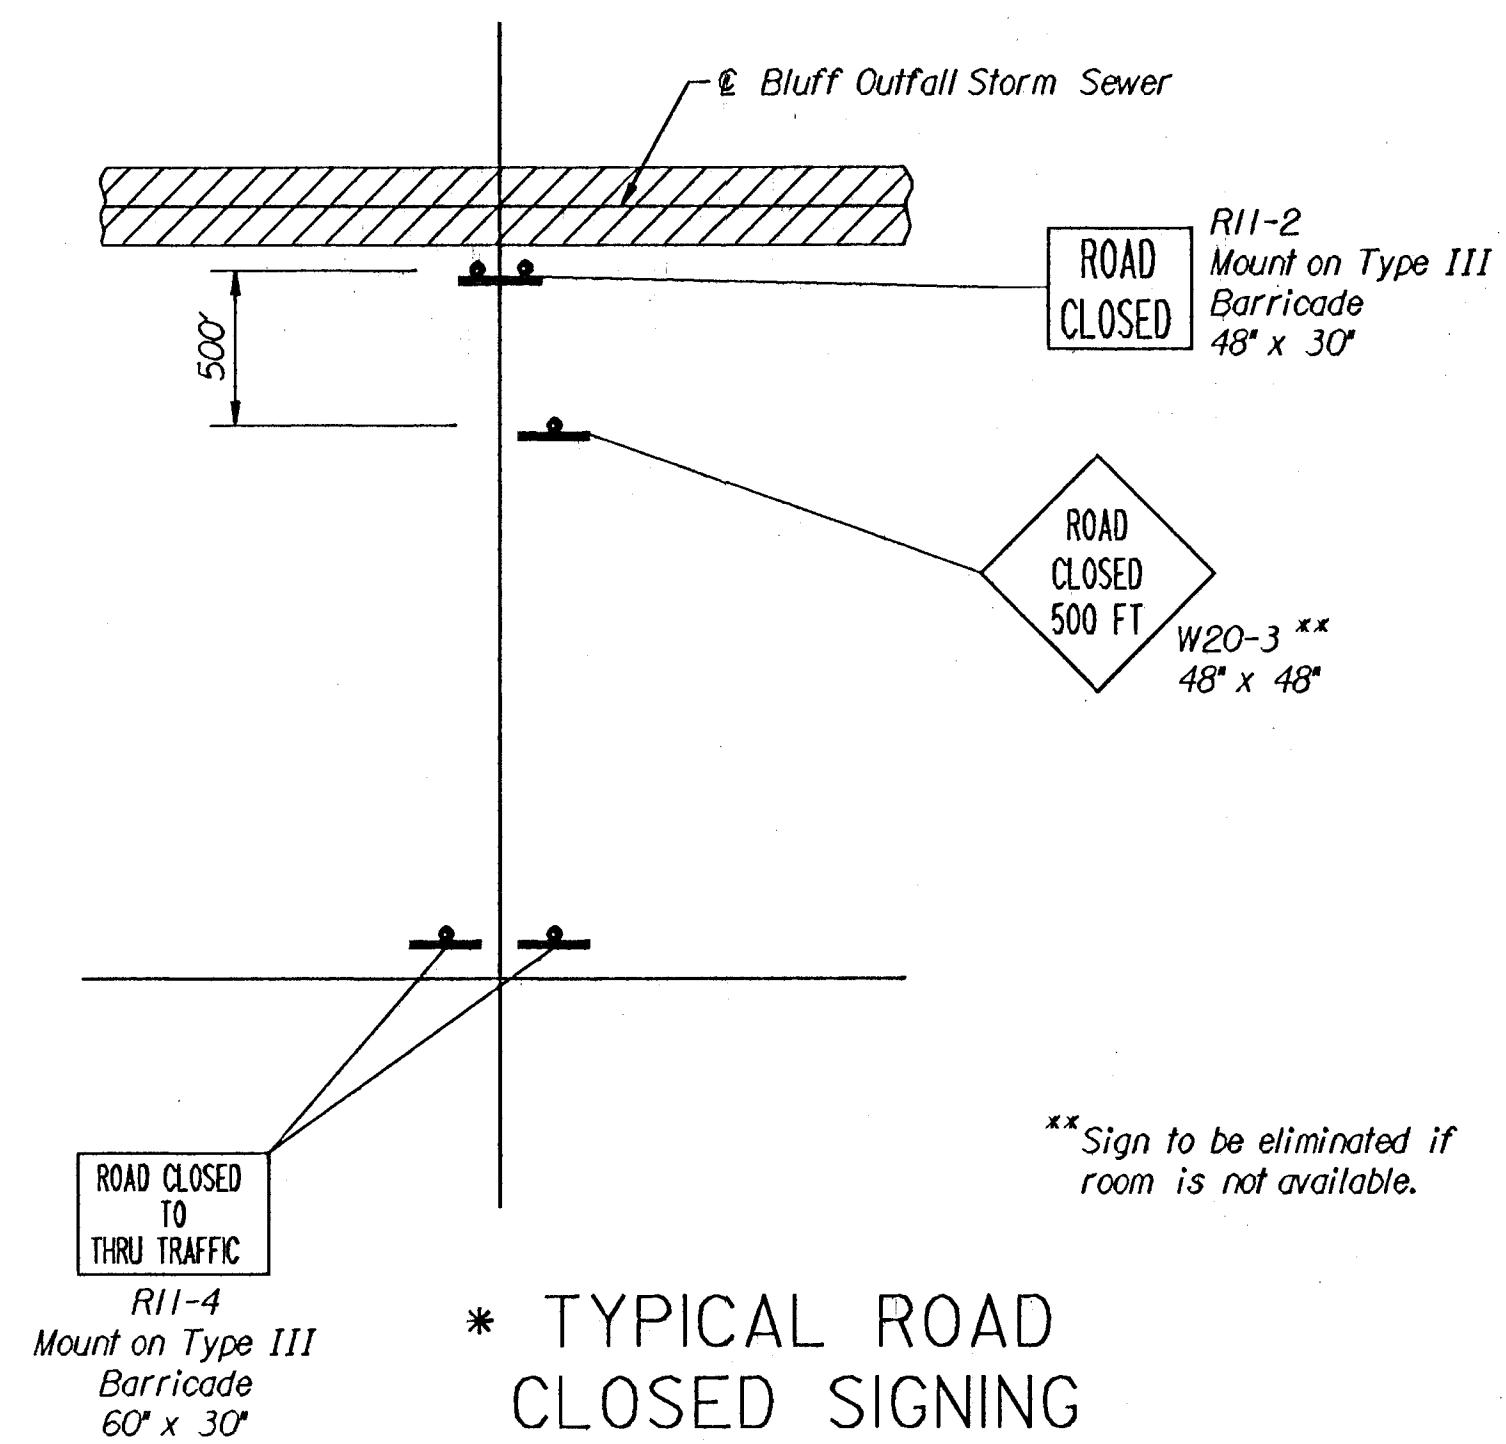

| 3                           |      |            |        |            |     |
|-----------------------------|------|------------|--------|------------|-----|
| 2                           |      |            |        |            |     |
| 1                           |      |            |        |            |     |
| NO.                         | DATE | REVISIONS  | BY     | APP'D      |     |
| CITY OF WICHITA             |      |            |        |            |     |
| TYPICAL ROAD CLOSED SIGNING |      |            |        |            |     |
| SHEET NO.                   | OF   | SCALE      | NO. OF | APP'D      |     |
| DESIGNED                    | TAJ  | DETAILED   | SWA    | QUANTITIES | TAJ |
| DESIGN CK.                  | TCW  | DETAIL CK. | TAJ    | QUANTCK.   | TCW |