

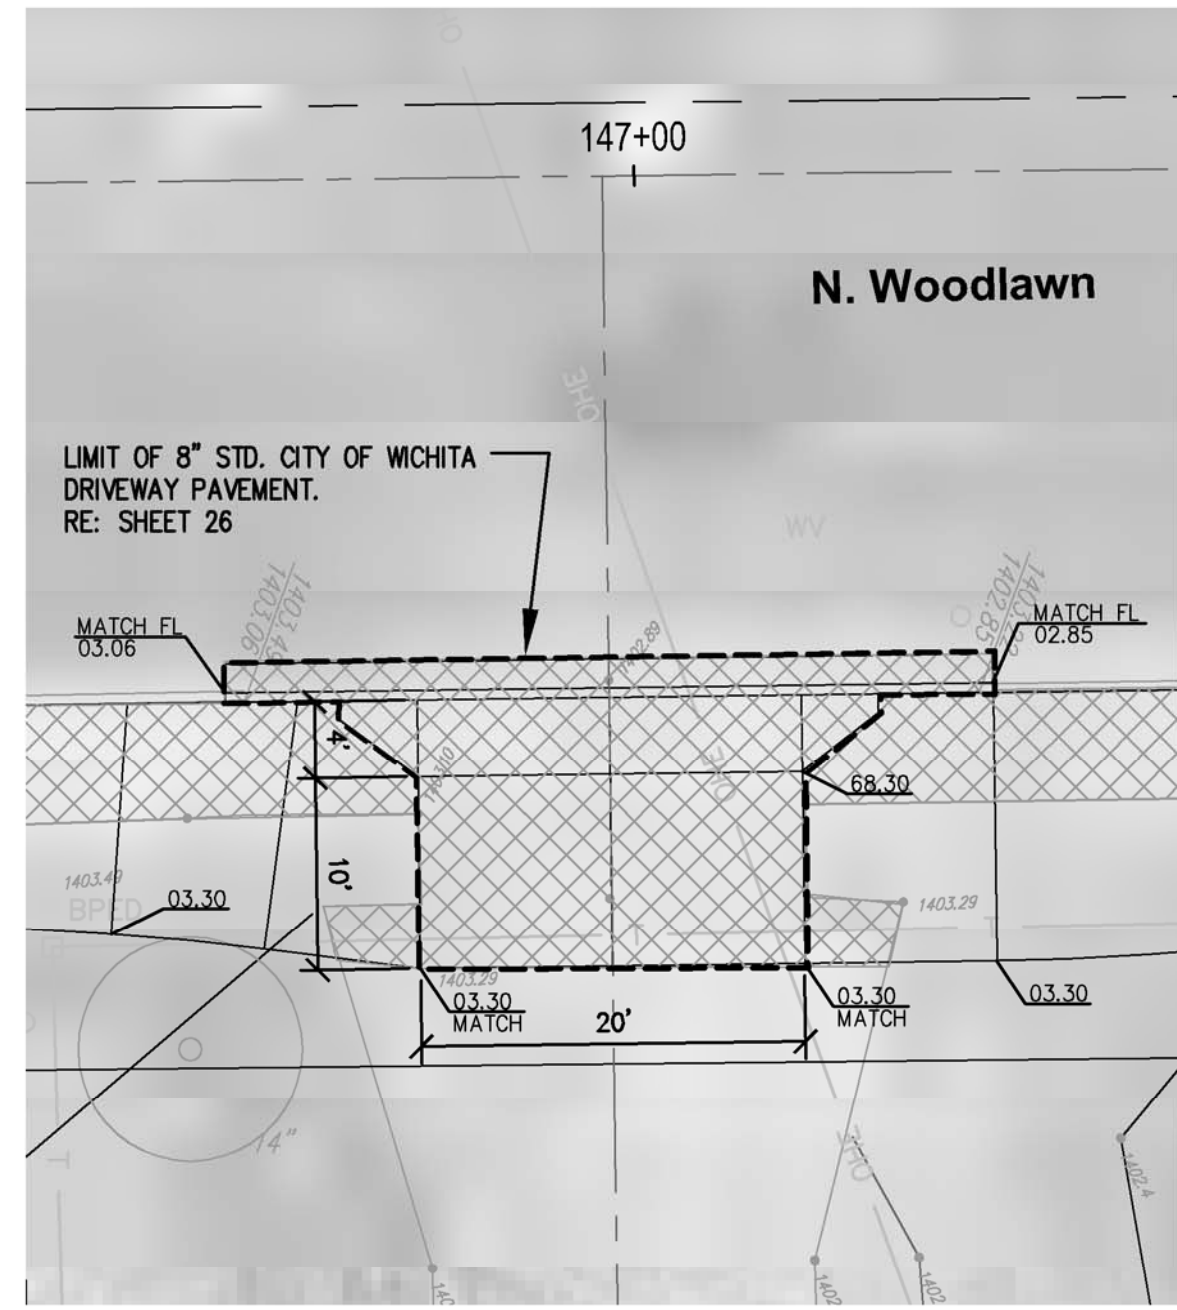



STATE	PROJECT NO.	YEAR	SHEET NO.	TOTAL SHEETS
KANSAS	87 TE-0623-01	2014	25	35

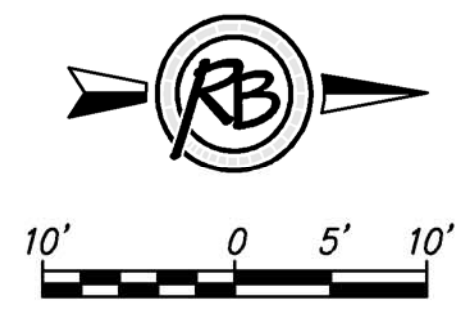


DRIVEWAY #1- STA 146+98.34  
SCALE 1"=10'-0"

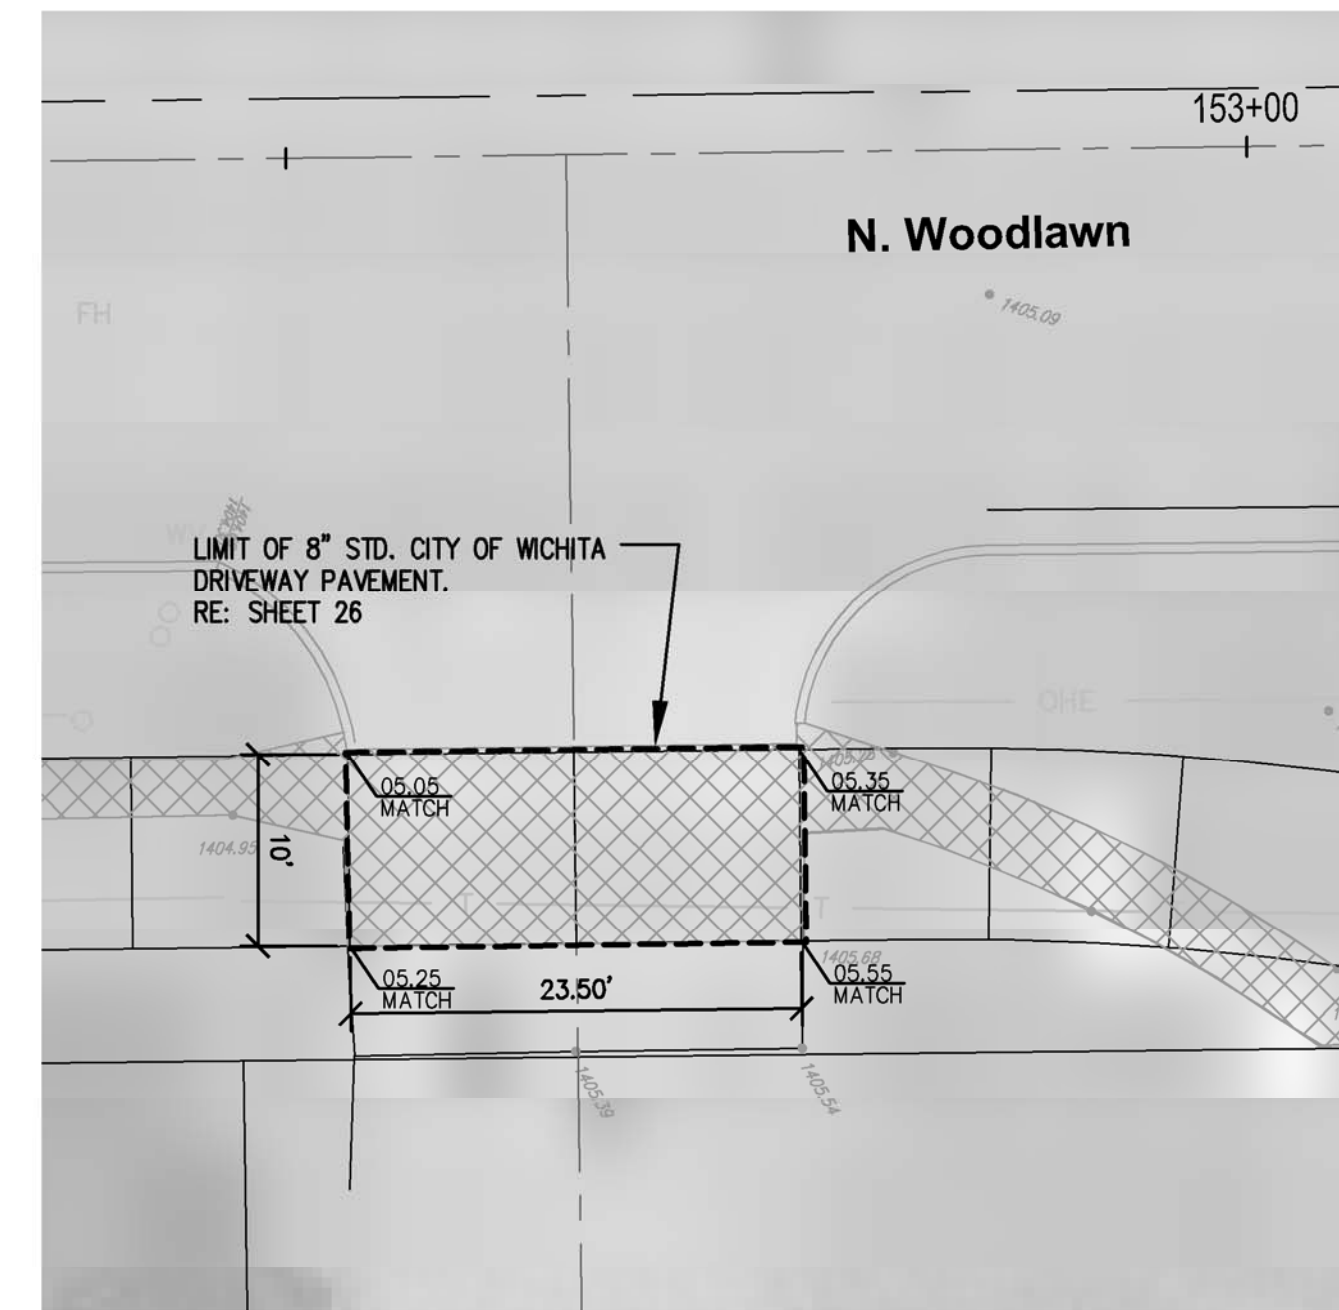


DRIVEWAY #2- STA 152+64.57  
SCALE 1"=10'-0"

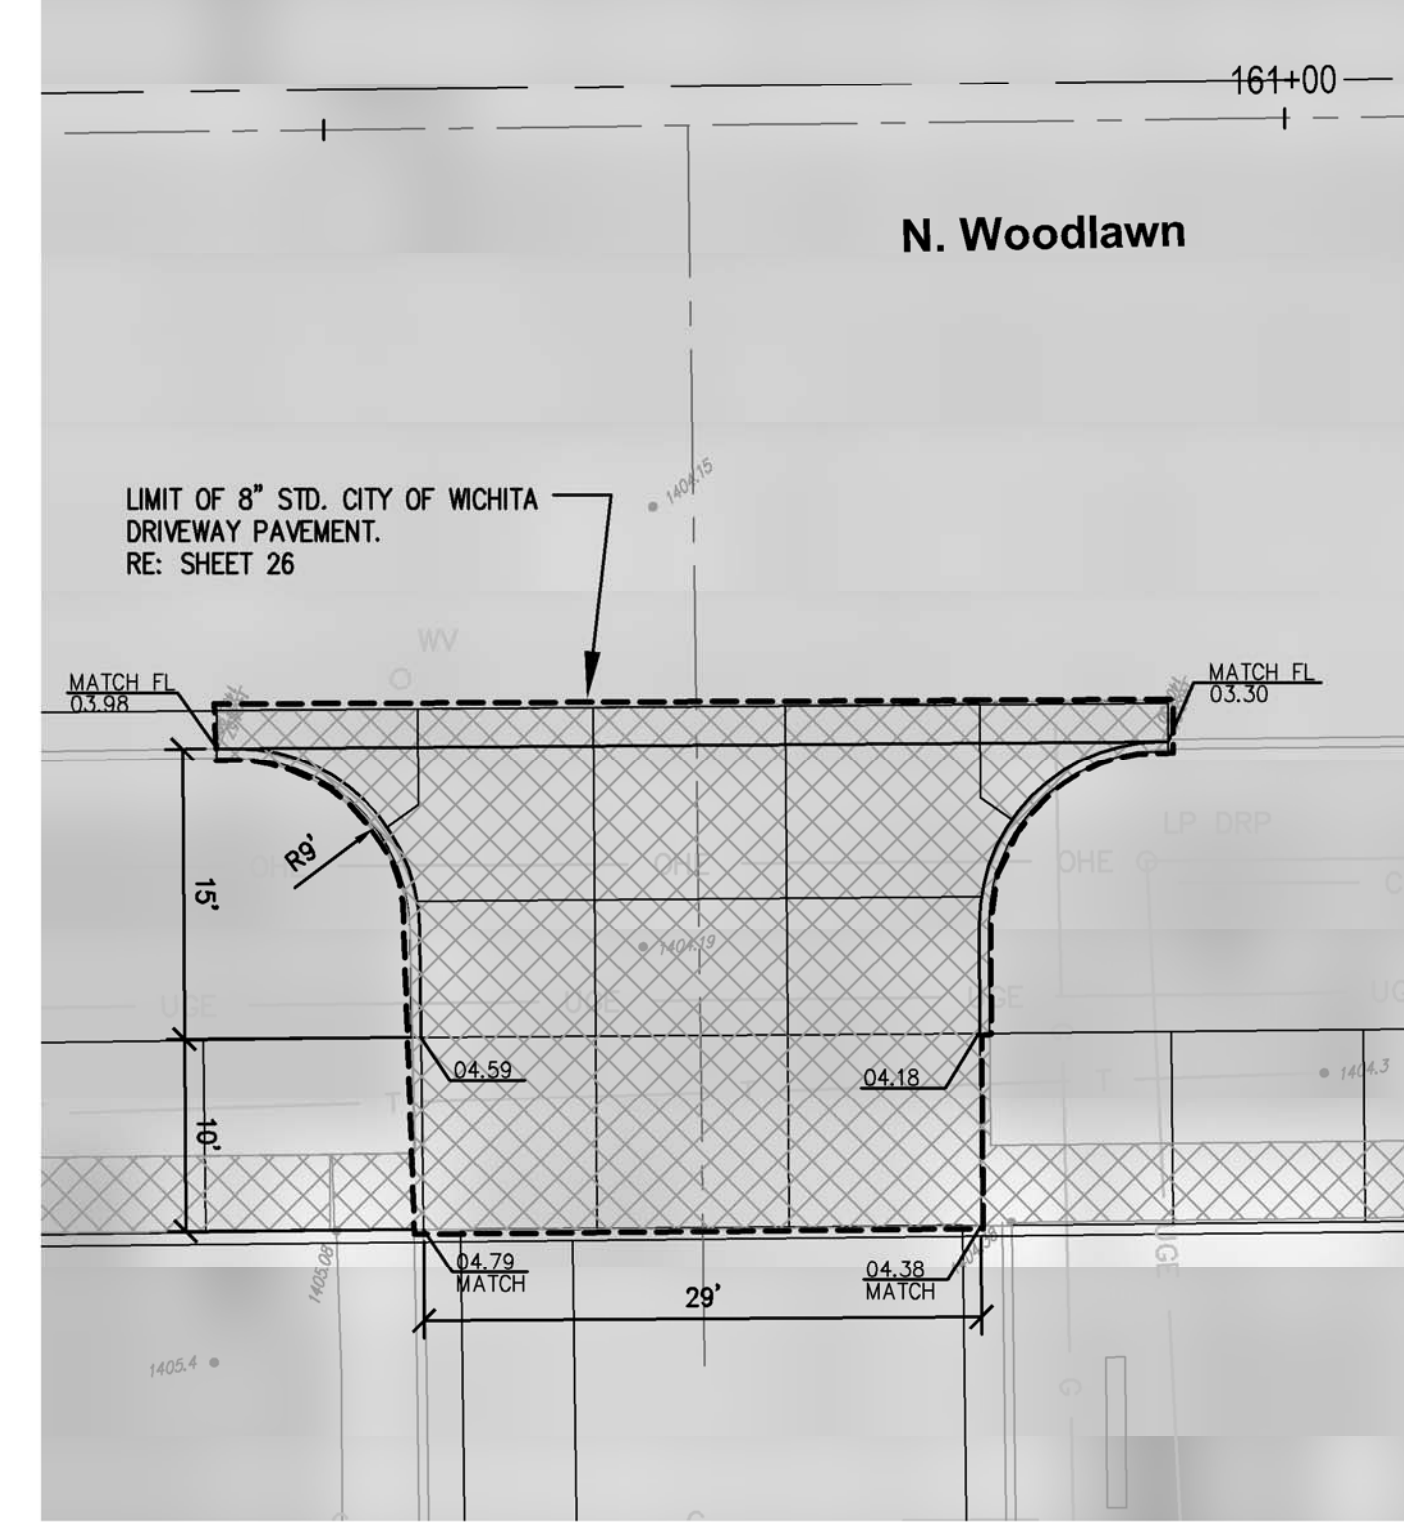


DRIVEWAY #3- STA 160+68.95  
SCALE 1"=10'-0"

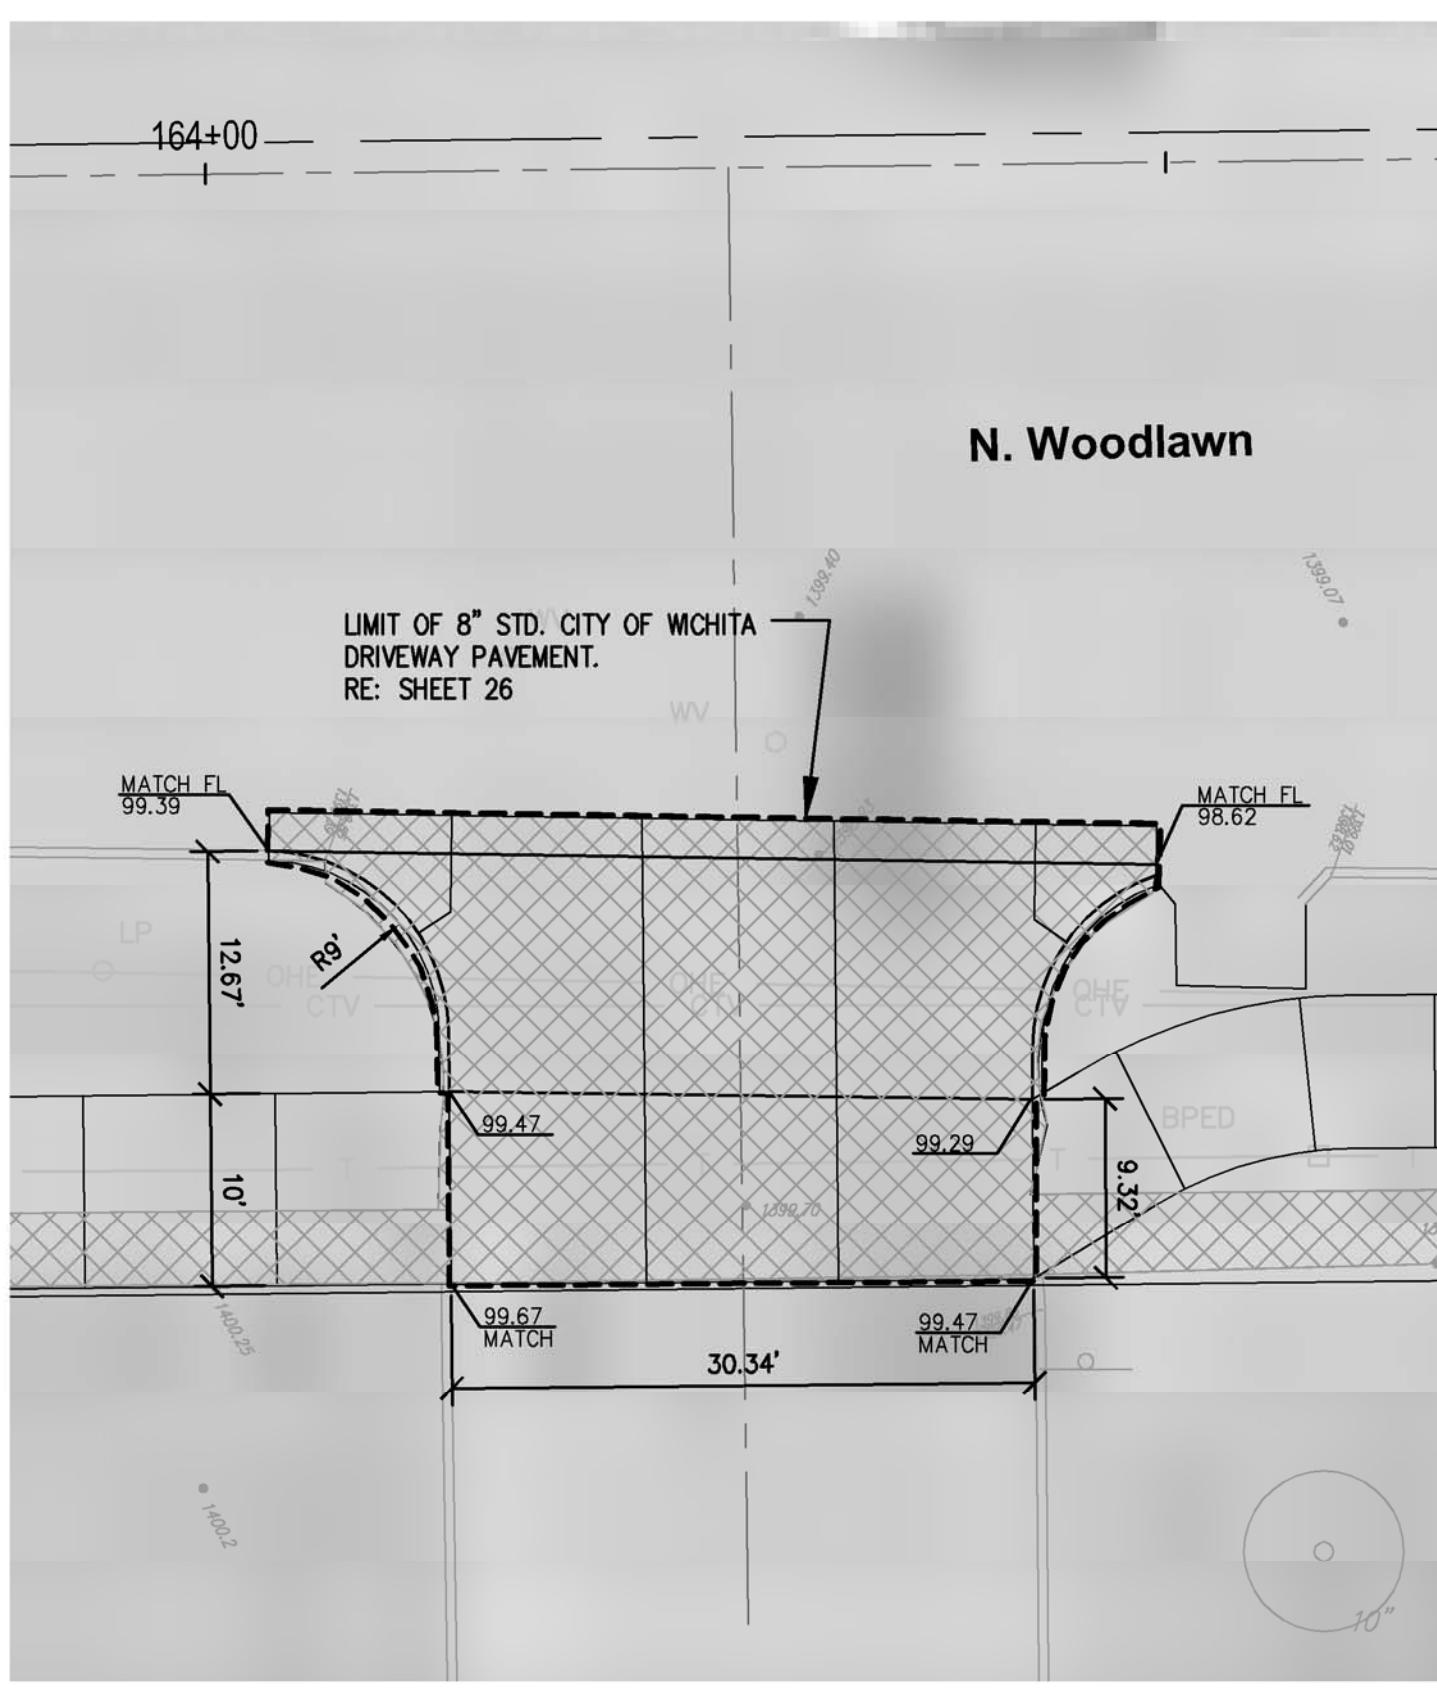

DRIVEWAY #4- STA 164+27.22  
SCALE 1"=10'-0"

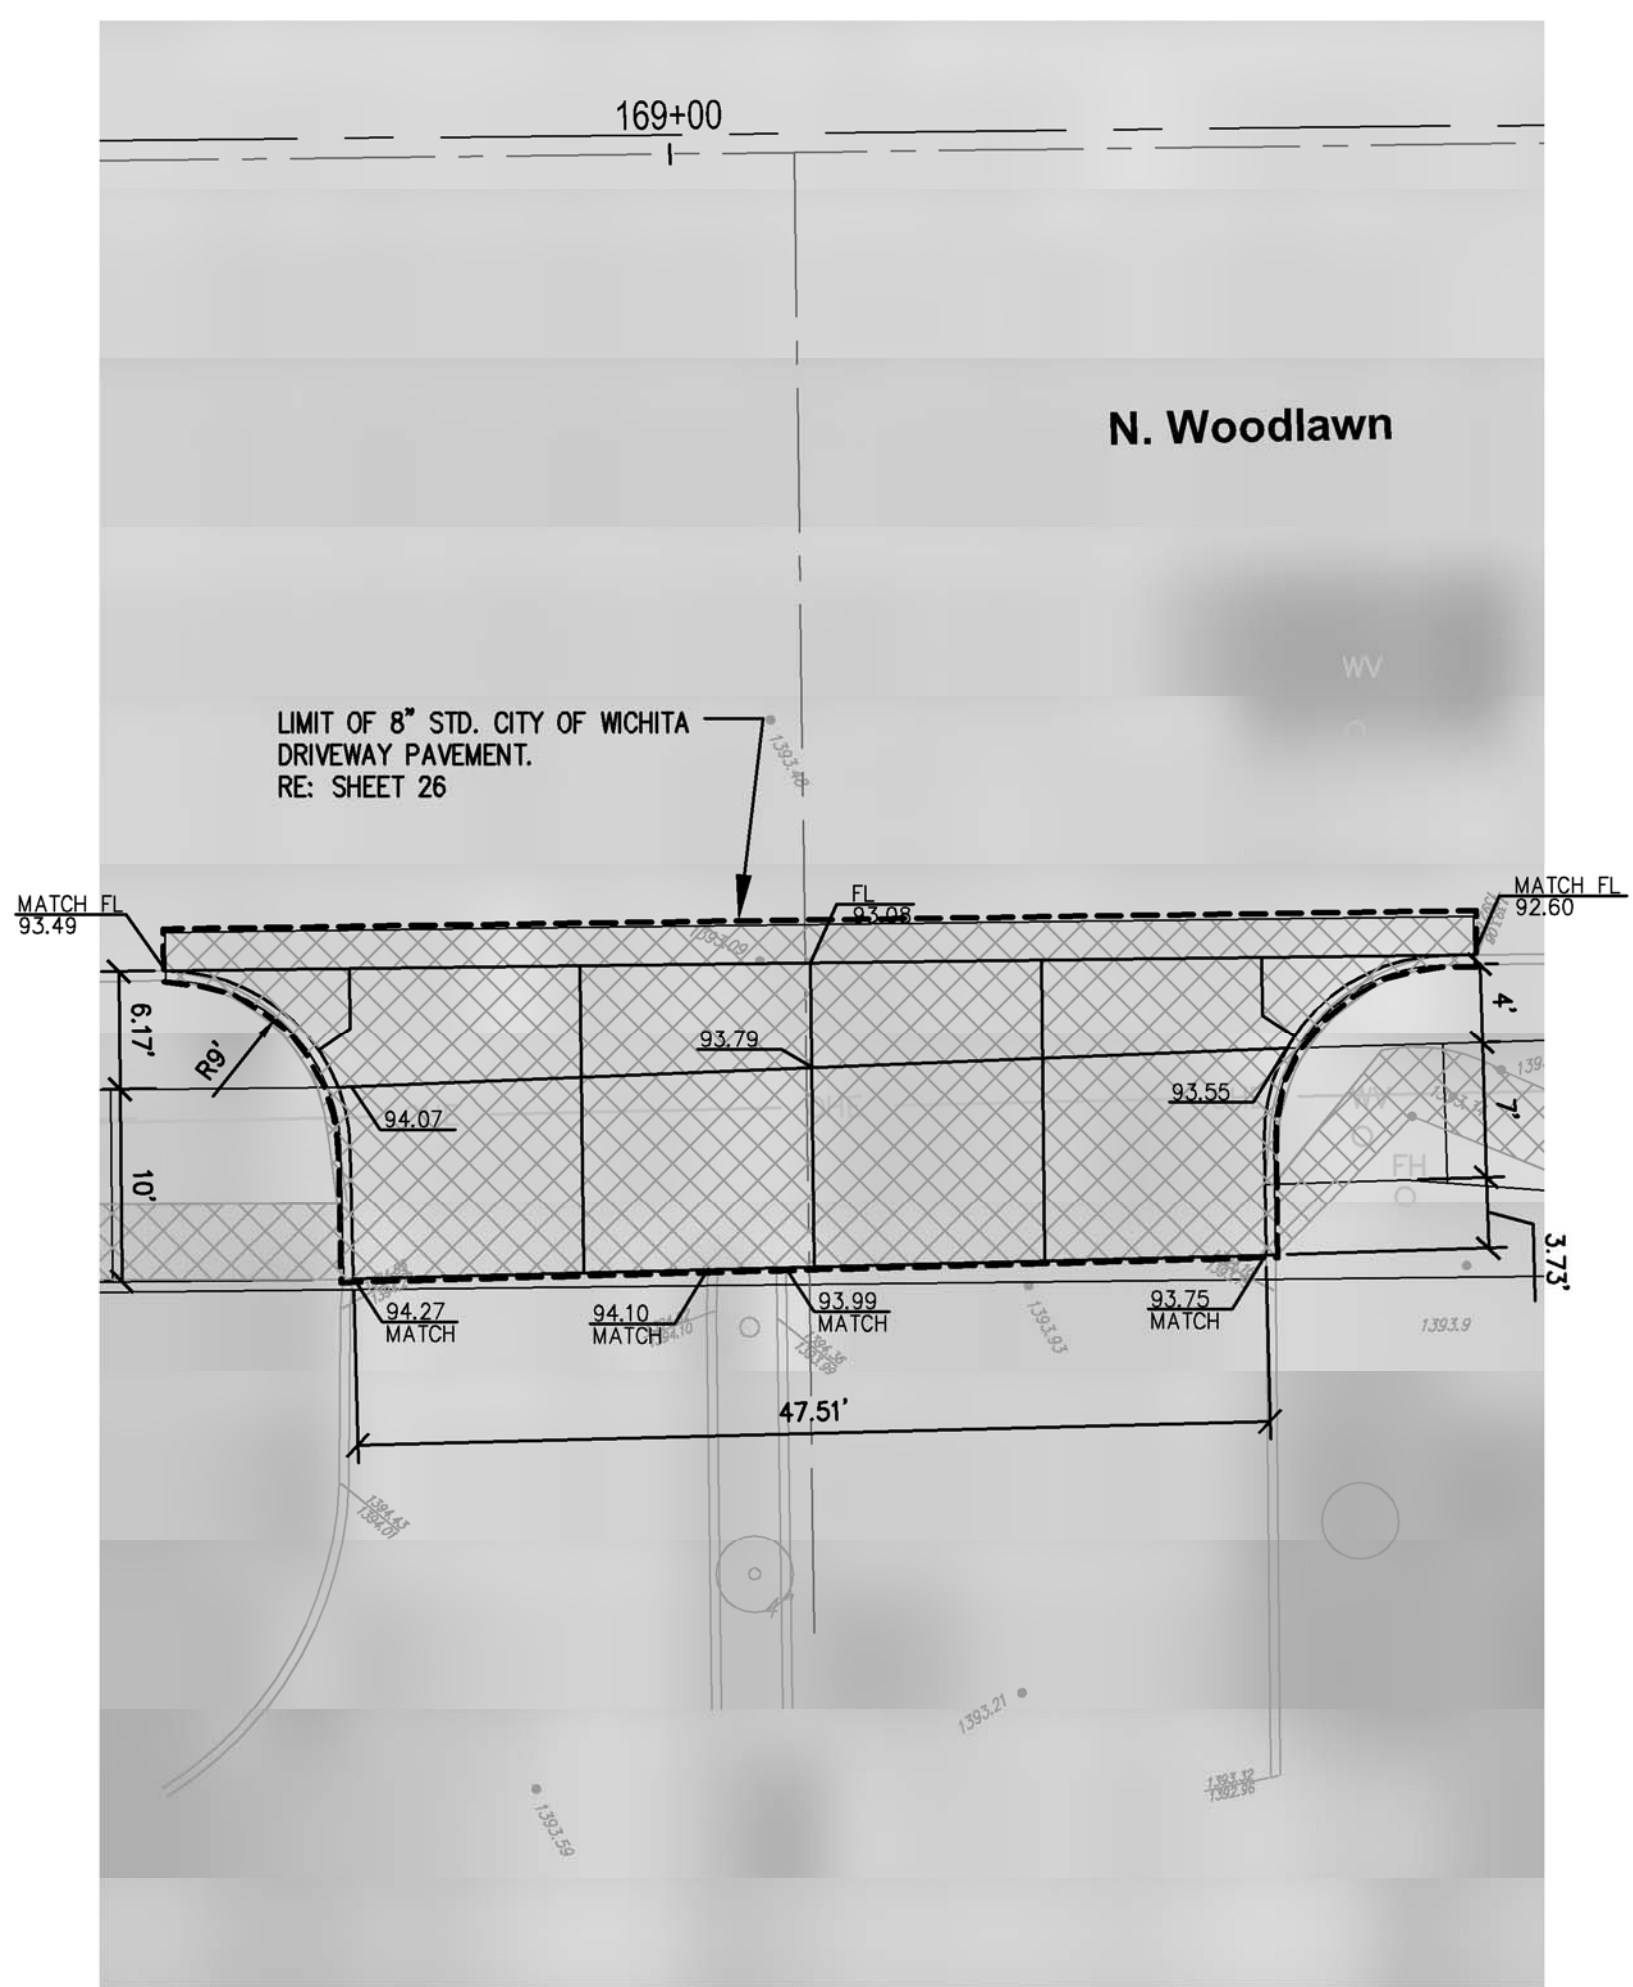

DRIVEWAY #5- STA 169+06.46  
SCALE 1"=10'-0"

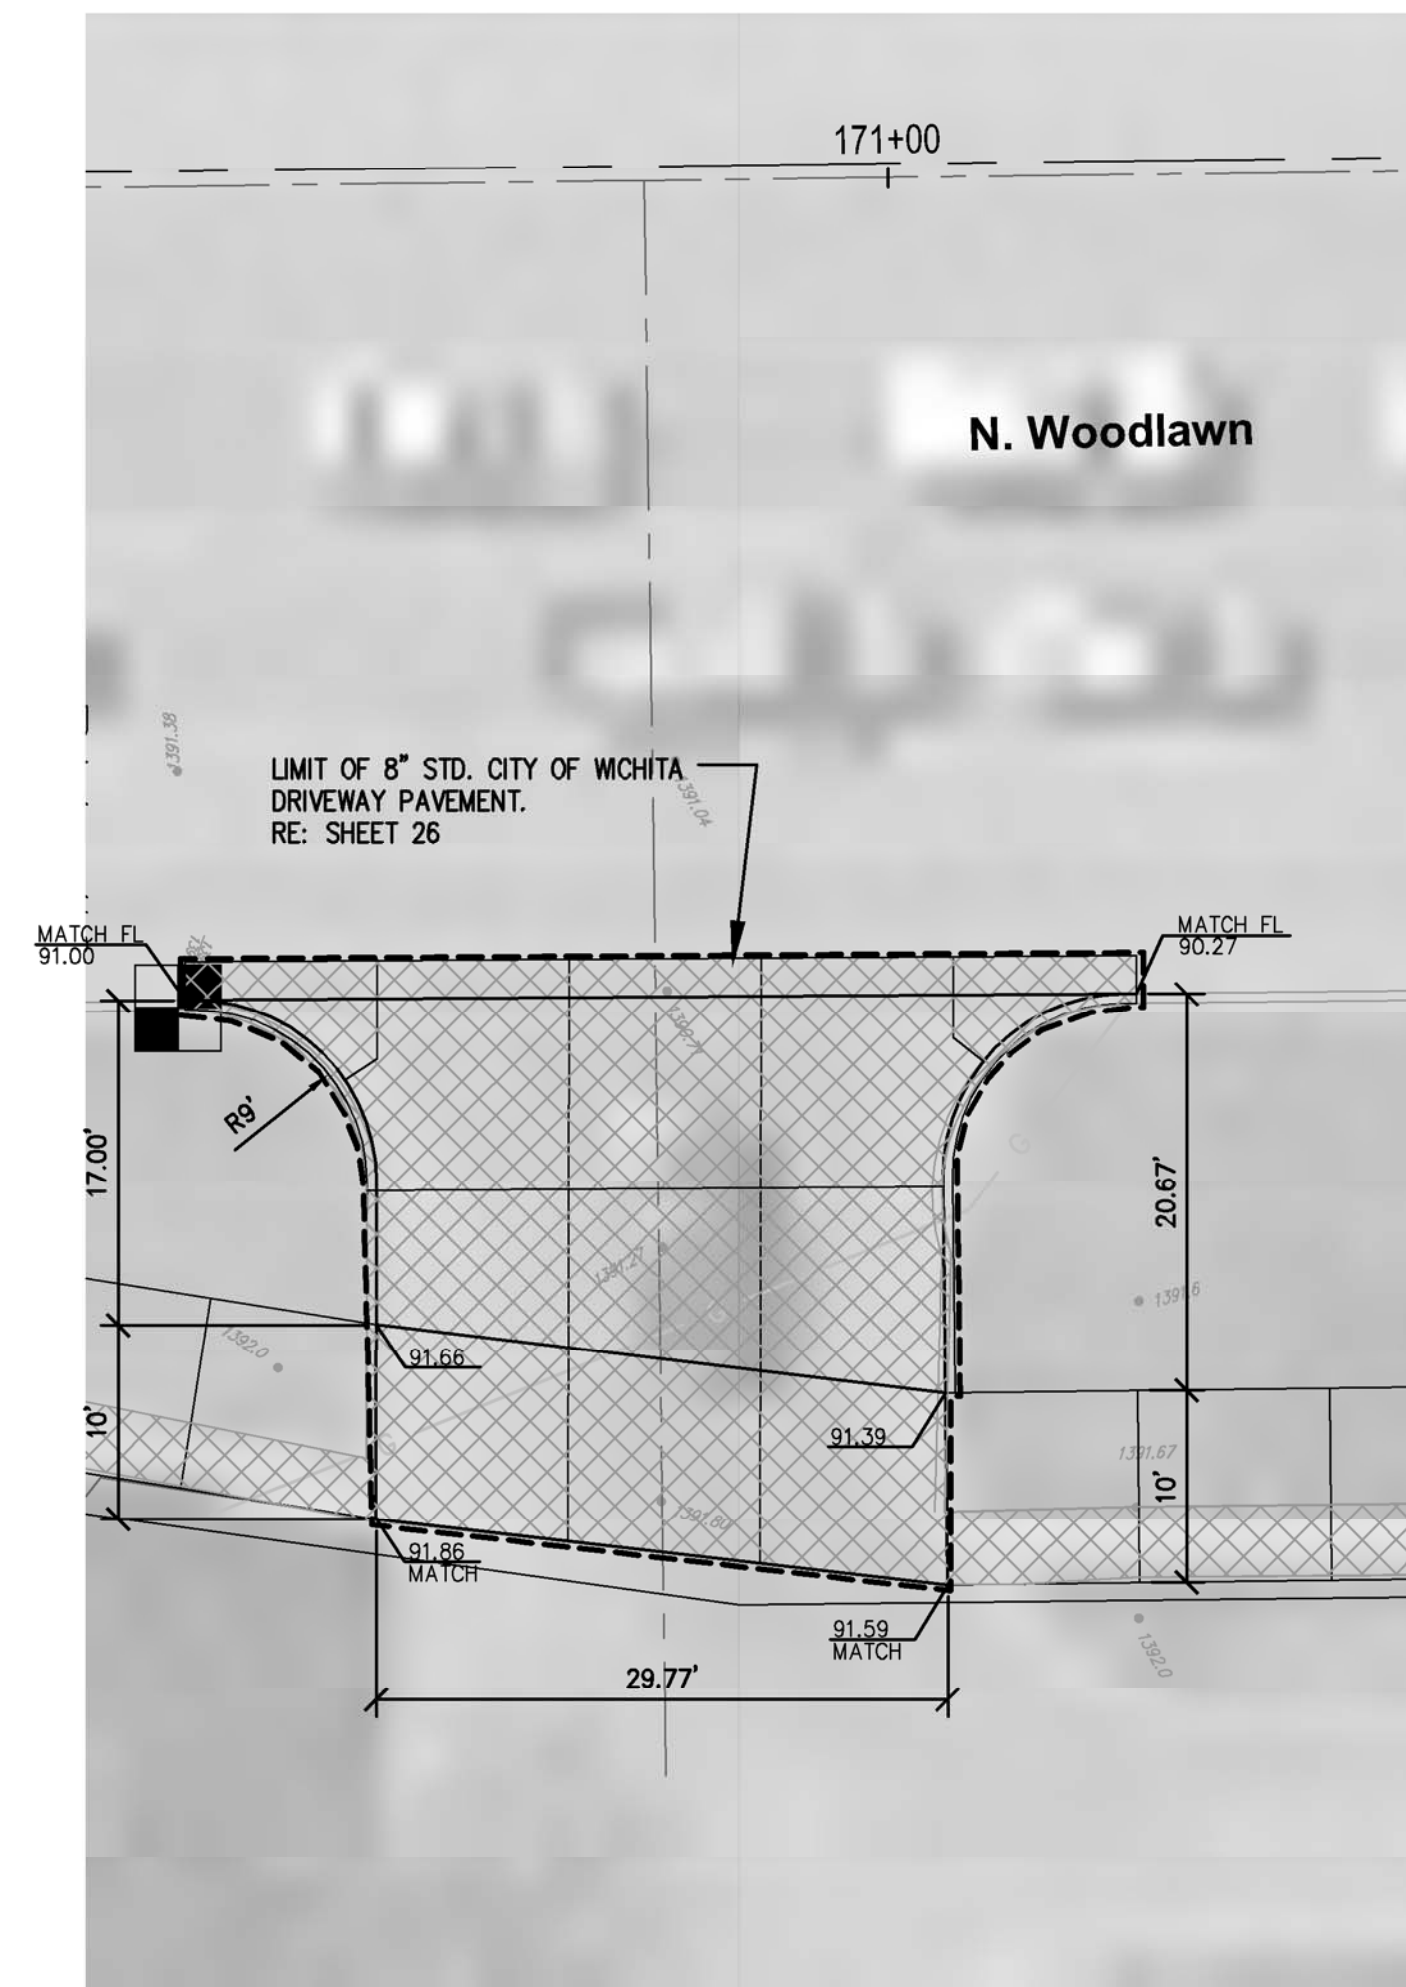

DRIVEWAY #6- STA 170+87.31  
SCALE 1"=10'-0"

**RUGGLES & BOHM**

PROJECT NUMBER: 707054  
DRAWING FILE: Armour Base.dwg {25-...}

DESIGN	BOT	UTILITY
DRAWN	BOT	DATE
REVISED	BOT	REVIEW

WOODLAWN DRIVEWAY PLANS  
 ARMOUR BIKE BOULEVARD  
 WICHITA, KANSAS

RB JOB: 4181H  
 SHEET: 25 OF 35

© Copyright: 2013, Ruggles & Bohm, P.A.