
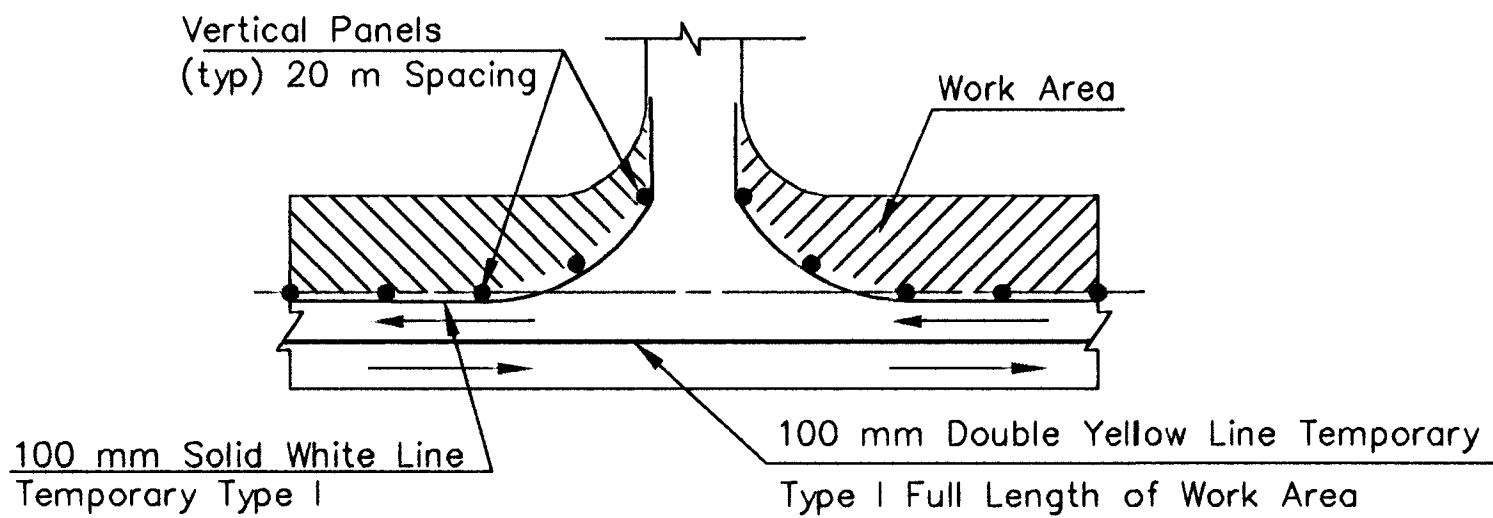
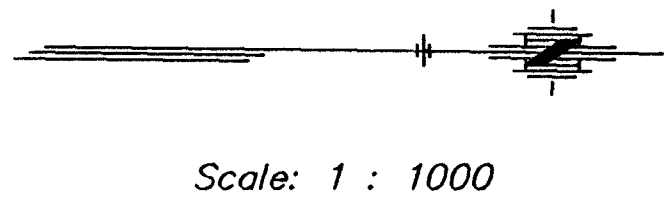


REFERENCES NOTED	DATE
REFERENCES CHECKED	


GENERAL NOTES

Temporary Type I 100 mm Yellow Pavement Marking
(Solid Double) to continue beyond ends of
work area to channel traffic to existing lanes.
(See Plan)

FHWA REG NO.	STATE	PROJECT NO.	YEAR	SHEET NO	TOTAL SHEETS
7	KANSAS	87N-0116-01	1999	77	110

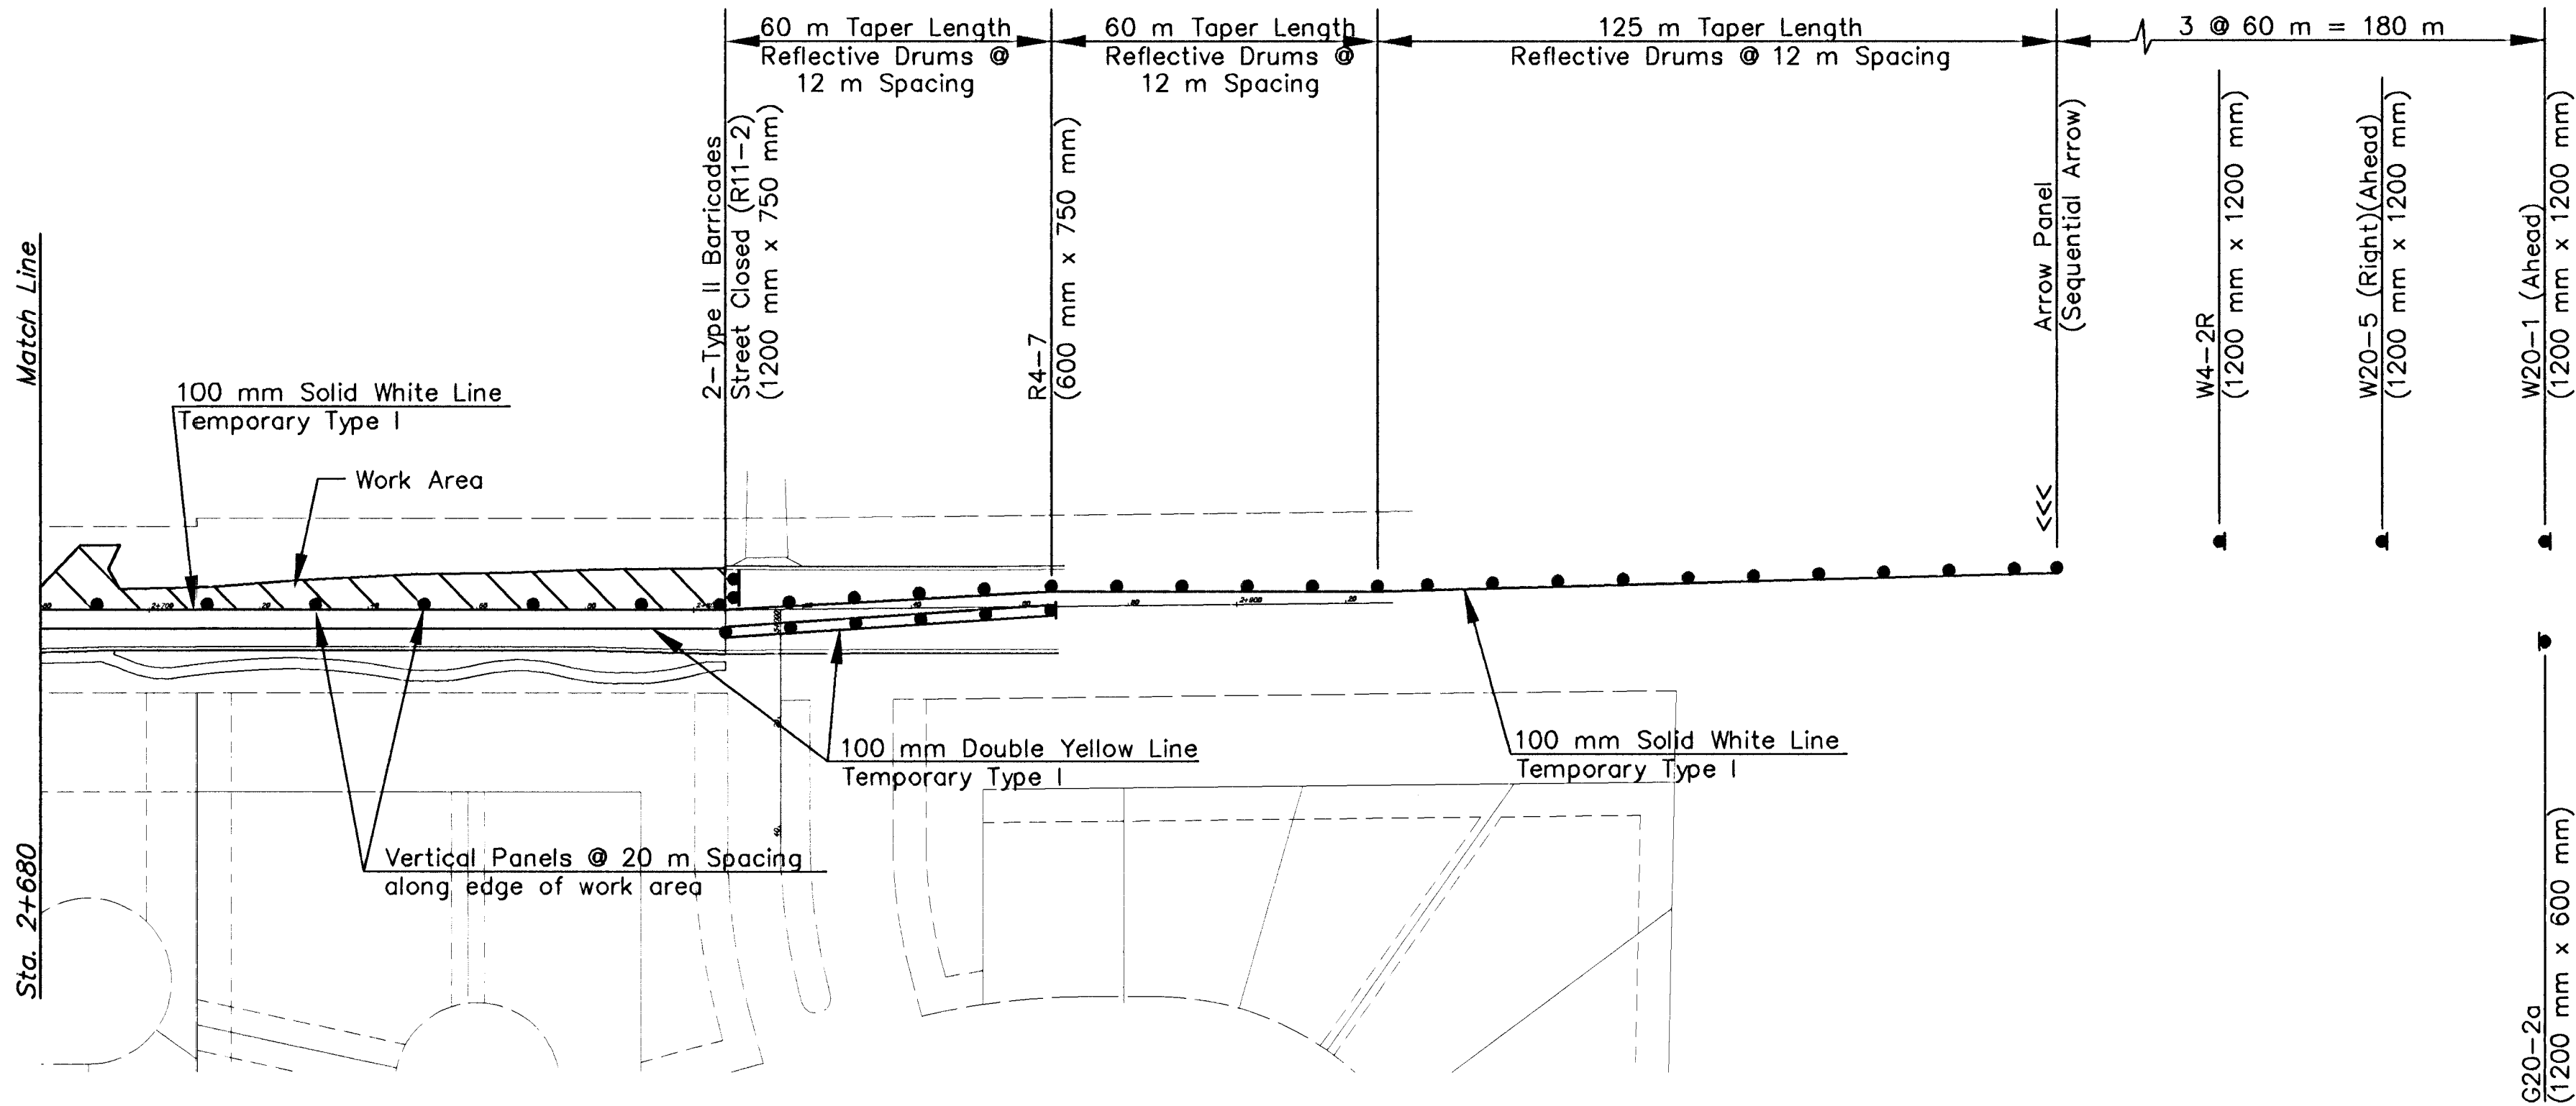

TYPICAL ENTRANCE AND SIDE STREET

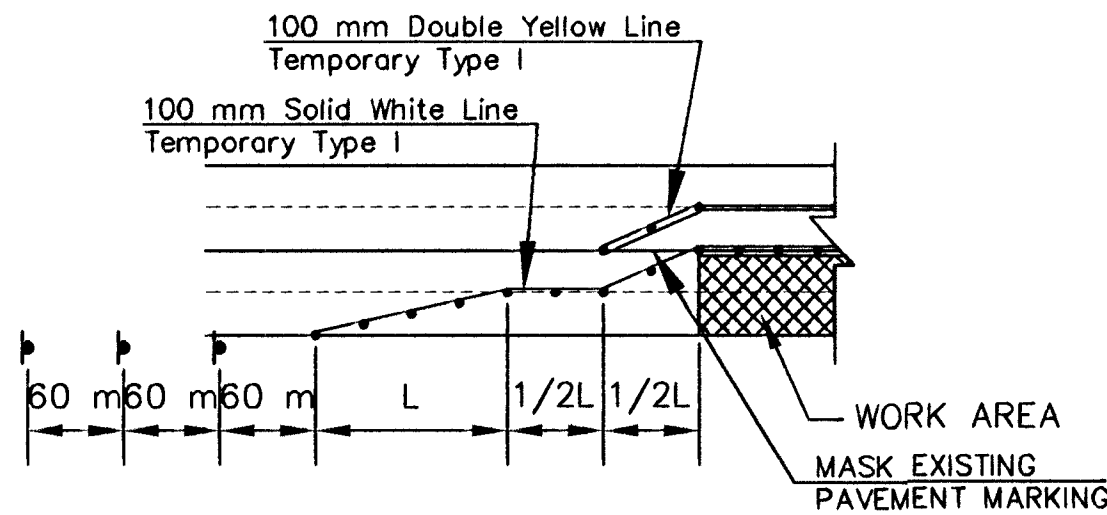

TYPICAL TAPER PLAN

2					
1					
NO.	DATE	REVISIONS	BY	APP'D	
KANSAS DEPARTMENT OF TRANSPORTATION MERIDIAN AVE. TRAFFIC CONTROL PHASE IV					
PROJ. NO. 87N-0116-01			SEDGWICK COUNTY		
MID-KANSAS ENGINEERING CONSULTANTS, INC. WICHITA, KANSAS					
DESIGNED BY: WNJ		CHECKED BY: DCH			
DRAWN BY: WNJ		DATE: DEC. 1998		SHEET 77 OF 110	