
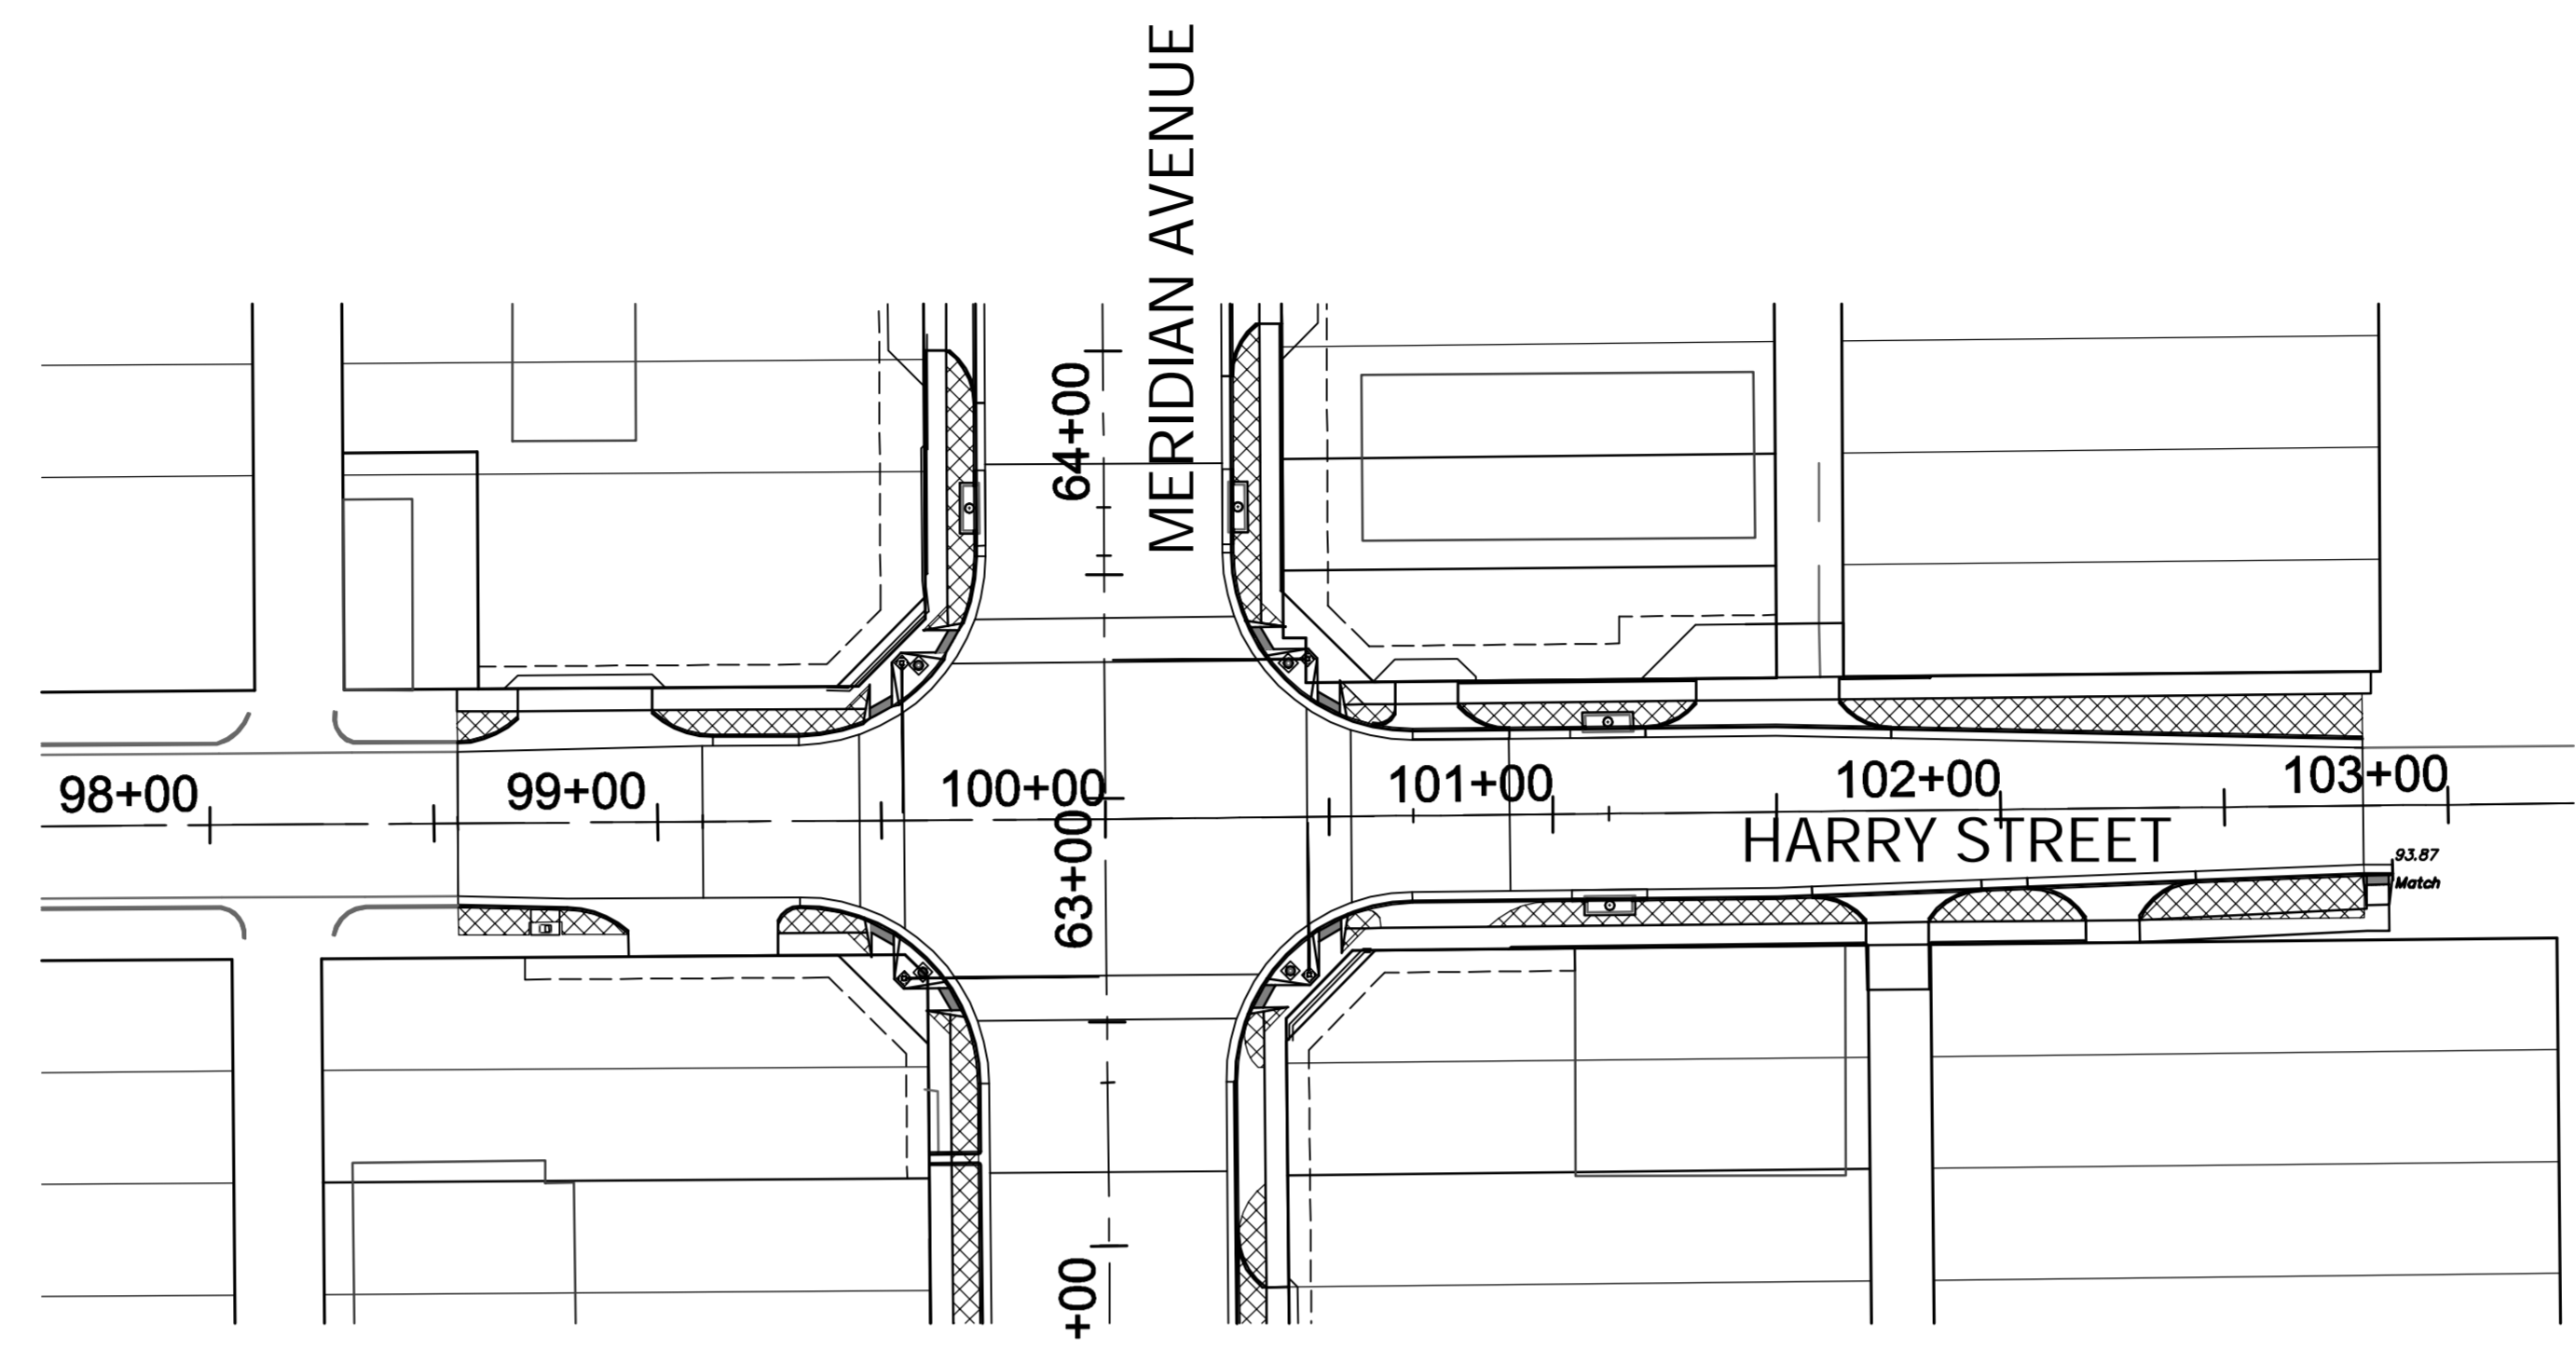



| REGION NO. | STATE | PROJECT NO. | FISCAL YEAR | SHEET NO. | TOTAL SHEETS |
|------------|--------|--------------|-------------|-----------|--------------|
| 7 | KANSAS | 87 N-0593-01 | 2015 | 129 | 153 |

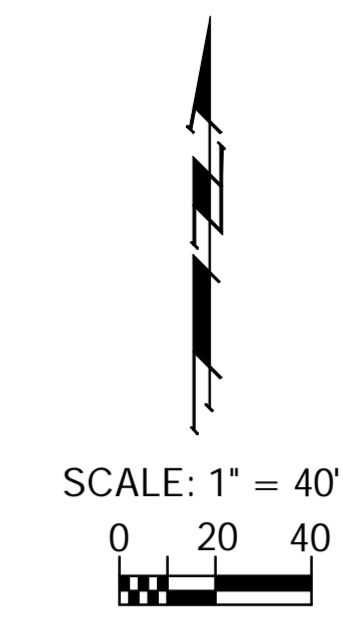

| | |
|--|---|
|  | <p>AREAS TO BE SODDED Total Area = 14,550 S.Y.</p> |
| <p><i>The Quantities on This Sheet are FOR INFORMATION ONLY. All cost associated with the Sodding activities shall not be paid for directly, but shall be <u>SUBSIDIARY</u> to the Lump Sum Bid Item for each.</i></p> | |
| <p><i>The Sodding Quantities shown in this table are for the hatched areas only. The Contractor Shall be responsible for sodding all areas disturbed by construction activities. All costs associated with any additional sodded areas that are not hatched on this plan shall be <u>SUBSIDIARY</u> to the Lump Sum Bid Item for the specific type of Sod.</i></p> | |

Drawing File: E:\Projects\Meridian - Orient to McCormick\Erosion\Meridian Orient to McCormick Sodding.dwg (Sod 05)
 Design: TPV
 Drawn: STAFF
 Approved: TPV
 Scale: NOTED

Project No. 1004-E-49 CAPITAL IMPROVEMENT PROJECT
RESTORATION PLAN
 MERIDIAN AVENUE - ORIENT BOULEVARD TO MCCORMICK AVENUE



Baughman Company, P.A.
 315 Ellis St., Wichita, KS 67211 P 316-262-7271 F 316-262-0149
 ENGINEERING | SURVEYING | PLANNING | LANDSCAPE ARCHITECTURE

May 2015
 SHEET
129
 OF
153