


FHWA REGION NO.	STATE	PROJECT NO.	FISCAL YEAR	SHEET NO.	TOTAL SHEETS
7	KANSAS	87-N-0225-01	2002	30	47

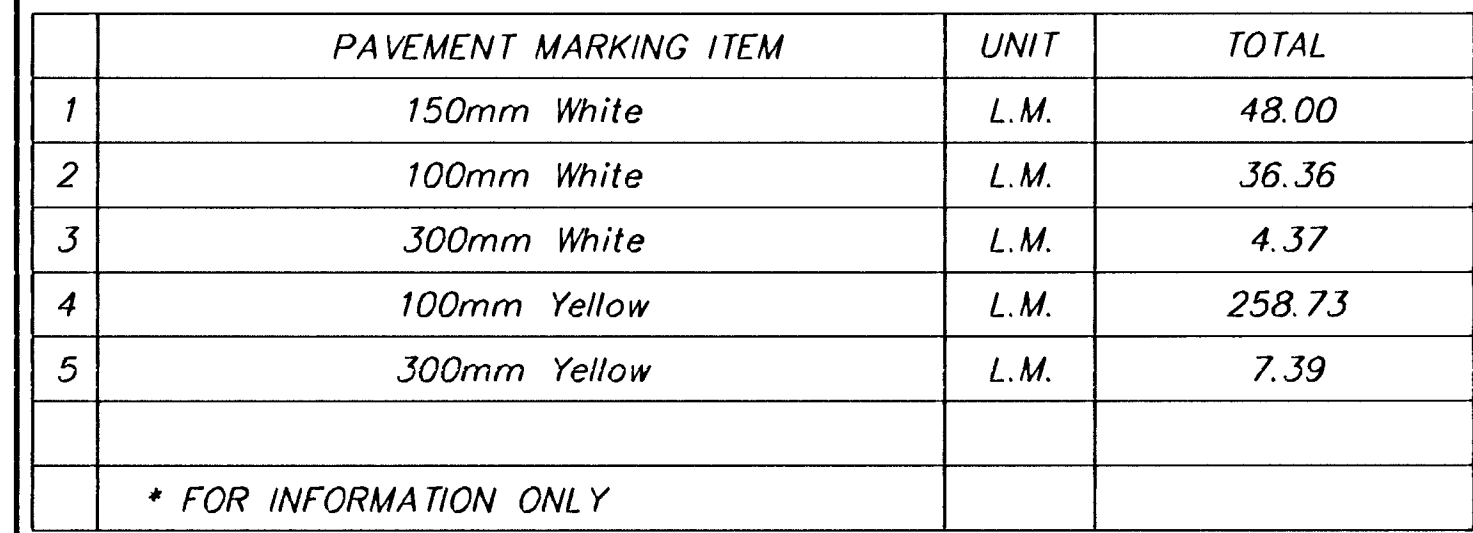

PROJECT NUMBER 472-83799		SHEET NAME mark03		ENGINEERING DIRECTORY F:\LinMcn\Traffic	
DESIGN JFB	DRAWN TCA	APPROVED JFB	DATE July 2003	SCALE NOTED	BAUGHMAN NO 01-03-E944

BAUGHMAN COMPANY, P.A.
ENGINEERING, SURVEYING, & PLANNING
316-262-7271 * 315 ELLIS * WICHITA, KANSAS 67211