



FHWA REGION NO.	STATE	PROJECT NO.	FISCAL YEAR	SHEET NO.	TOTAL SHEETS
7	KANSAS	87-N-0225-01	2002	39	47


0+070

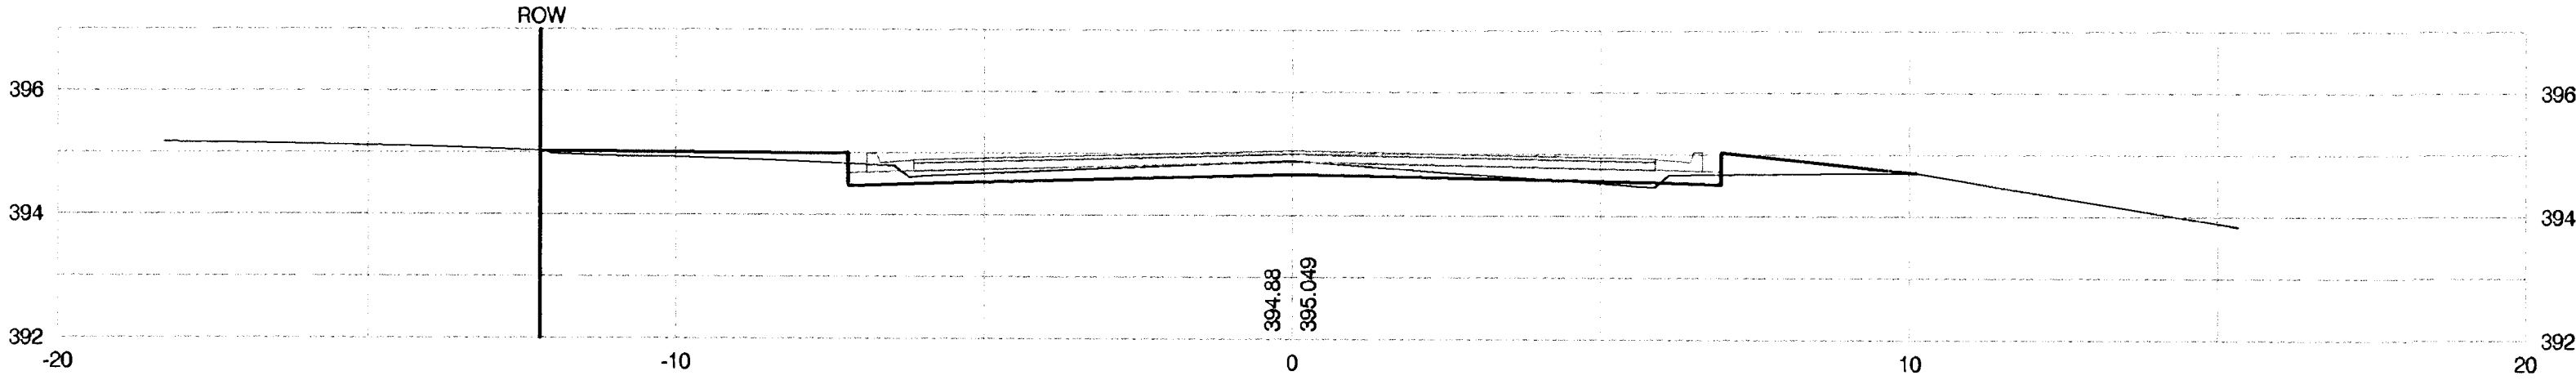


0+060

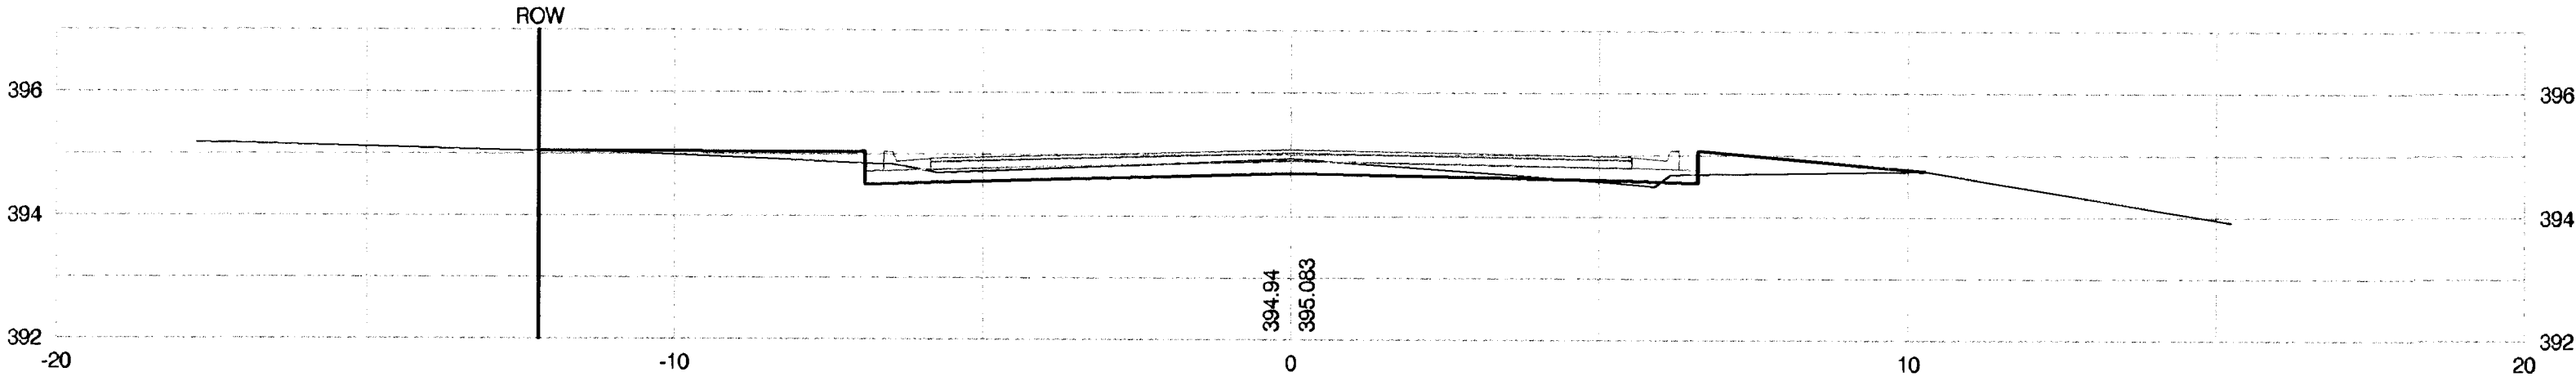


0+057.68

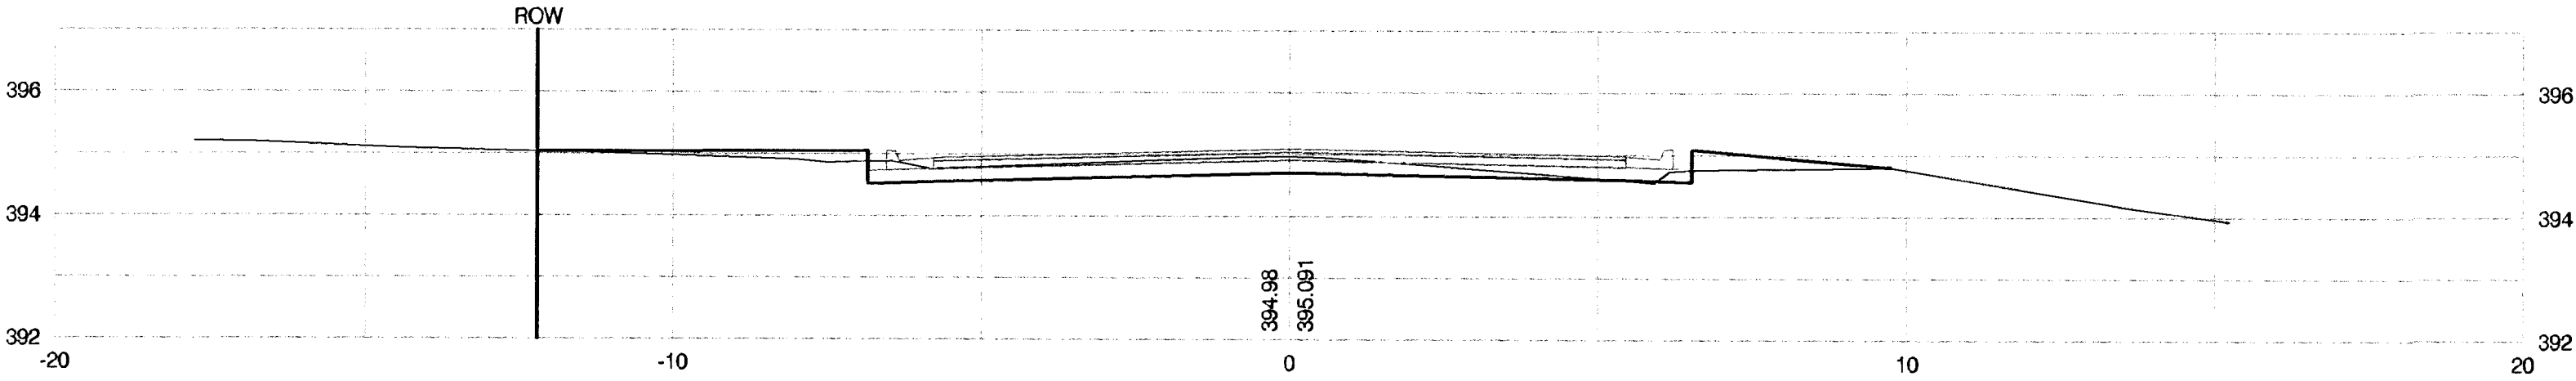

0+050

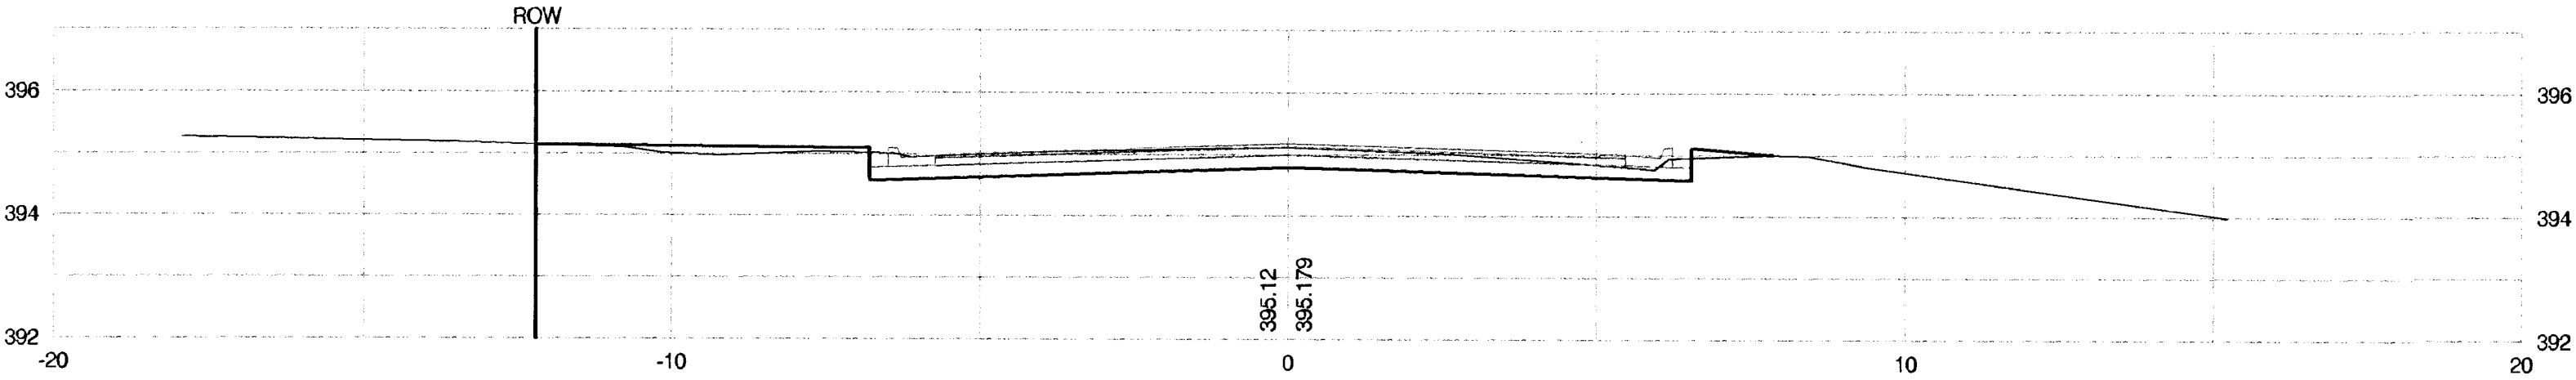

0+041.80

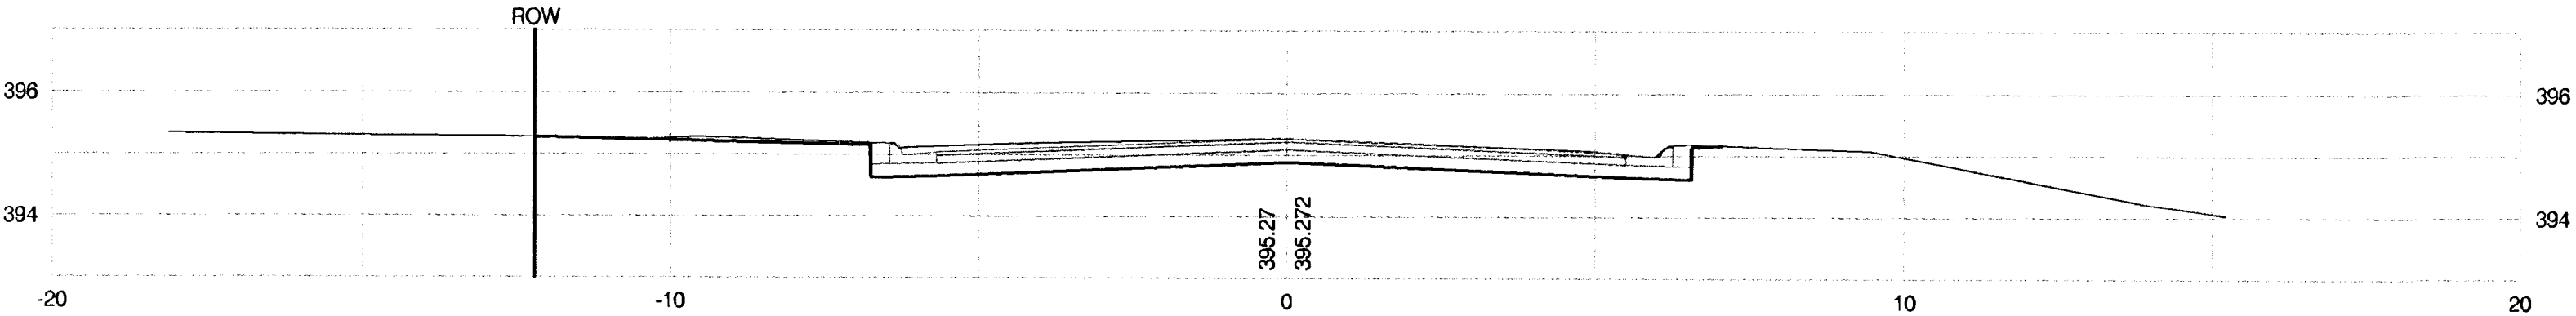

PROJECT NUMBER 472-83799			SHEET NAME Xsec01		ENGINEERING DIRECTORY F:\LinMcIn\Earth		CAPITAL IMPROVEMENT PROJECT CROSS SECTIONS LINCOLN AND MCLEAN INTERSECTION IMPROVEMENTS				 BAUGHMAN COMPANY, P.A. ENGINEERING, SURVEYING, & PLANNING 316-262-7271 • 315 ELLIS • WICHITA, KANSAS 67211	SHEET 39 OF 47
DESIGN JFB	DRAWN KWR	APPROVED JFB	DATE July 2003	SCALE 1:100 SI	BAUGHMAN NO 01-03-E944							