


1:200

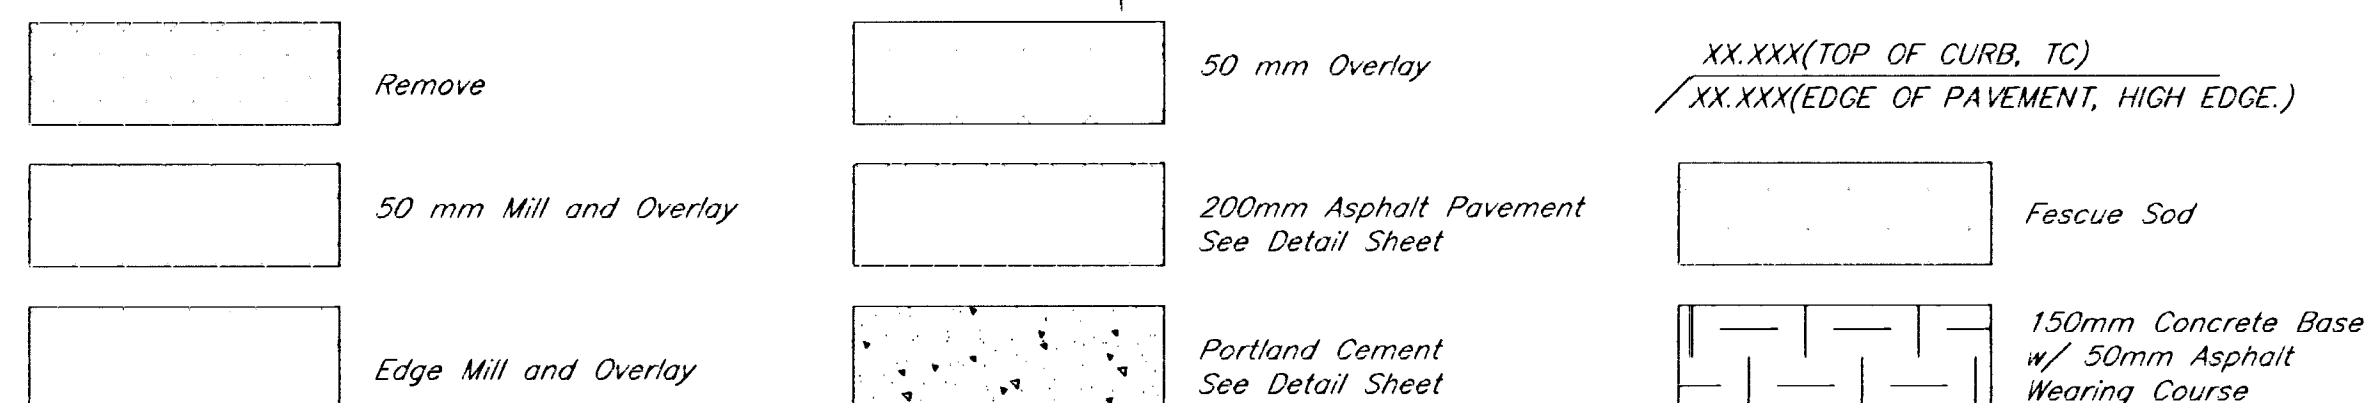

kemiller
engineering

516 S. Market,
Wichita, KS 67202

316/264-02

PROJECT NUMBER 472-83889				
KEM NO. 02042	FILE plan4	DATE 8/2002	SHEET 7	
DESIGN	DRAWN	REVISED 3/2004	OF 51	