


FHWA REG. NO.	STATE	PROJECT NO.	YEAR	SHEET NUMBER	TOTAL SHEETS
7	KANSAS	87N-0197-01	2004	30	51

FED. AID NO. CMA-N019 (703)

1:250

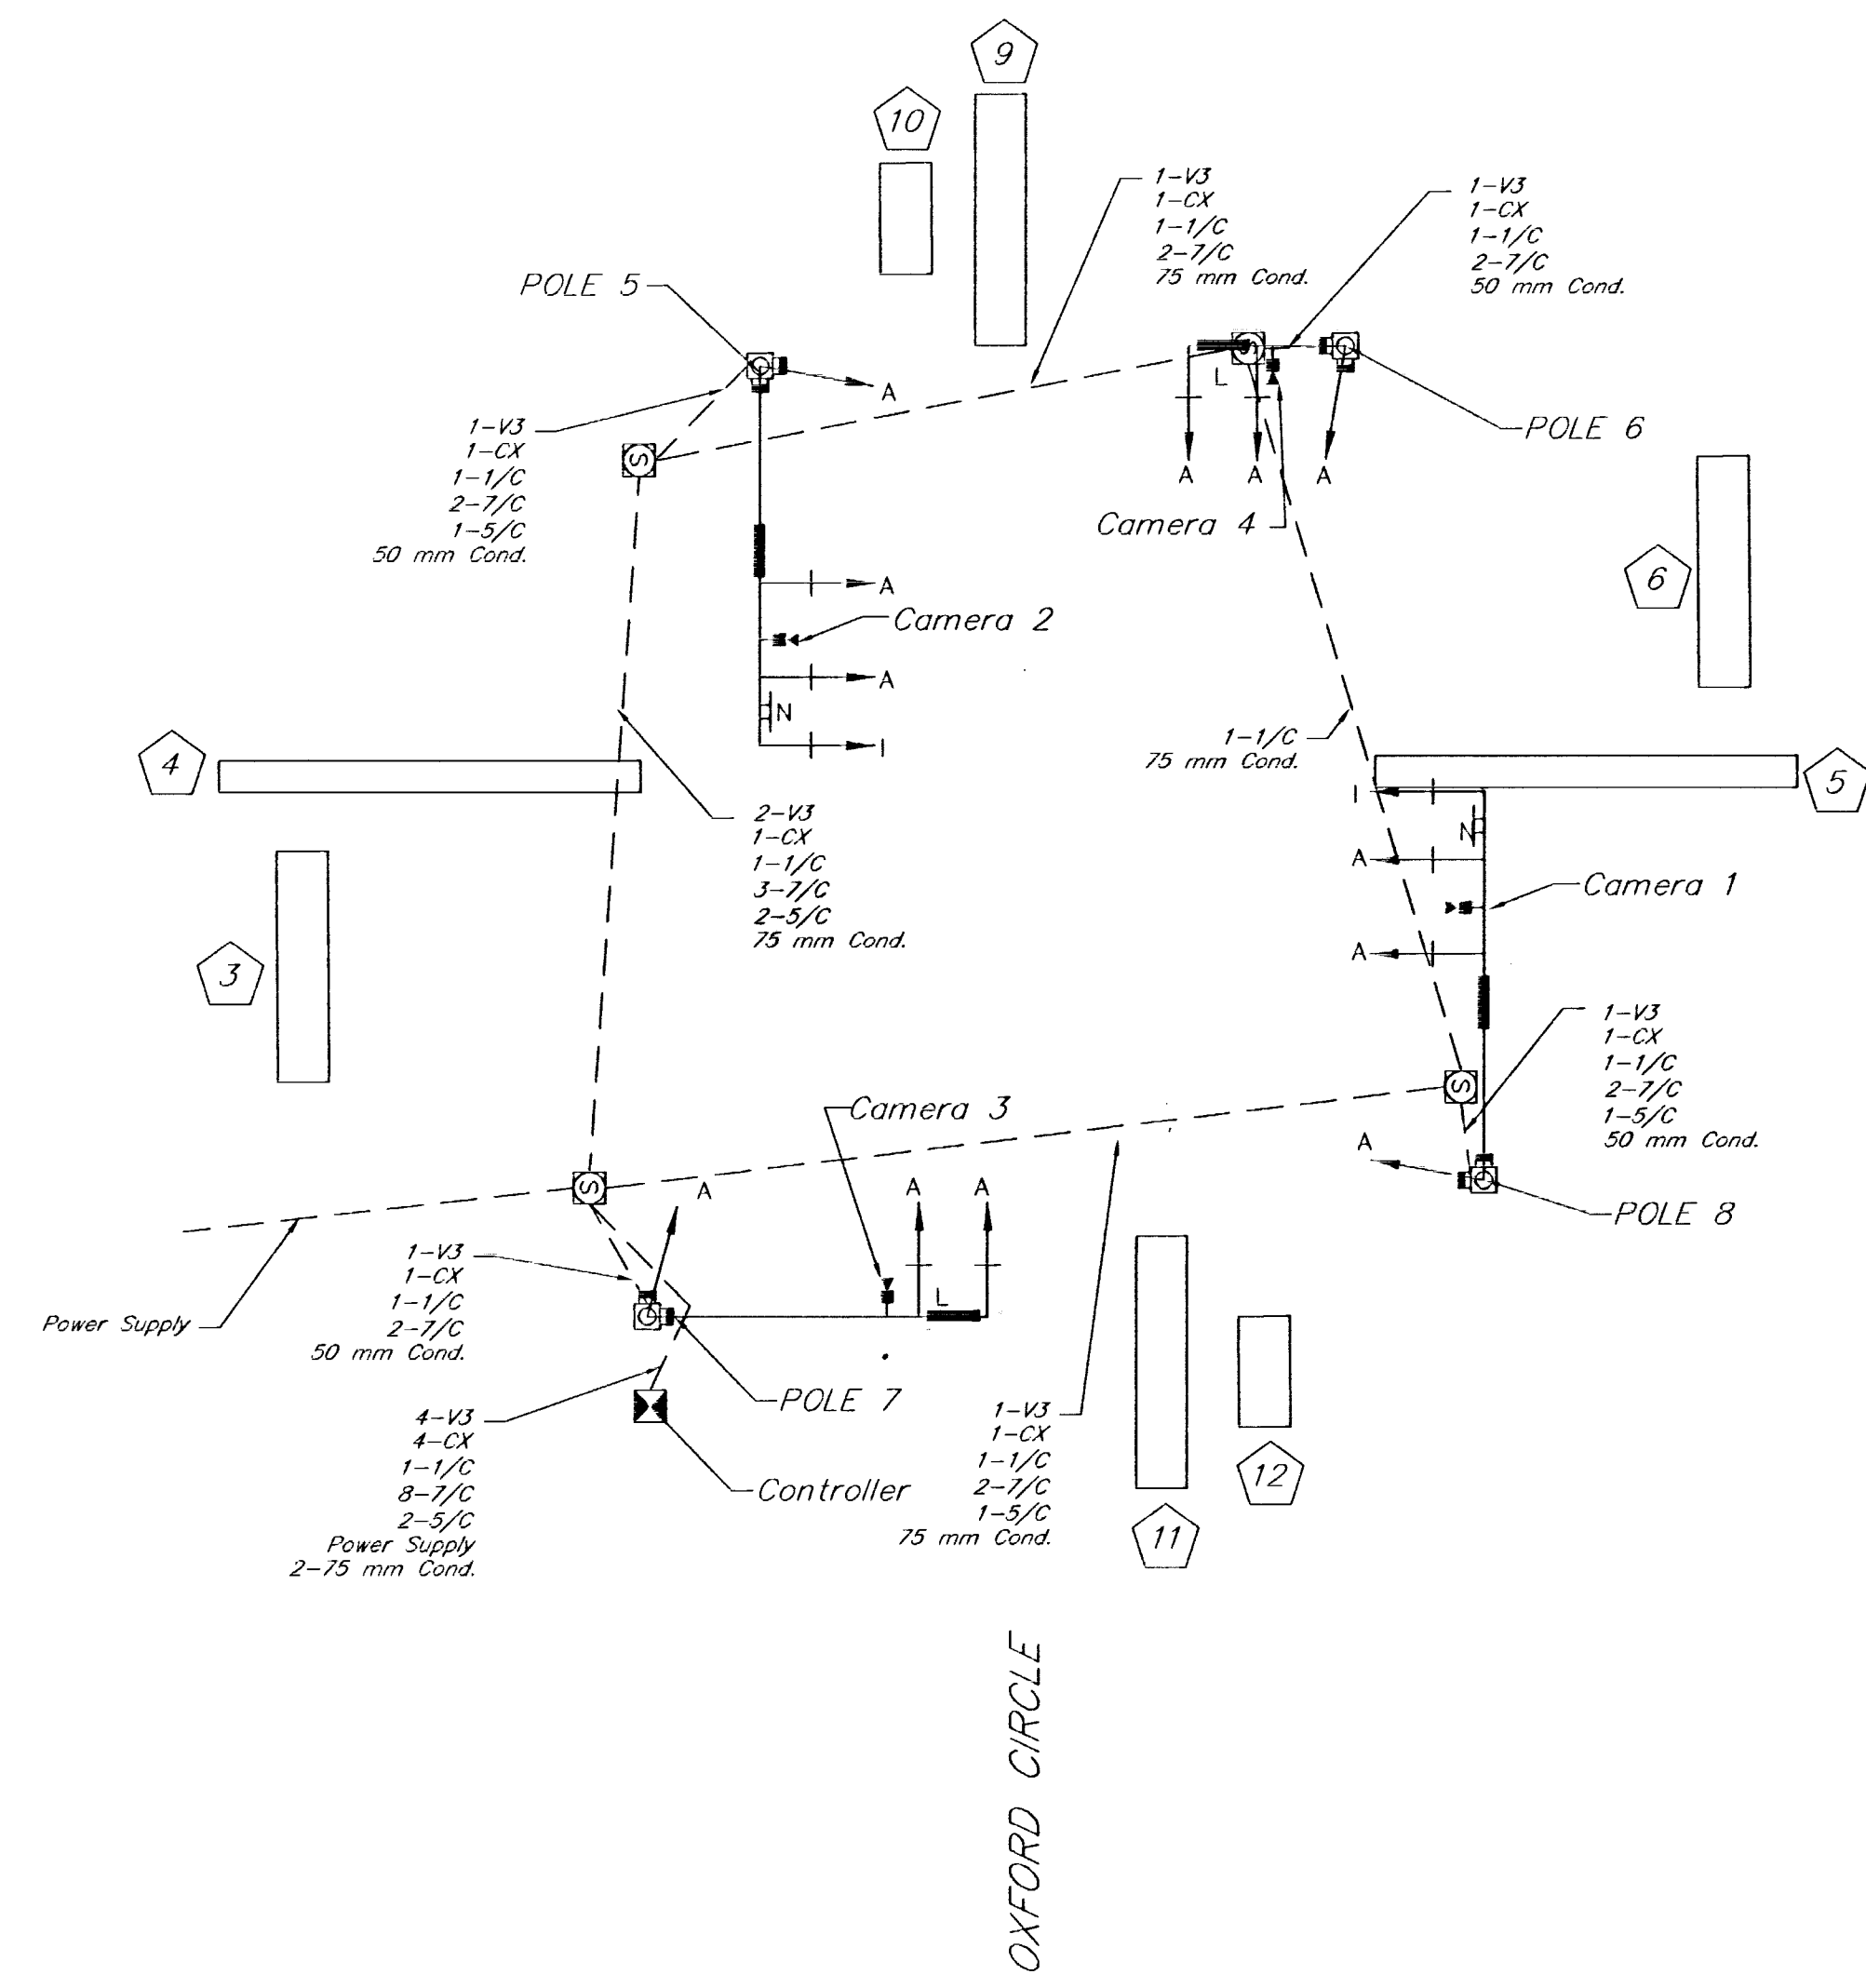

CABINET SHALL INCLUDE:
SEE 22ND ST. WIRING SHEET (30)

LEGEND:

- | | | | |
|--|--|--|--|
| | VEHICLE DETECTOR LOOP (QUADRAPOLE) | | TRAFFIC SIGNAL INDICATOR |
| | VEHICLE DETECTOR LOOP (DIPOLE) | | MAST ARM SUSPENDED TRAFFIC SIGNAL (LENGTH OF MAST ARM) |
| | SERVICE BOX | | PEDESTRIAN SIGNAL INDICATOR AND PUSHBUTTONS |
| | METAL TRAFFIC SIGNAL POLE | | CAMERA |
| | TRAFFIC SIGNAL INDICATOR (WITH BACK PLATE) | | PAD MOUNTED CONTROLLER AND CABINET |
| | LOOP NO. | | |
| | STREET NAME SIGN | | |
| | LEFT TURN SIGN | | |

Rock Road-21st Street North to 29th Street North
Rock Road & Oxford Circle Wiring Plan
City of Wichita

PROJECT NUMBER
472-83889

KEM NO. 02042	FILE wiring2	DATE 02/2002	SHEET 30
DESIGN	DRAWN	REVISED 3/2004	OF 51

516 S. Market
Wichita, KS 67202

316/264-0242