
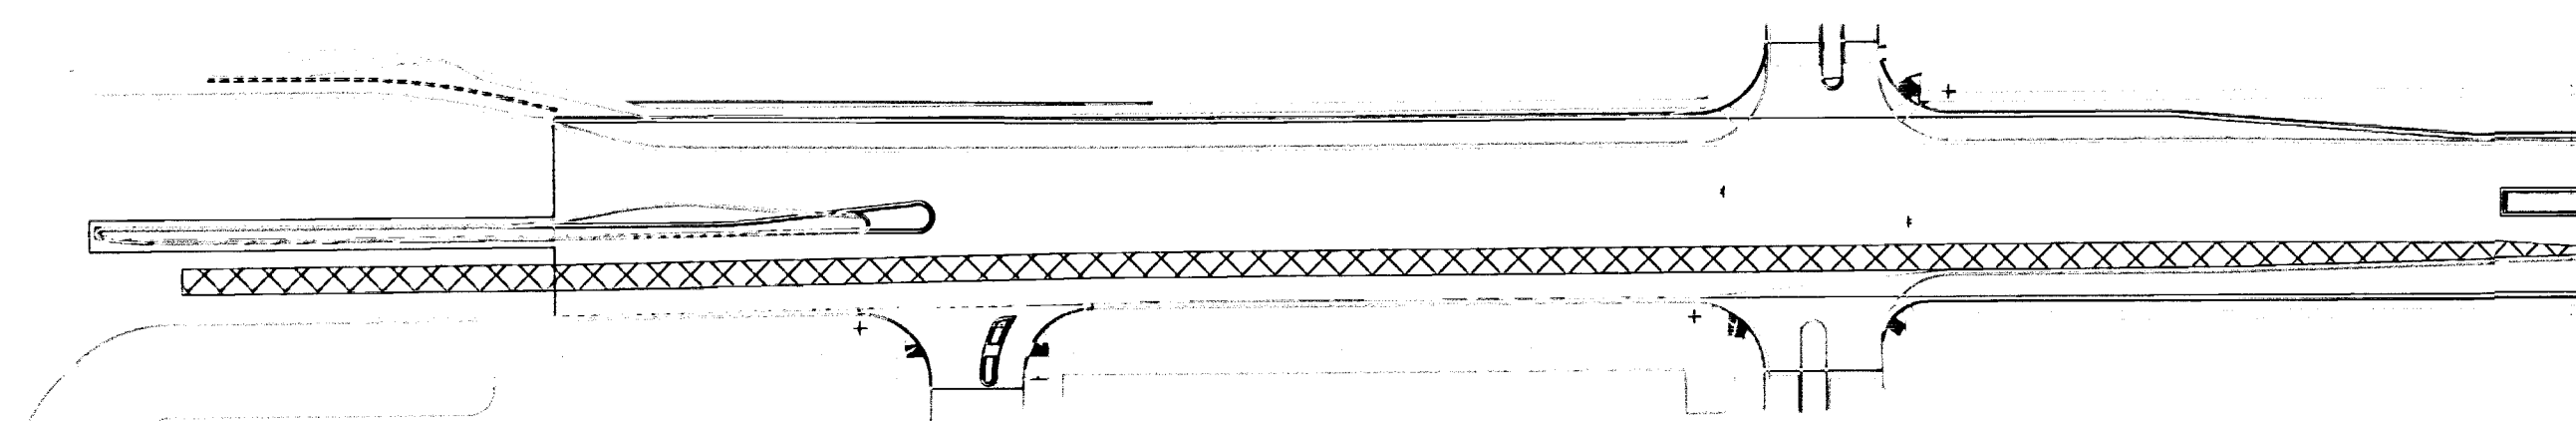


FHWA REG. NO.	STATE	PROJECT NO.	YEAR	SHEET NUMBER	TOTAL SHEETS
7	KANSAS	87N-0197-01	2004	42	51





FED. AID NO. **CM2-N019** (701)

TRAFFIC CONTROL PHASE 3A

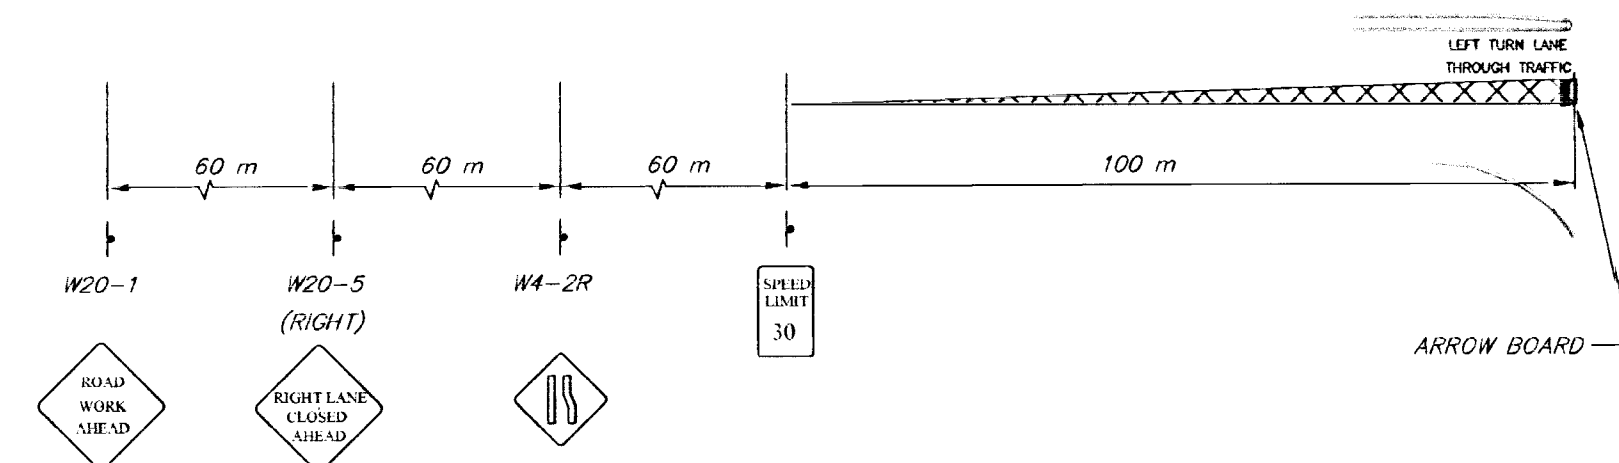

1:1000

TRAFFIC CONTROL PHASE 3B

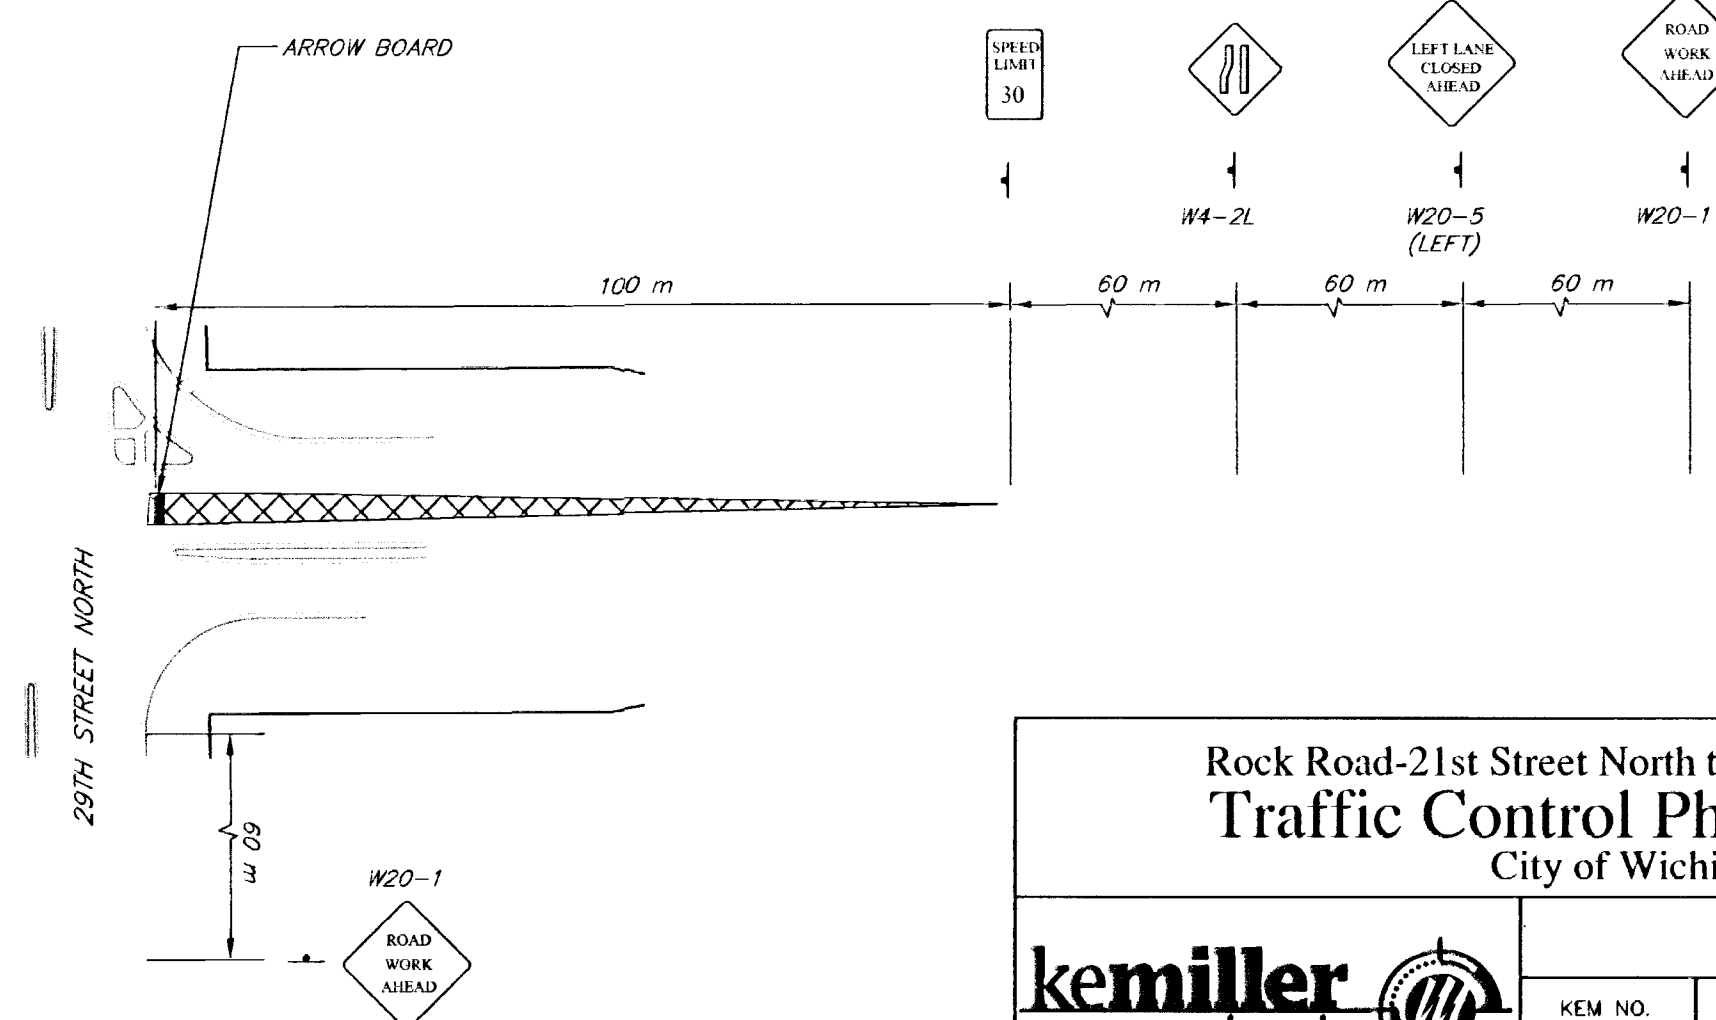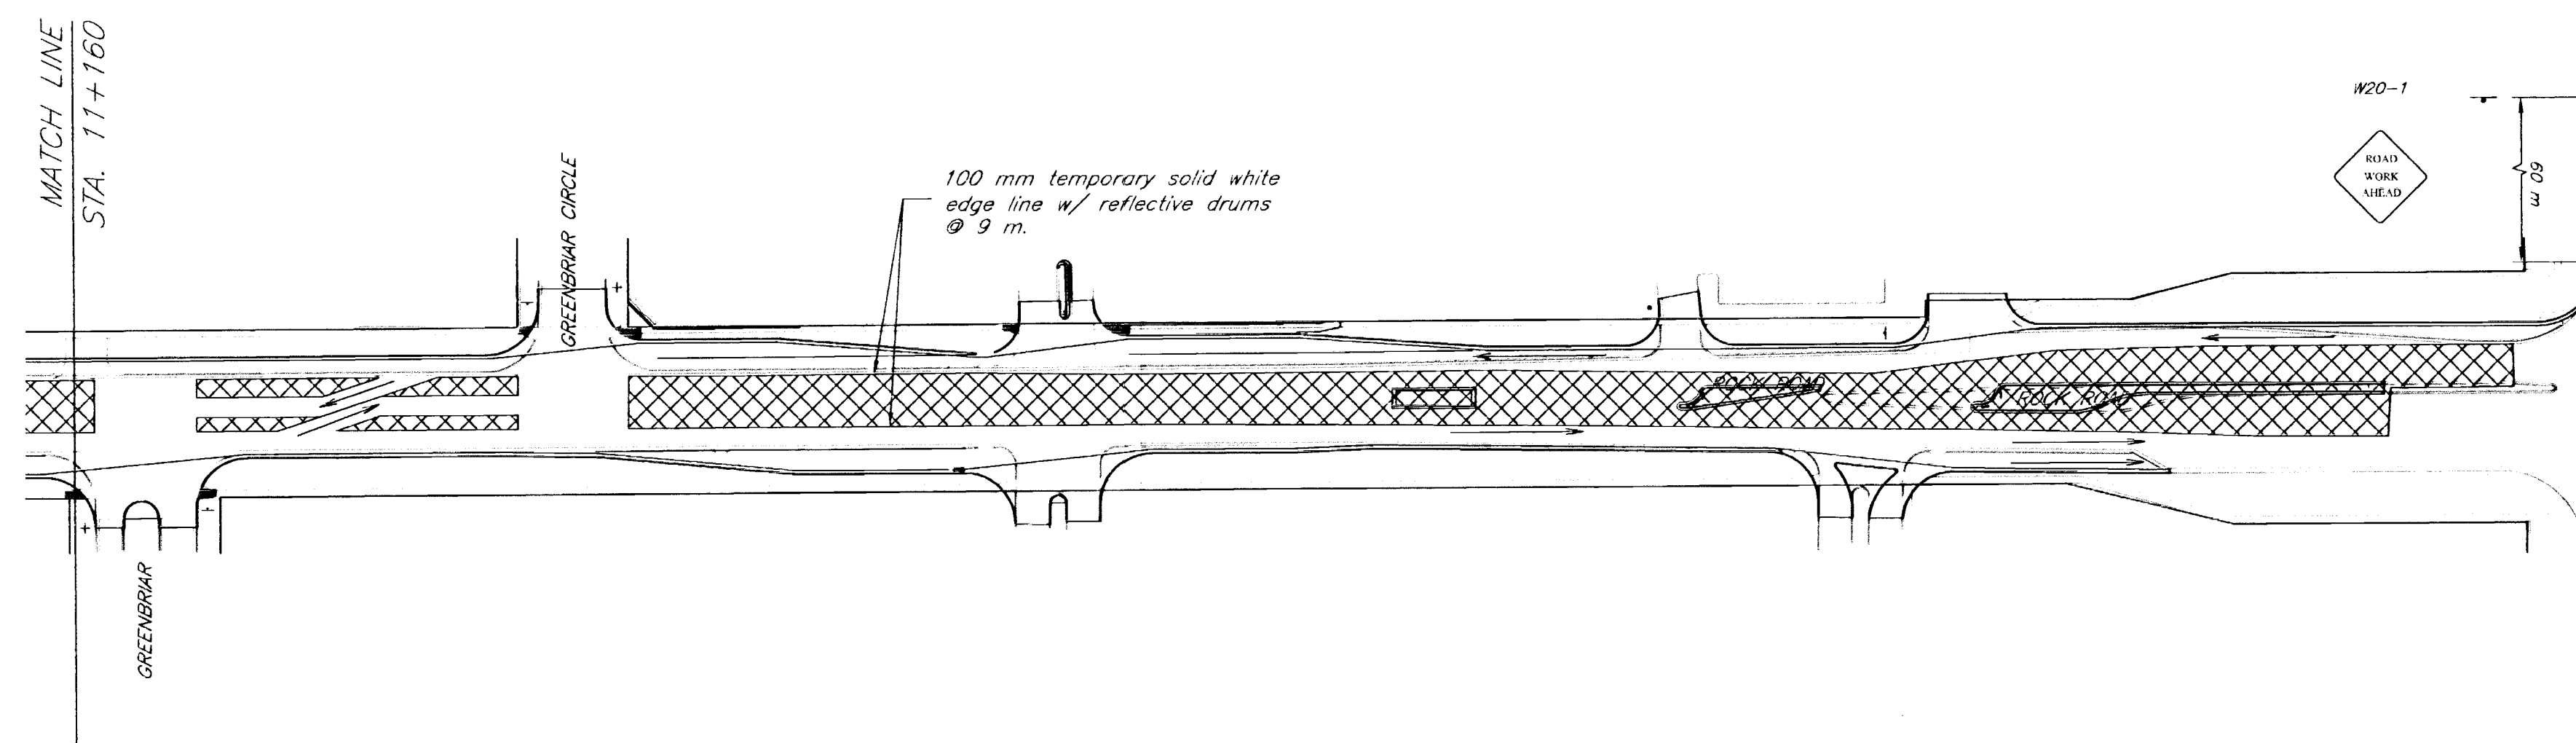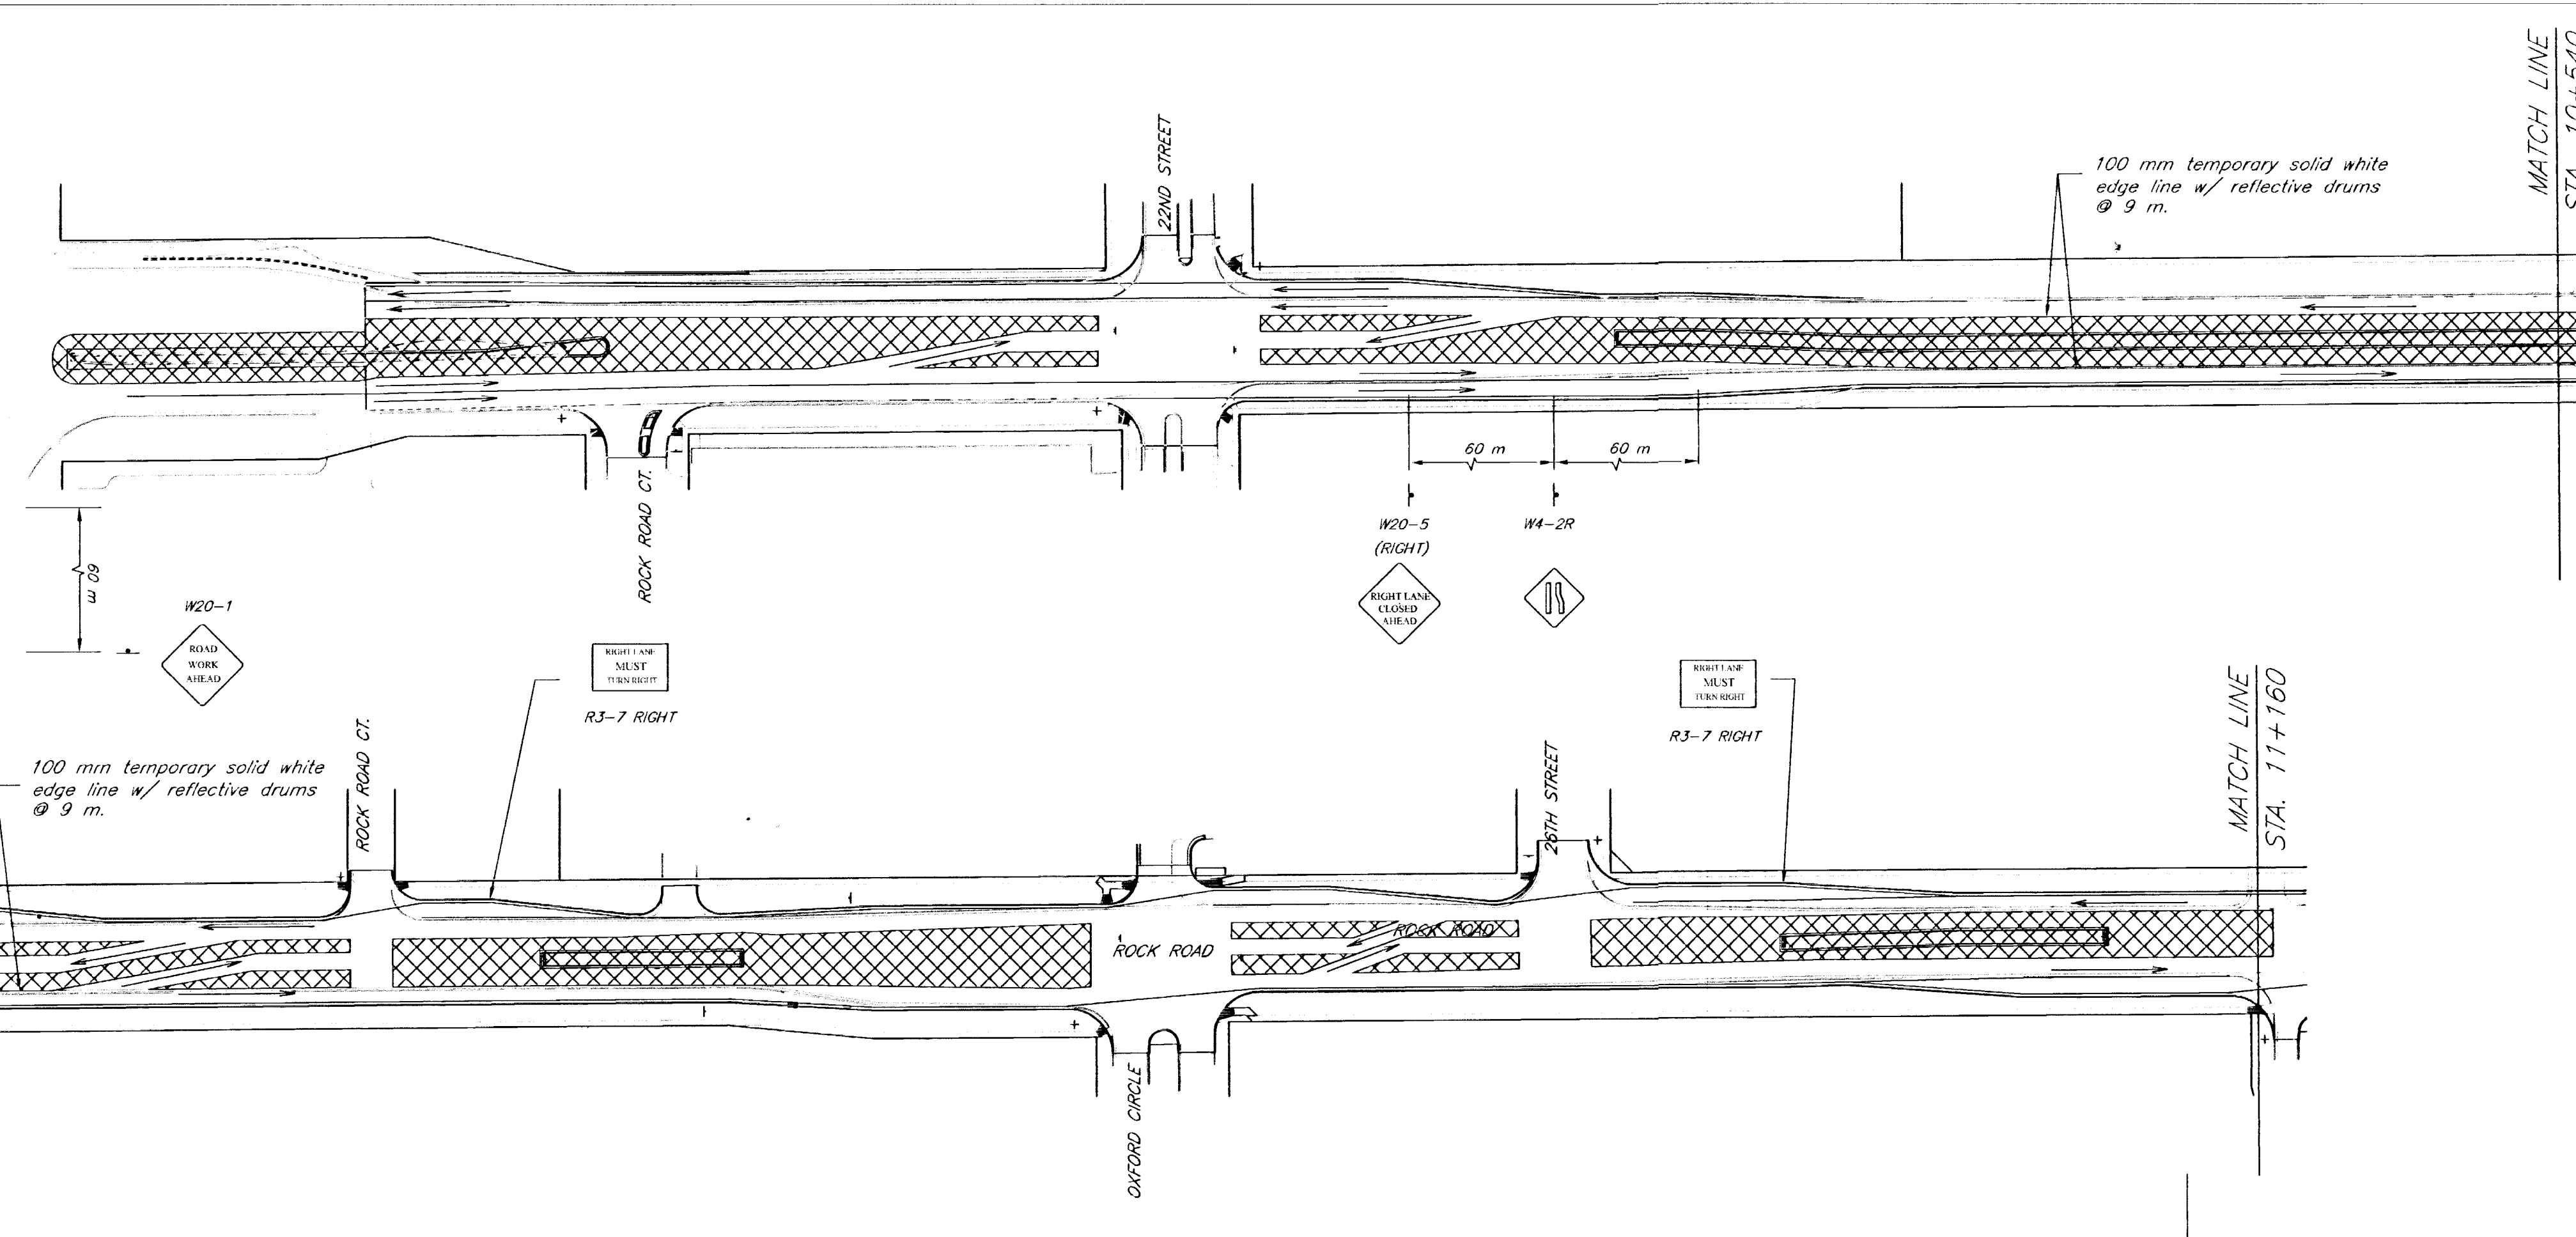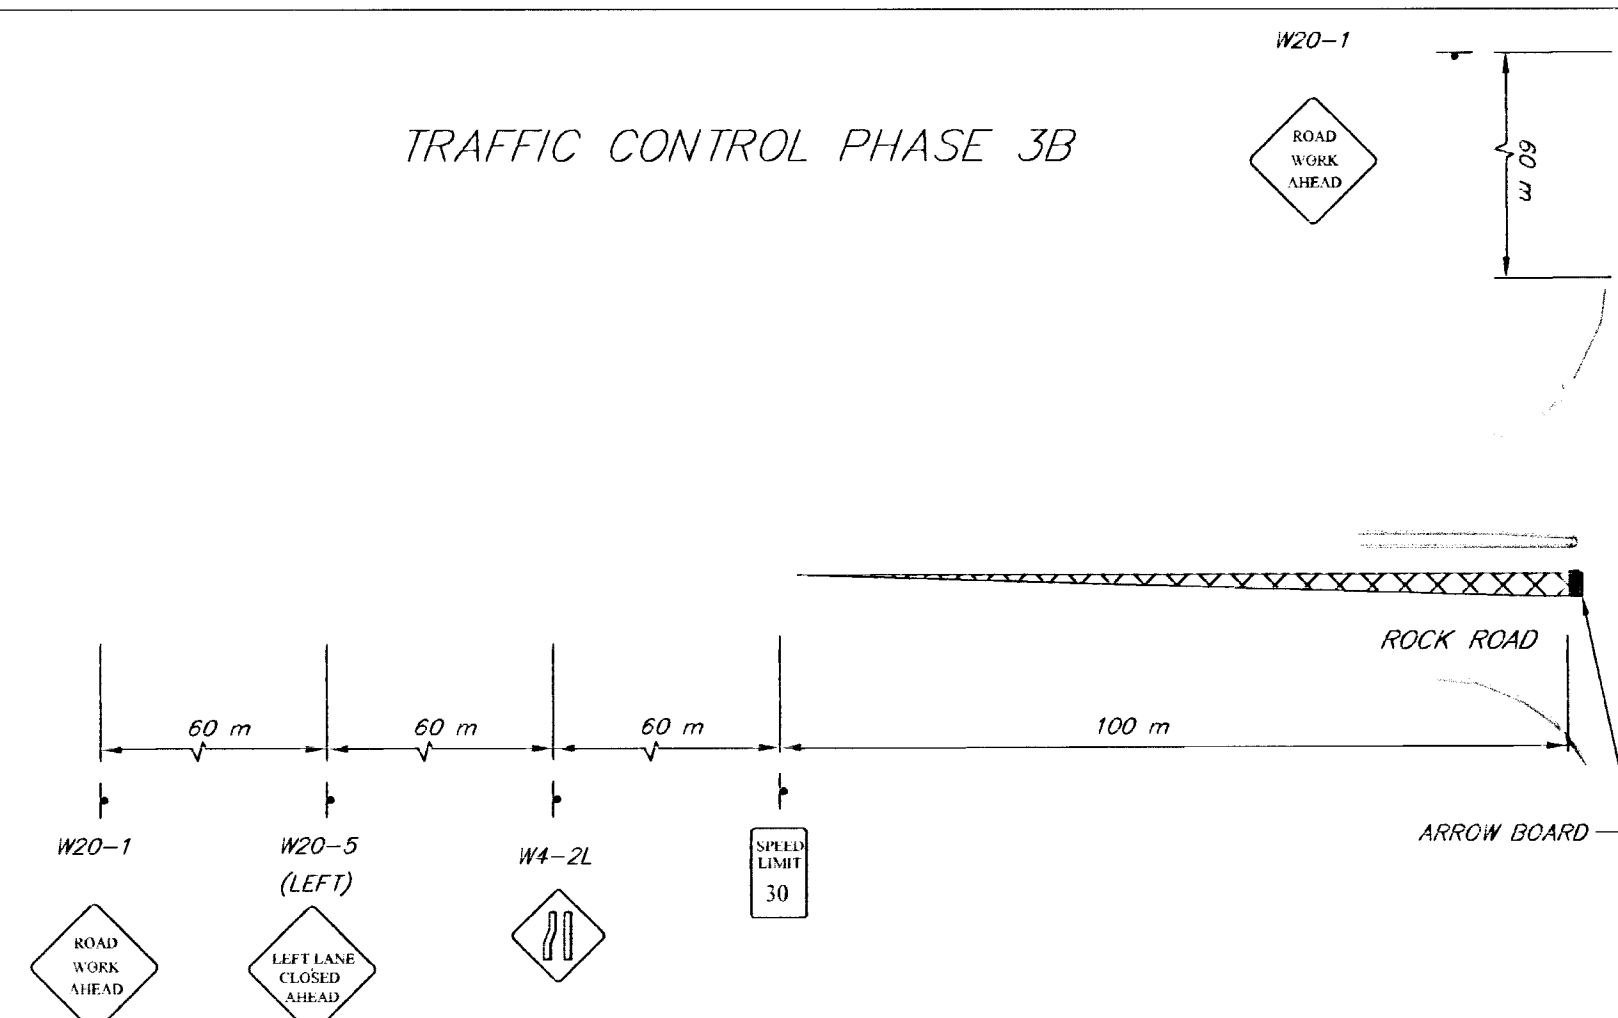

Rock Road-21st Street North to 29th Street North
Traffic Control Phase 3A, 3B
City of Wichita

kemiller
engineering

516 S. Market,
Wichita, KS 67202

316/264-0242

PROJECT NUMBER 472-83889			
KEY NO. 02042	FILE tcphase3	DATE 3/2003	SHEET 42
DESIGN	DRAWN	REVISED 12/2003	OF 51