




11+190.920

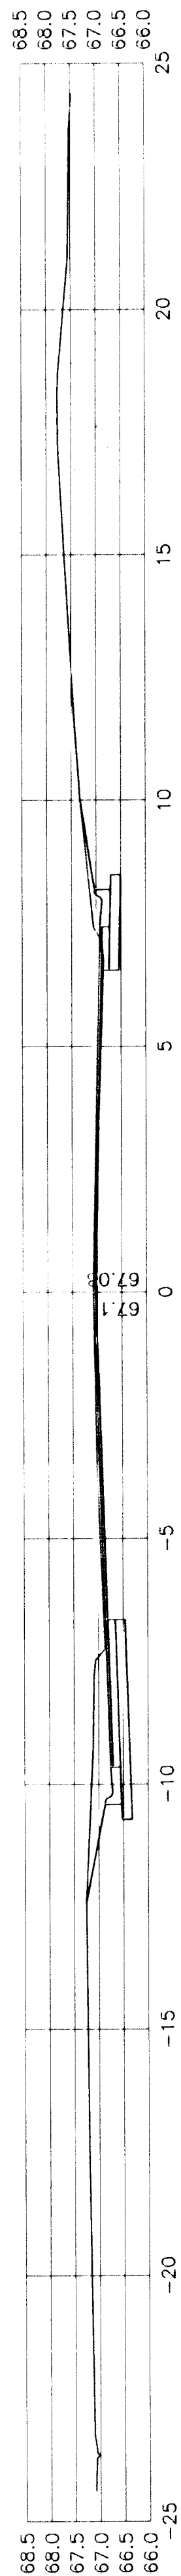


11+181.625

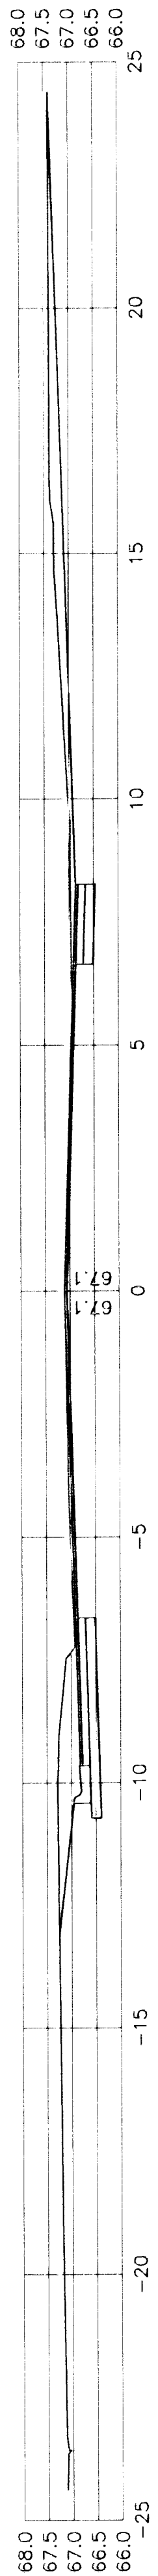


11+180

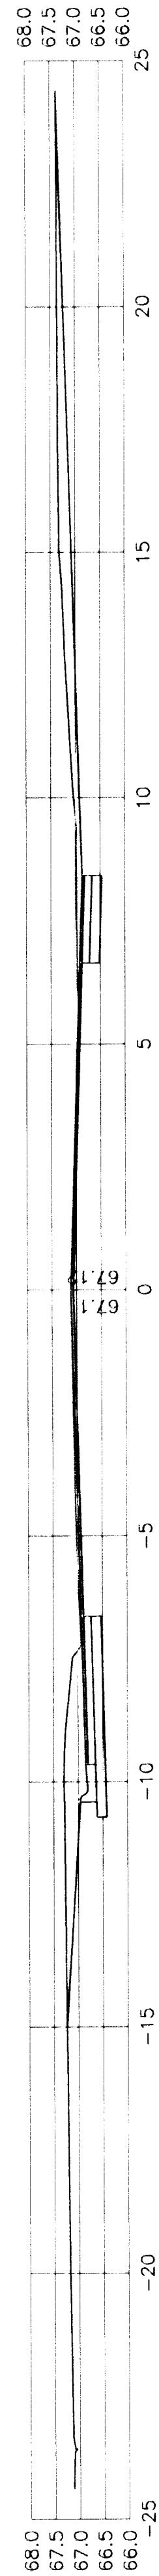


11+172.447

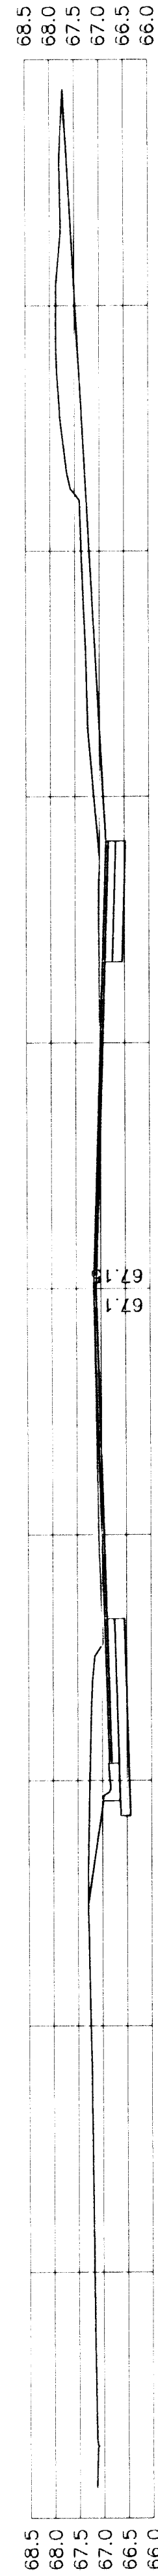


11+163.116

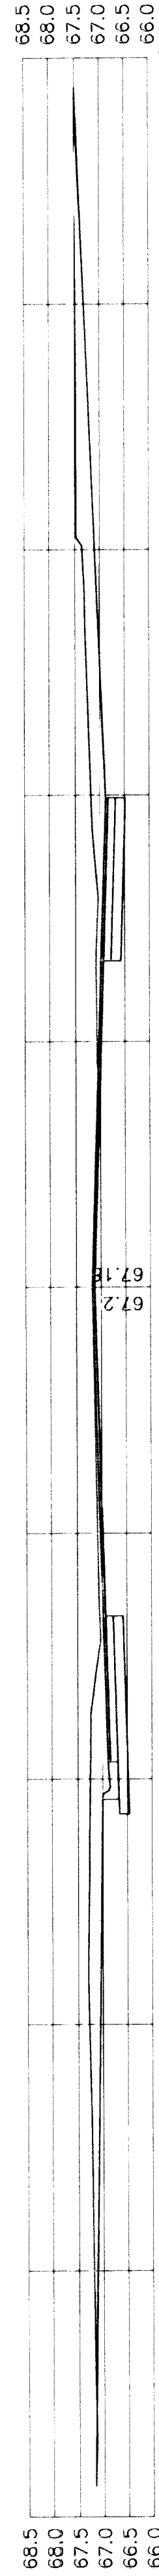


11+160

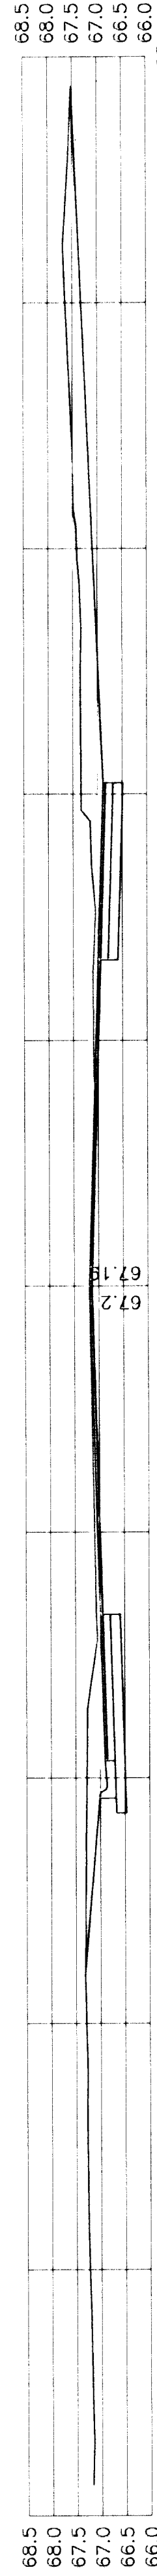


11+153.971

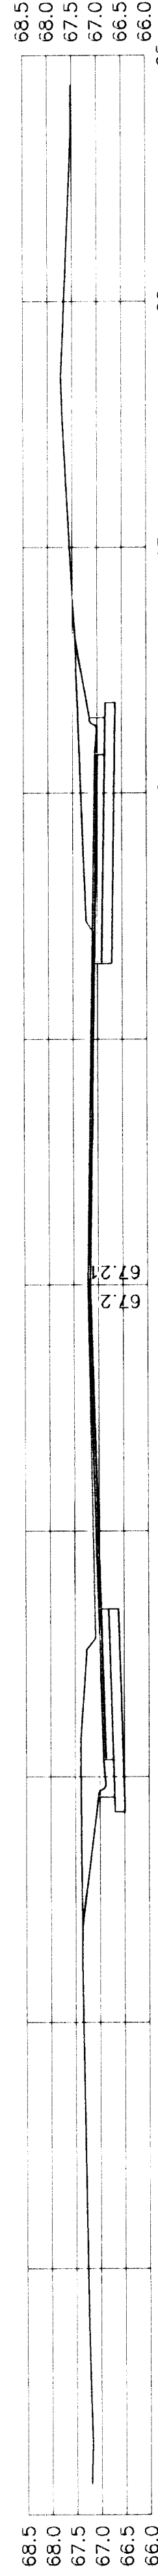


11+140

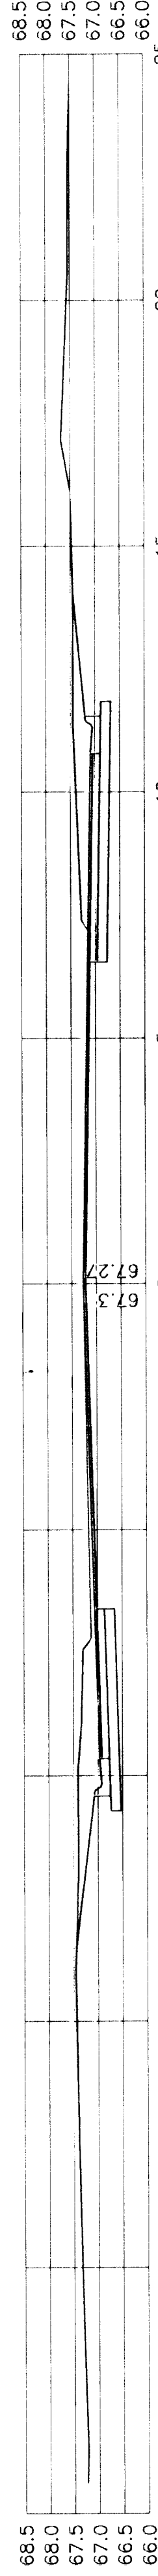


11+120

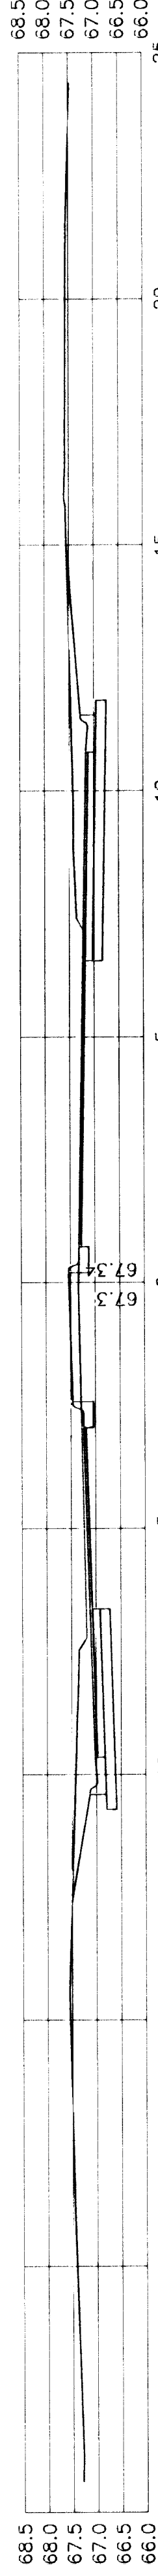


11+100

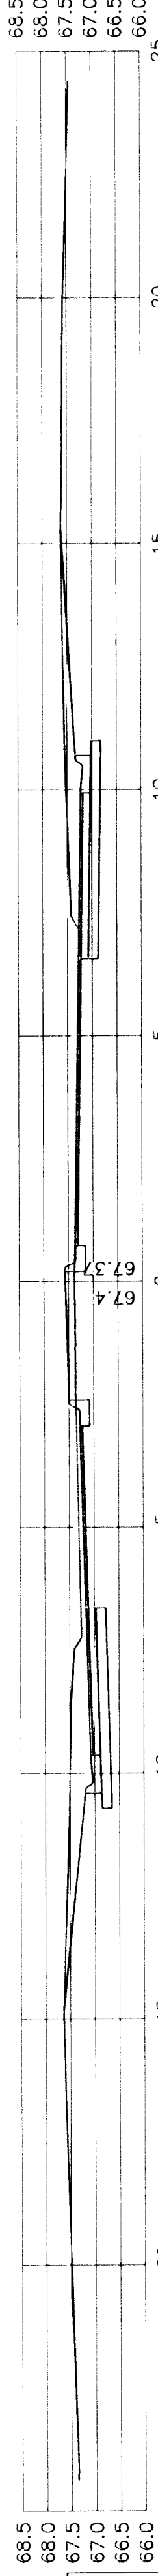


11+080

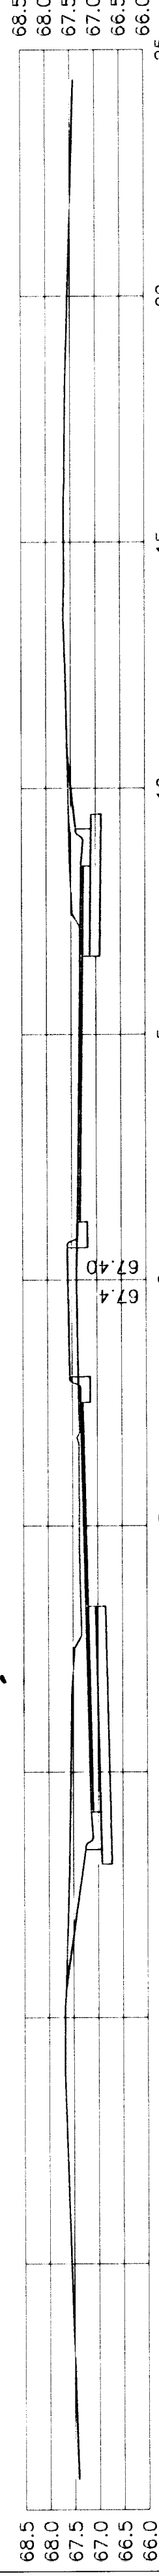


11+060

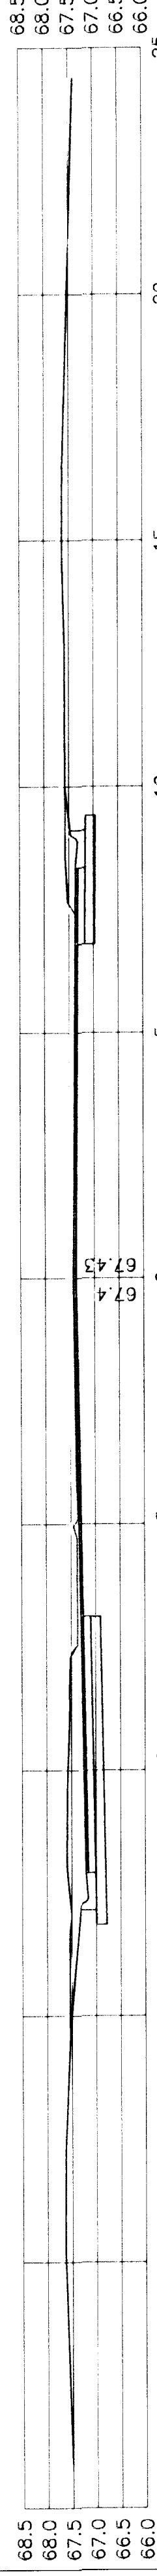


11+040

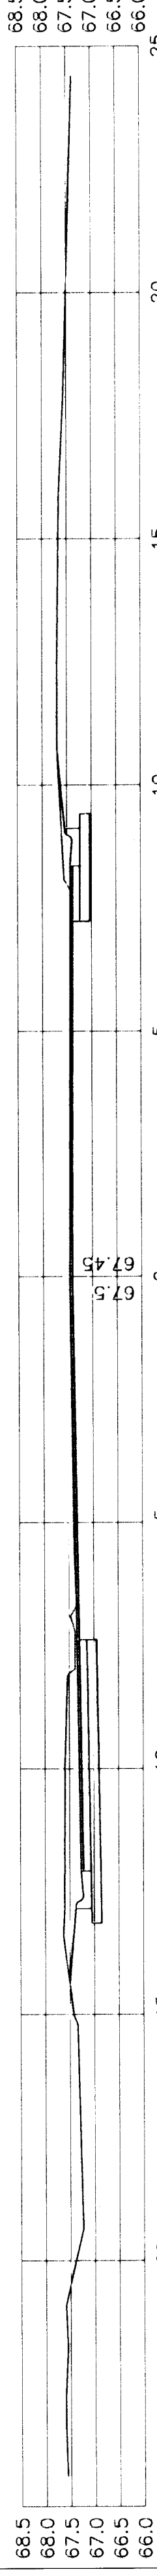


11+030.470

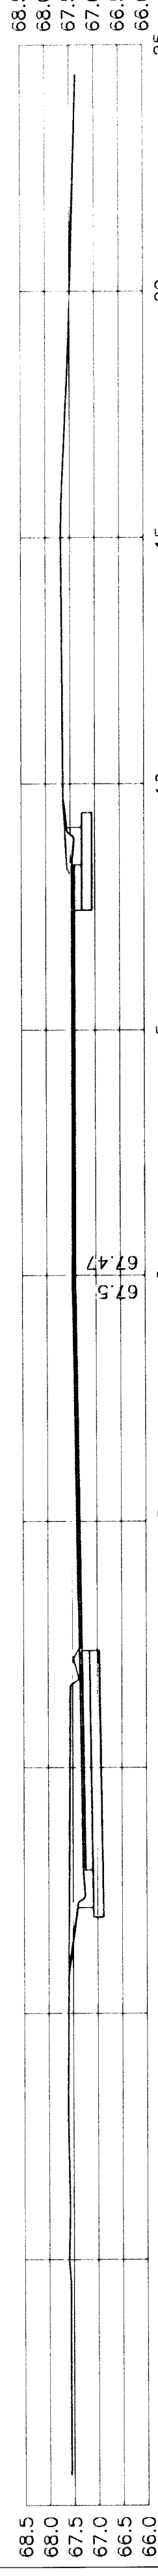

11+021.324

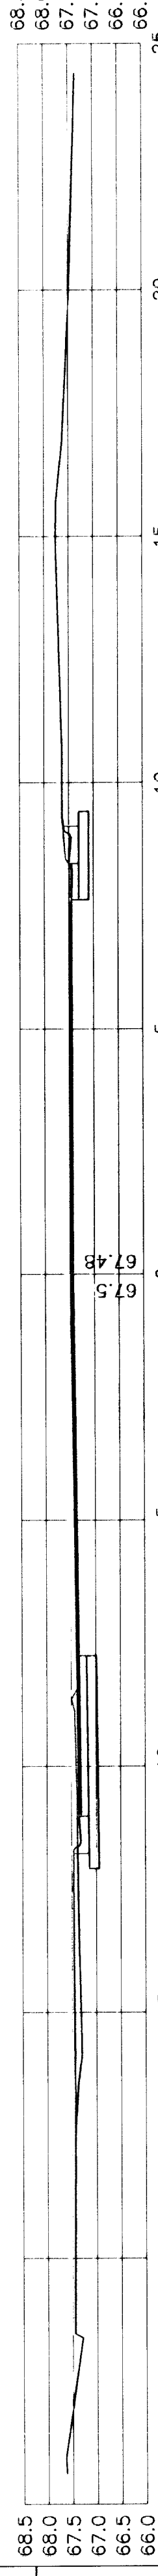

11+020

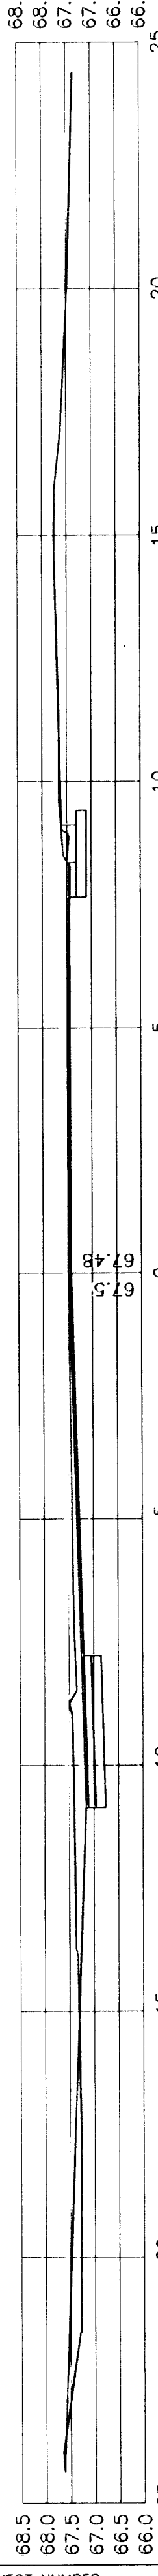

Rock Road - 21st Street North to 29th Street North
Sta. 11+020 to 11+190.920
City of Wichita



316/264-0242

PROJECT NUMBER
472-83889

KEM NO. 02042	FILE Xsections	DATE 9/2002	SHEET 49
DESIGN	DRAWN	REVISED 12/2003	OF 51