


OVERSIZED PLANTER
SCALE: 1" = 5'

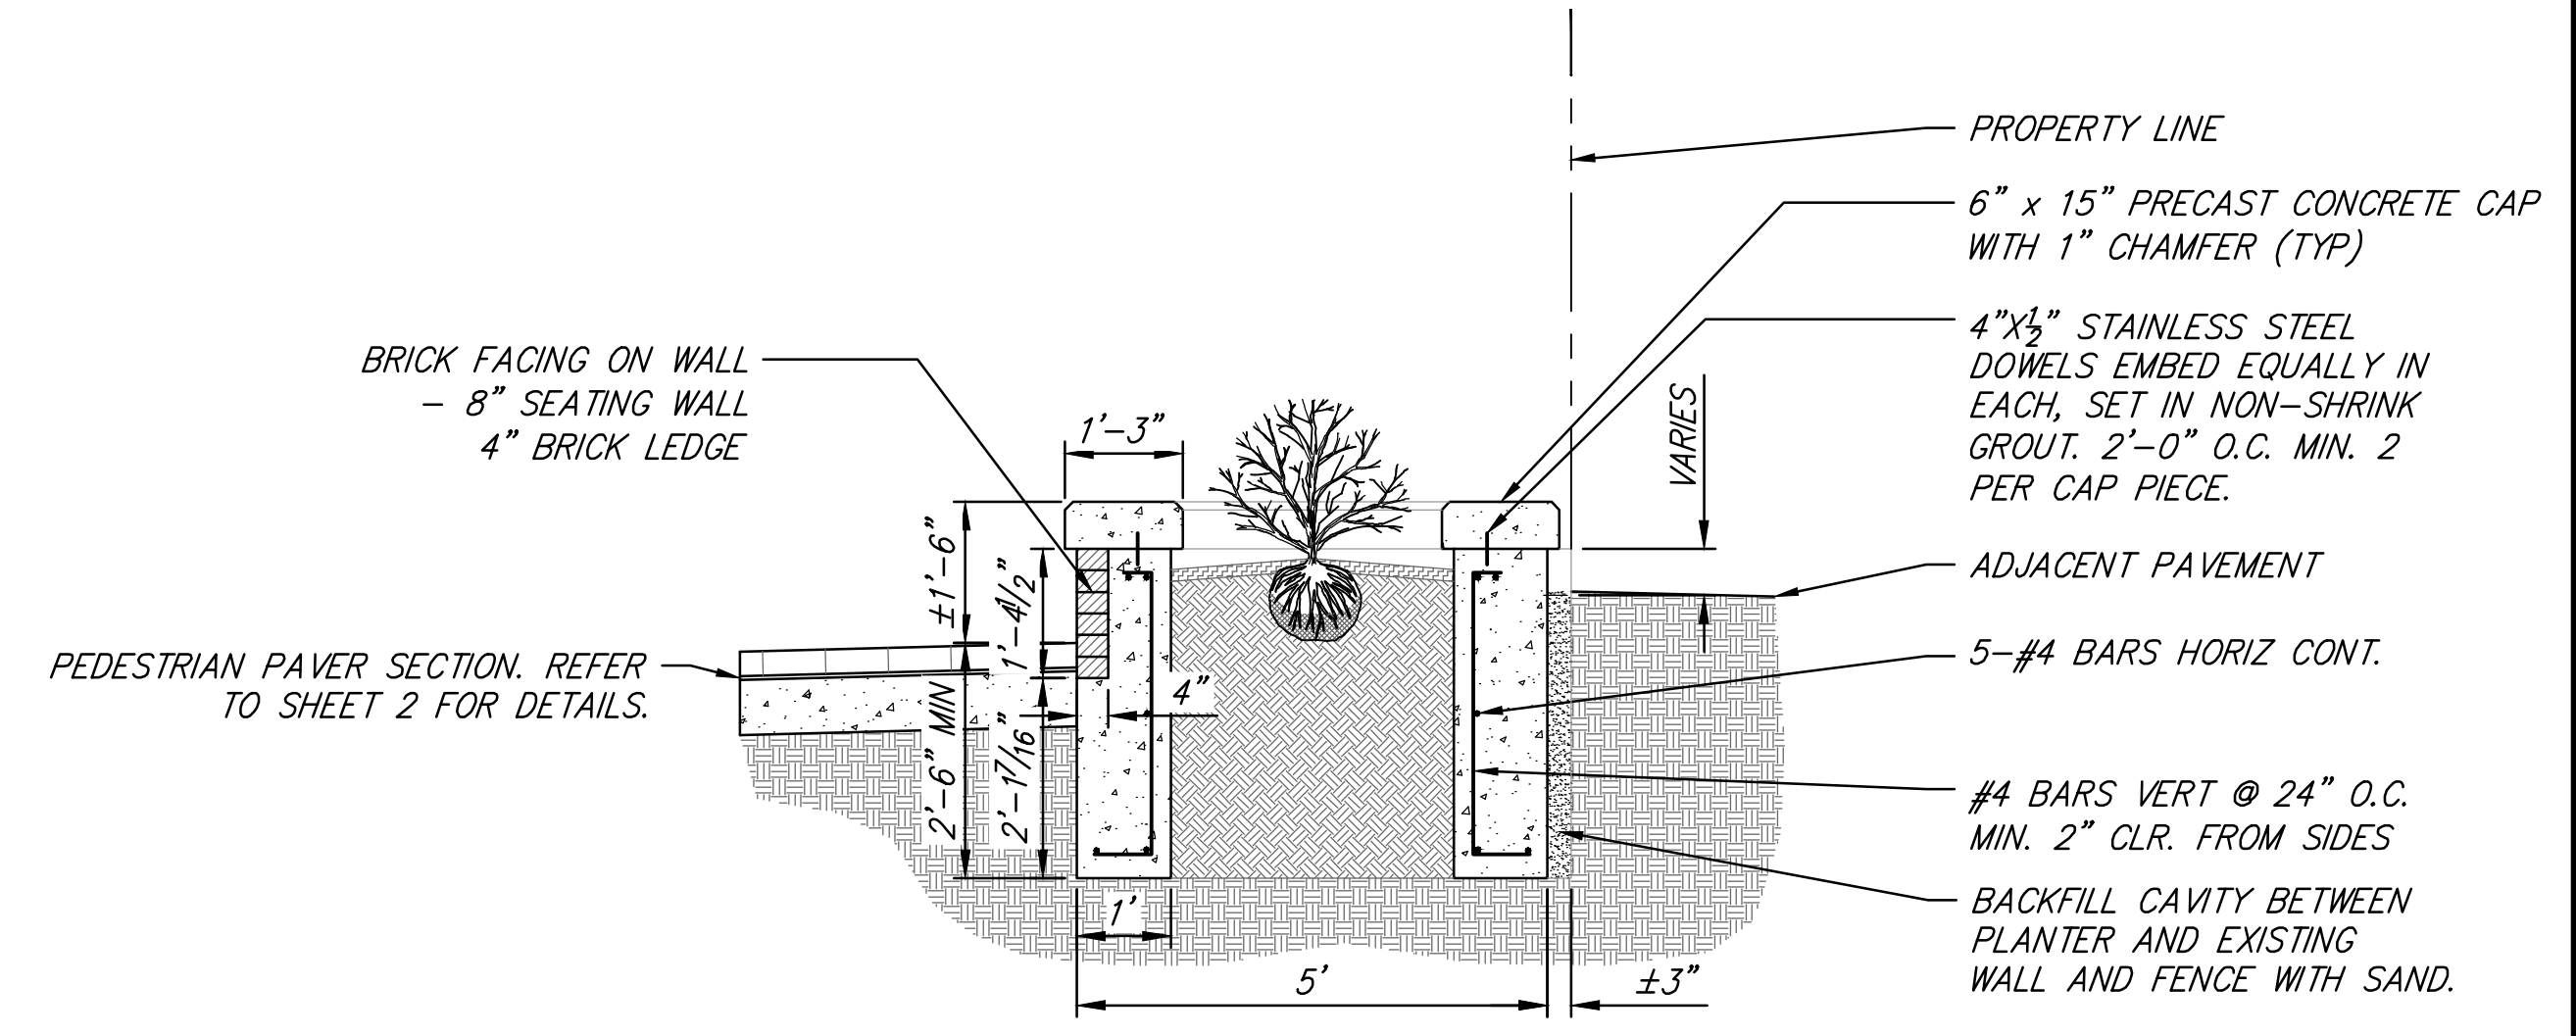

OVERSIZED PLANTER - SECTION A-A'
SCALE: 1/2" = 1'-0"

F:\Projects\Projects 4500-4599\45317 (Mosley and Rock Island - Old Town)\45317 Landscape Base.dwg

(c) Copyright 2015, Ruggles & Bohm, P.A.

MOSLEY & ROCK ISLAND		Raised Planter and Site Details		
	RUGGLES & BOHM		DATE Dec. 2, 2015	
	<small>ENGINEERING SURVEYING LANDSCAPE ARCHITECTURE GOVERNMENT</small> <small>924 NORTH MAIN WICHITA, KANSAS 67203 P (316) 264-8008 F (316) 264-4621</small> <small>WWW.RBOKANSAS.COM</small>		DESIGN BT/DK	
	PROJECT NUMBER 472-85915	RB JOB NO. 4531T	DWG. SCALE ...	DRAWN DK
	DRAWING FILE 4531T Landscape Base [Raised Planter and Site Details]			REVIEW 9-25-2015
			SHEET 48	
			OF 59	