



STATE	PROJECT NO.	YEAR	SHEET NO.	TOTAL SHEETS
KANSAS	87 N-0597-01	2016	59	191


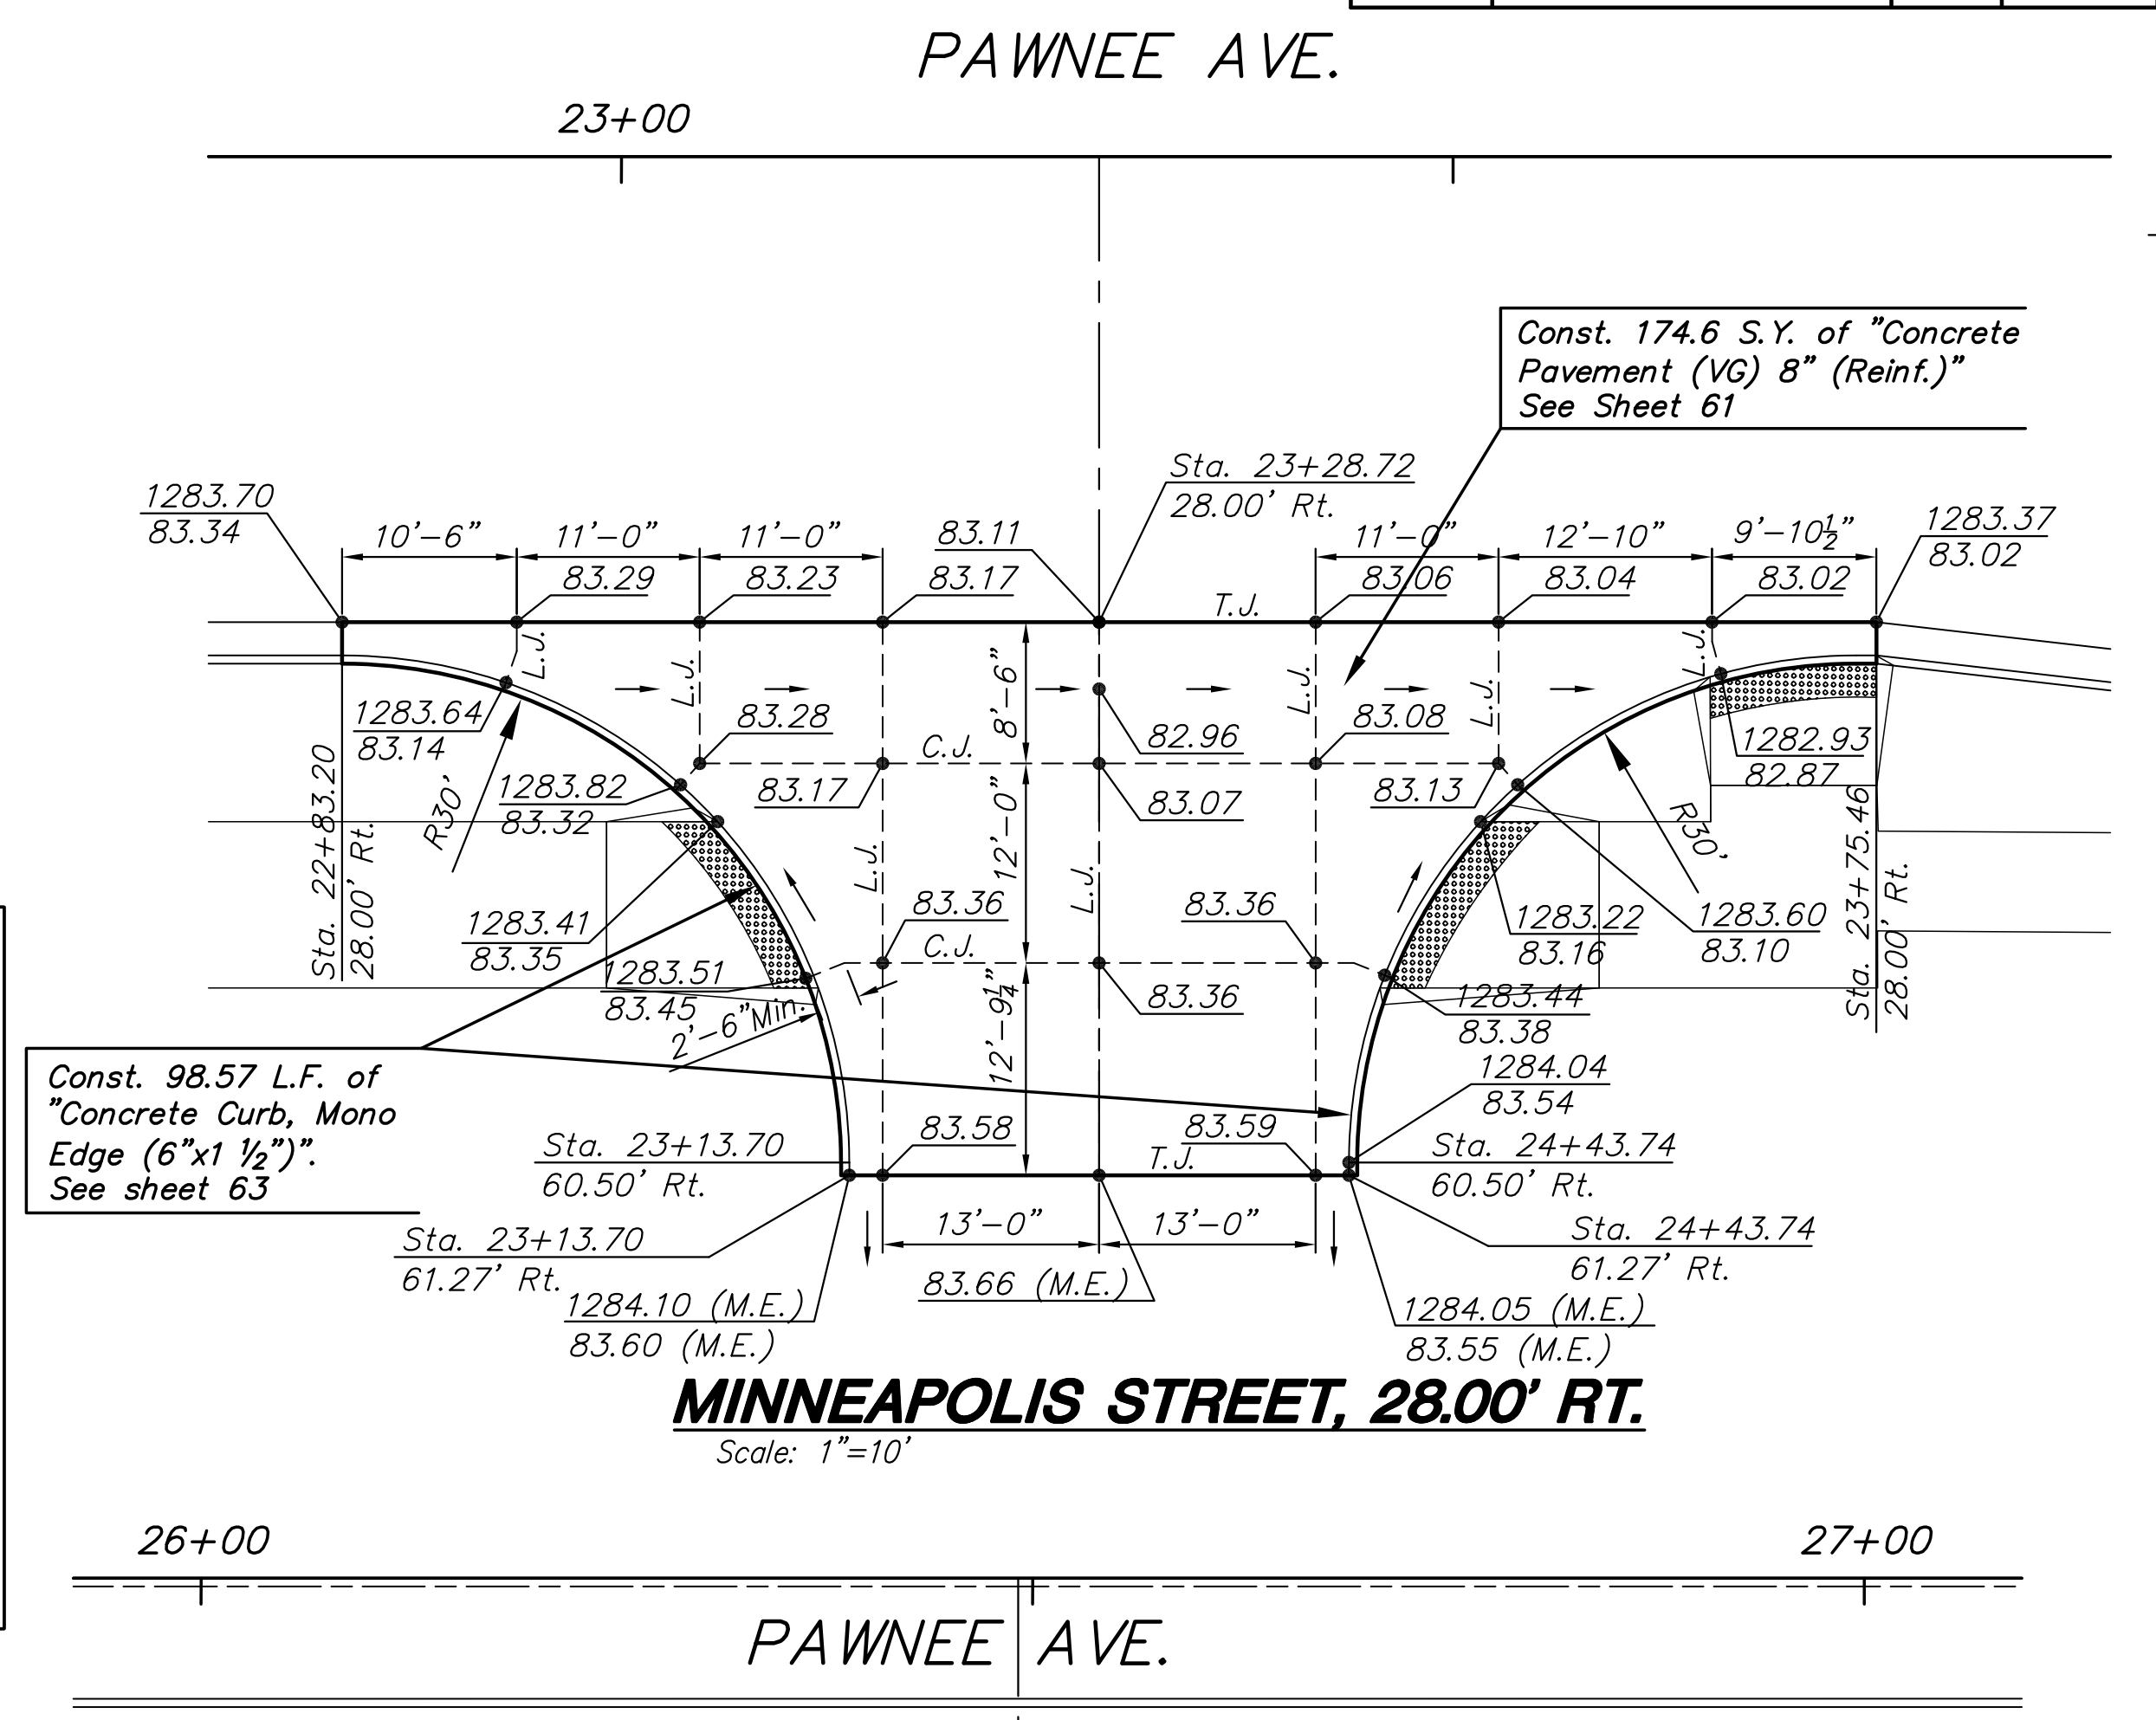


See Sheet 61 for Valley Gutter Details

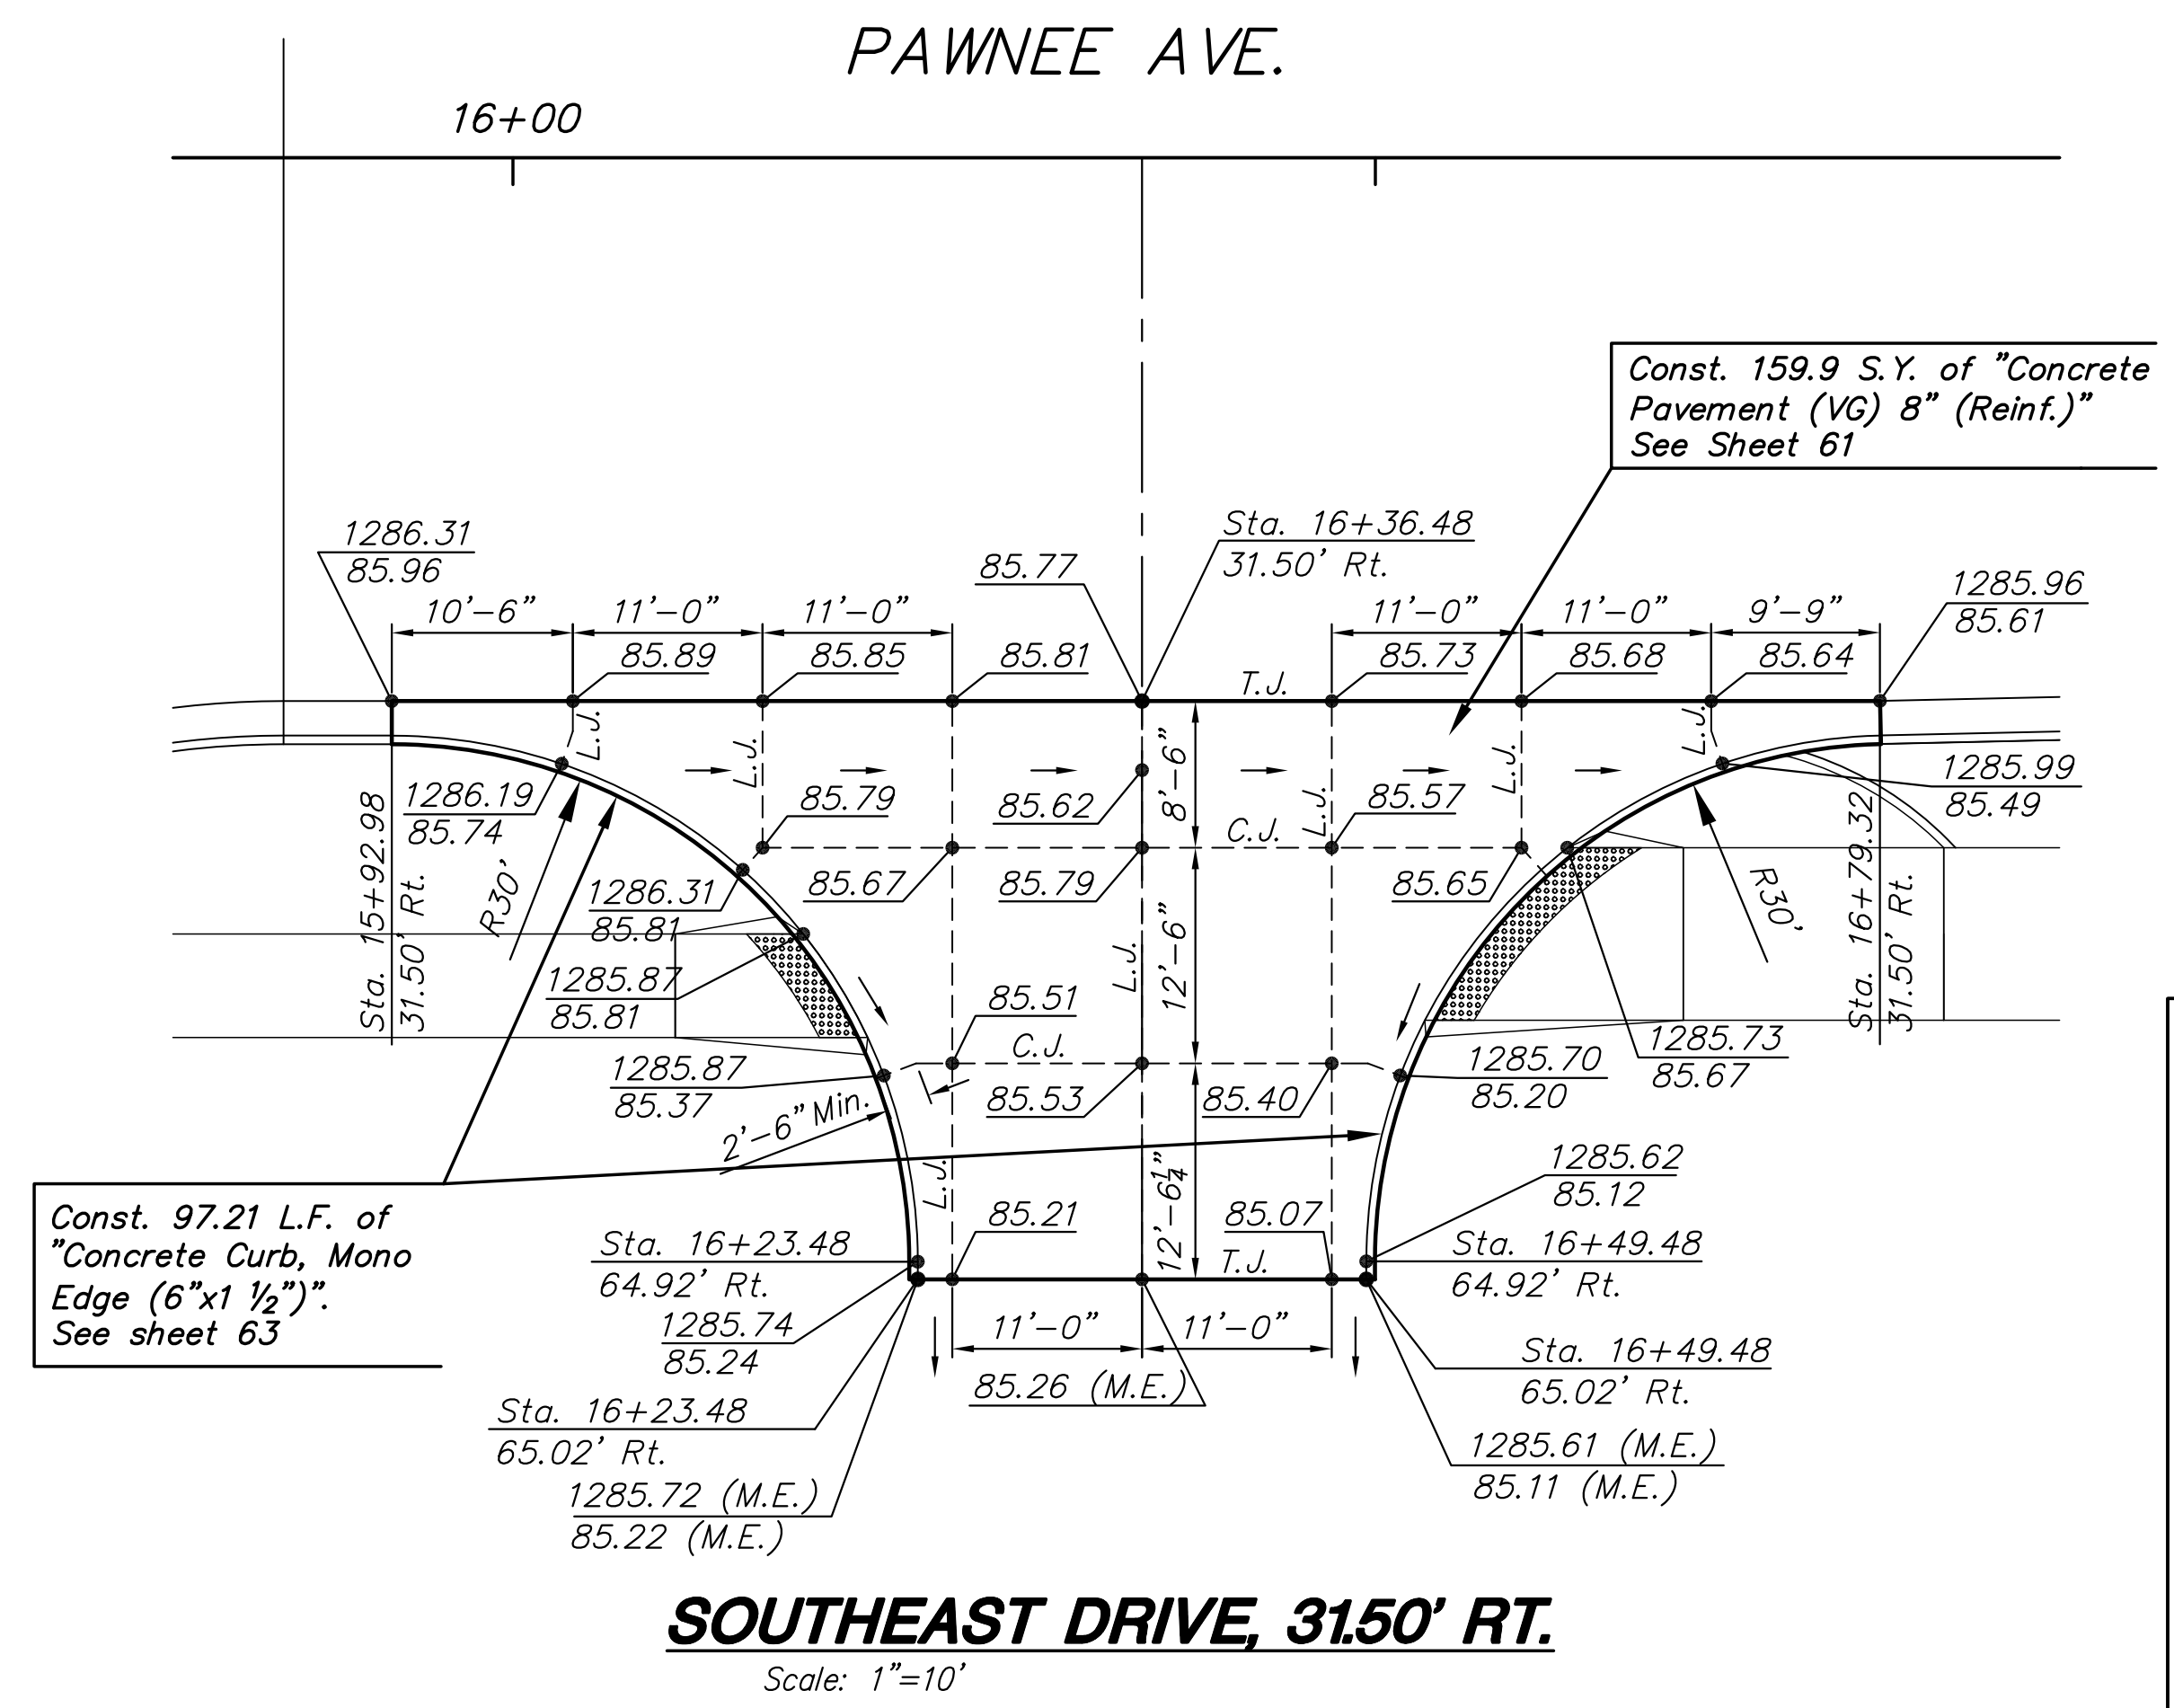

**LEGEND**

- C.J. = Contraction Joint
- L.J. = Longitudinal Joint
- I.J. = Isolation Joint
- T.J. = Tied Construction Joint
- D.E.J. = Doweled Expansion Joint
- = Valley Gutter Flow Direction
- 100.00 / 99.50 = Back of Curb Elevation / Flow Line Elevation
- 100.00 / 99.65 = Back of Curb Elevation / High Edge of Curb Elevation

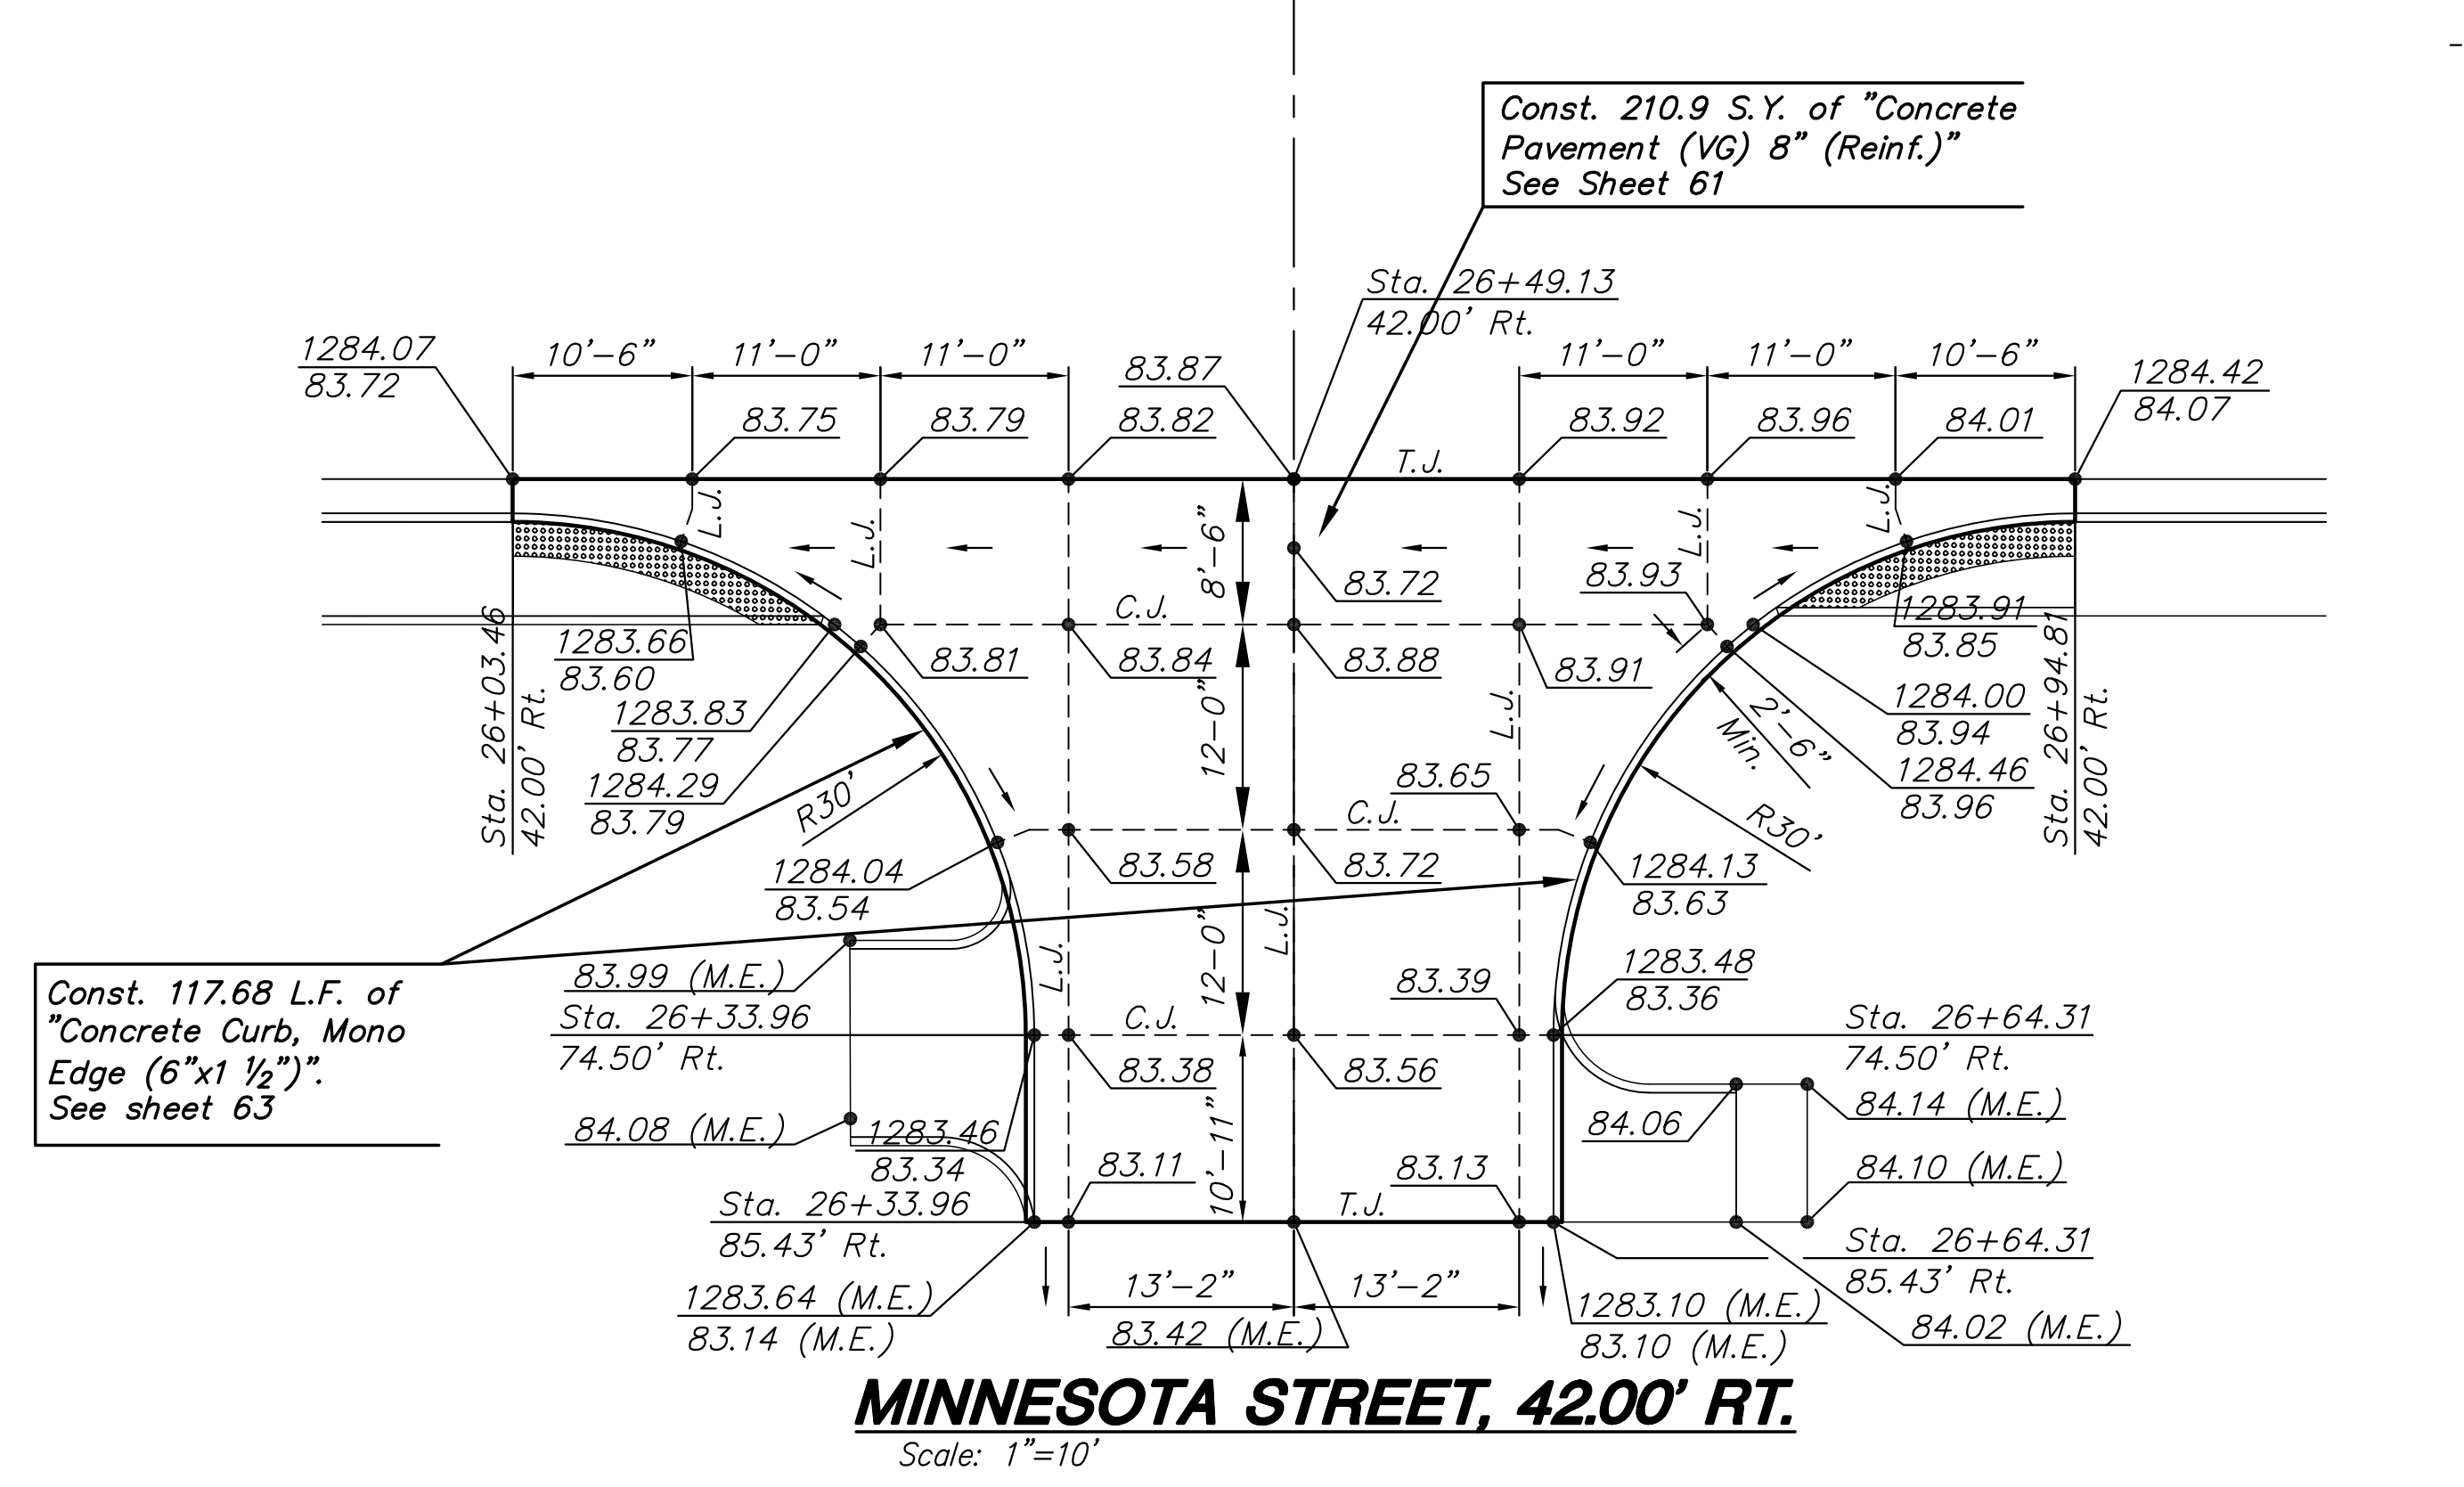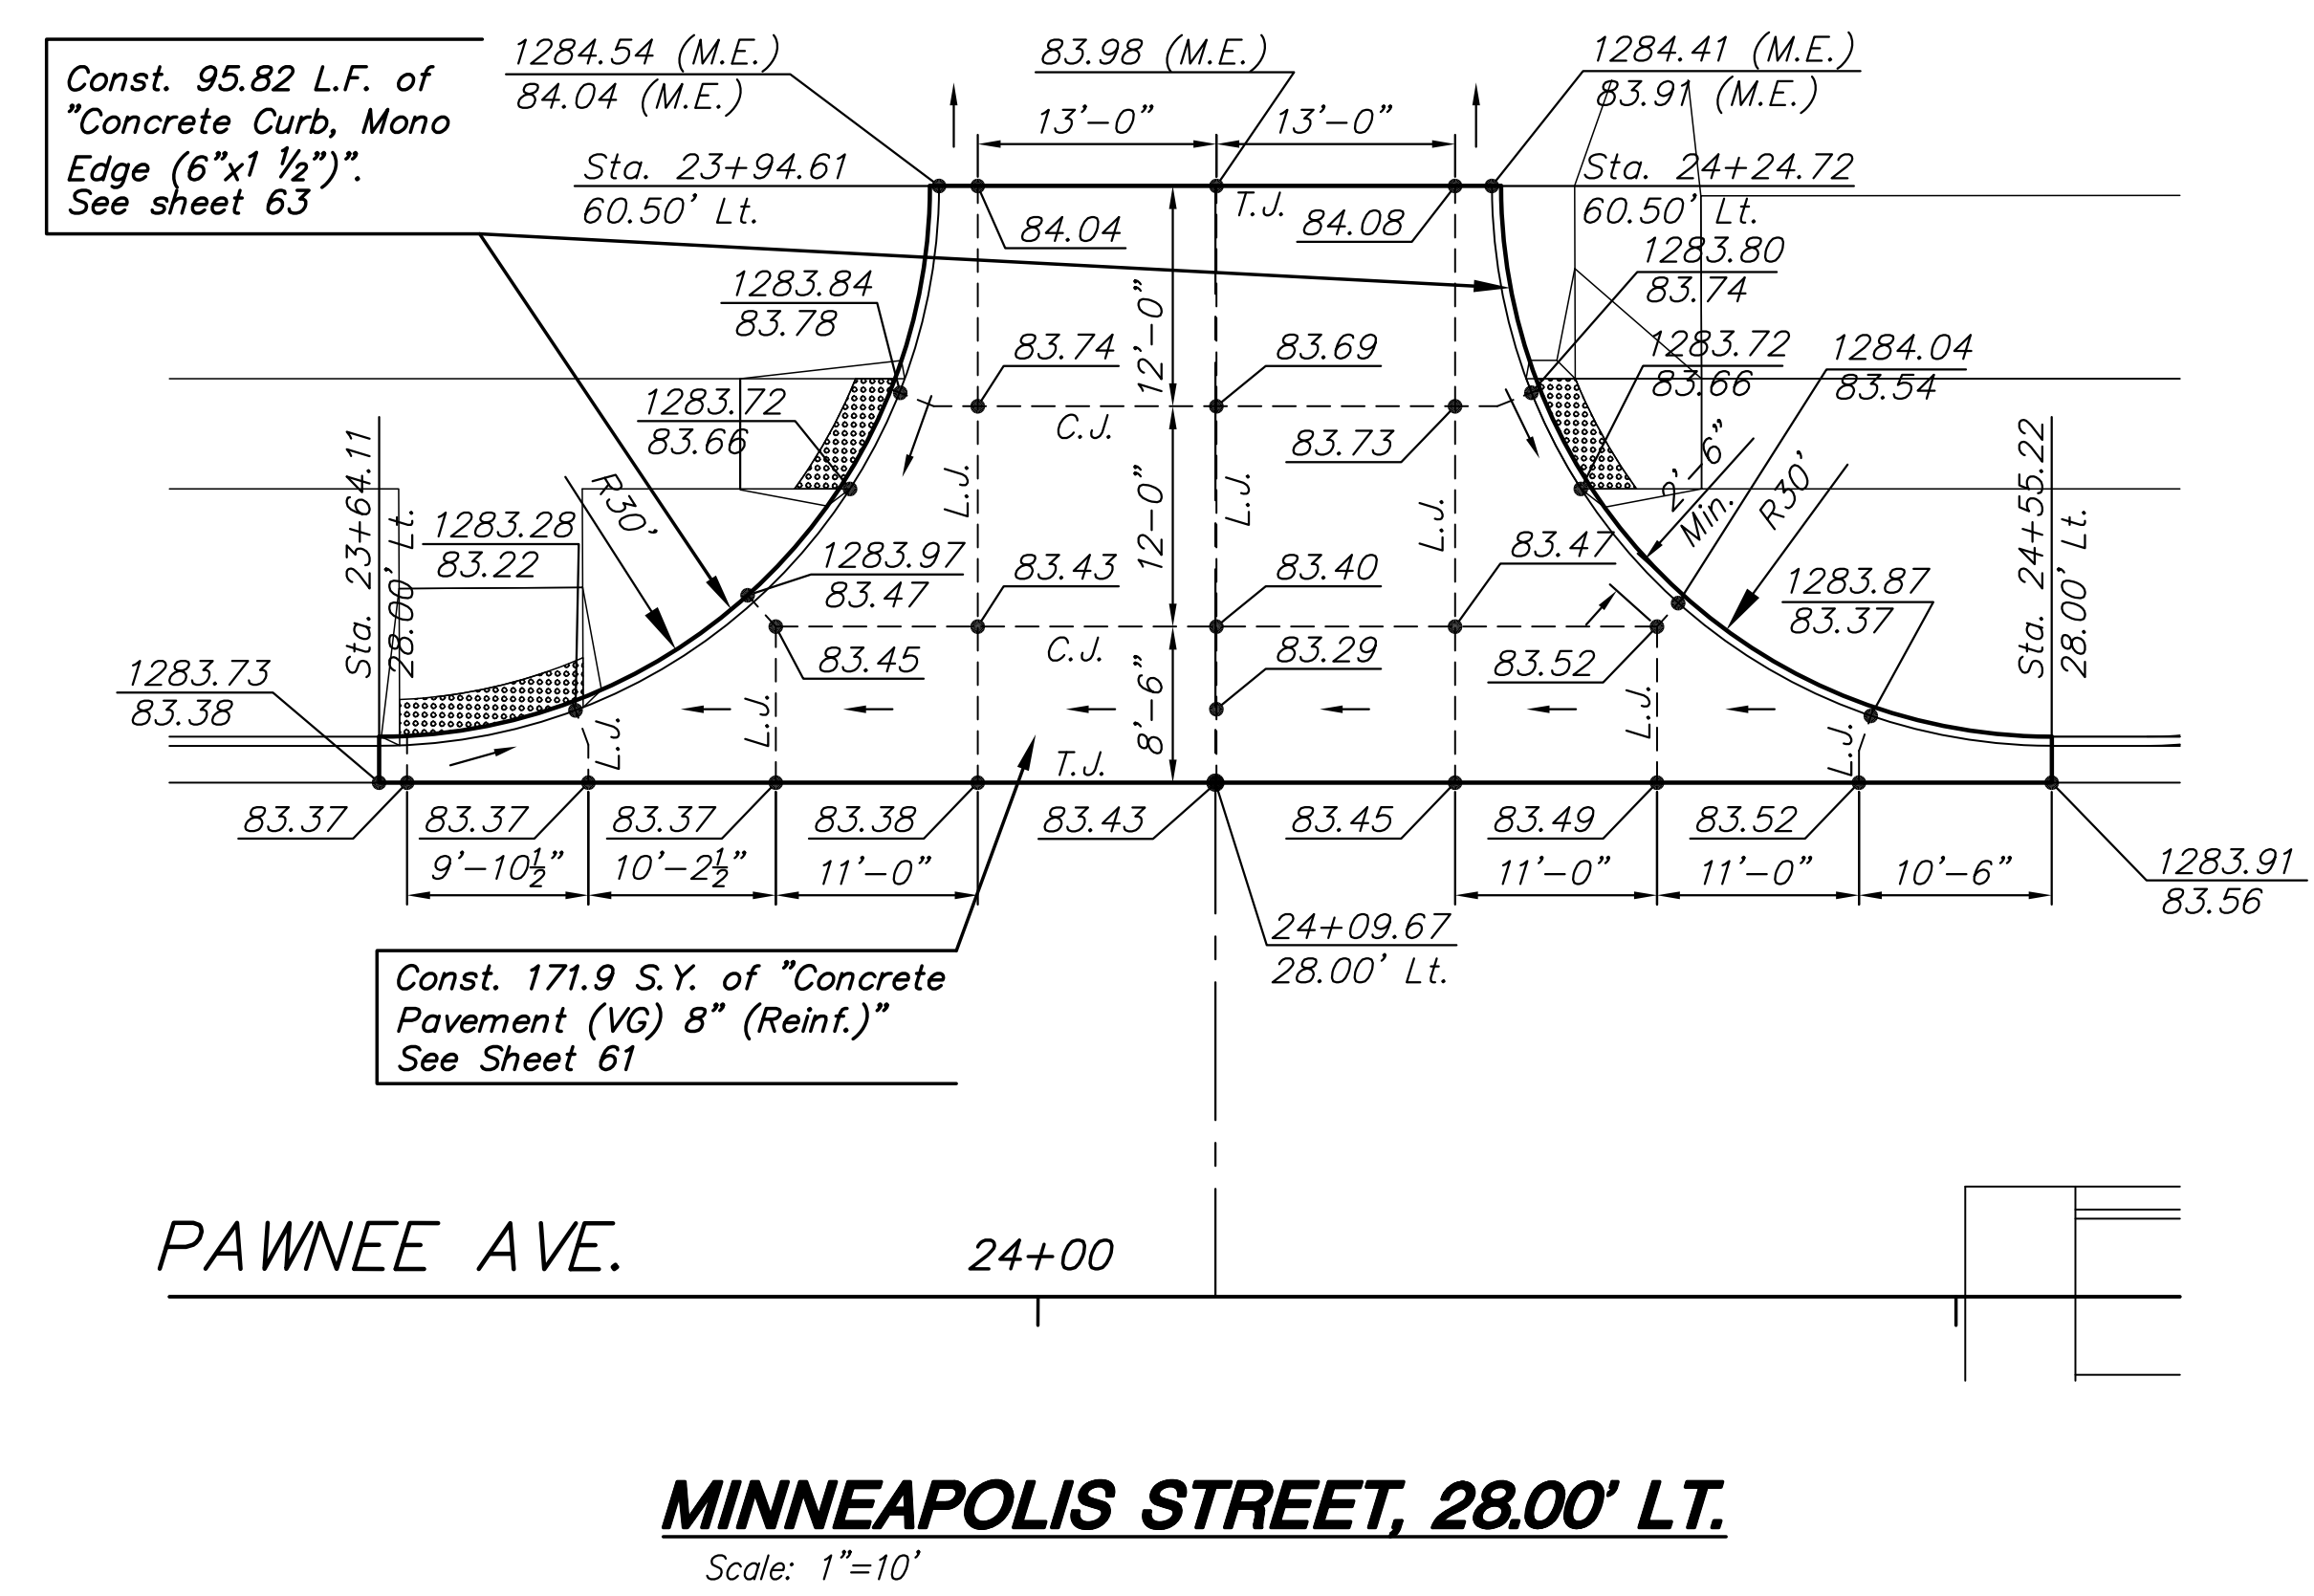

STREET IMPROVEMENTS FOR:  
**PAWNEE AVENUE**  
FROM HYDRAULIC TO POPLAR  
WICHITA, KANSAS

©2013 MKEC Engineering All Rights Reserved  
These drawings and their contents, including, but not limited to, all concepts, designs, & ideas are the exclusive property of MKEC Engineering (MKEC), and may not be used or reproduced in any way without the express consent of MKEC.

<b>VALLEY GUTTER DETAILS</b>	
PROJECT NO.	87 N-0597-01
DATE	DATE
SCALE	1"=10'
DESIGNED	DRAWN
JRA	JSB
CHECKED	JRA
NO.	REVISION
SHEET NO. 59 OF 191	