



PROJECT NO.	YEAR	SHEET NO.	TOTAL SHEETS
87 N-0304-01	2004	15	50

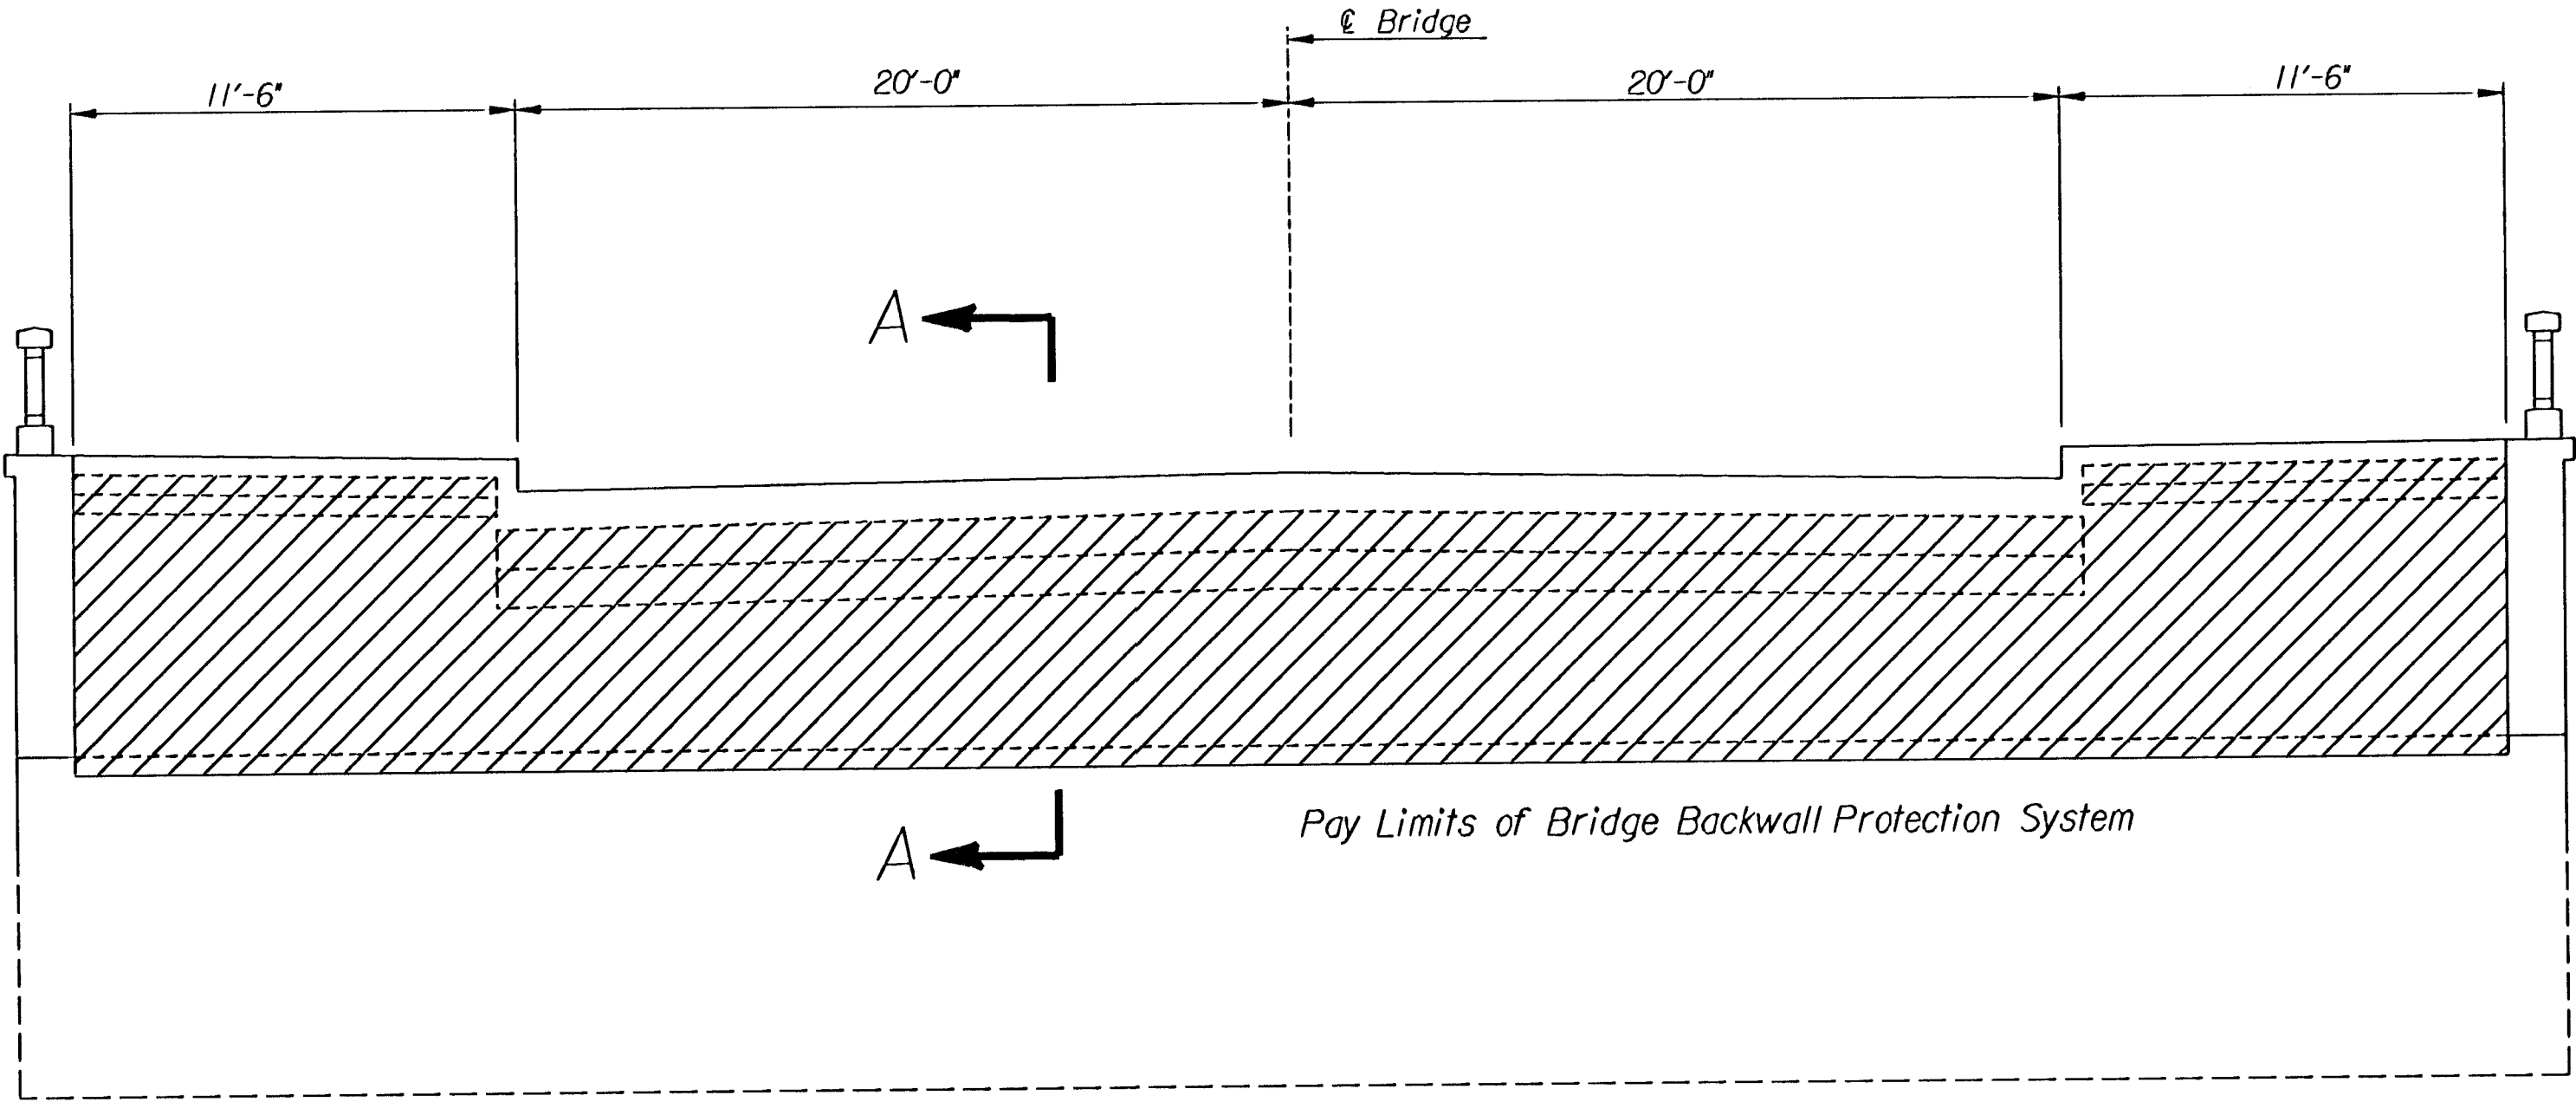

ELEVATION

GENERAL NOTES

BRIDGE BACKWALL PROTECTION SYSTEM: Apply a Bridge Backwall Protective System to the approach side of the abutments in accordance with KDOT Specifications and the manufacturers recommendations. Prior to backfilling, repair any damage done to the system at no charge.

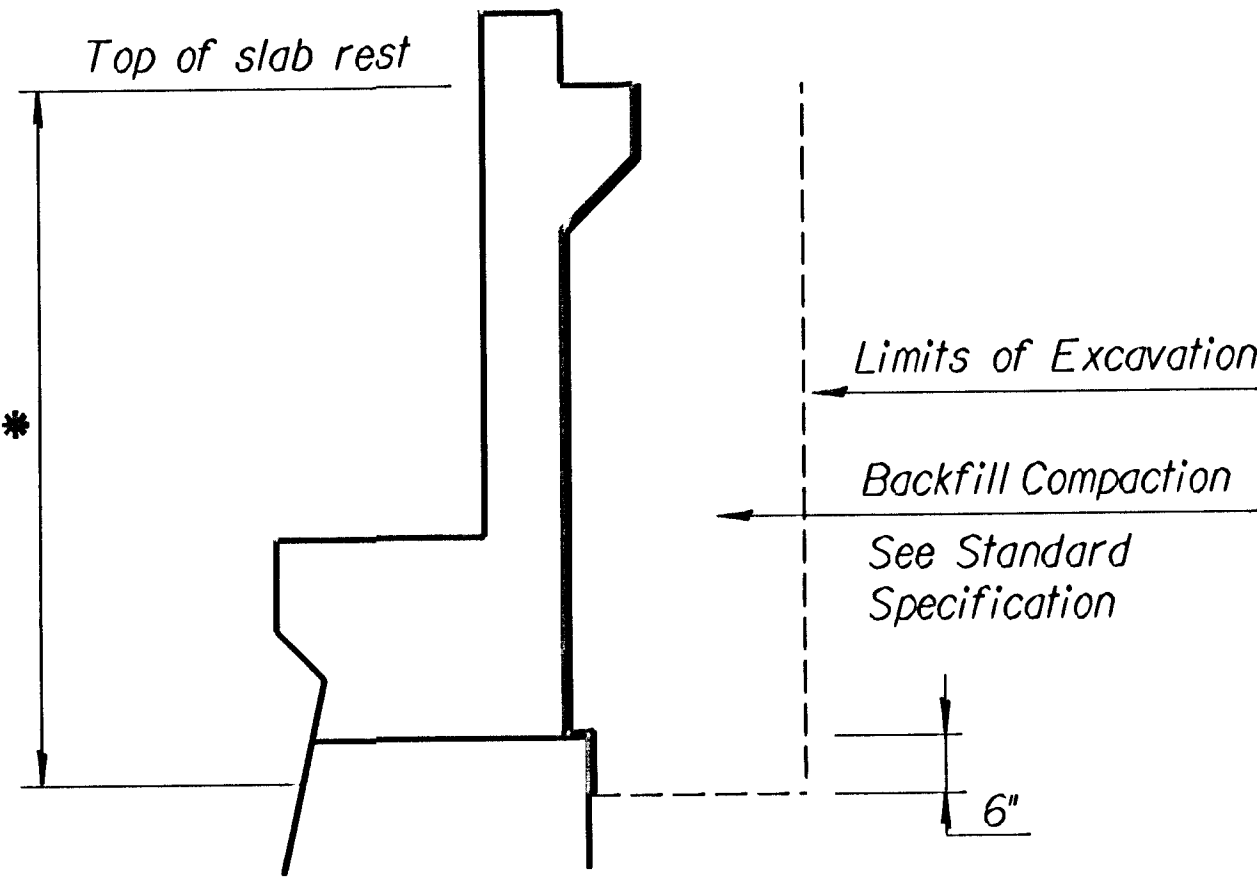

SECTION A-A * Pay Limits of Bridge Backwall Protection System

SUMMARY OF QUANTITIES	
Bridge Backwall Protection System	96.0 Sq. Yds.

4	2-24-94	Bridge Backwall Protection Sys.	LRR	KFH
3	2-10-93	Compaction becomes suballatory	LRR	KFH
2	2-14-92	Expanded strip drain & CTM	LRR	KFH
1	4-6-90	Add Steel Guide Post Option	LRR	KFH
NO.	DATE	REVISIONS	BY	APP'D

KANSAS DEPARTMENT OF TRANSPORTATION			
BRIDGE BACKWALL PROTECTION			
BR102A			
DESIGNED	3-16-94	APP'D	KENNETH F. HURST
DESIGN CR.	DETAIL CR.	QUANTITIES	TRACE CR.

Plotted By : ros	Std. Base File : /usr2/stand/us/br102a	View: PLOT1
Plot File : i:/1996/96940/002/officecheck/standards/stripdrn	Server File : /usr2/	
Plot Date : 3-22-2004	Server : witch	