




STANDARD WHEELCHAIR RAMP
CONSTRUCTION DETAIL FOR STREETS
WITH COMBINED CURB & GUTTER
(TYPE A)

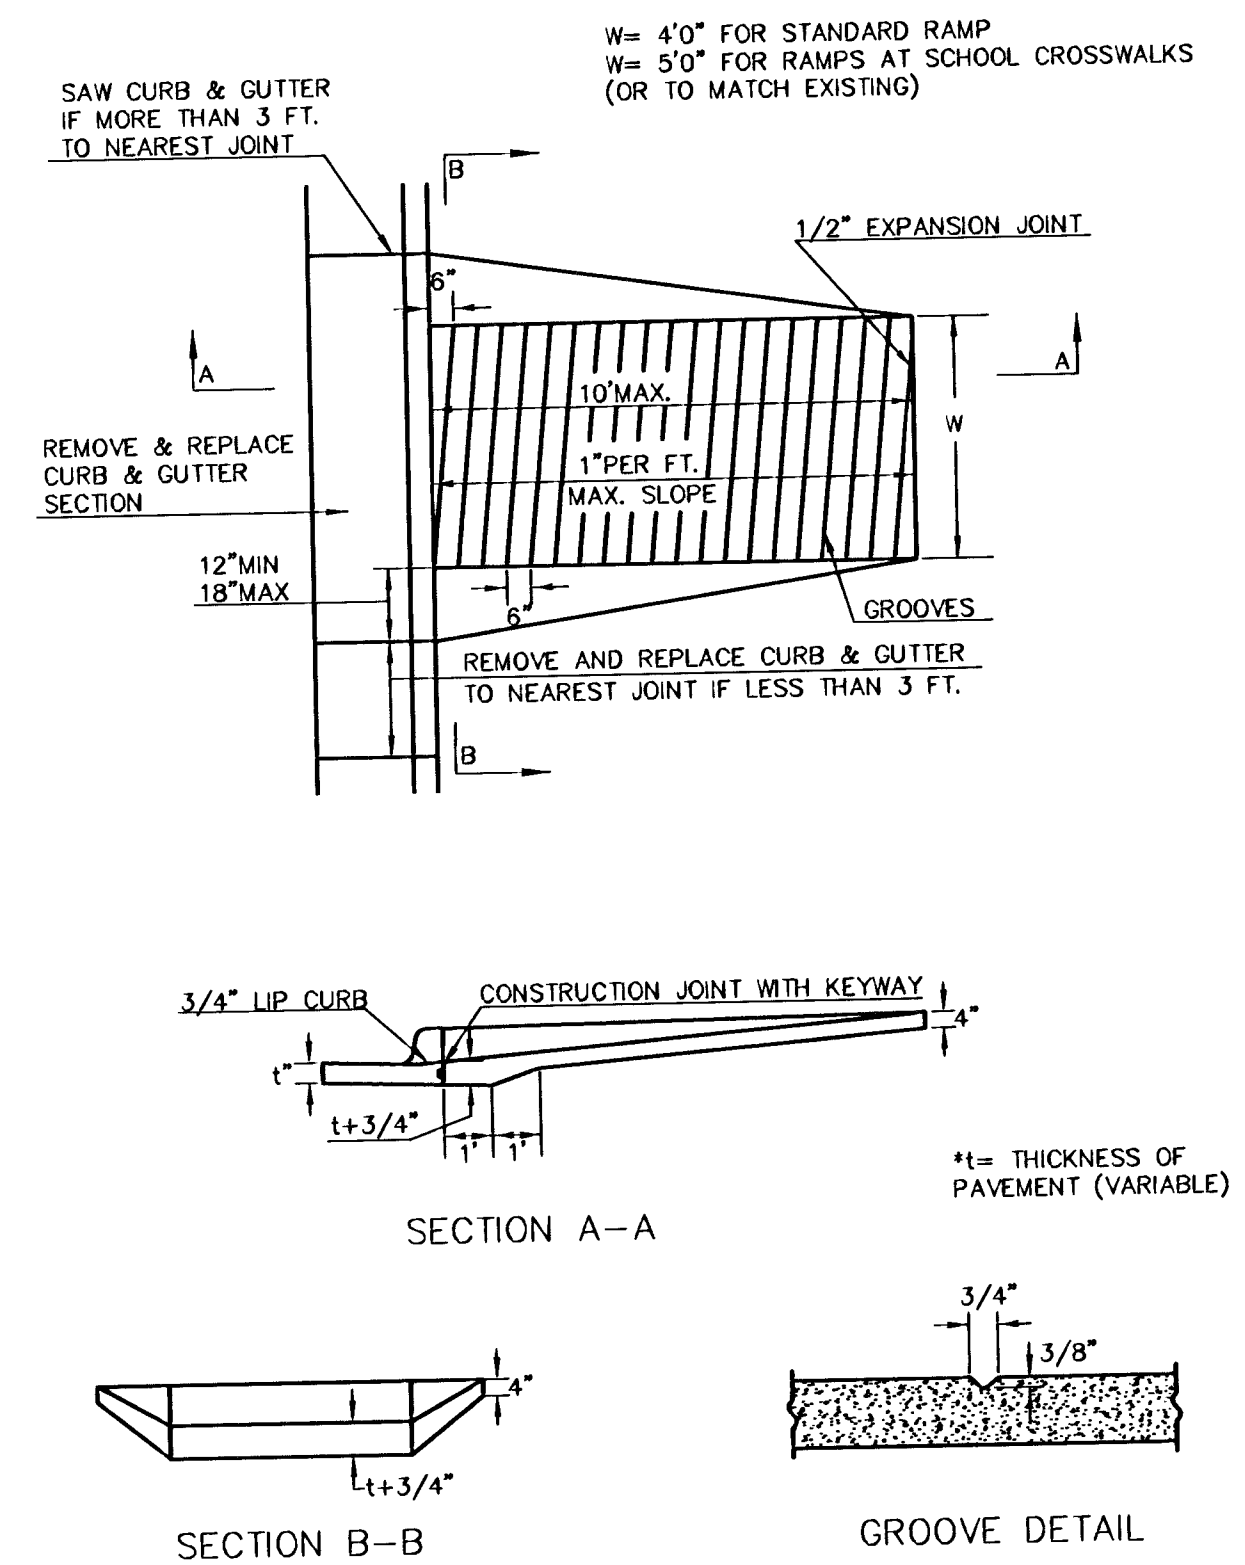


STANDARD WHEELCHAIR RAMP CONSTRUCTION DETAIL FOR
CONCRETE STREETS WITH MONOLITHIC CURB
(TYPE A)

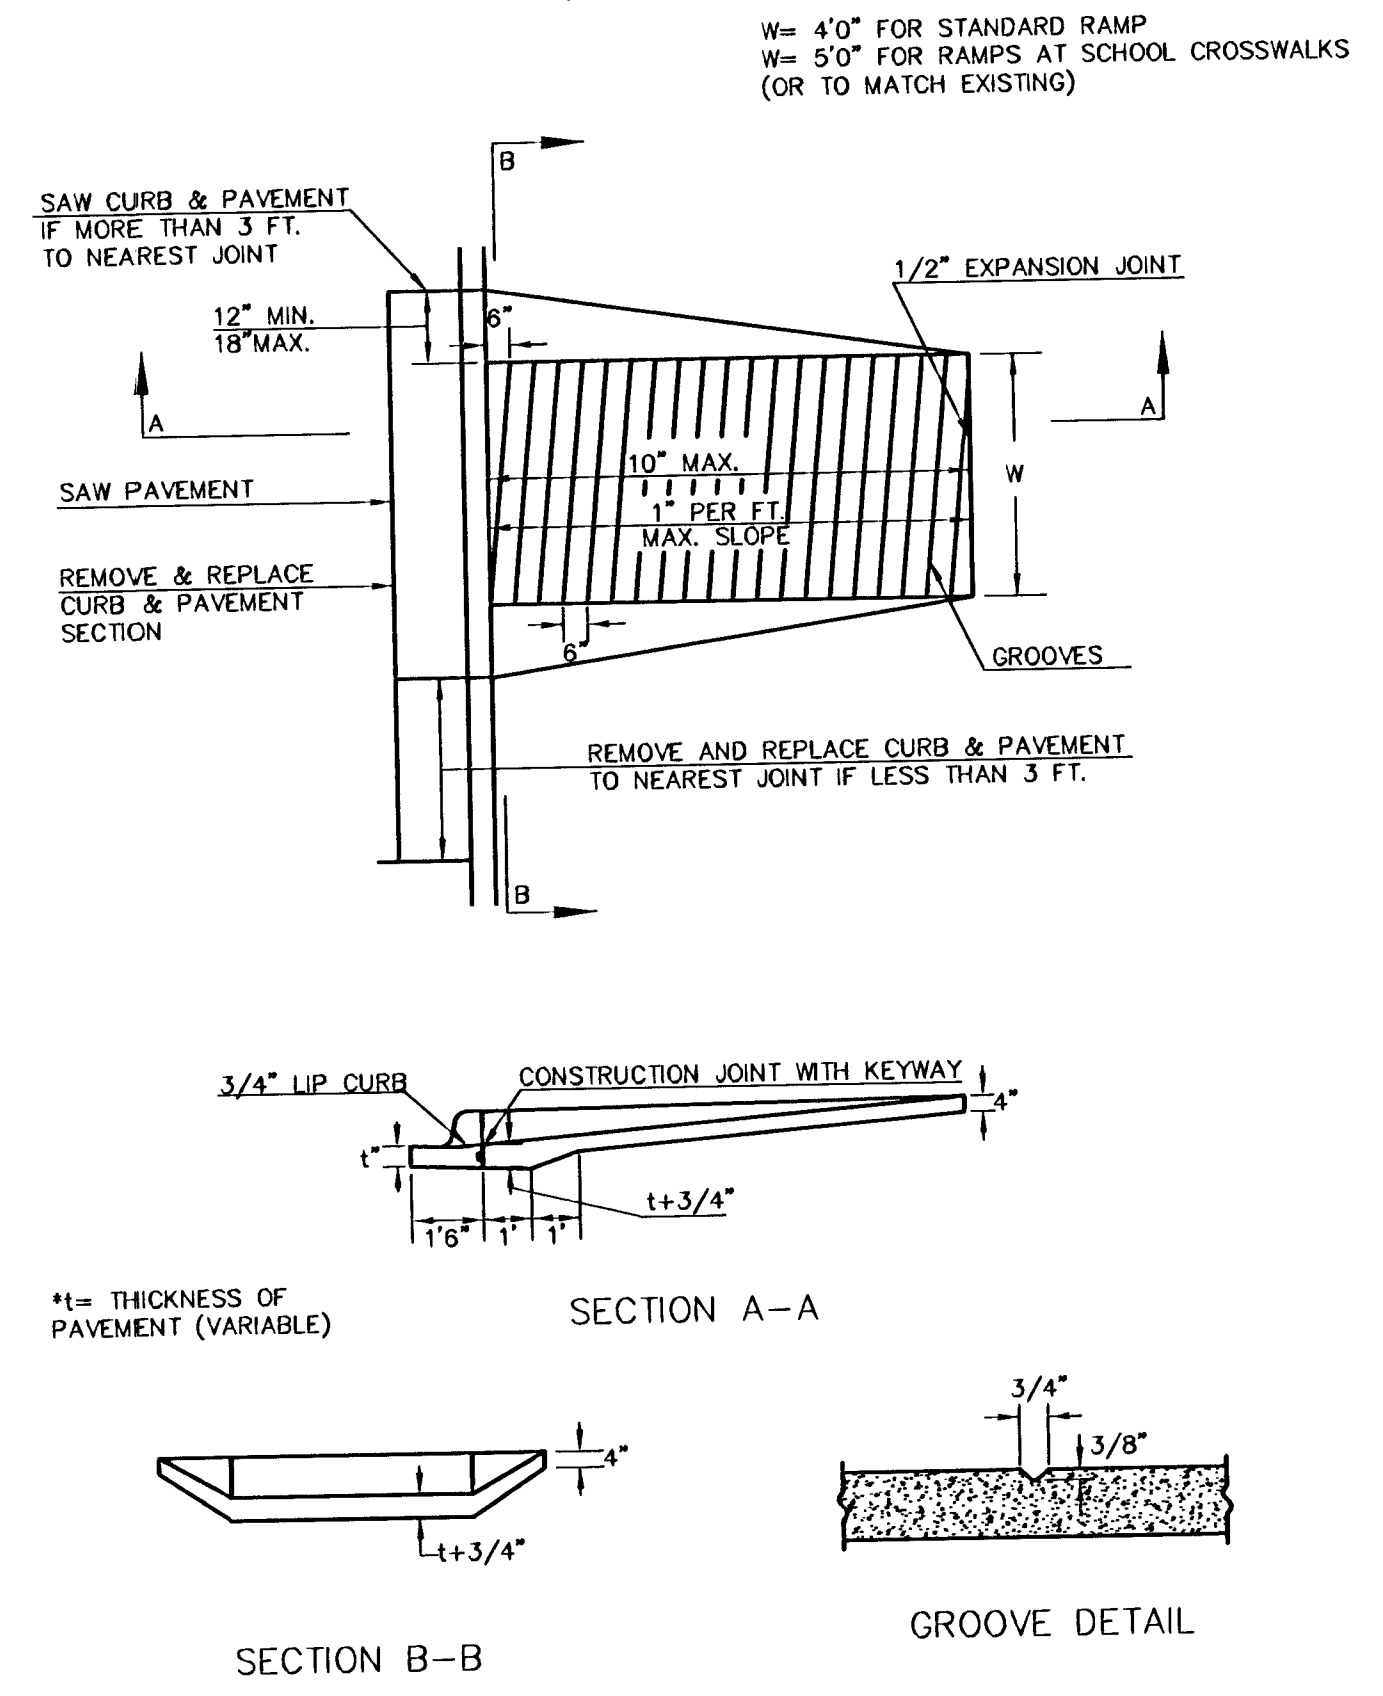


STANDARD WHEELCHAIR RAMP CONSTRUCTION DETAIL FOR
STREETS WITH COMBINED CURB & GUTTER AND FULL WALK
(TYPE B)

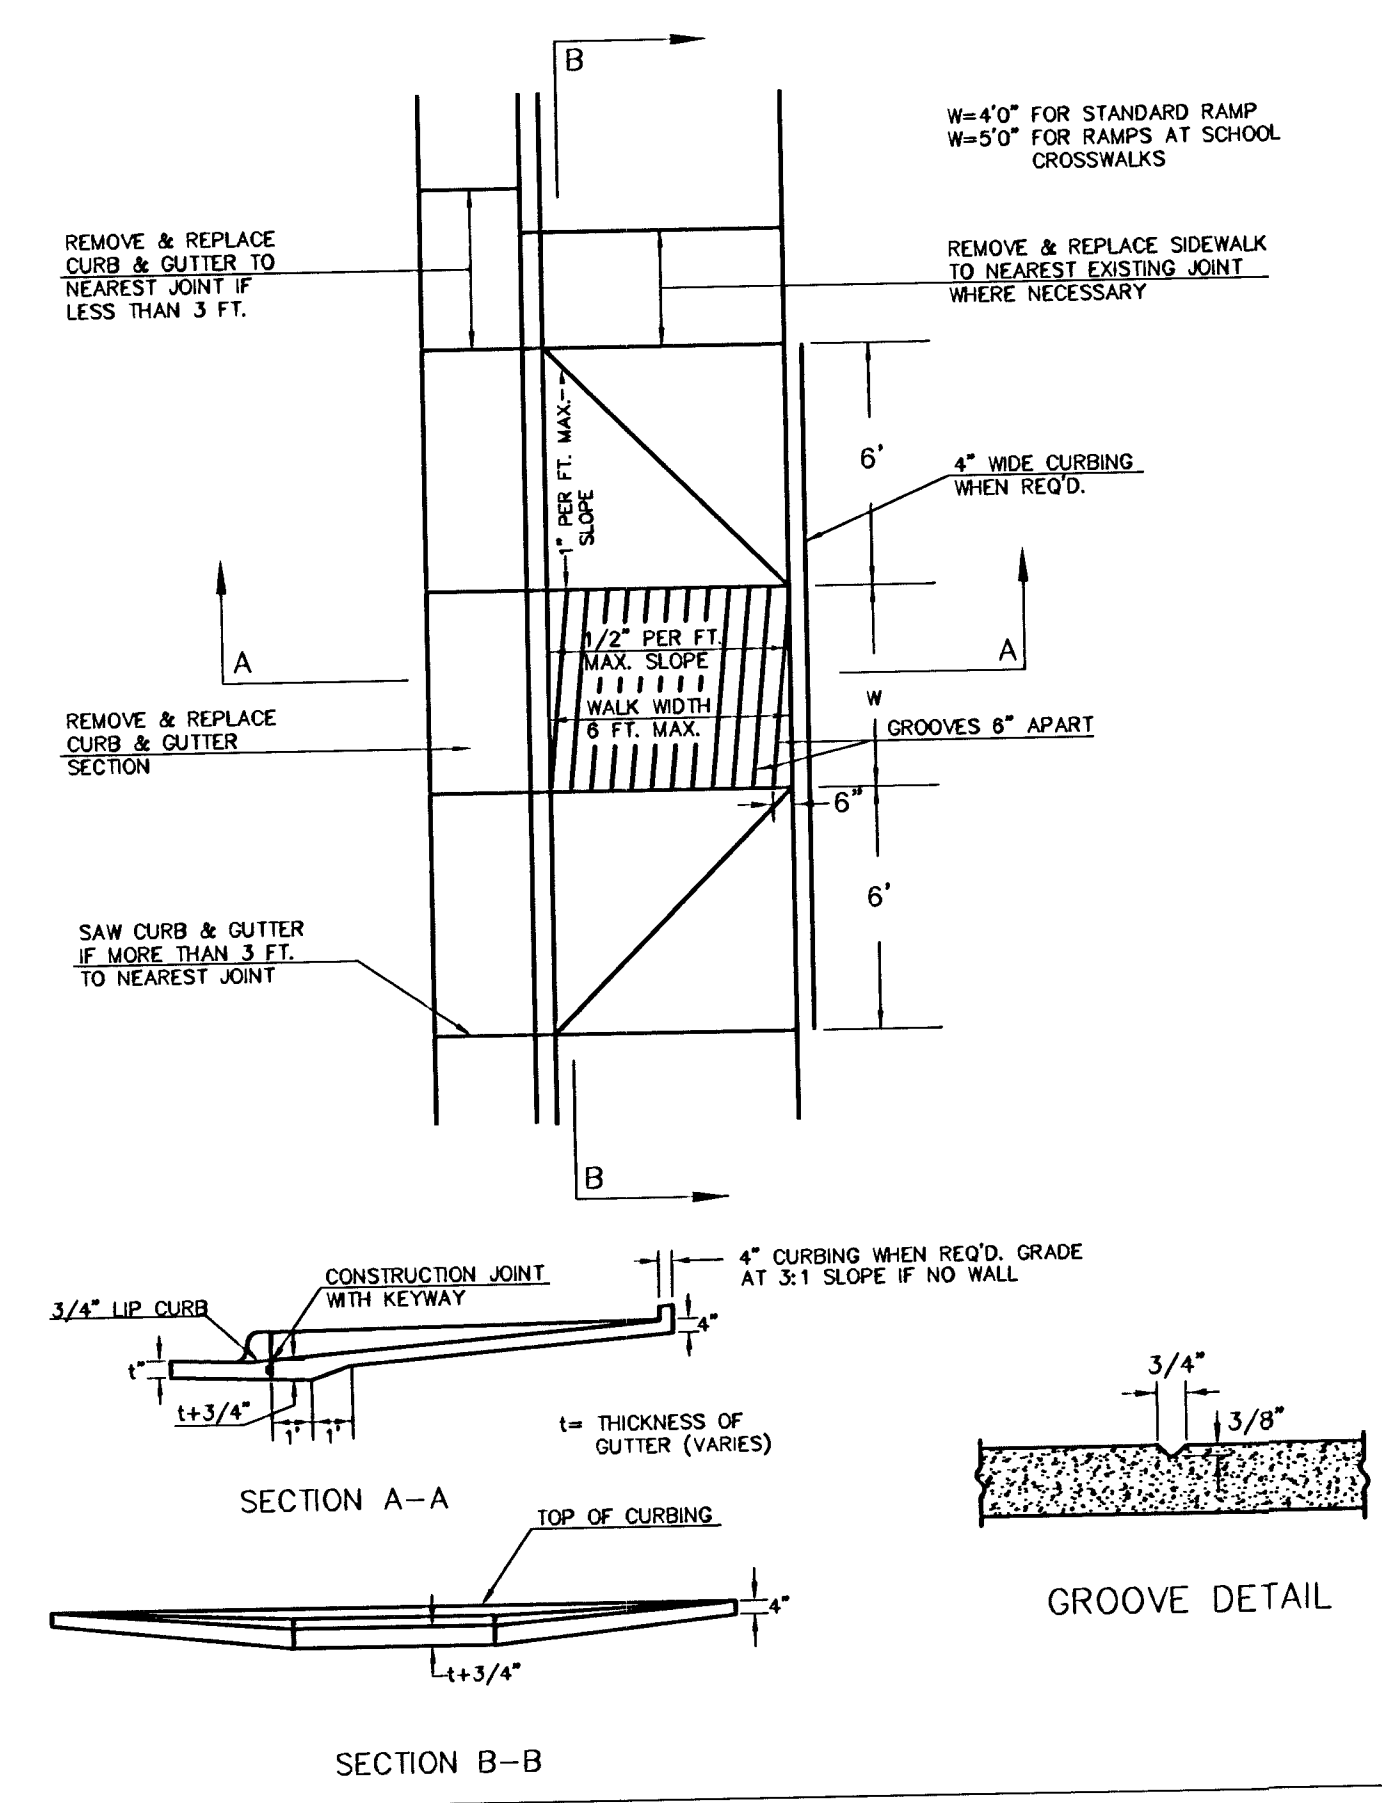


STANDARD WHEELCHAIR RAMP CONSTRUCTION DETAIL FOR
STREETS WITH MONOLITHIC CURB AND FULL WALK
(TYPE B)

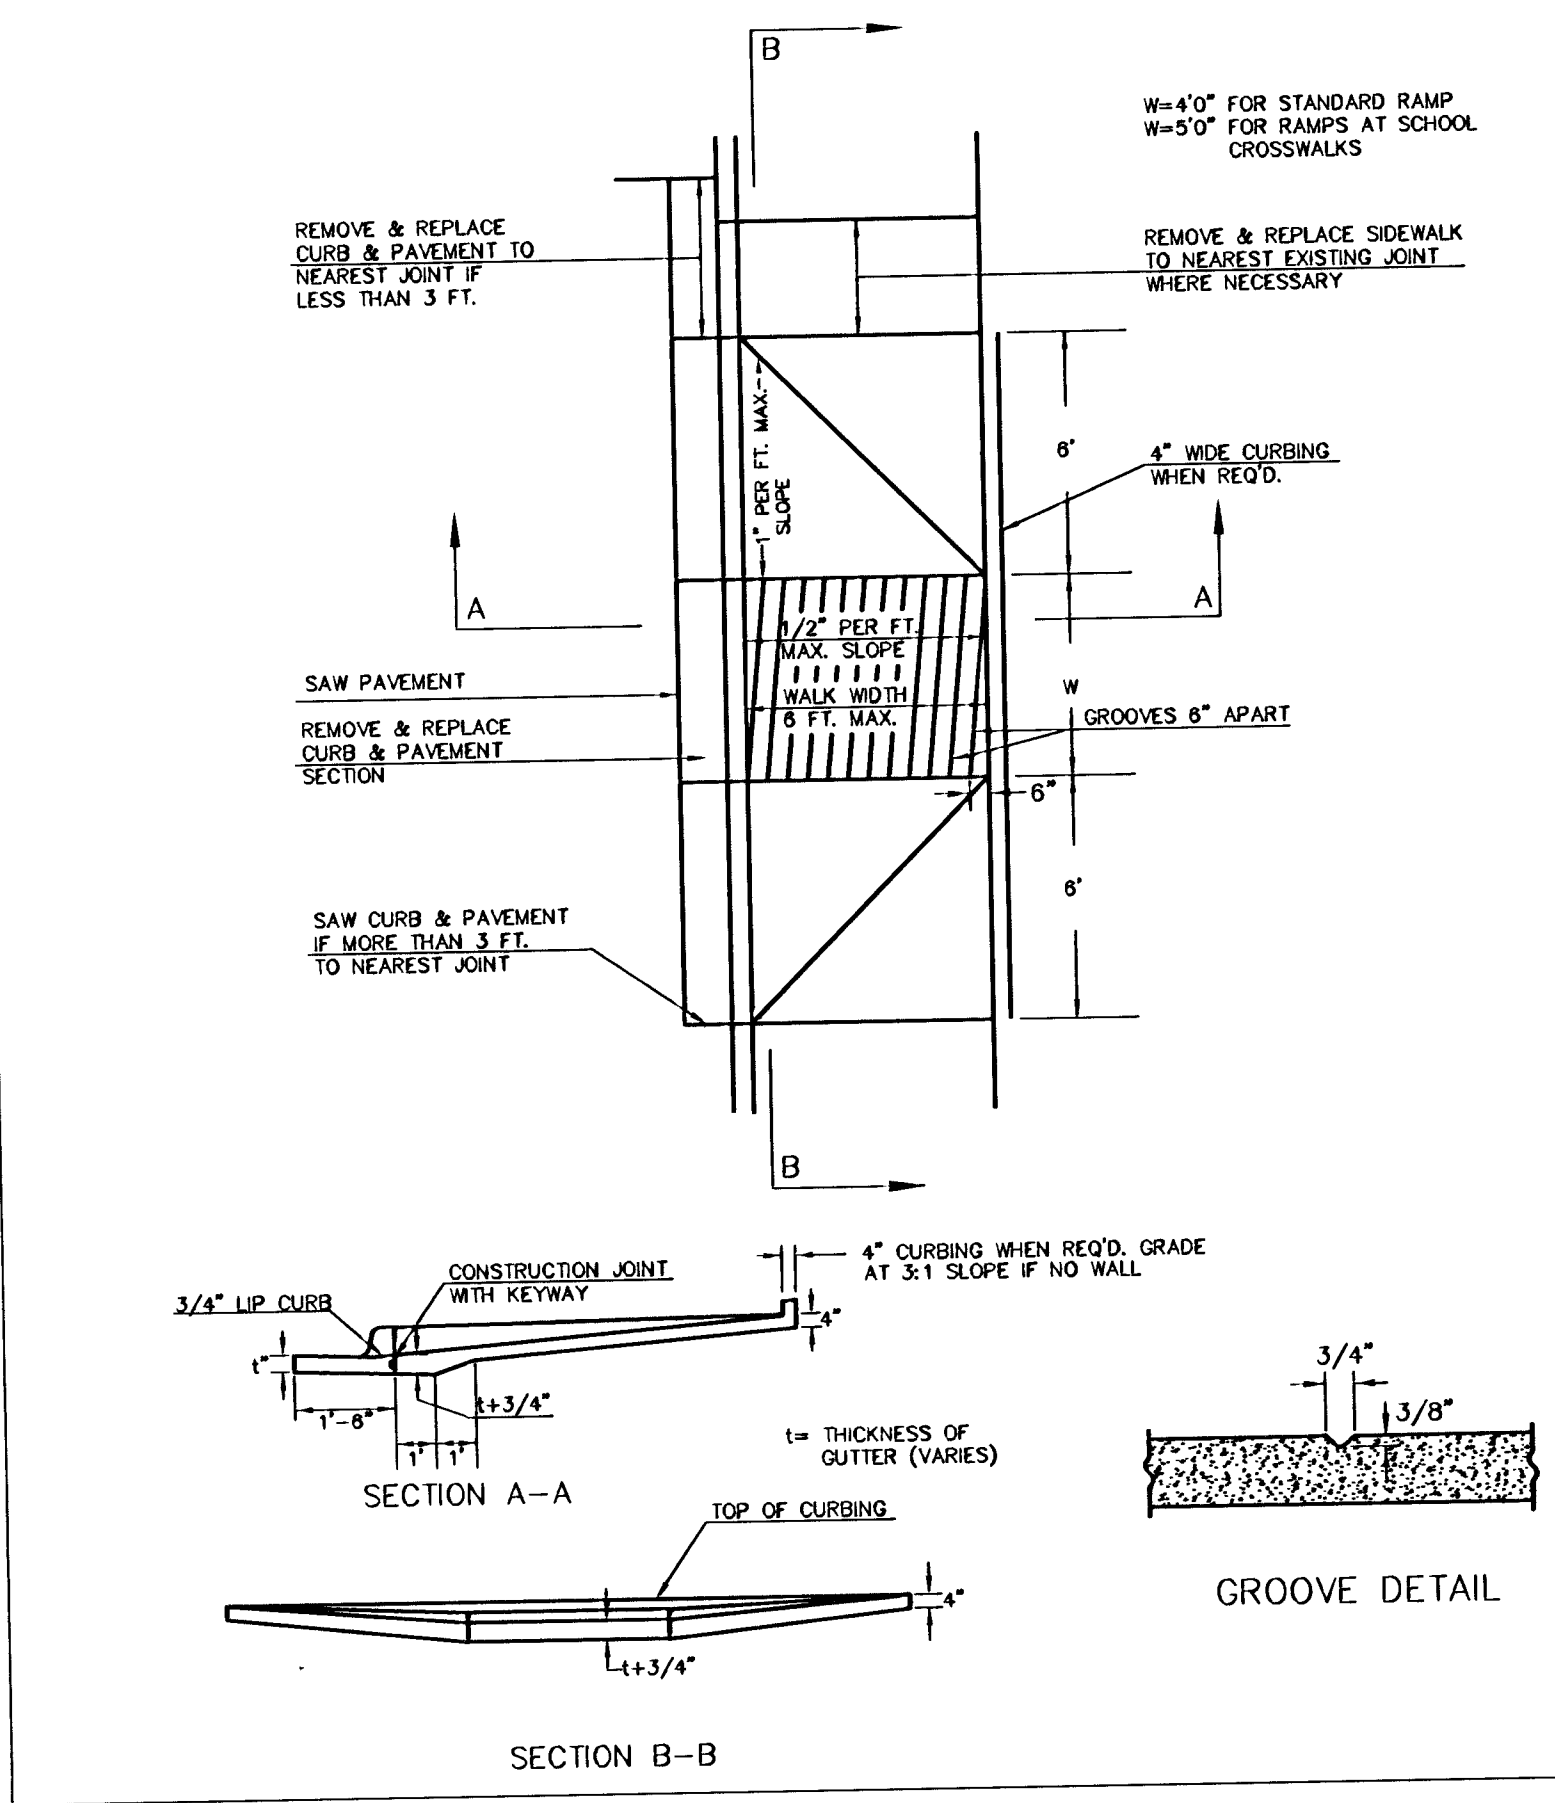


STANDARD WHEELCHAIR RAMP CONSTRUCTION DETAIL FOR
STREET WITH COMBINED CURB AND GUTTER ON RADIUS
WITH 6'± FROM BACK OF CURB TO PROPERTY CORNER
(TYPE C)

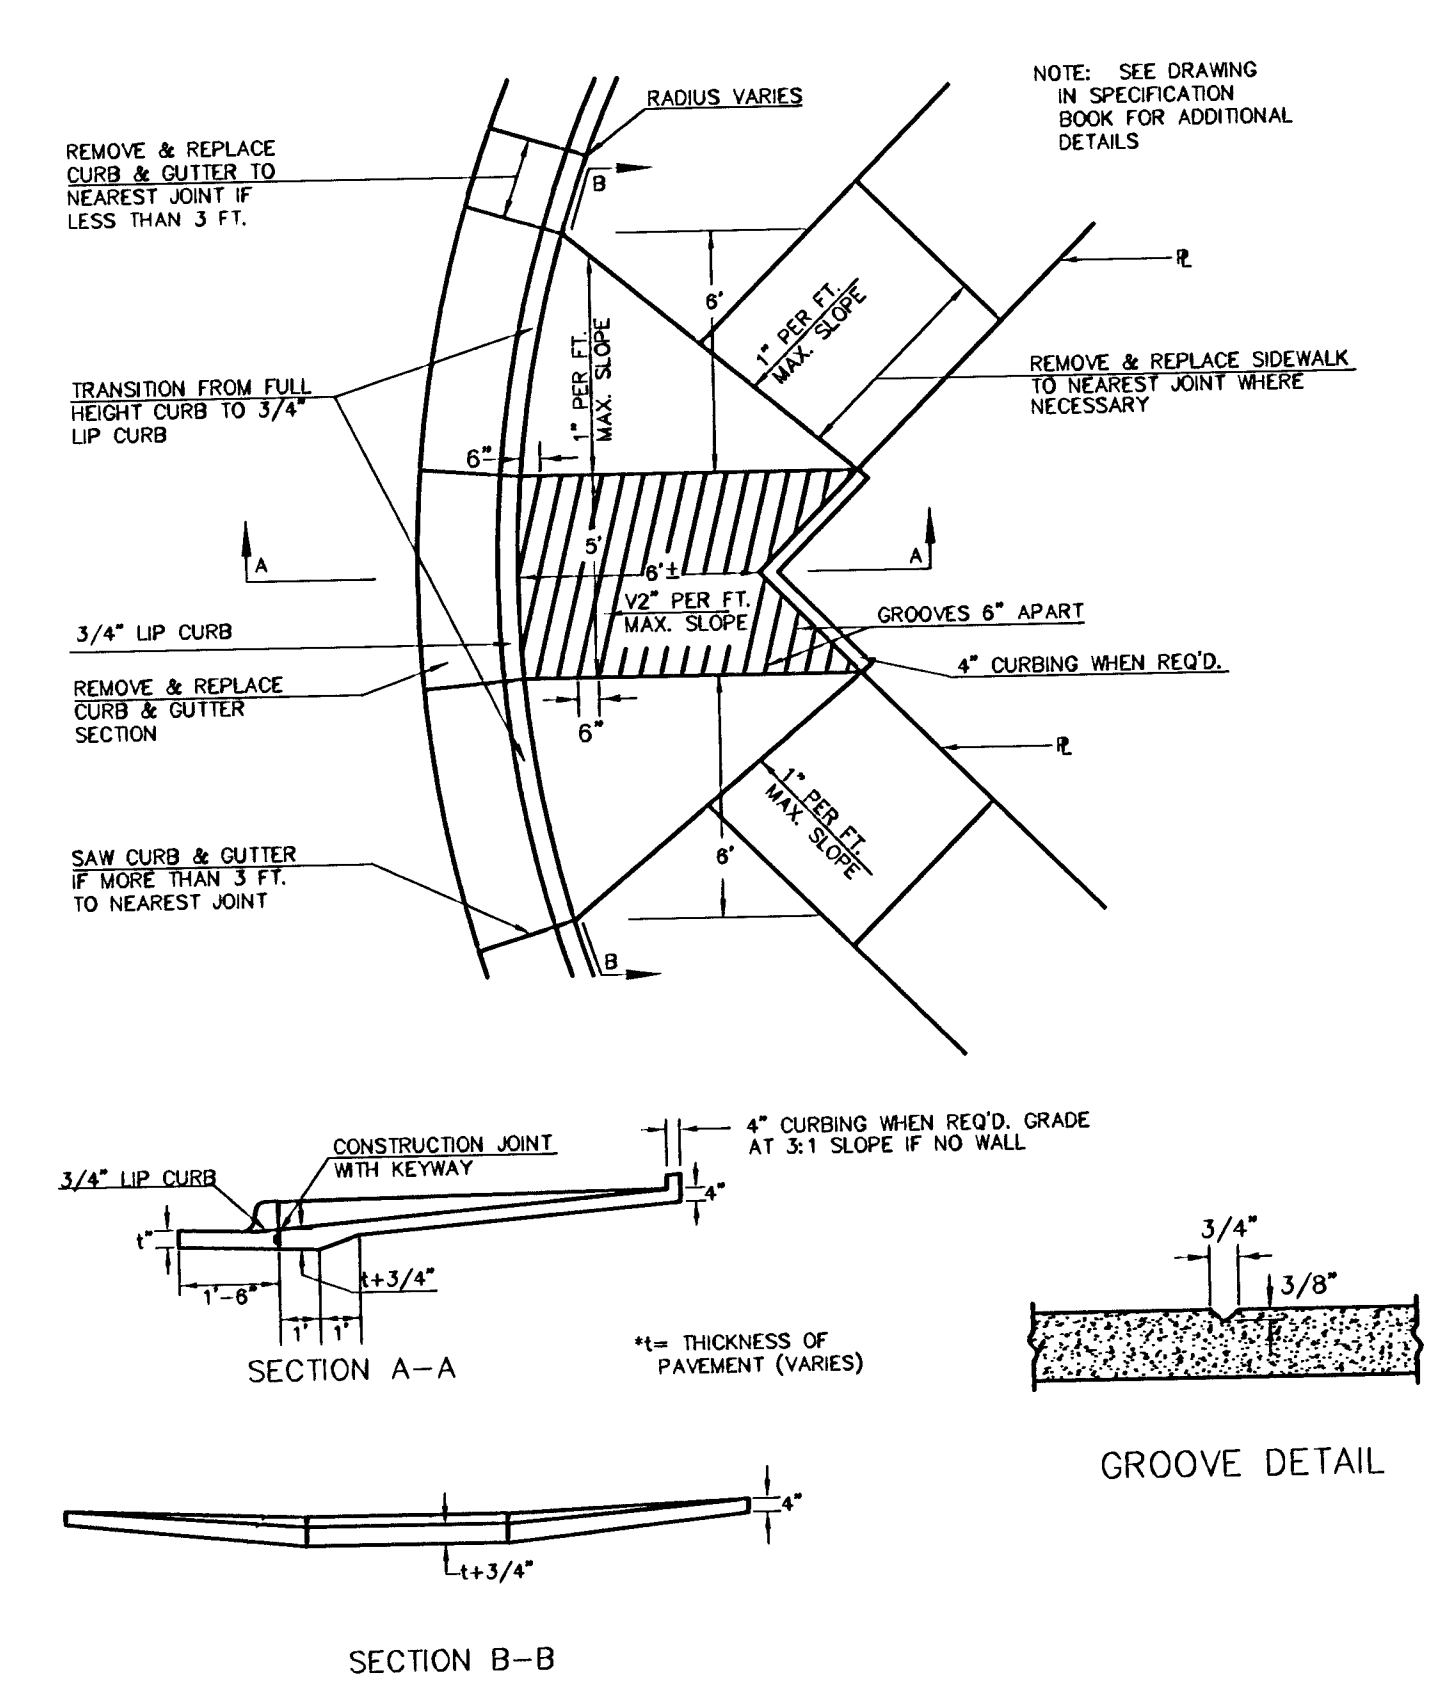


STANDARD WHEELCHAIR RAMP CONSTRUCTION DETAIL FOR
STREET WITH MONOLITHIC CURB ON RADIUS
WITH 6'± FROM BACK OF CURB TO PROPERTY CORNER
(TYPE C)

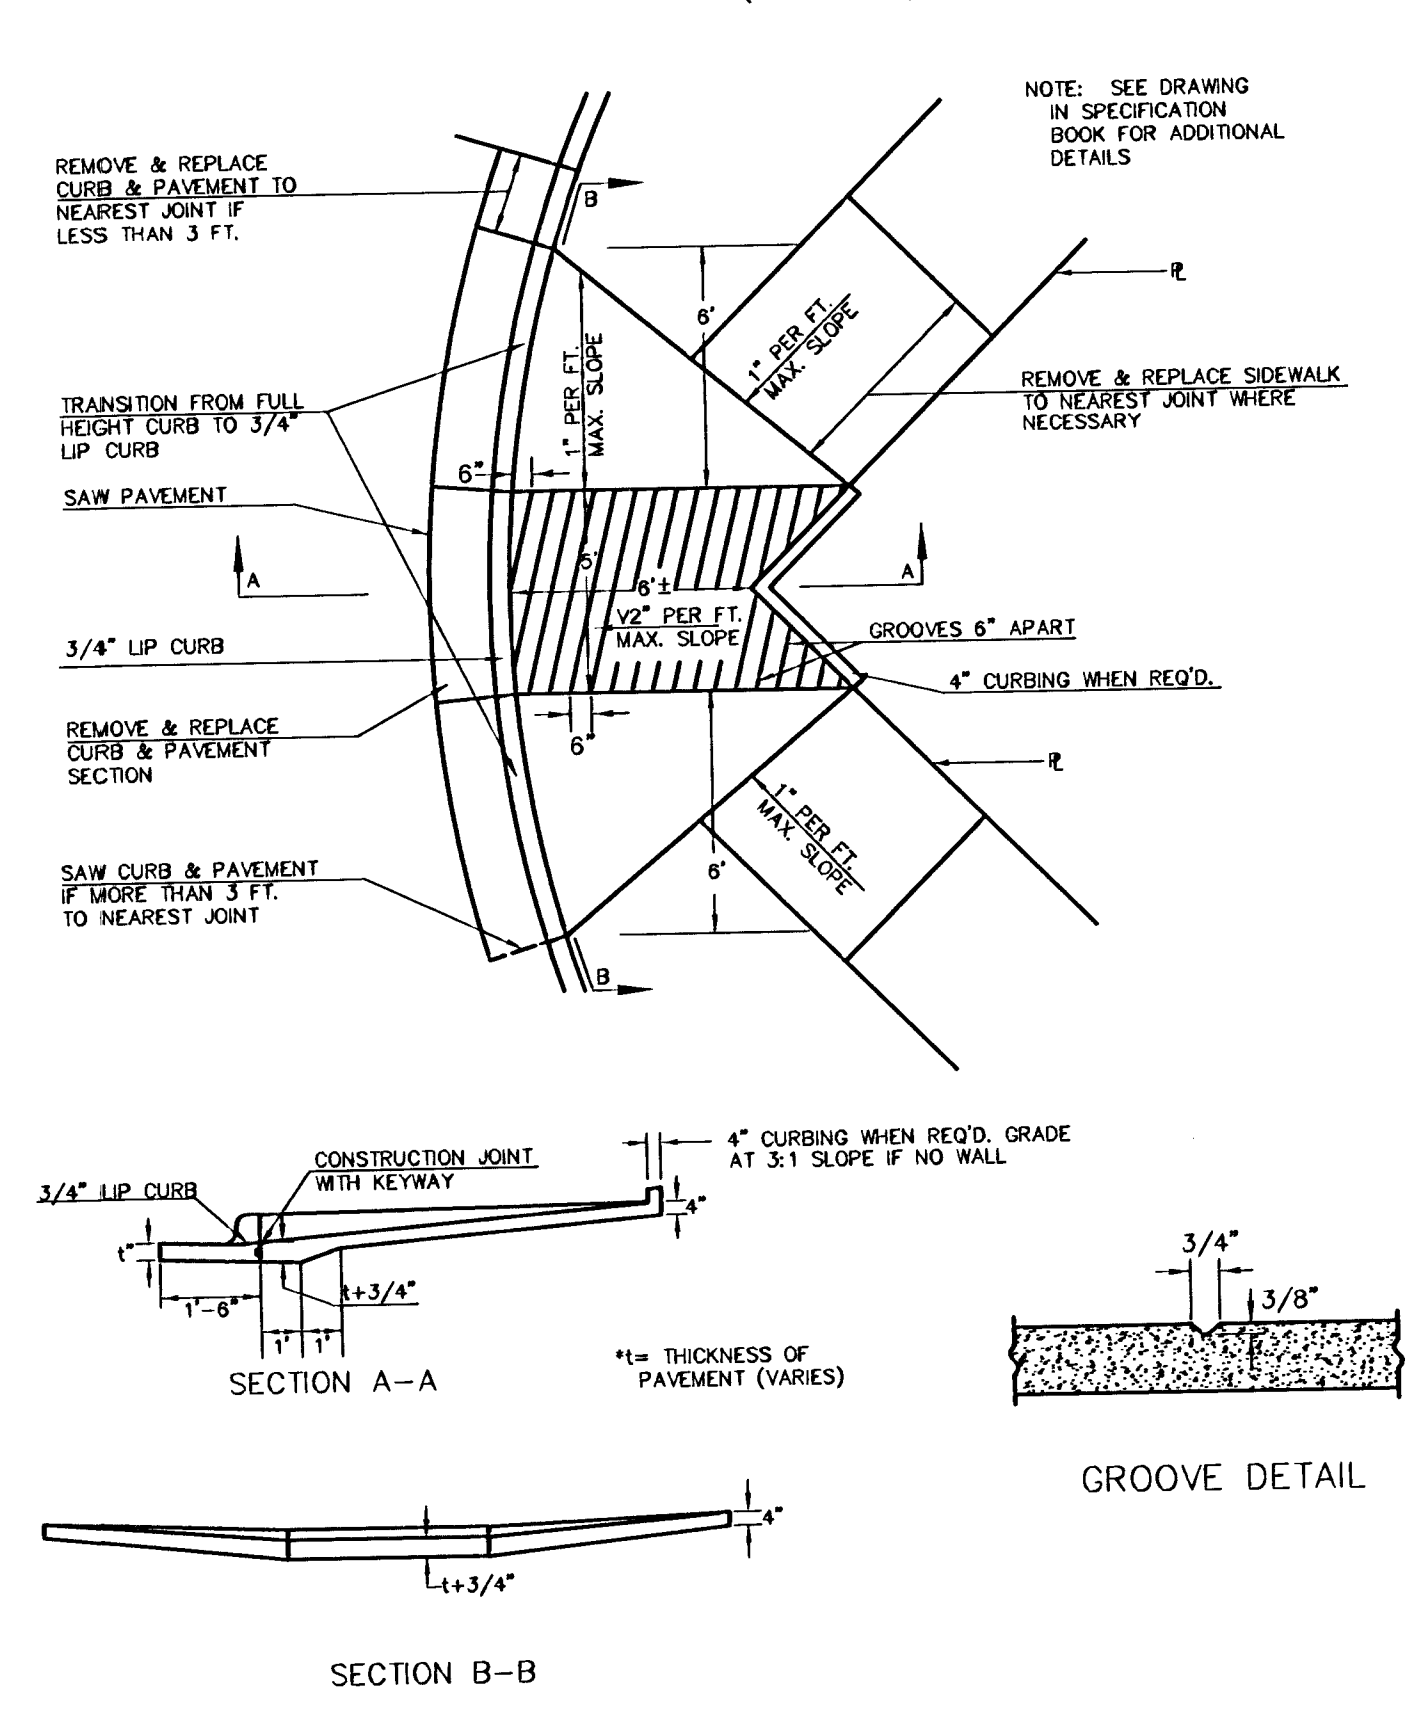

STANDARD WHEELCHAIR RAMP CONSTRUCTION DETAIL FOR
STREETS WITH COMBINED CURB & GUTTER
WITH ONE FULL SIDEWALK
(TYPE D)

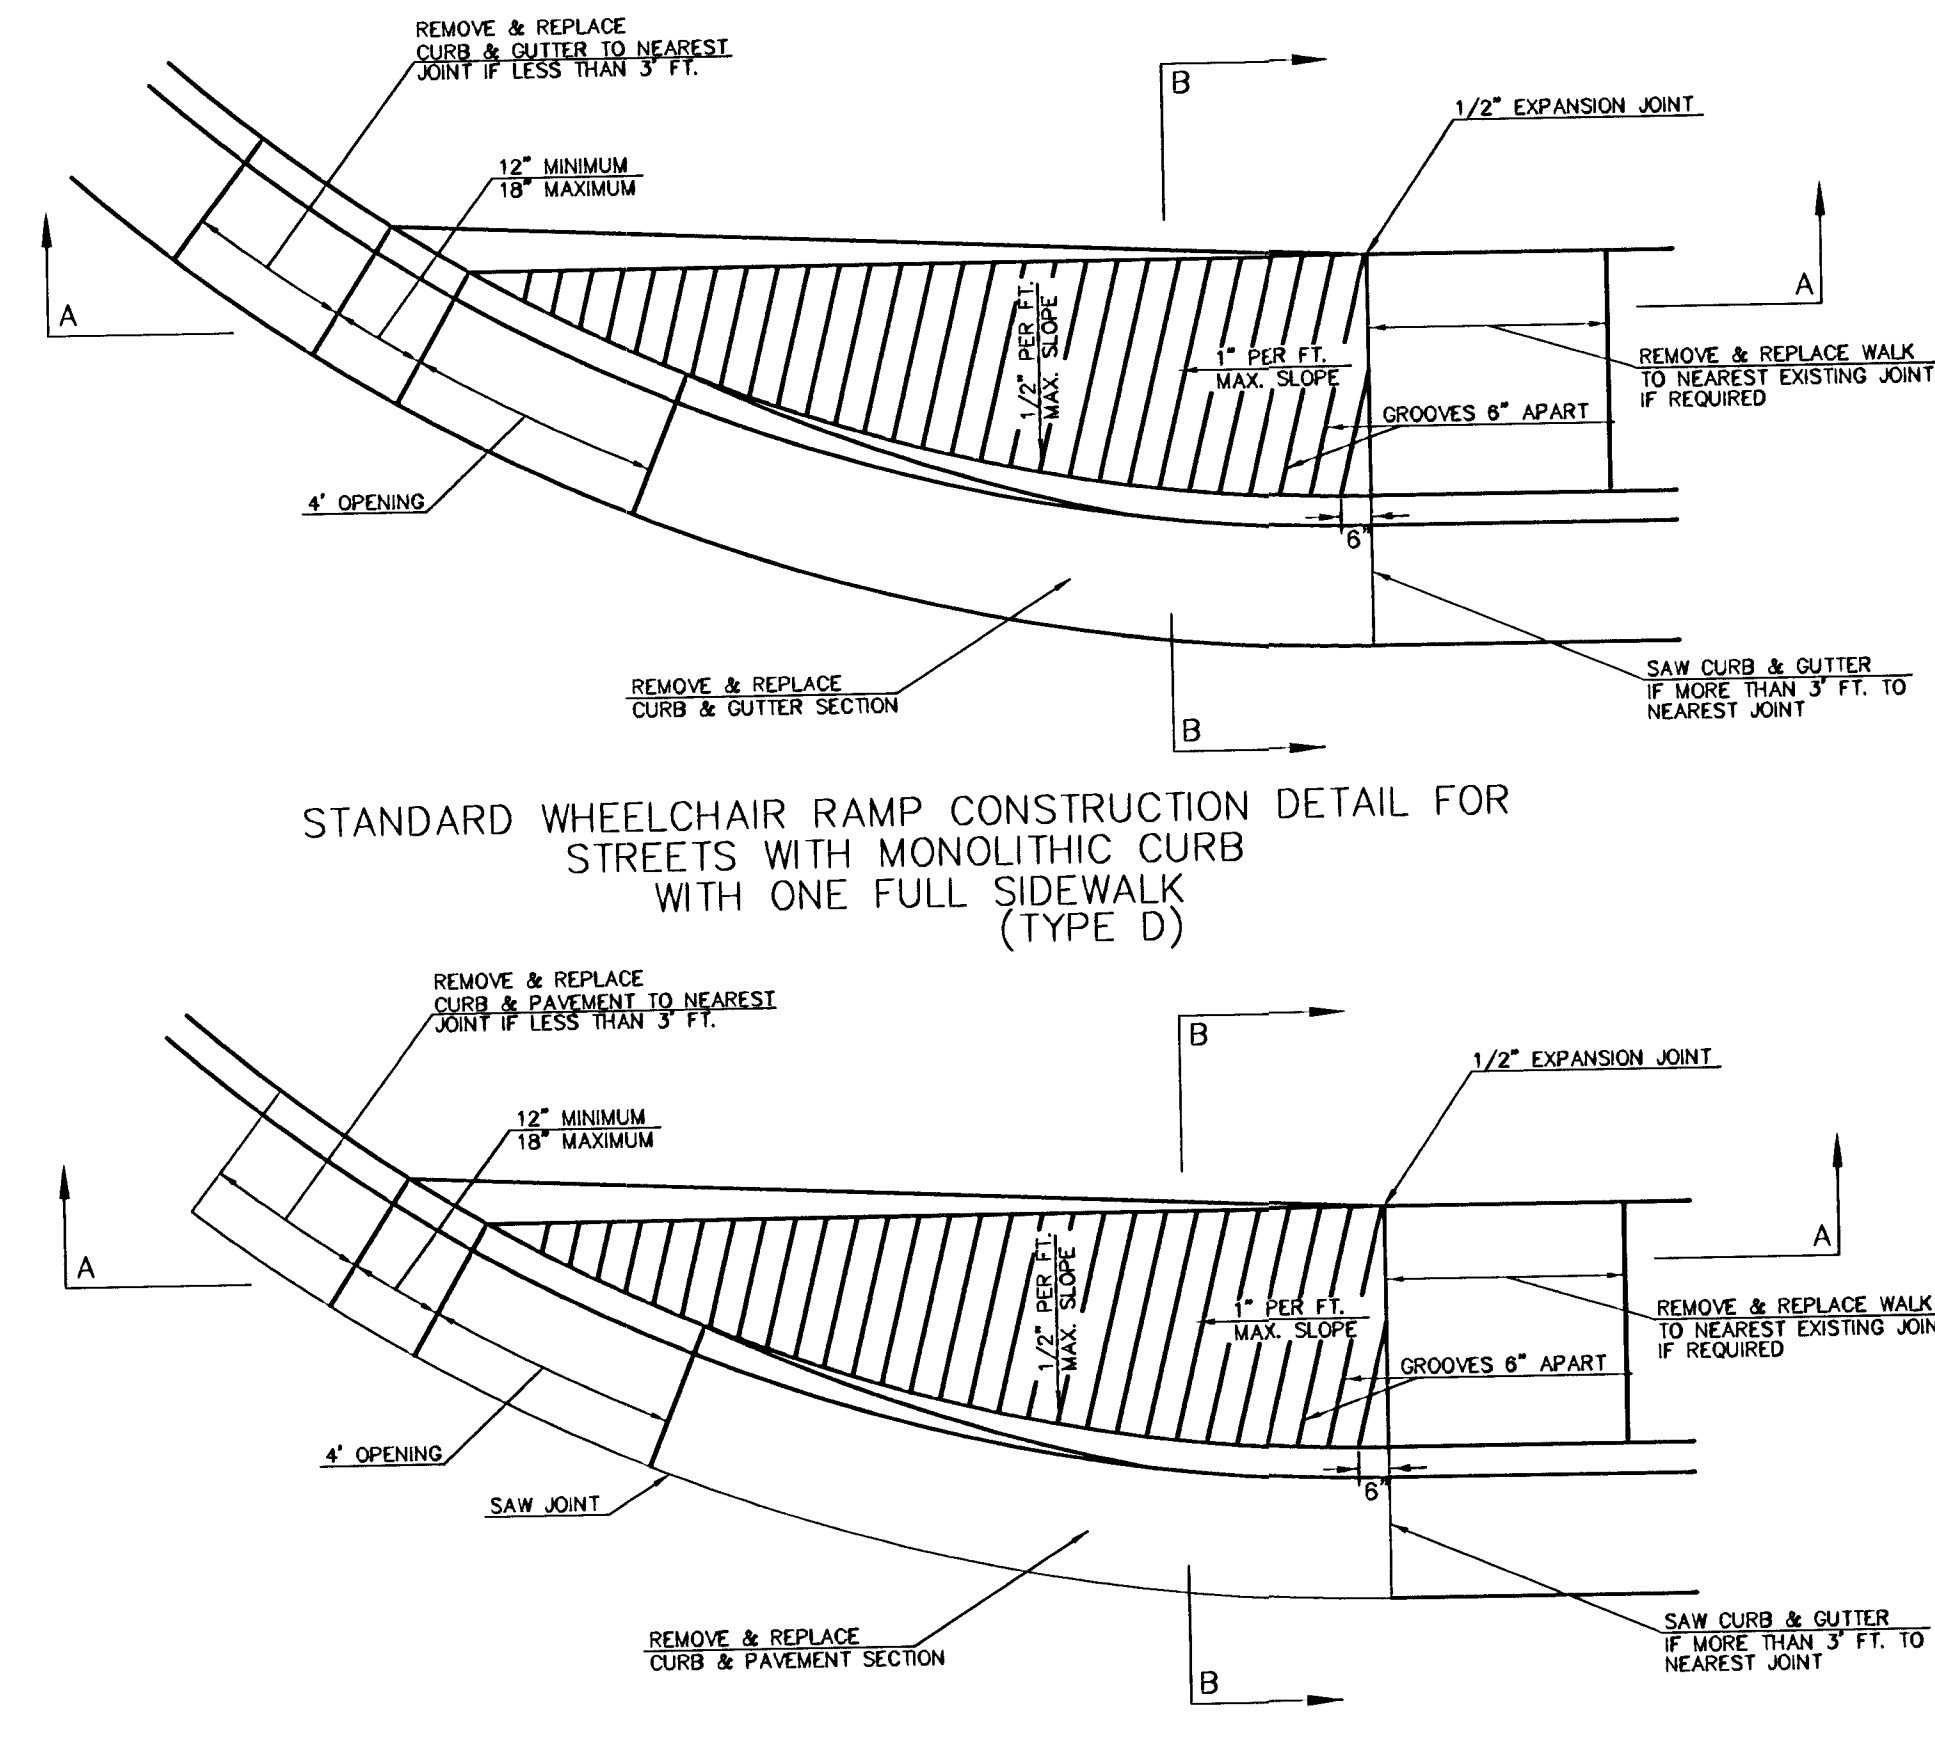

STANDARD WHEELCHAIR RAMP CONSTRUCTION DETAIL FOR
STREETS WITH MONOLITHIC CURB
WITH ONE FULL SIDEWALK
(TYPE D)

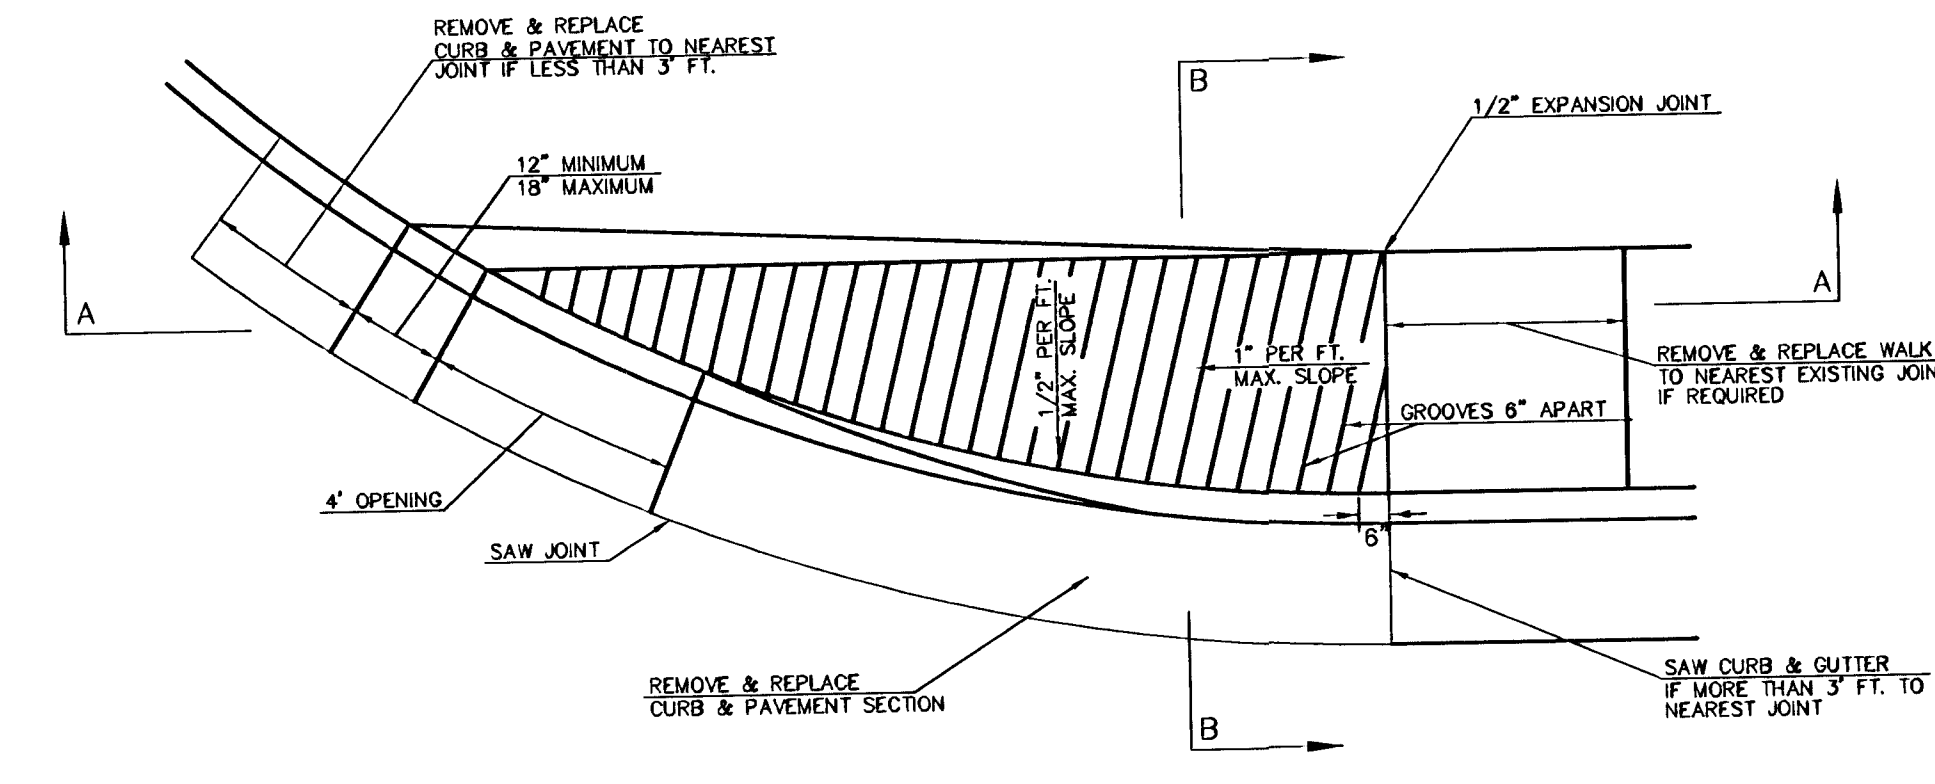

THE CITY OF WICHITA

W

CITY ENGINEER'S OFFICE
CITY HALL - SEVENTH FLOOR
455 NORTH MAIN STREET
WICHITA, KANSAS 67202
(316) 268-4501
(316) 268-4114 FAX

WHEELCHAIR RAMP
DETAILS

M. E. LINDEBAK P.E. - CITY ENGINEER

PROJECT NUMBER	INDEX CODE
87 N-0212-01	XXXXXX
DATE	SHEET 15 OF 59
MAR 96	