

| FHWA<br>REGION<br>NO. | STATE  | PROJECT NO.  | YEAR | SHEET<br>NO. | TOTAL<br>SHEETS |
|-----------------------|--------|--------------|------|--------------|-----------------|
| 7                     | KANSAS | 87 N-0212-01 | 2002 | 58           | 59              |

Plotted By : J. TRUMPP

Plot File : 2232GWB








Plot Date : 4-25-02

Std. Base File :

Server File :

Server :

View=

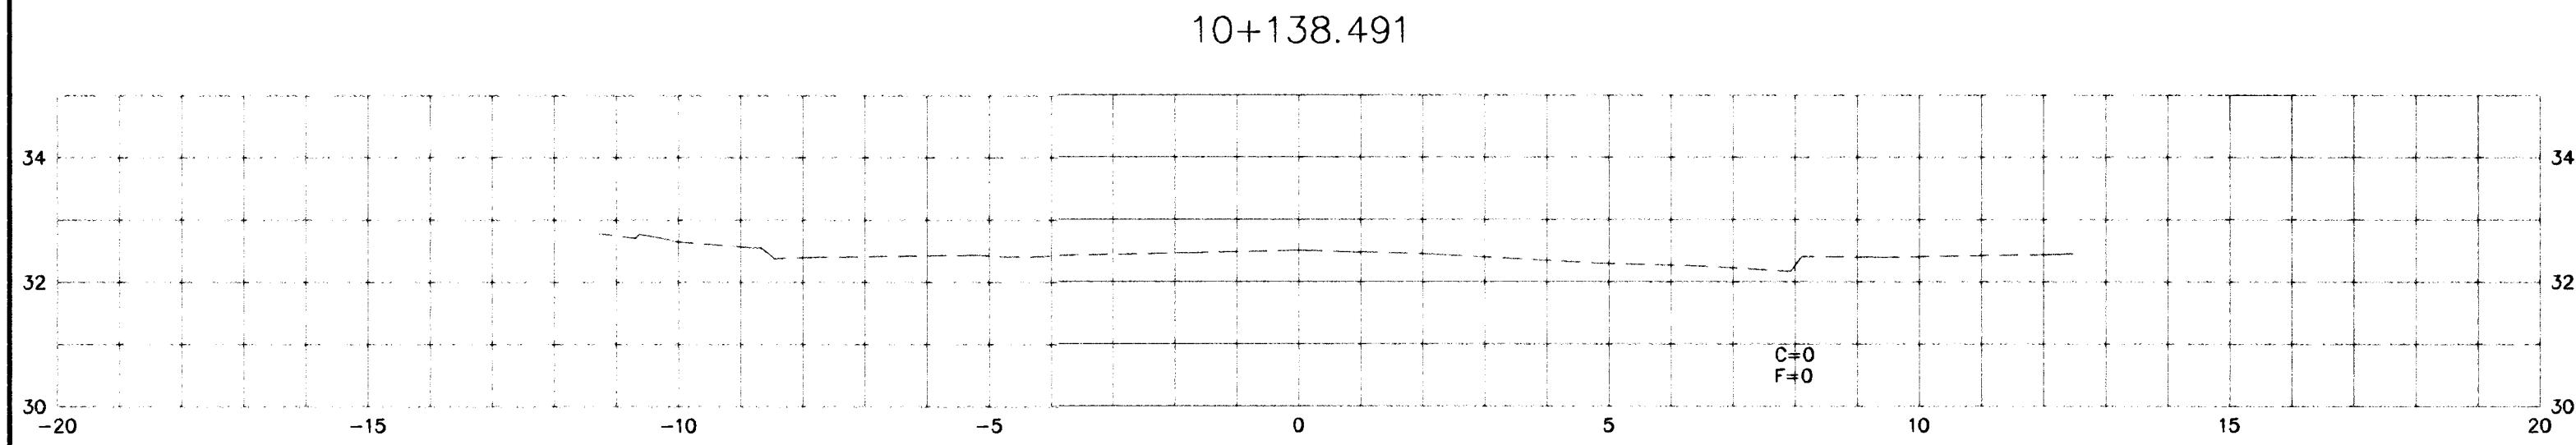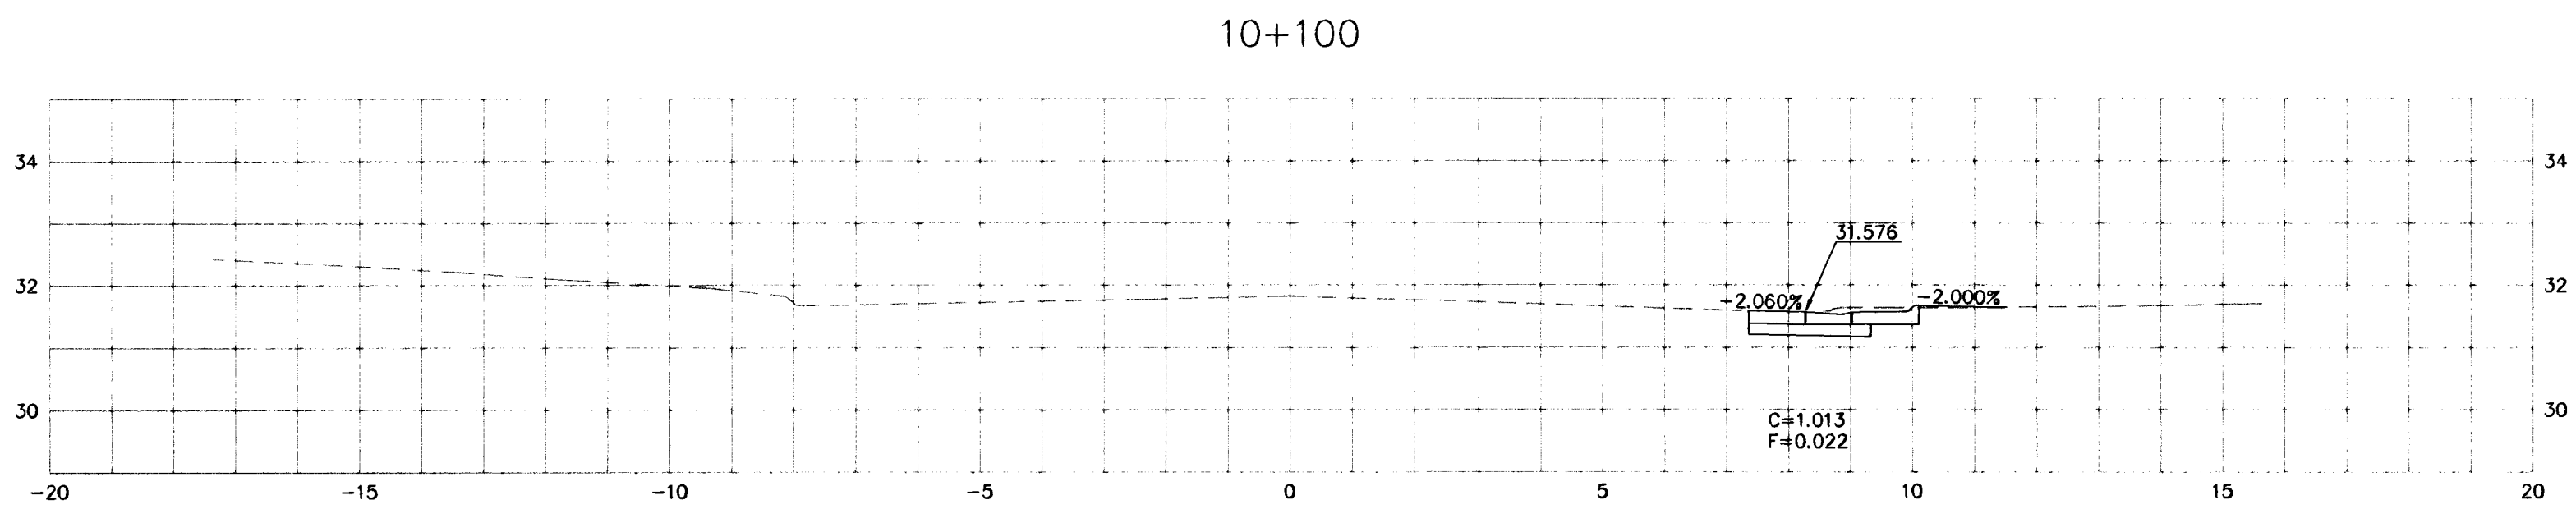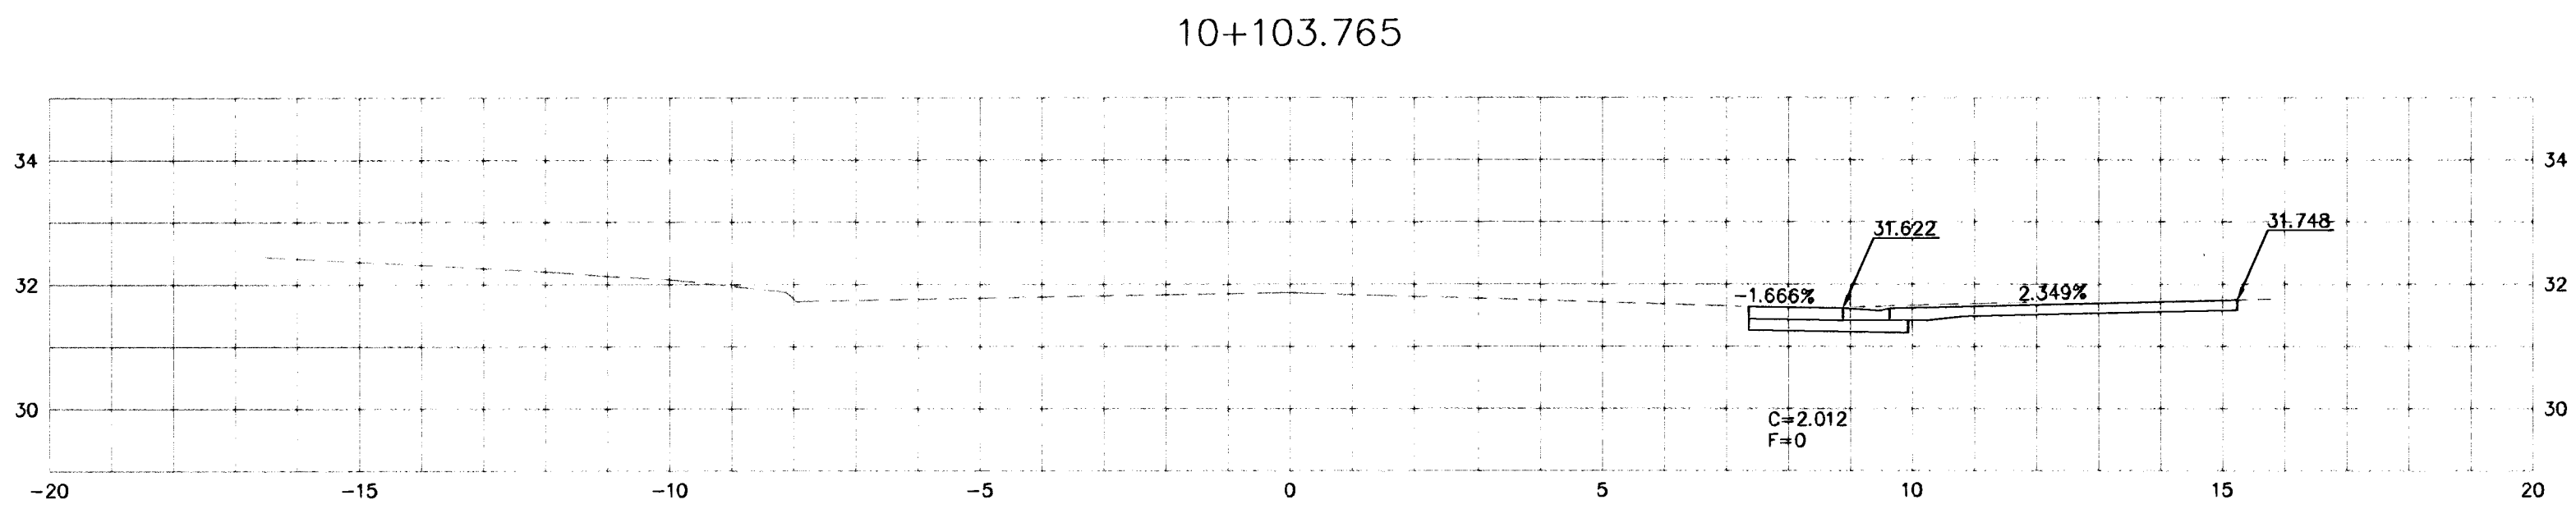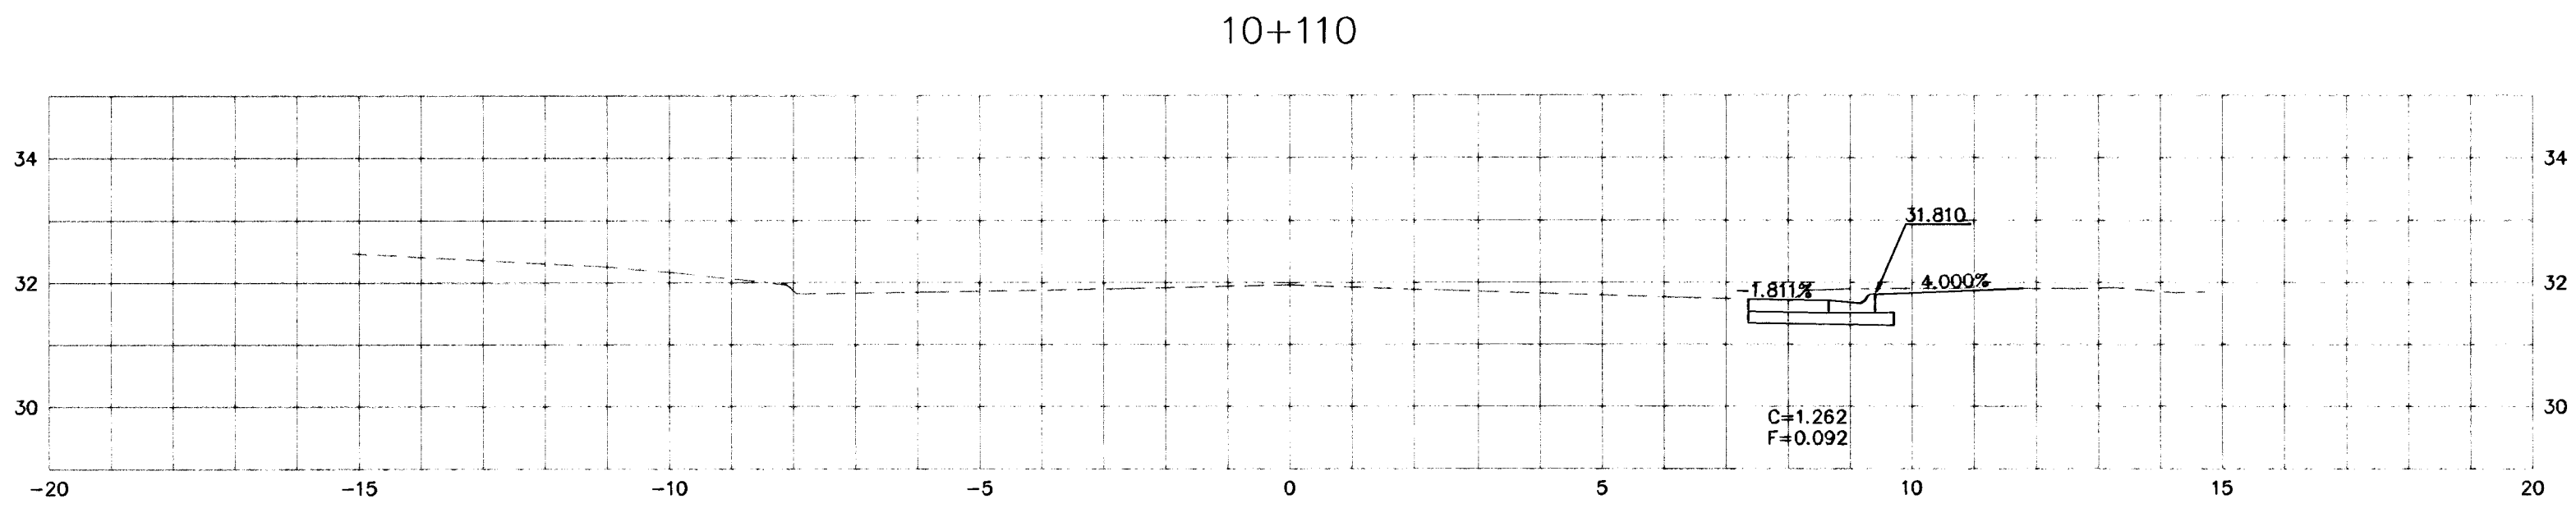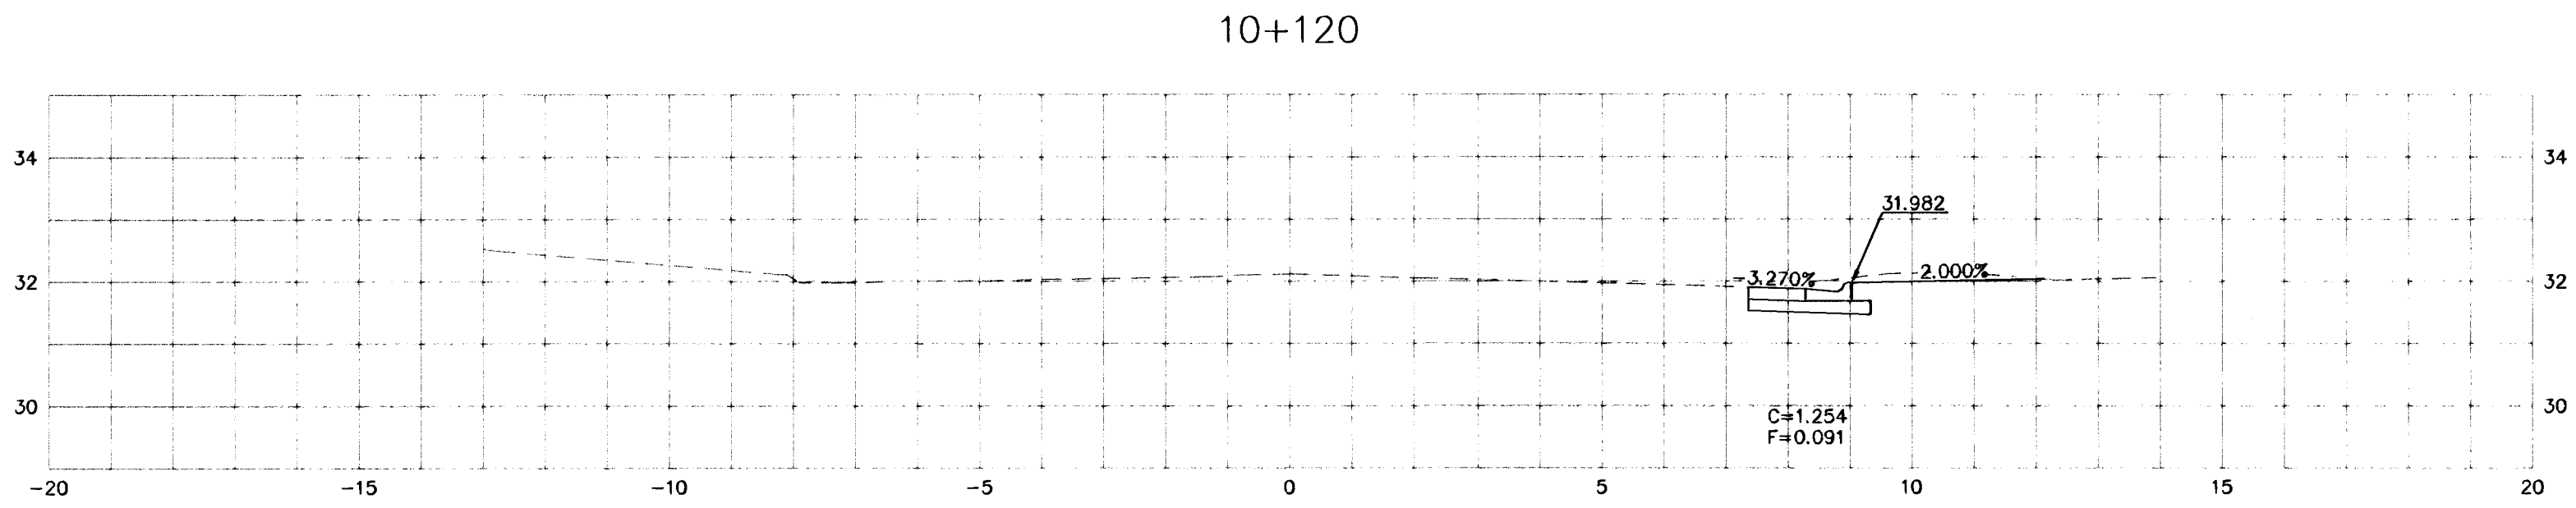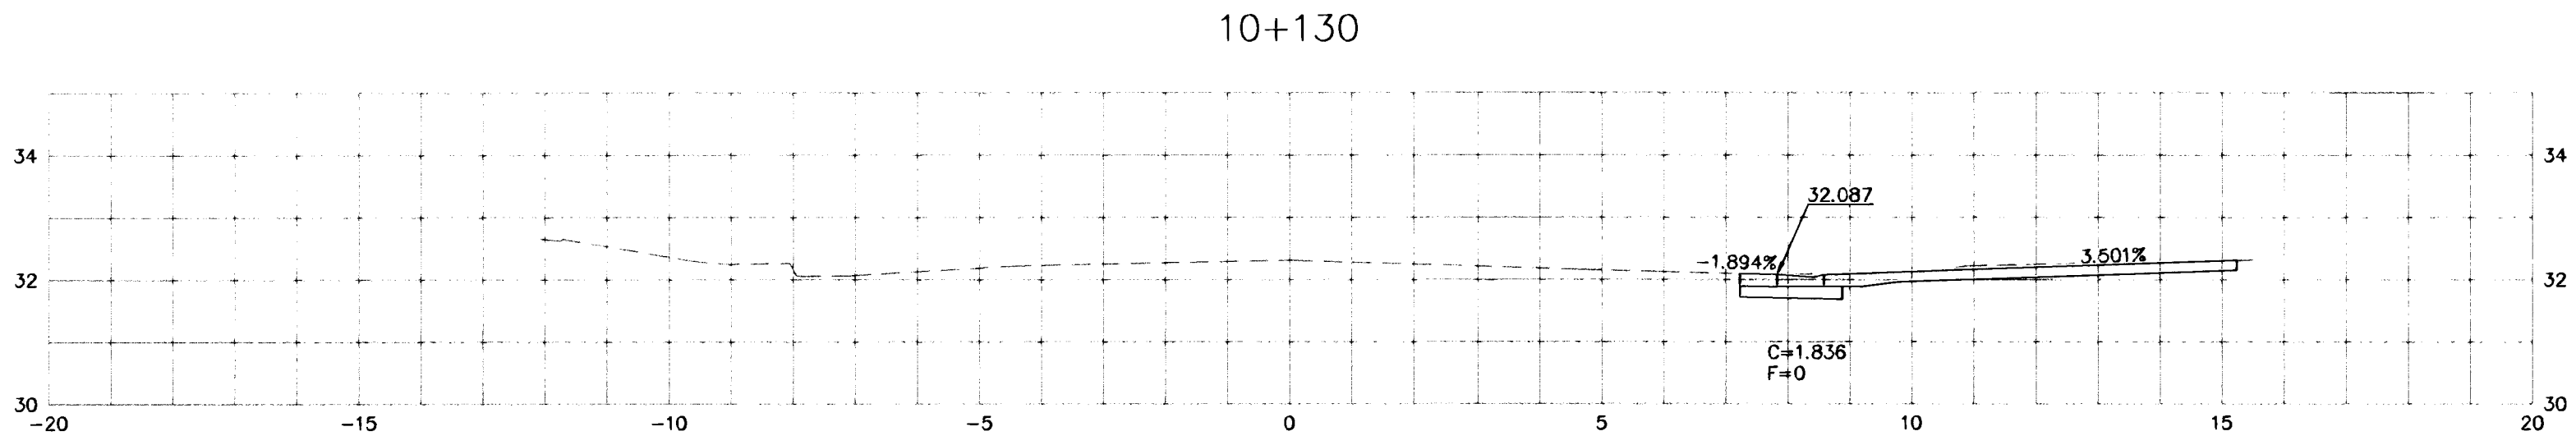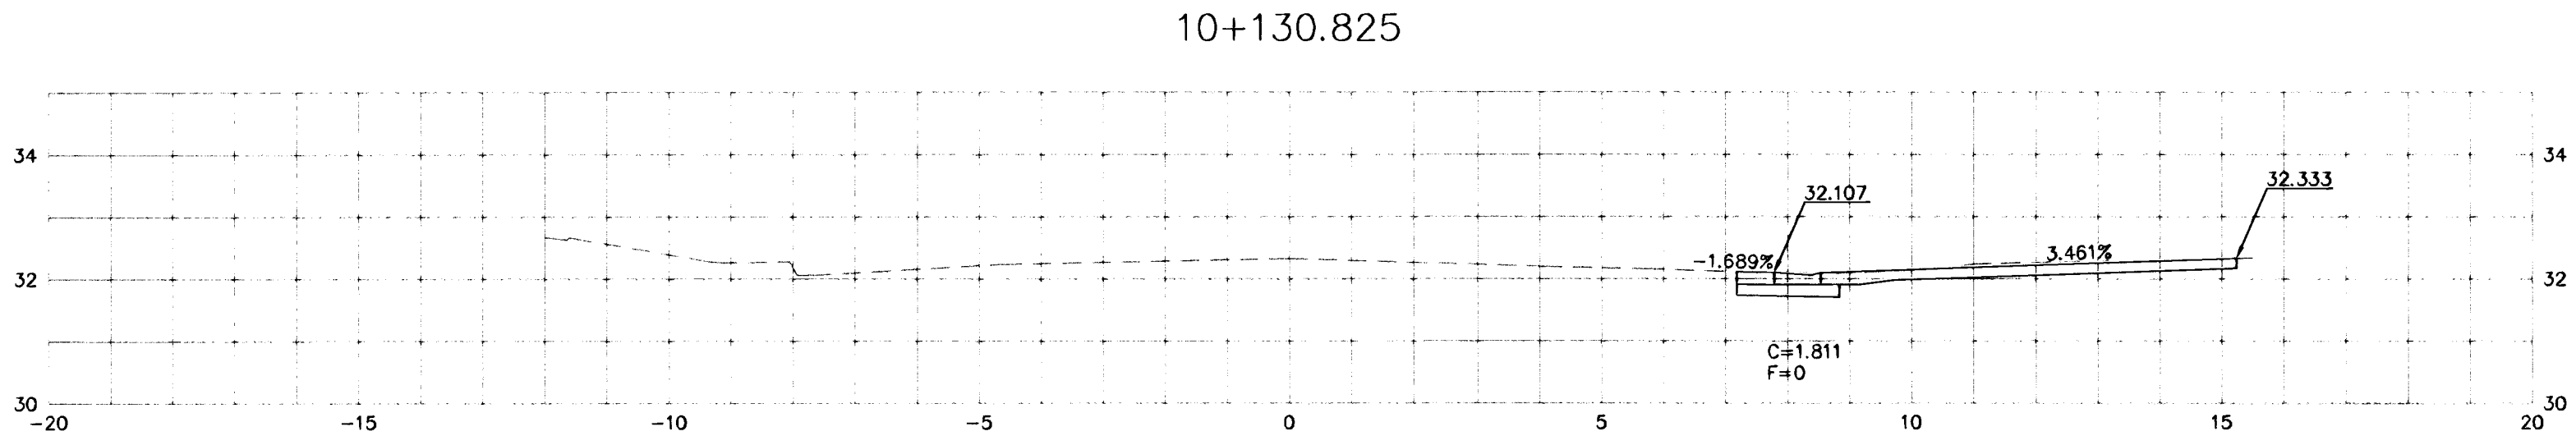

SCALE: 1:100 HORIZ. & VERT.

GEORGE WASHINGTON BLVD.  
CROSS SECTIONS

KAW VALLEY ENGINEERING  
ENGINEERS AND LAND SURVEYORS  
2319 NORTH JACKSON  
P.O. BOX 1304  
JUNCTION CITY, KANSAS 66441  
(785)762-5040 FAX (785)762-7744  
E-MAIL jce@kvang.com

PROJ. NO.  
A02232

DATE  
4-25-02

DESIGNER  
CDM

DRAWN BY  
JT

CHECKED BY

CFN

2232XSEC

SHEET  
58 OF 59