
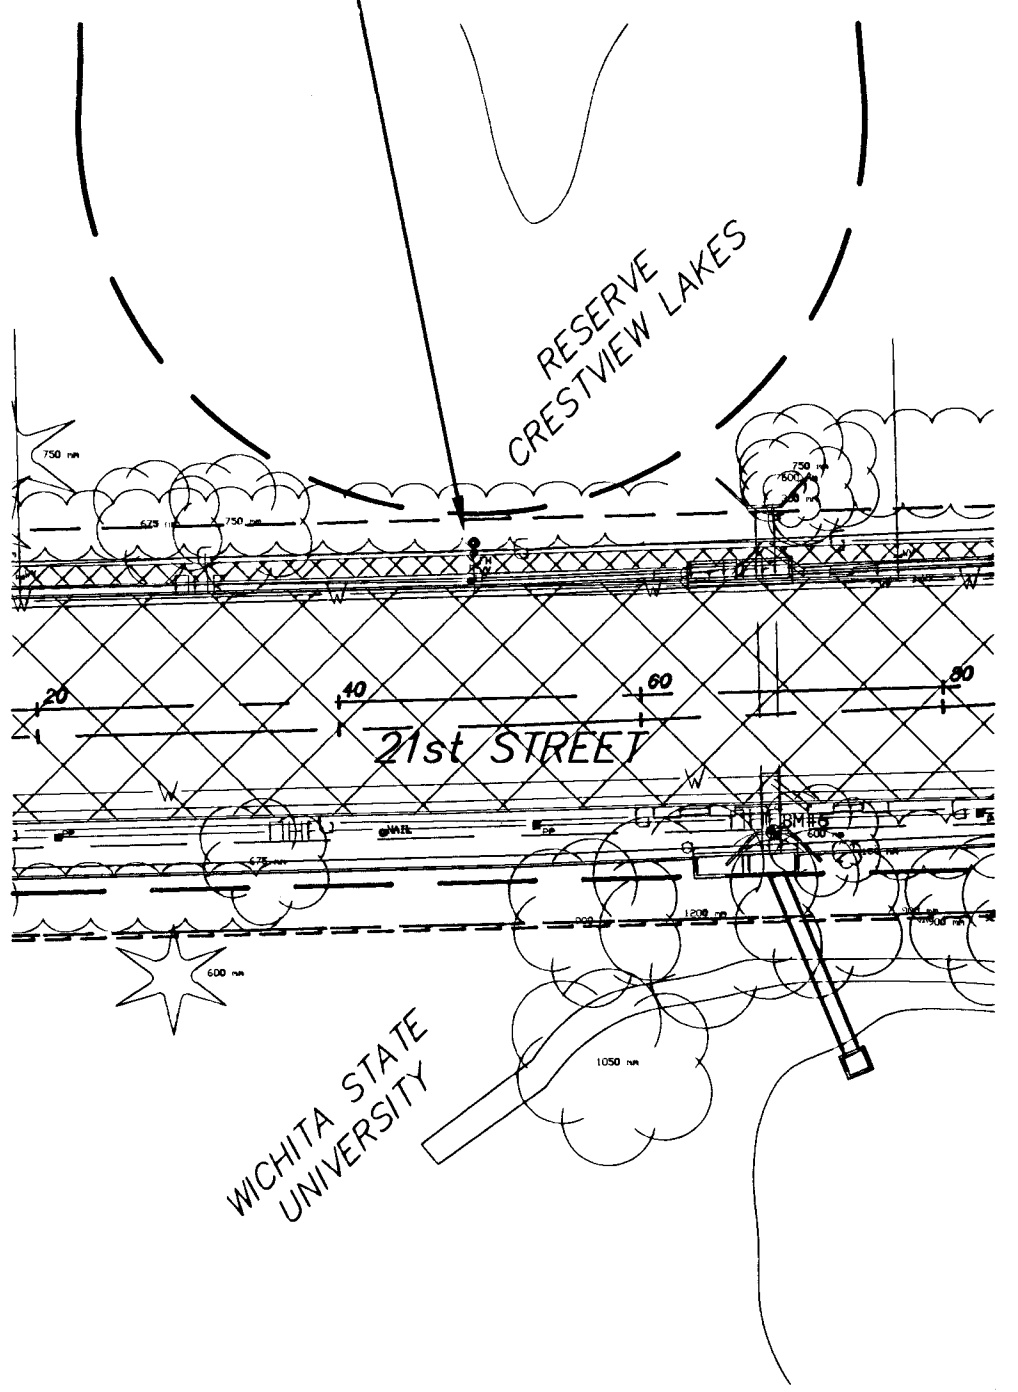
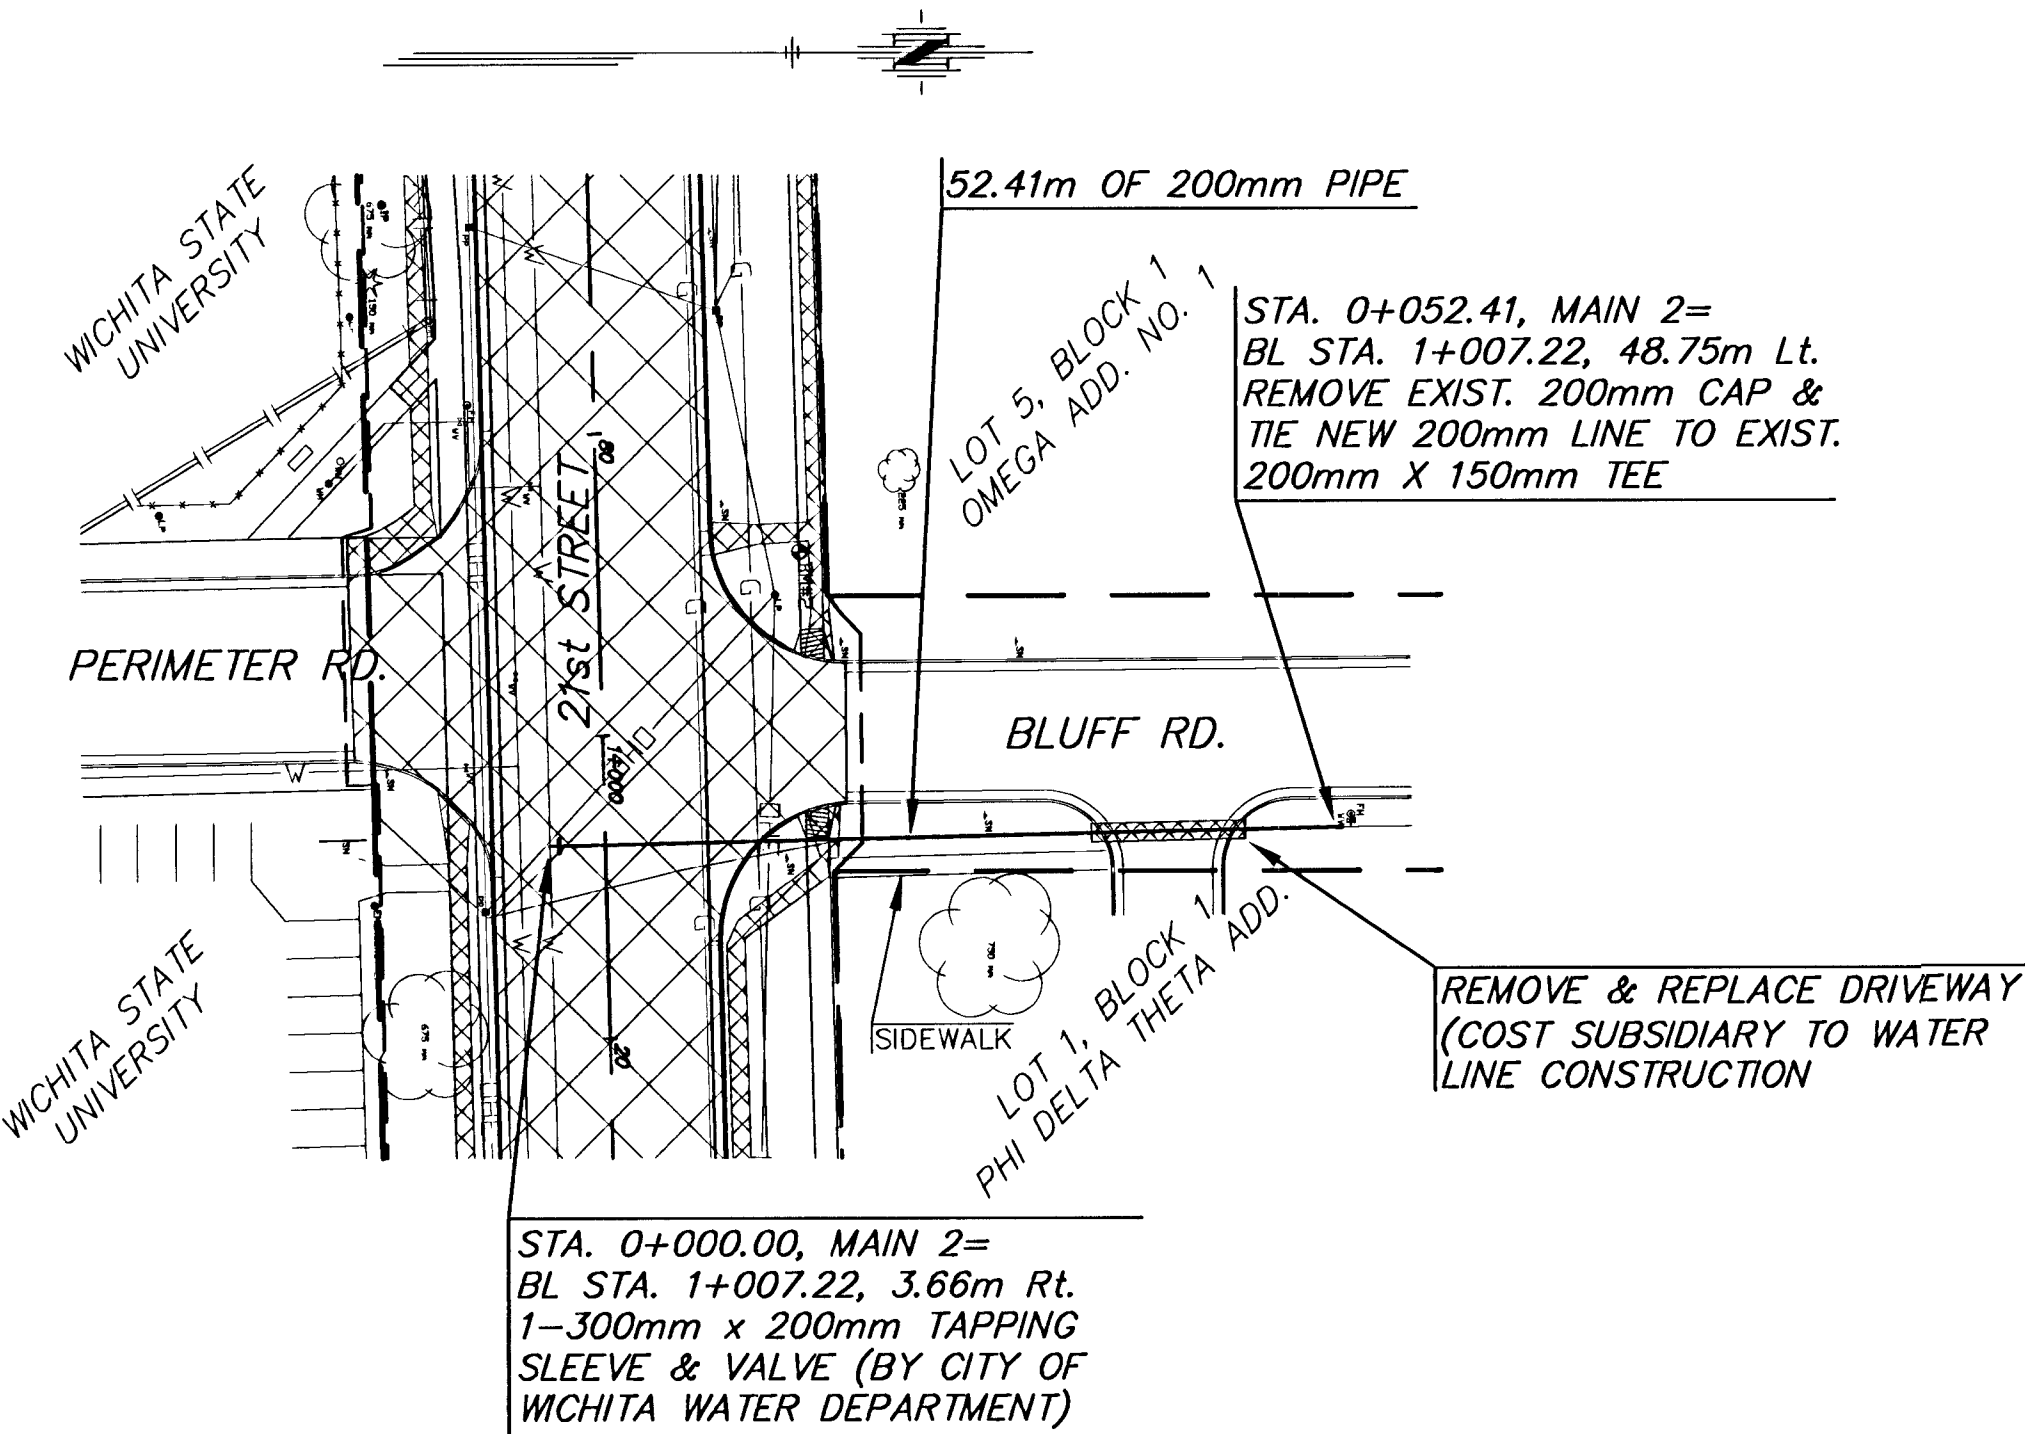



FHWA REG NO.	STATE	PROJECT NO.	YEAR	SHEET NO.	TOTAL SHEETS
7	KANSAS	87-N-0200-01	2001	12	78

BL STA. 1+549.17, 9.92m Lt.
RELOCATE EXIST. FIRE HYDT.
0.69m TO THE NORTH
(SEE DETAIL SHEET 28)

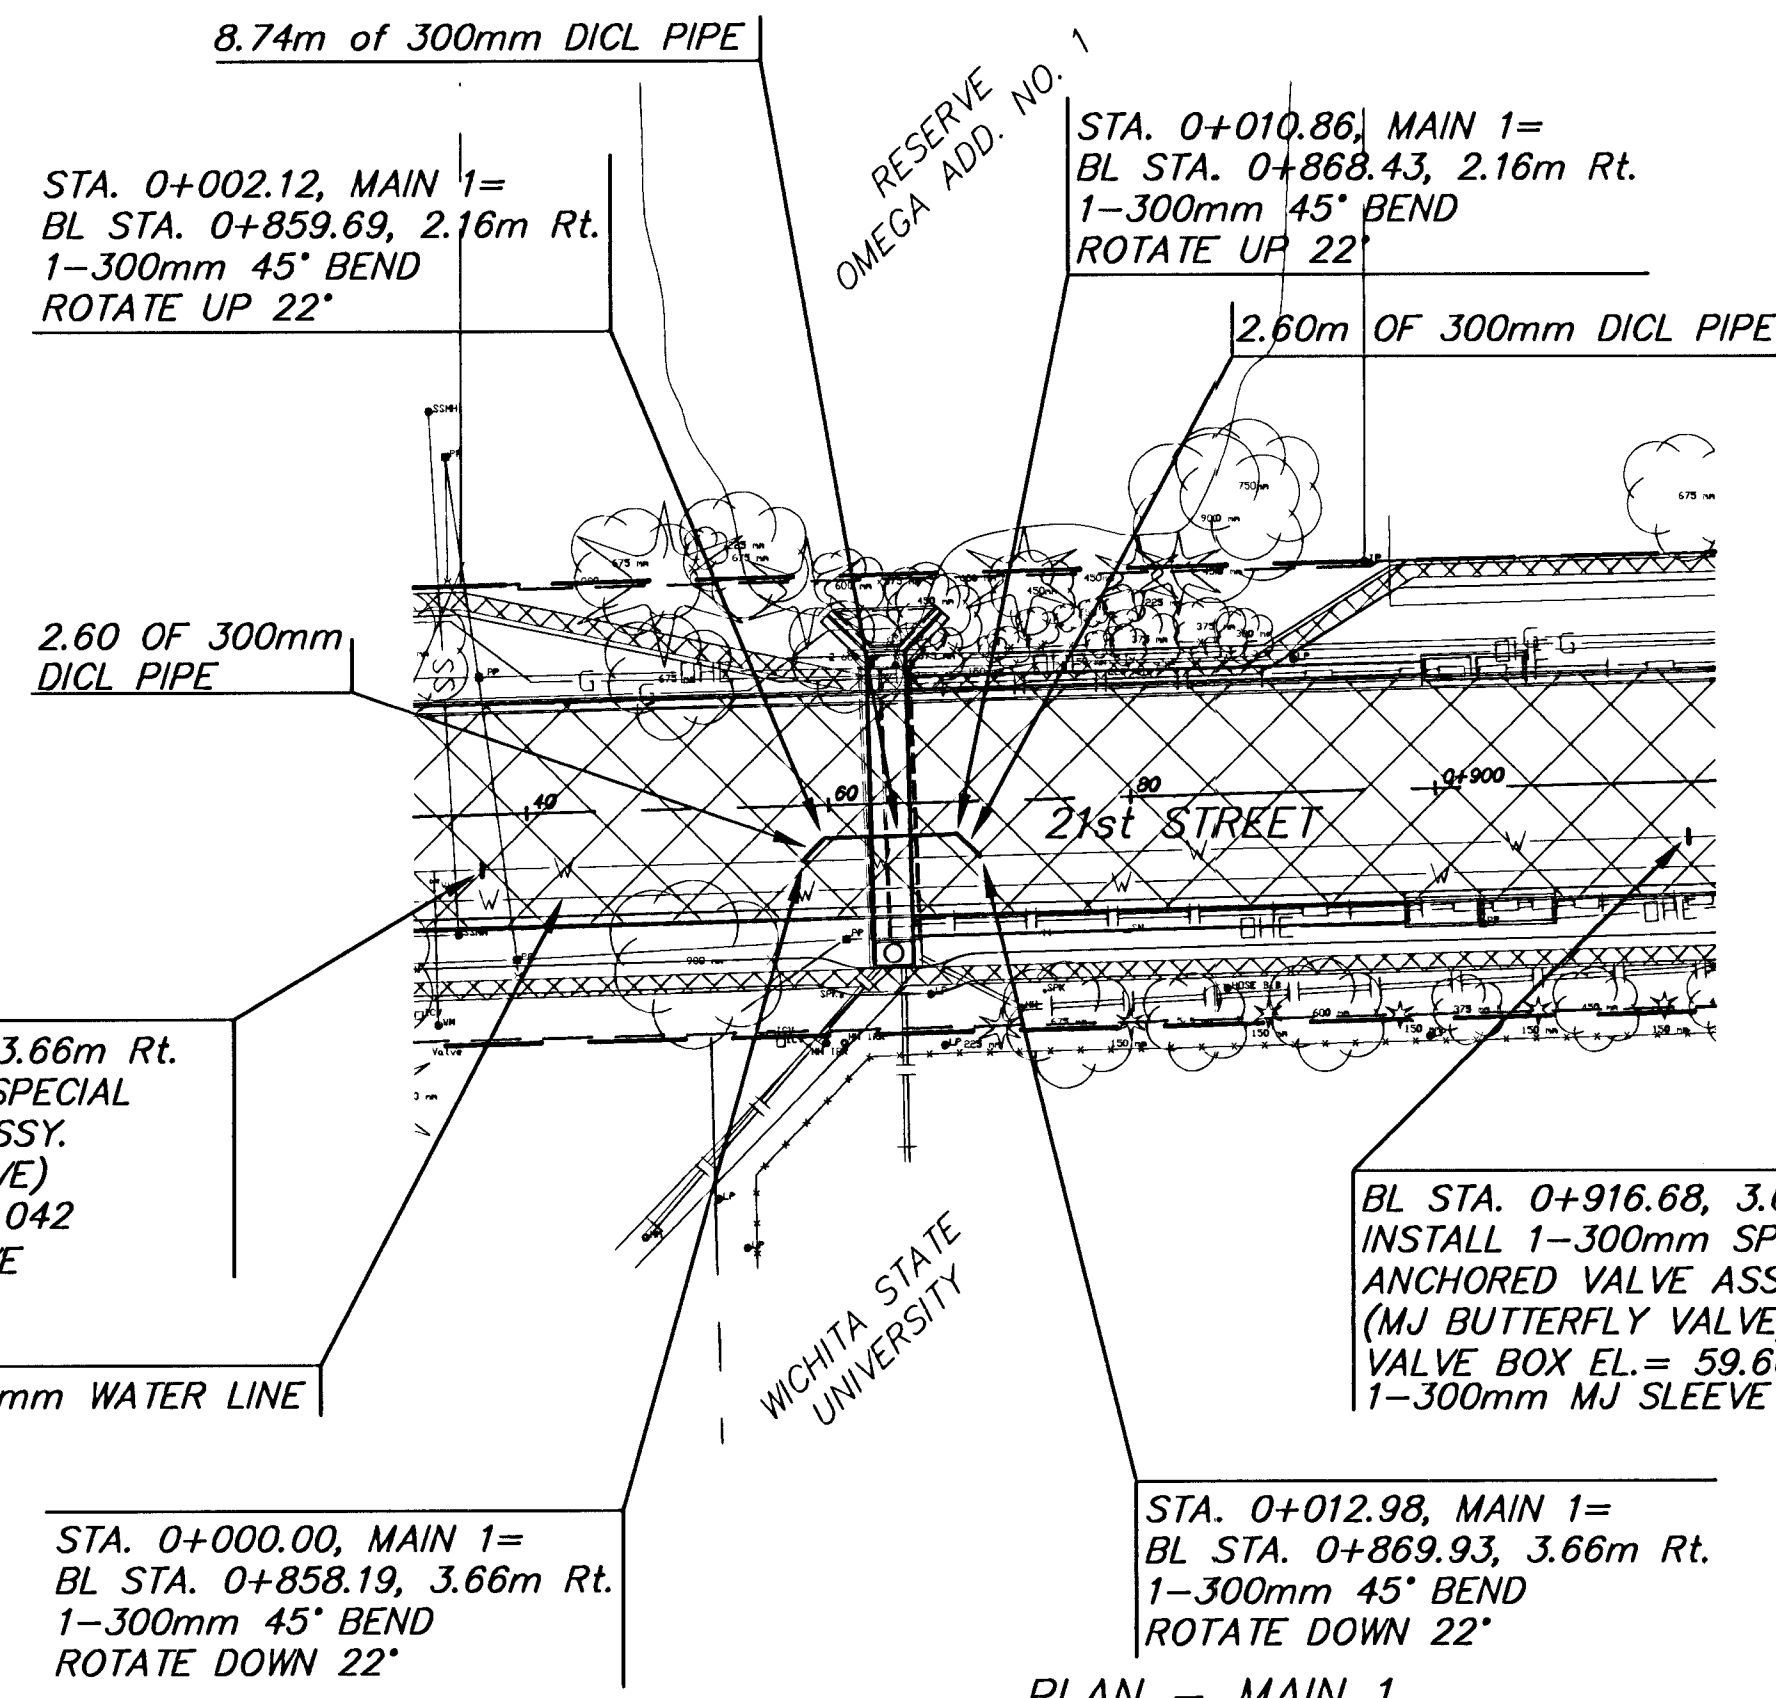

NOTE:
CONTRACTOR TO VERIFY DEPTH
AND LOCATION OF EXISTING
WATER MAINS PRIOR TO CONST.

PROFILE - MAIN 1
HORIZONTAL SCALE: 1 : 500
VERTICAL SCALE: 1 : 50

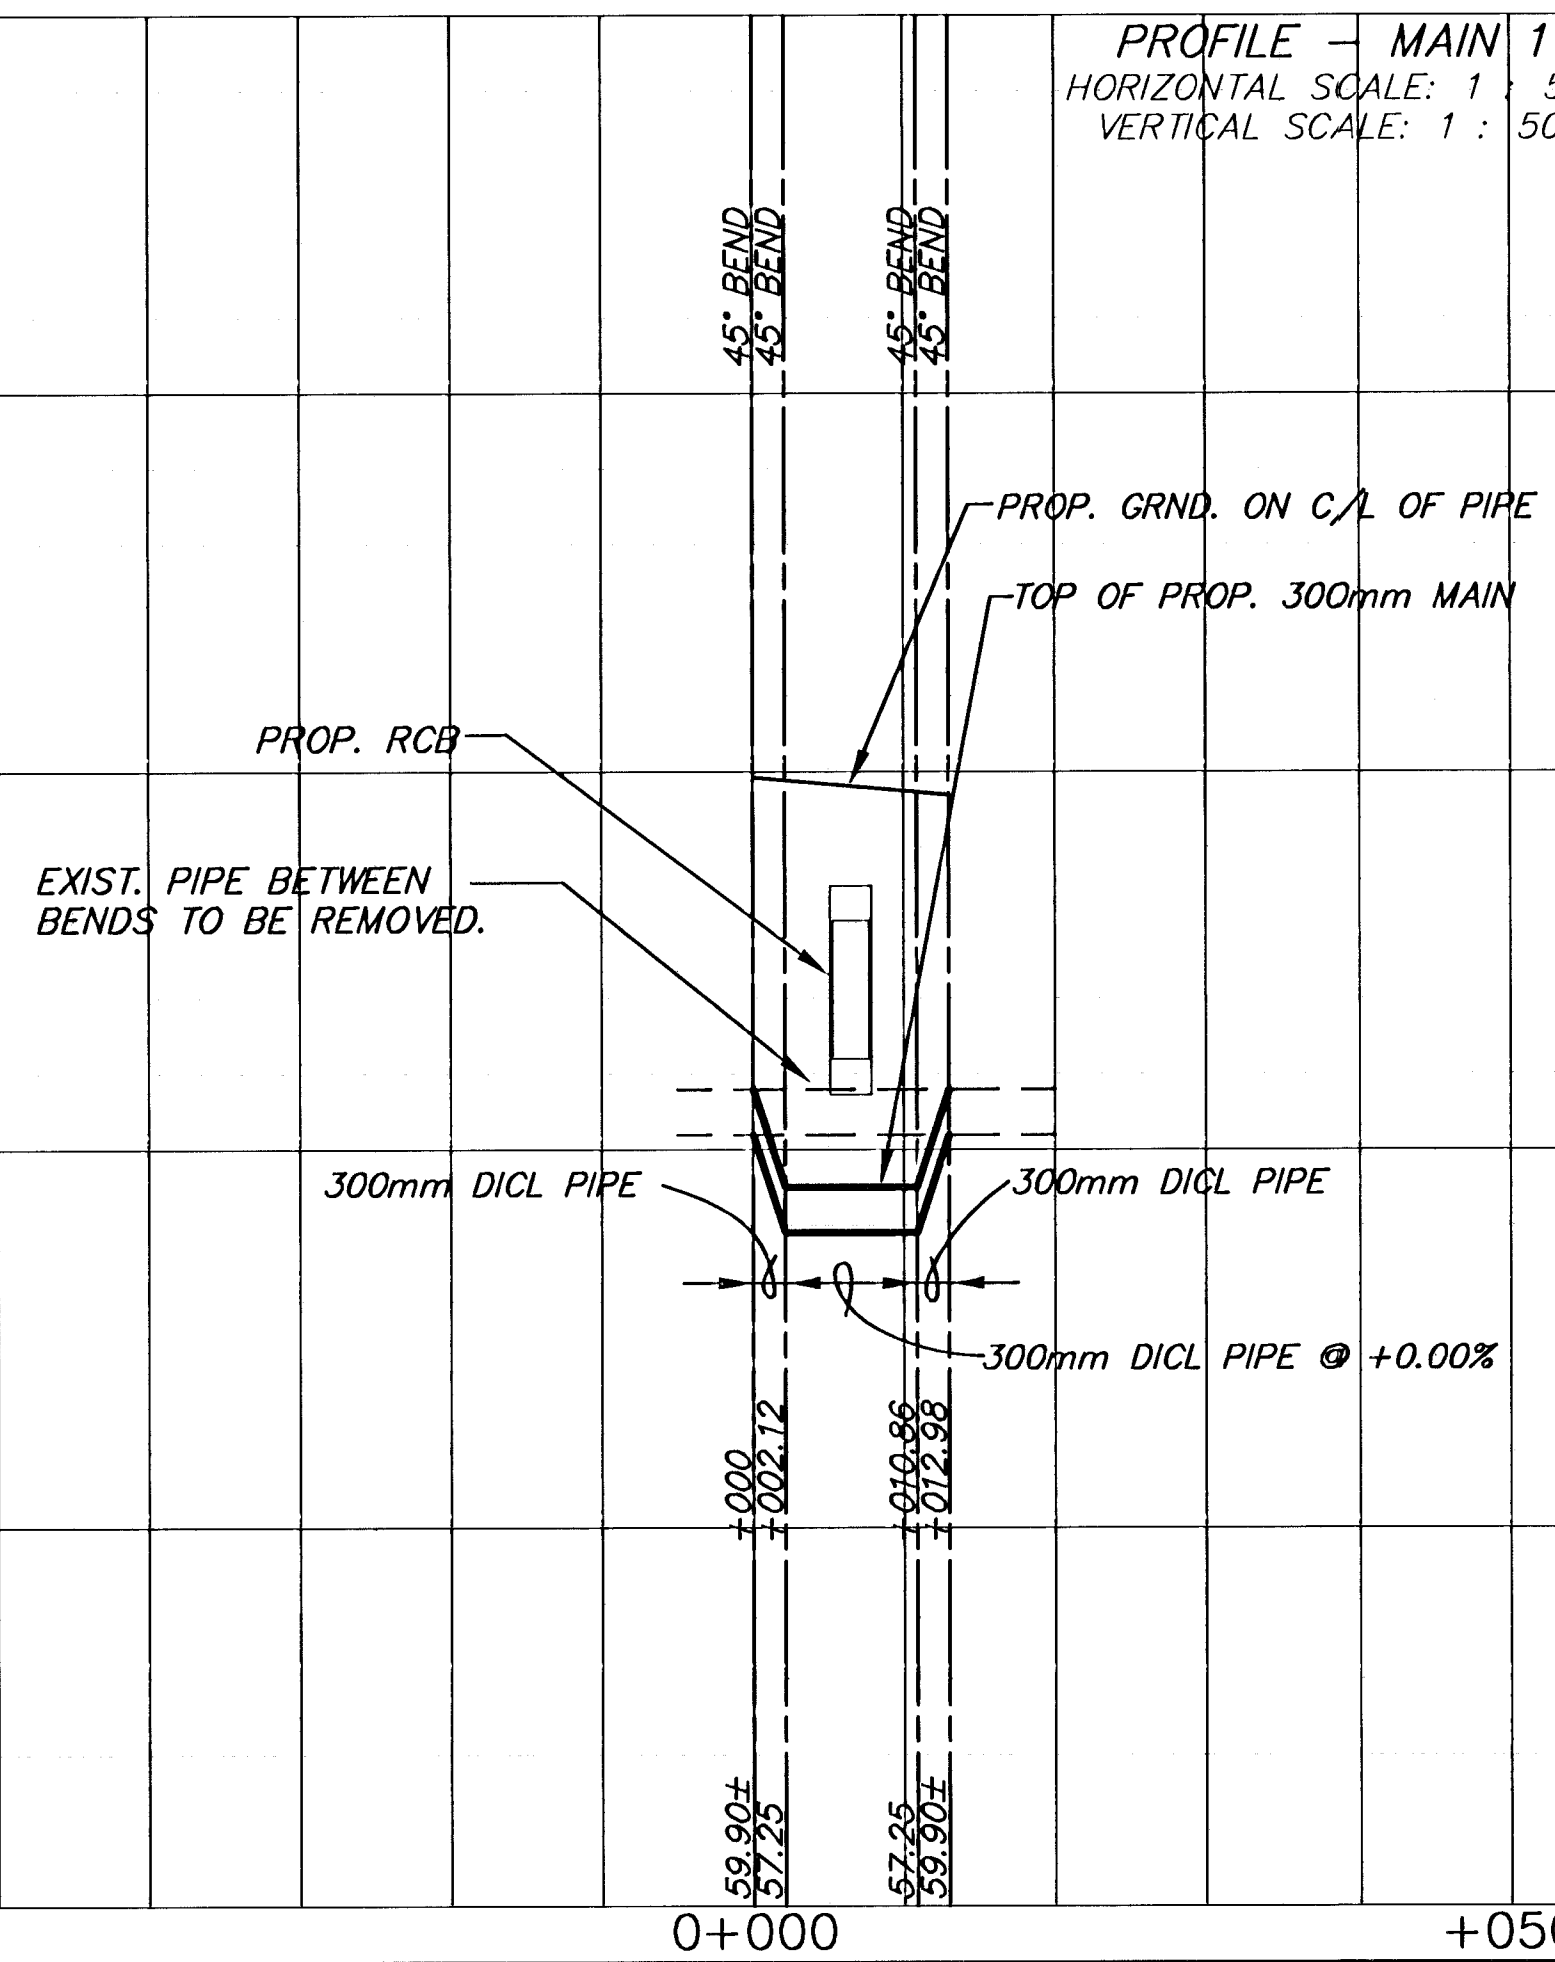

PROFILE - MAIN 2
HORIZONTAL SCALE: 1 : 500
VERTICAL SCALE: 1 : 50

