
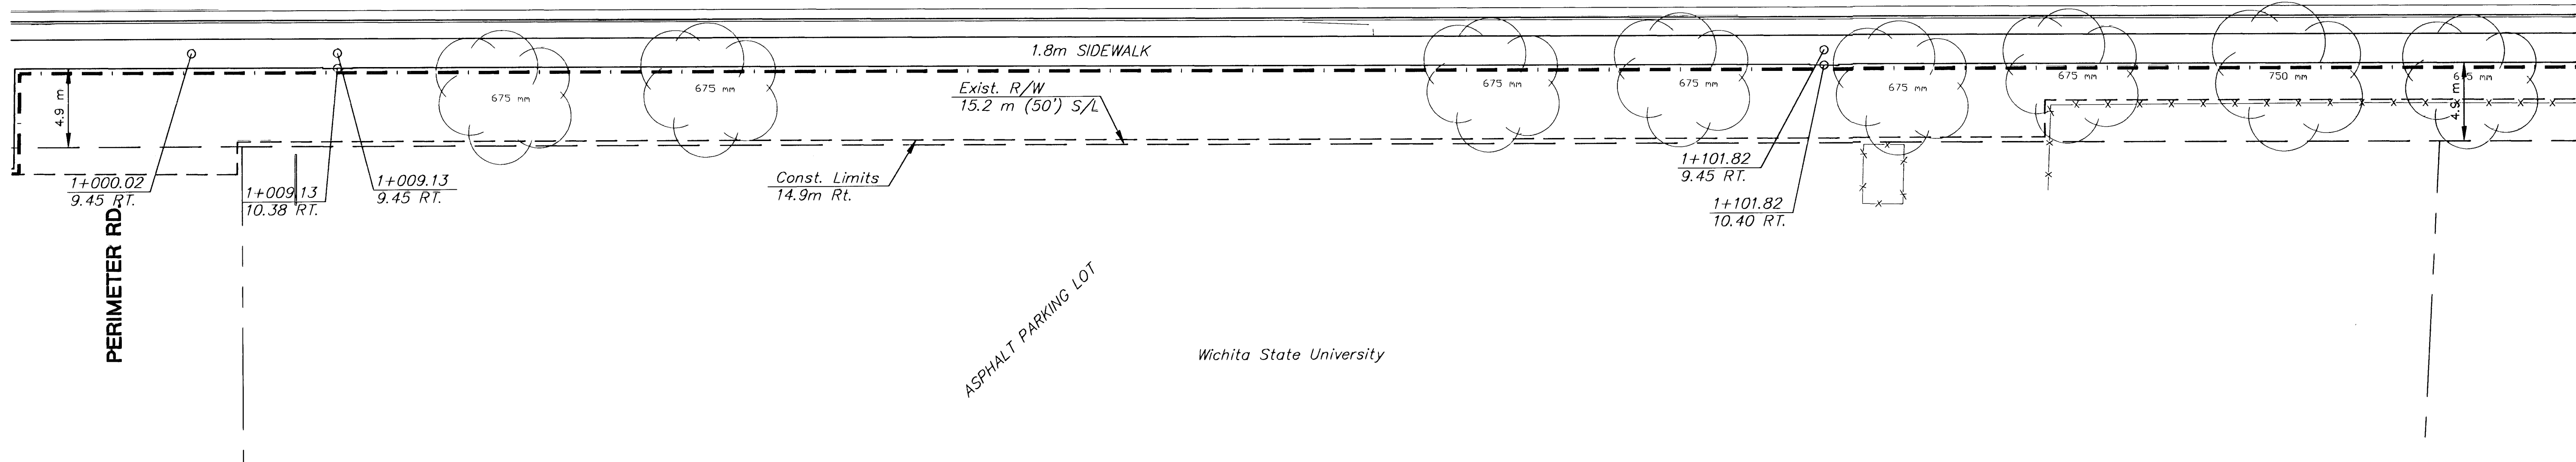
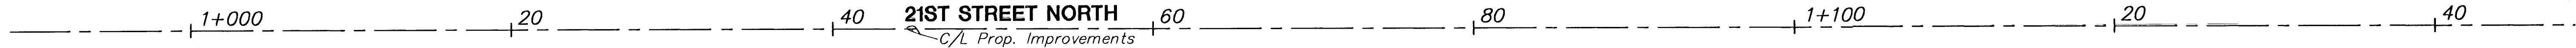


FHWA REG NO.	STATE	PROJECT NO.	YEAR	SHEET NO	TOTAL SHEETS
	KANSAS	87-N-0200-01	2001	39	78

DATE	BY	REFERENCES NOTED	REFERENCES CHECKED

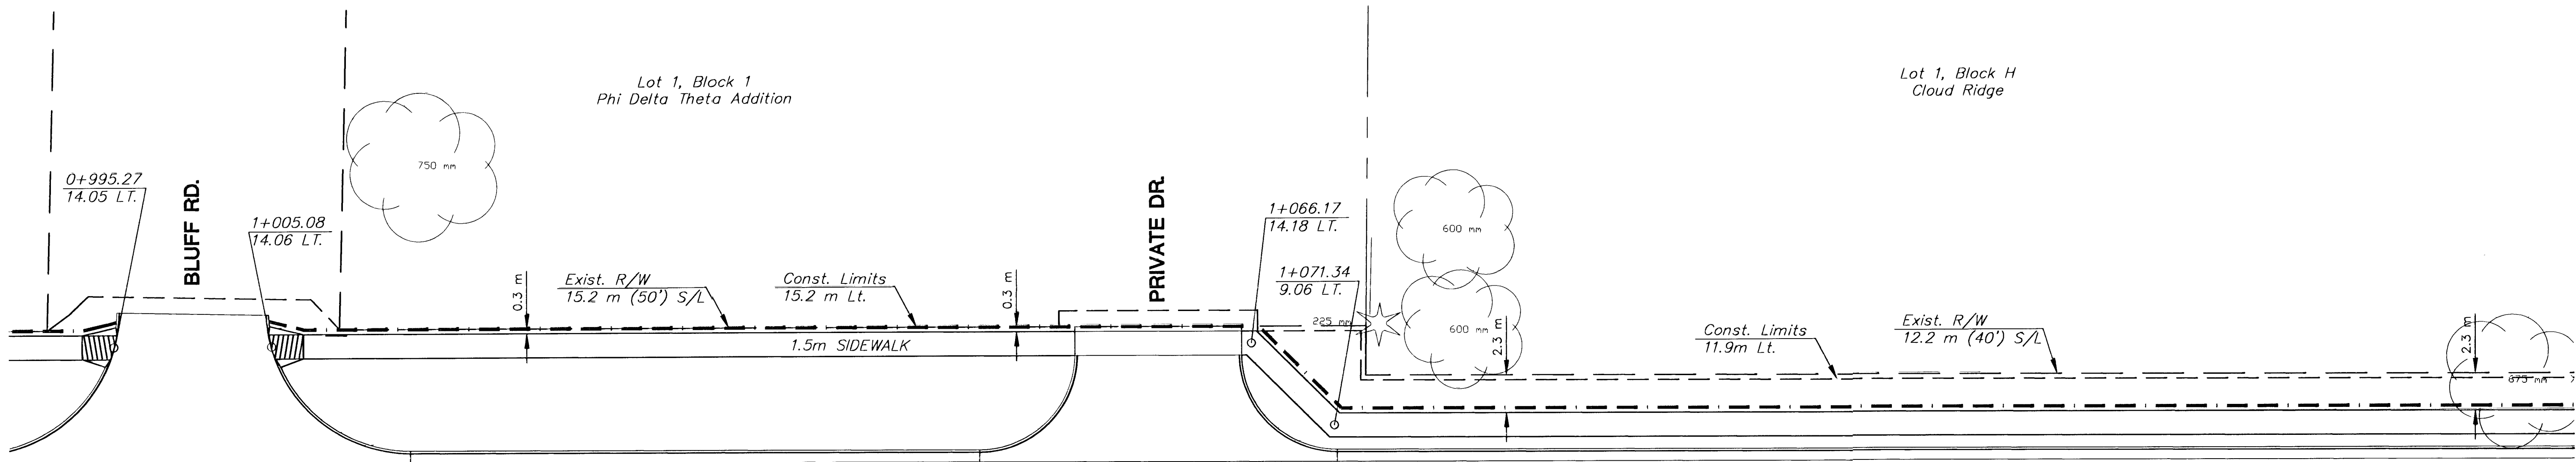

LEGEND

- = SODDING LIMITS
- = SEEDING LIMITS

NOTE:
CONTRACTOR TO RESOD ALL DISTURBED AREAS
OUTSIDE OF DESIGNATED SODDING LIMITS.

PLANTING & LANDSCAPING BY SEPARATE CONTRACT

NO.	DATE	REVISIONS	BY	APP'D
2				
1				
KANSAS DEPARTMENT OF TRANSPORTATION				
ROADSIDE IMPROVEMENTS				
21ST STREET NORTH				
STA. 0+990 TO STA. 1+140				
PROJ. NO.				
MKEC ENGINEERING CONSULTANTS, INC.				
WICHITA, KANSAS				
DESIGNED BY:	DFL	CHECKED BY:	JTC	
DRAWN BY:	GJR	DATE:	JUNE 2001	SHEET 39 OF 78

G:\CIVIL\99257\DWG\ROADSIDE\RS3.DWG

G:\CIVIL\99257\DWG\ROADSIDE\RS3.DWG F:\Oct 19 05:27:16 2001