


	BY	DATE
REFERENCES NOTED		
REFERENCES CHECKED		

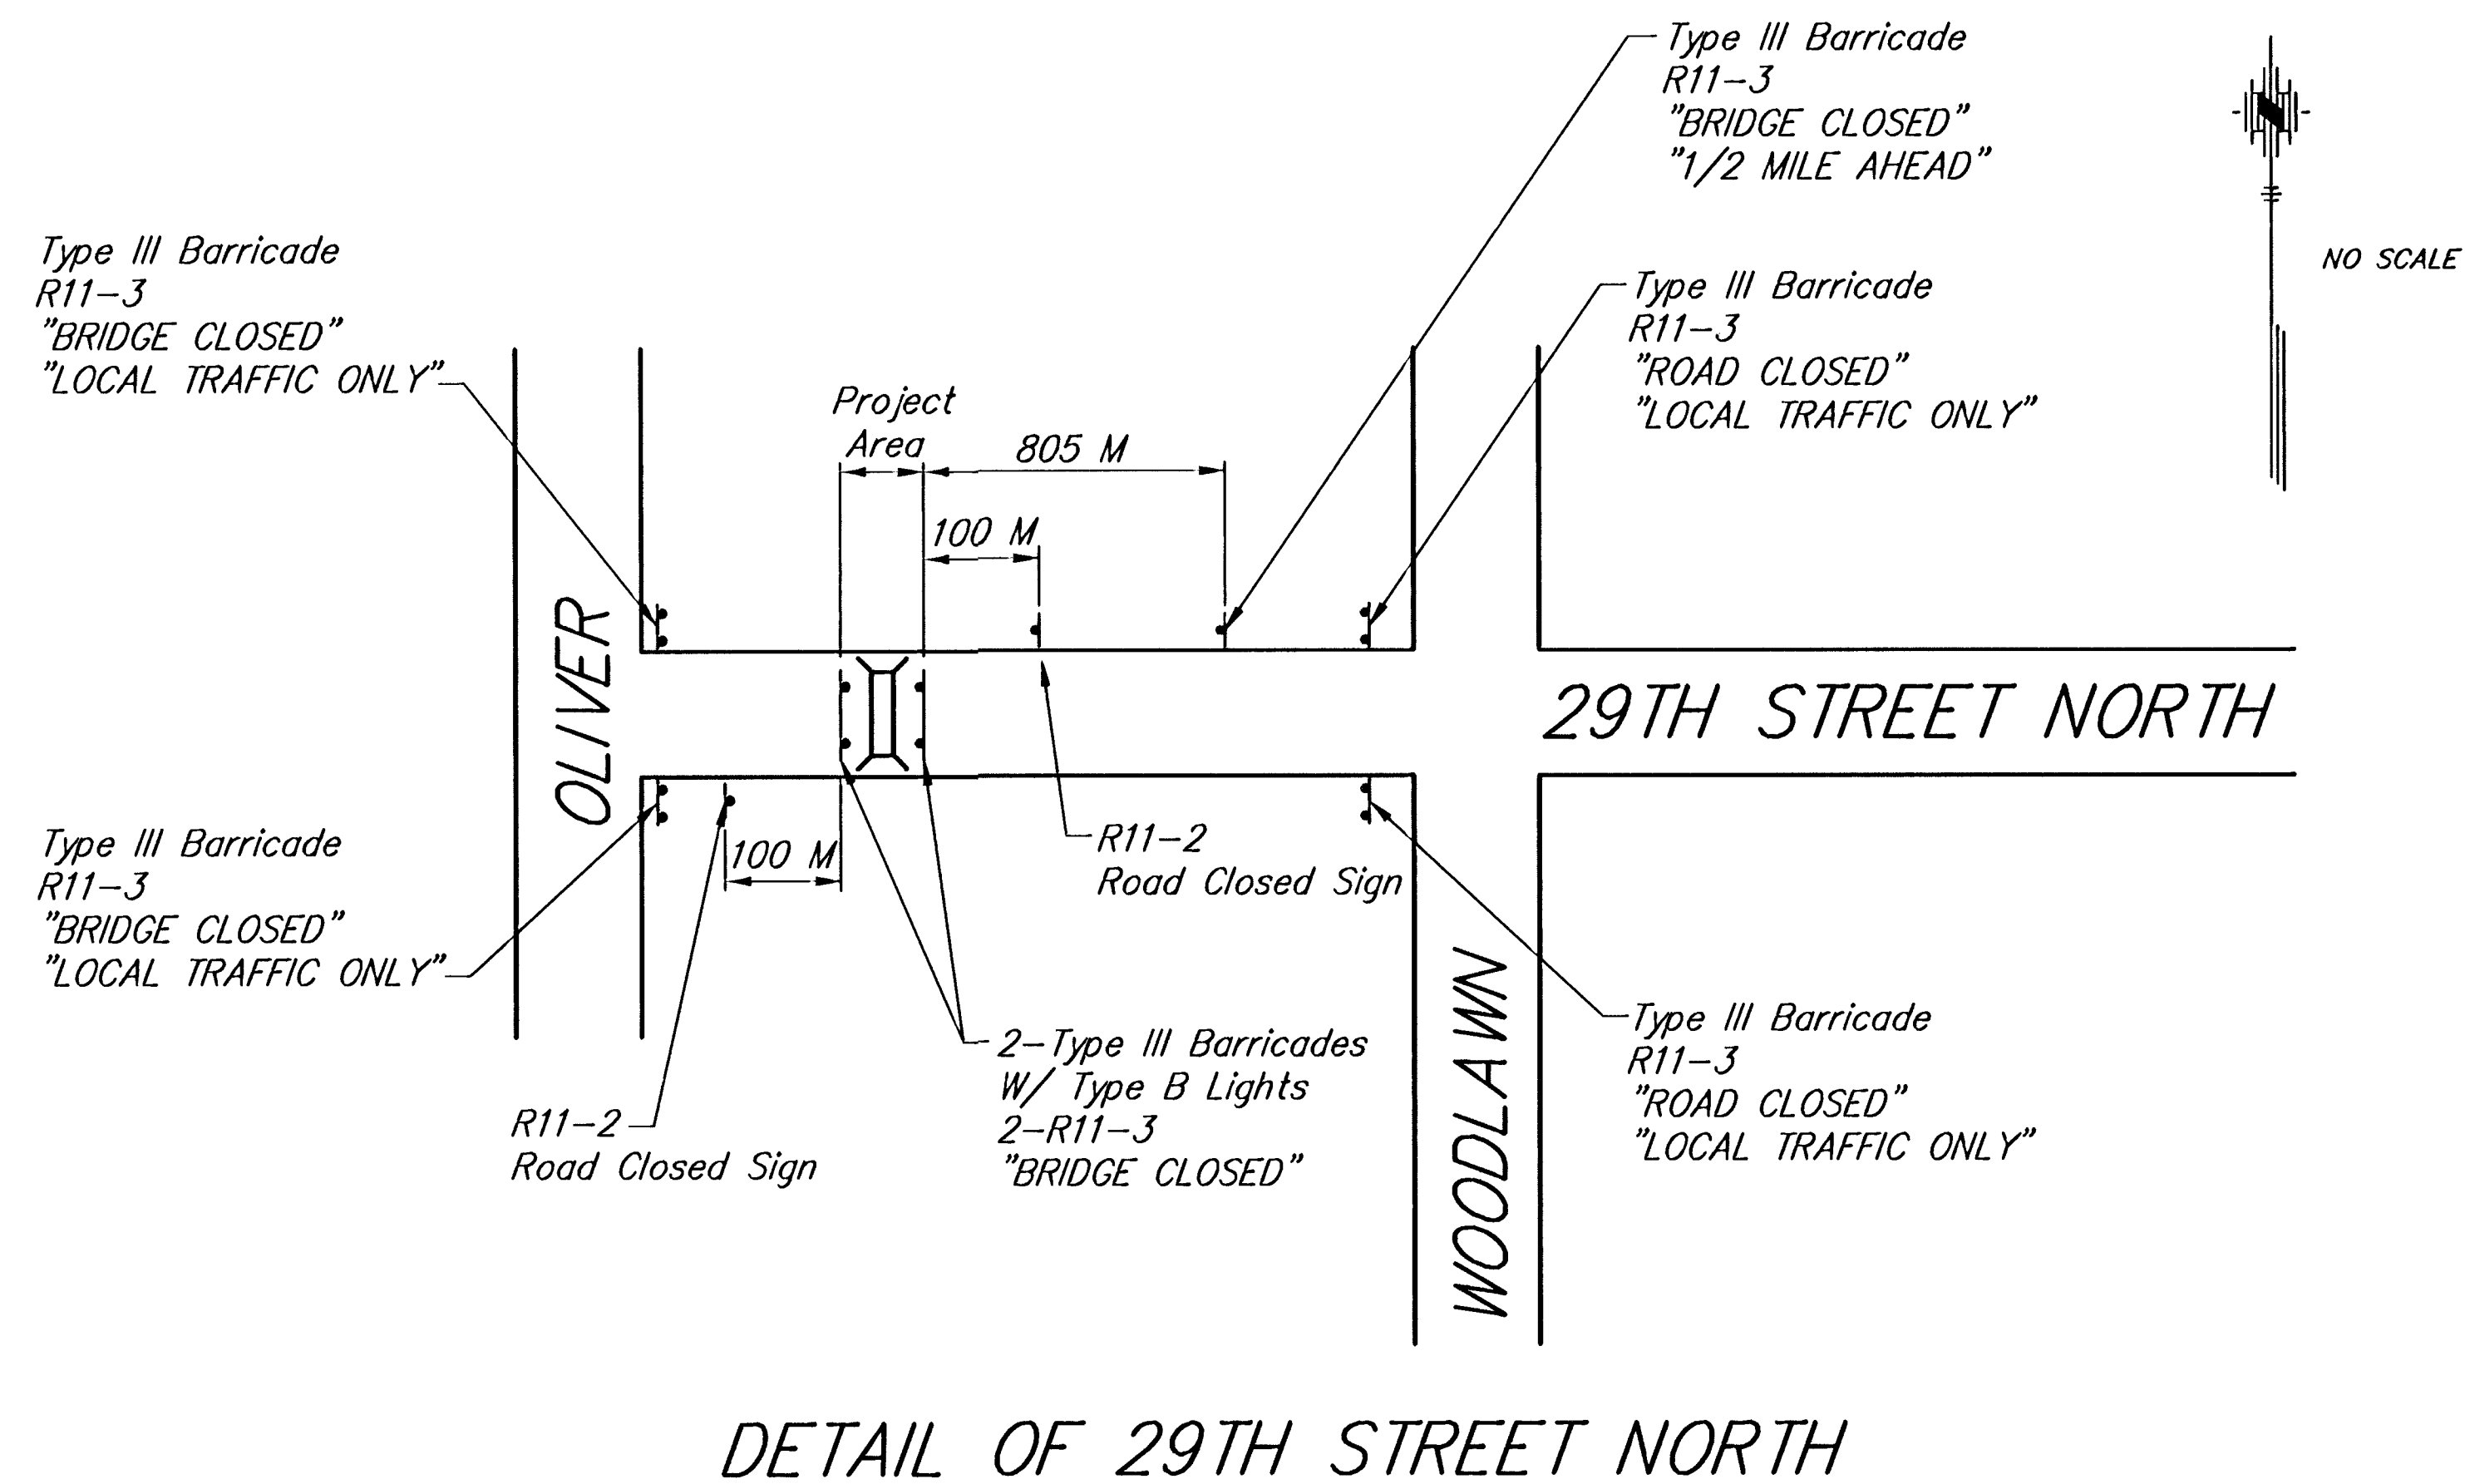

29TH STREET BRIDGE TRAFFIC CONTROL PLAN					REVISED
		924 NORTH MAIN WICHITA, KANSAS 67203	316-284-8008 FAX 284-4821	28	
SAVOY, RUGGLES & BOHM, P. A. ENGINEERING & SURVEYING					3 28 3
PROJECT NUMBER 472-82414					
DRAWN	DESIGN	REVIEW	DATE	UTILITY	SRB JOB
CMB	CMB		Jan. 28, 1997		95E