


INDEX OF SHEETS

1	TITLE SHEET
2	TYPICAL SECTION/GENERAL NOTES
3-4	PAVING PLANS
5	INTERSECTION DETAIL
6-8	STORMWATER SEWER PLANS
9	COW STANDARD DRIVE ENTRANCE DETAIL
10-11	SUMMARY OF QUANTITIES
12	CONCRETE PAVEMENT DOWEL JOINTED NON-REINFORCED
13	CURB, GUTTER, AND COMBINED CURB AND GUTTER
14	VALLEY GUTTER DETAILS
15	EROSION CONTROL SEEDING SUMMARY OF SODDING QUANTITIES
16-19	TEMPORARY PROJECT WATER POLLUTION CONTROL PLAN
20	SIGNAL PLAN
21	SIGNAL WIRING PLAN
22	POWER POLE AND SPAN POLE ASSEMBLY DETAILS
23	TRAFFIC SIGNAL QUANTITIES SHEET
24	SERVICE/JUNCTION BOX, CONTROLLER PAD CONSTRUCTION/INSTALLATION DETAILS
25	STEEL SIGNAL POLE ASSEMBLY DETAILS
26	LOOP DETECTOR CONSTRUCTION/INSTALLATION DETAILS
27-28	TRAFFIC SIGNAL SPECIFICATIONS
29	PAVEMENT MARKING PLAN
30	KDOT TYPICAL PAVEMENT MARKING DETAILS
31	SUMMARY AND RECAPITULATION OF PAVEMENT MARKING QUANTITIES
32	TRAFFIC CONTROL GENERAL NOTES
33	TEMPORARY SIGNALIZATION
34-37	TRAFFIC CONTROL PLANS
38	SUMMARY OF DEVICES AND RECAPITULATION OF QUANTITIES (TCP)
39	DESIGN DETAILS FOR BARRICADES, CHANNELIZING DEVICES AND SIGN MOUNTING LOCATIONS
40	TYPICAL TRAFFIC CONTROL SIGNS
41-43	CROSS-SECTIONS


STATE OF KANSAS
DEPARTMENT OF TRANSPORTATION

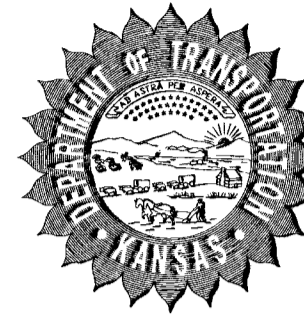


PLAN AND PROFILE OF PROPOSED
FEDERAL AID PROJECT

21ST STREET NORTH AND ARKANSAS AVENUE
WICHITA, SEDGWICK COUNTY, KANSAS

POPULATION = 335,562
O.C.A. # 706799
472-82783

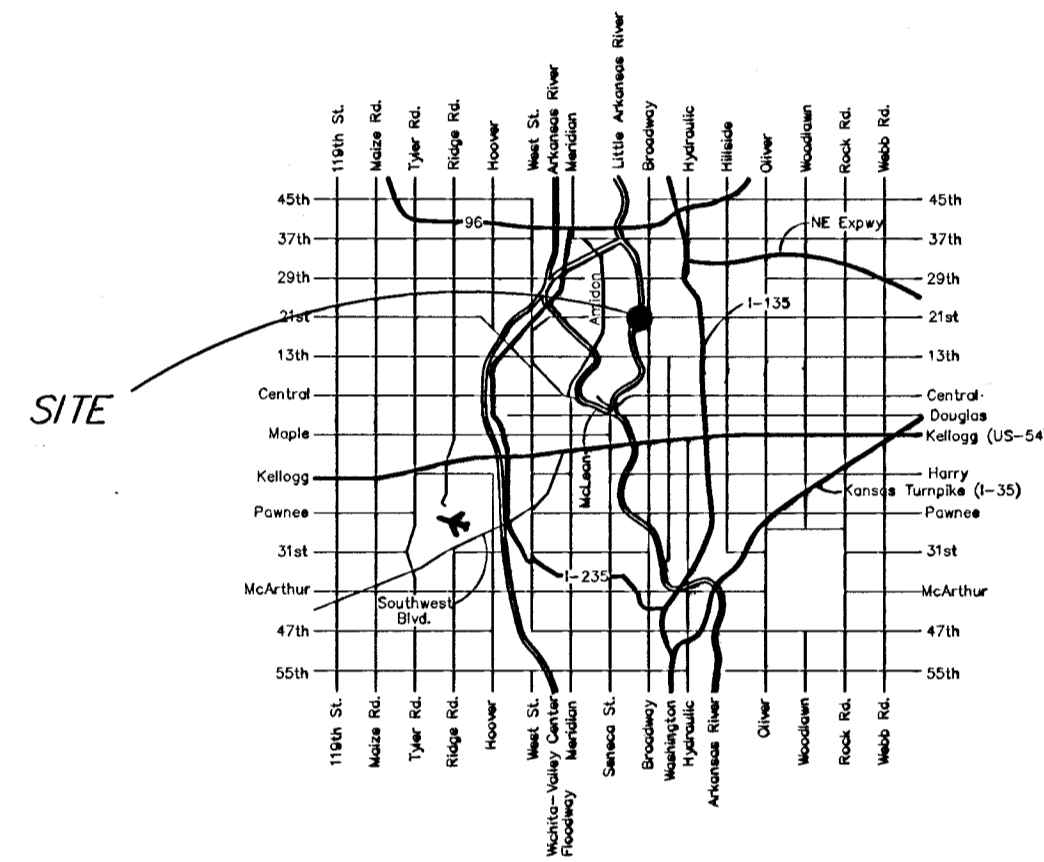


LOCATION MAP

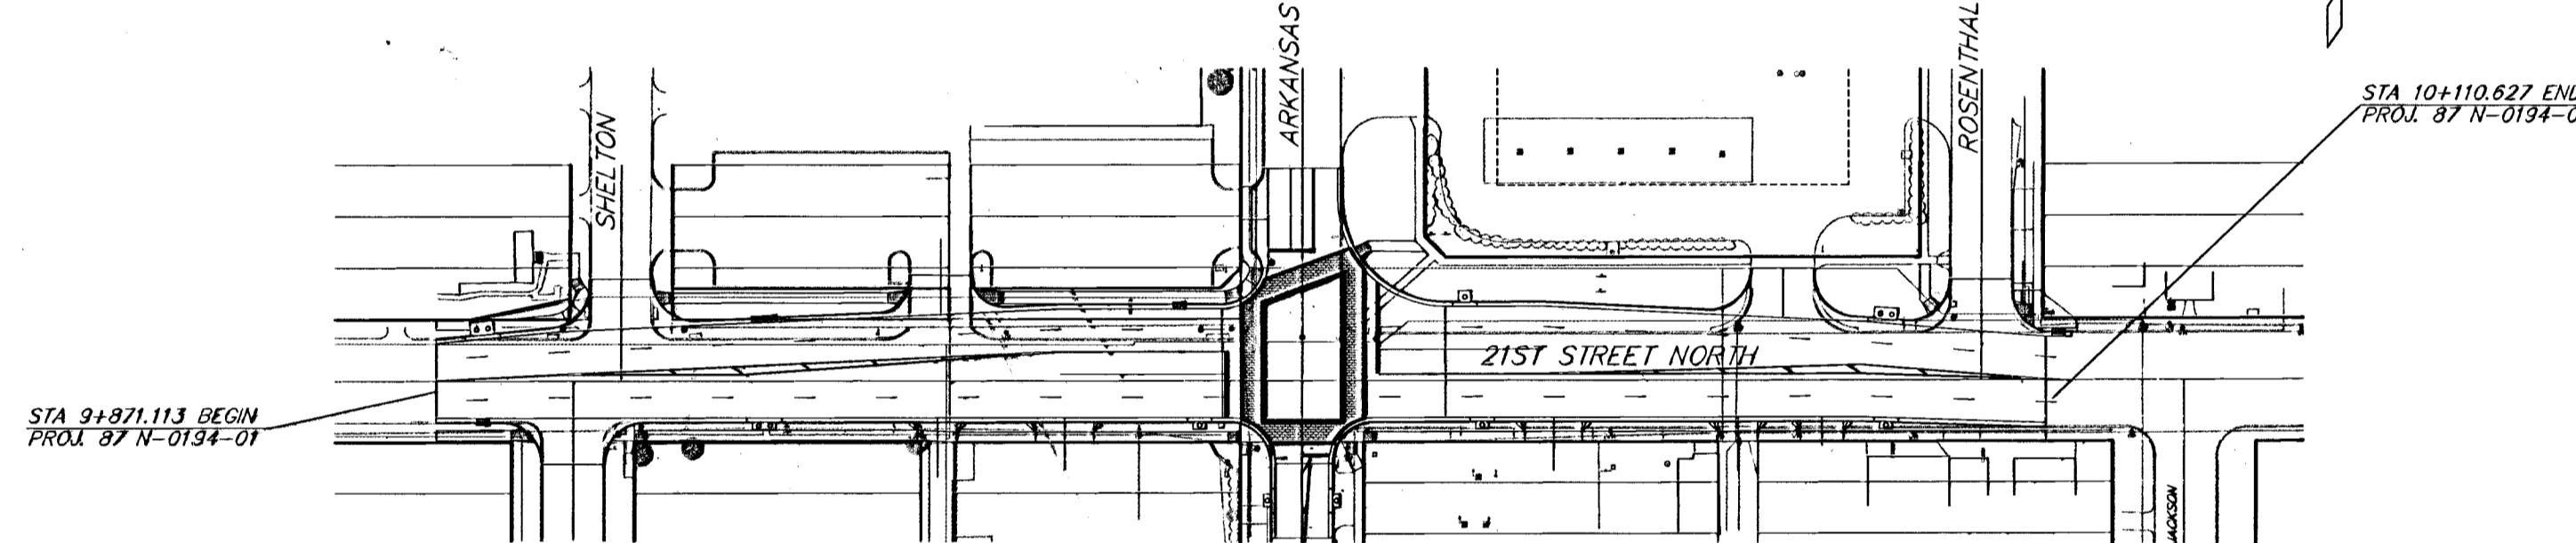


TWO WAY TRAFFIC
TO BE MAINTAINED THROUGH
CONSTRUCTION. SEE SHEETS 34-37
FOR CONSTRUCTION TRAFFIC CONTROL PLAN.

DESIGN DESIGNATION

	21ST	ARKANSAS
AADT (1996-1997) =	17,219	9,787
AADT (2030) =	26,600	8,000
T =	3%	3%
V =	50 KPH	50 KPH

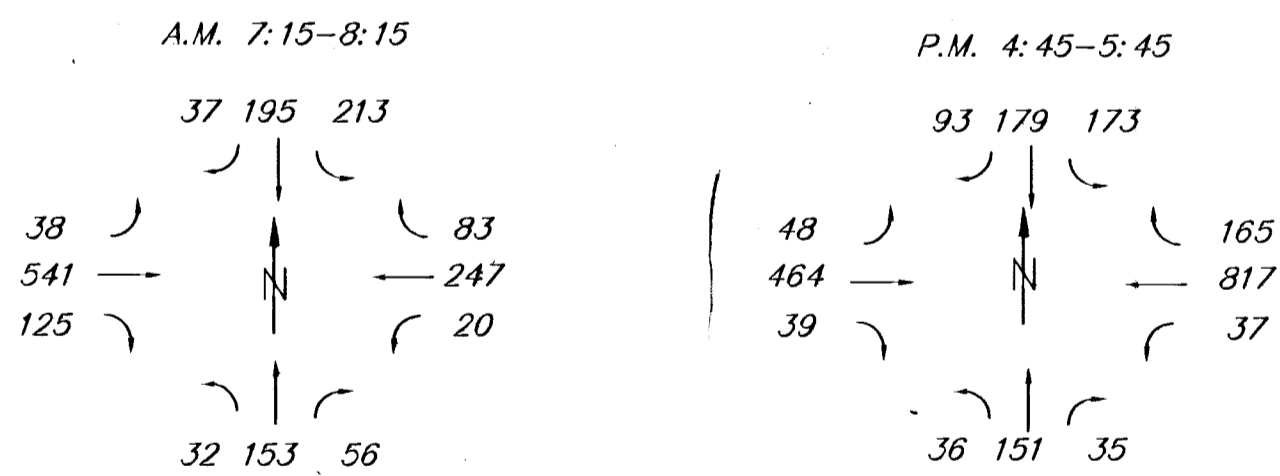

CONVENTIONAL SIGNS

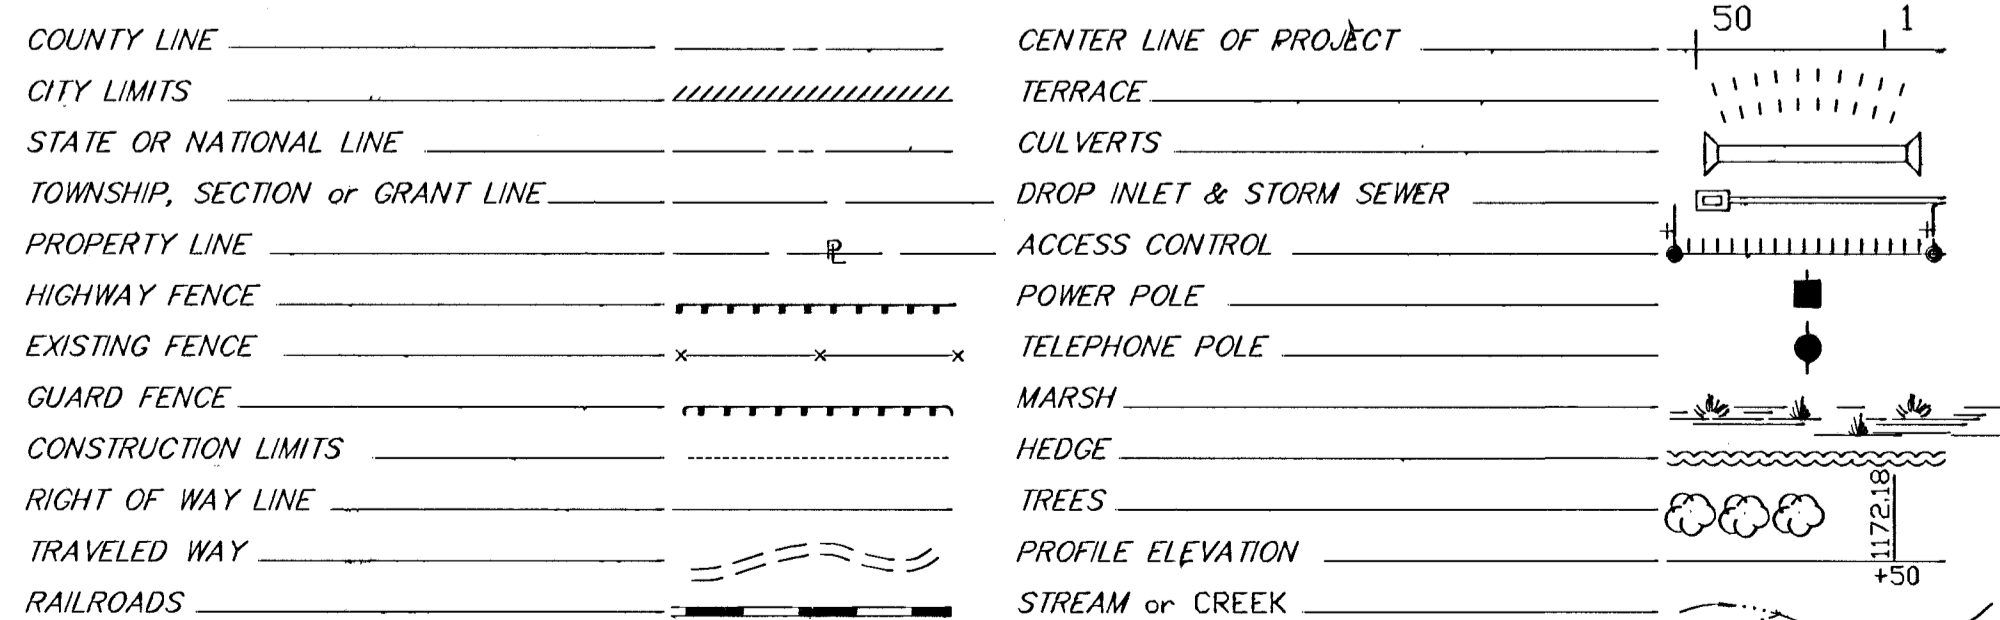

GROSS LENGTH OF PROJECT	239.514 M
EXCEPTIONS	0.00
ADDITIONS	0.00
NET LENGTH OF PROJECT	239.514 M
NET LENGTH OF BRIDGES	0.00 M
NET LENGTH OF ROAD	239.514 M



KDOT METRIC

All dimensions shown, without an SI suffix, are in millimeters. All elevations shown are in meters.

RECOM. FOR APPROVAL-DATE

CHIEF, BUREAU OF TRAFFIC ENGINEERING
KANSAS DEPARTMENT OF TRANSPORTATION

APPROVED - DATE

STATE TRANSPORTATION ENGINEER
KANSAS DEPARTMENT OF TRANSPORTATION

RECOM. FOR APPROVAL-DATE

ENGINEER
FEDERAL HIGHWAY ADMINISTRATION
DEPARTMENT OF TRANSPORTATION

APPROVED - DATE

DIVISION ADMINISTRATOR
FEDERAL HIGHWAY ADMINISTRATION
DEPARTMENT OF TRANSPORTATION

APPROVED-DATE

MICHAEL E. LINDEBAK, P. E.
CITY ENGINEER
CITY OF WICHITA, SEDGWICK COUNTY, KANSAS

AUSTIN MILLER P.A.
ENGINEERING SERVICES
355 N. Waco, Suite 100 Wichita, KS 67202
316/262-1281 Fax 316/262-6773