


FHWA REGION NO.	STATE	PROJECT NO.	FISCAL YEAR	SHEET NO.	TOTAL SHEETS
7	KANSAS	87-N-0223-01	2002	27	56


TYPE I SIGNAL MOUNTING BRACKET ASSEMBLY DETAIL

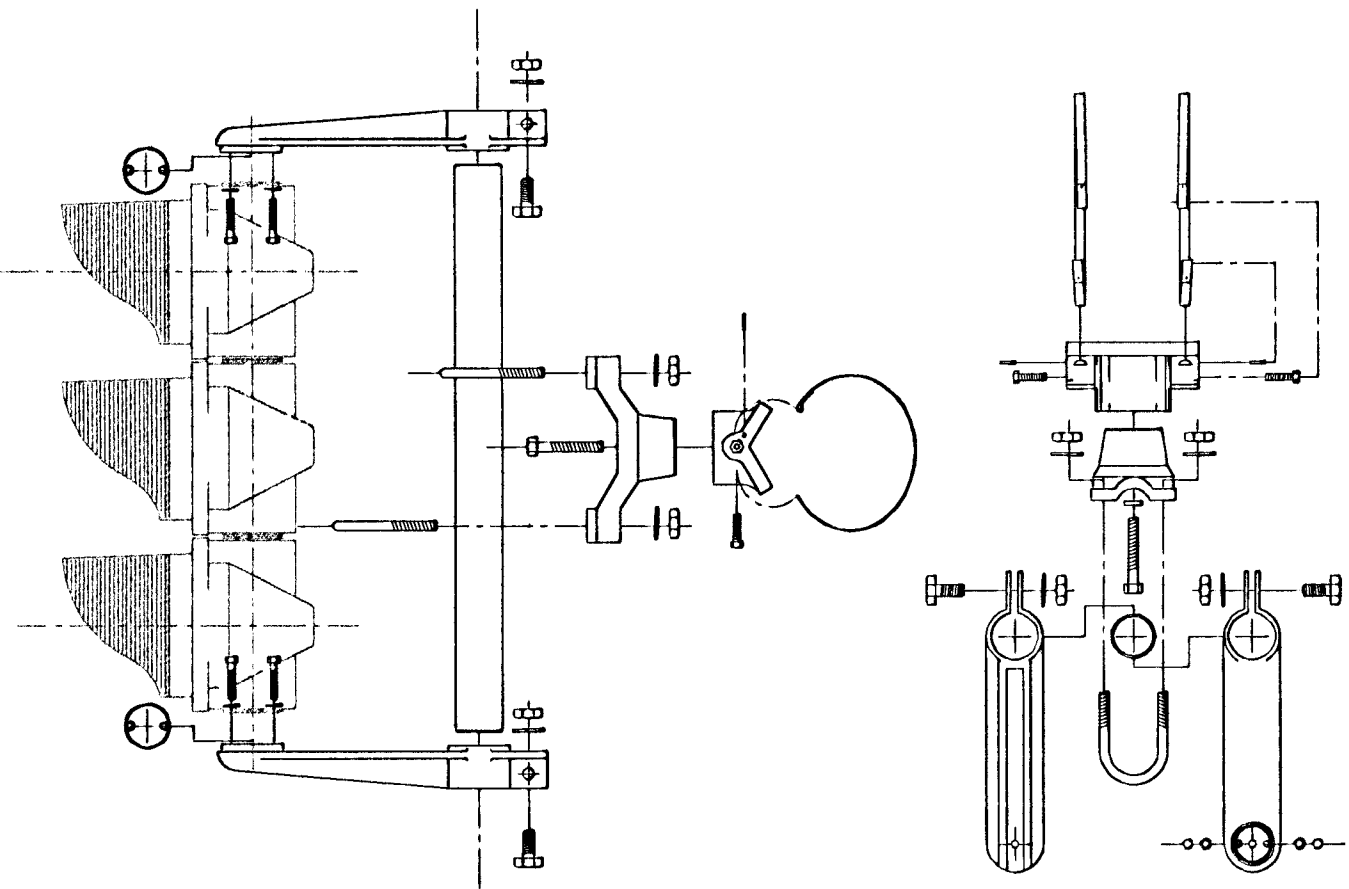

A


B

COMBINATION TYPE II & TYPE III SIGNAL MTG BKT ASSY (SIDE-OF-POLE)

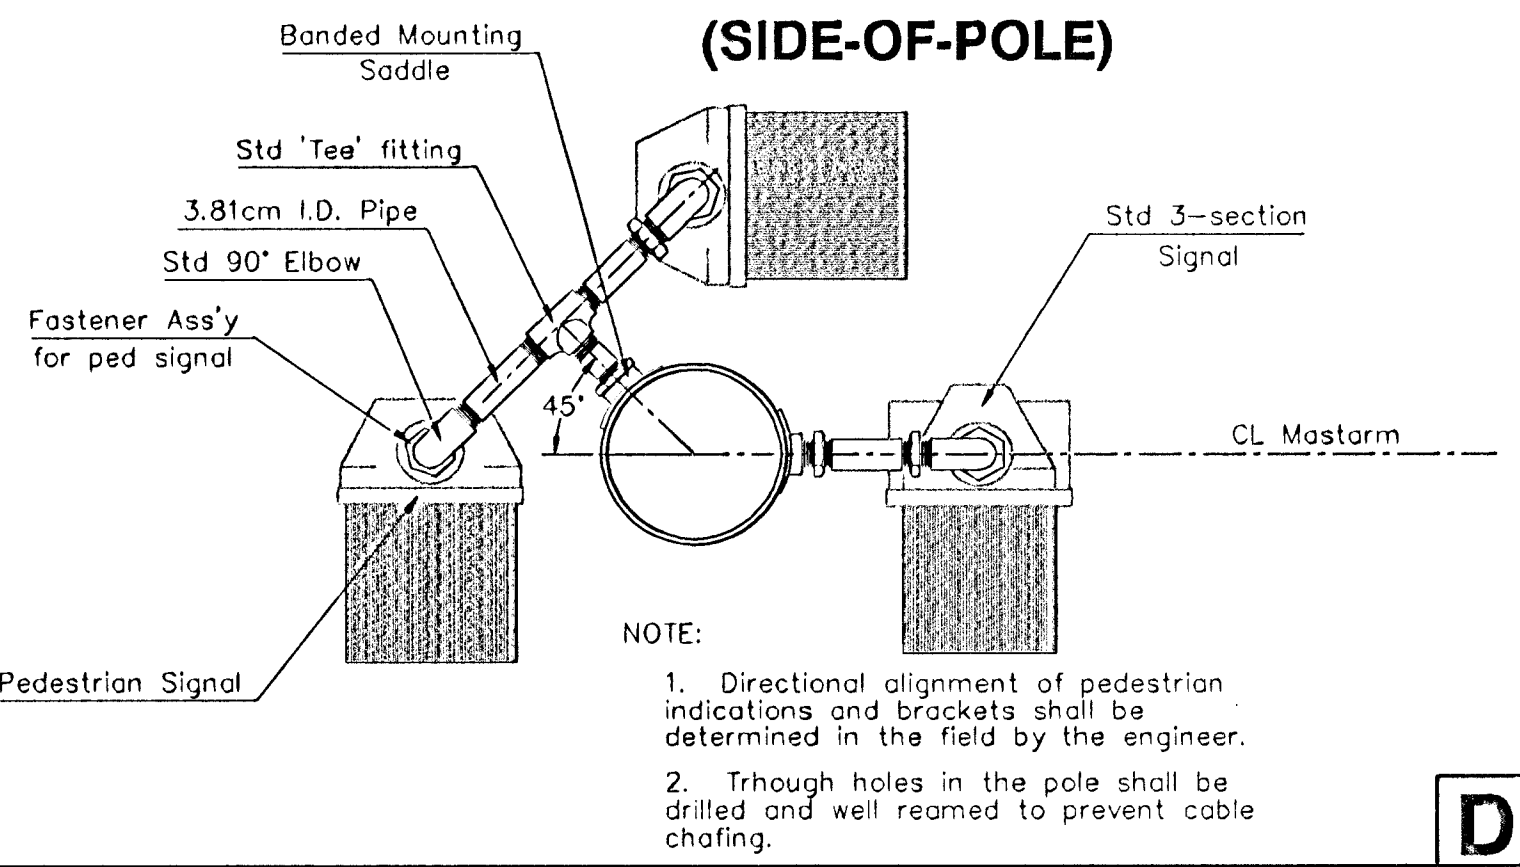


D

TYPE II SIGNAL MOUNTING BRACKET ASSEMBLY (SIDE-OF-POLE)

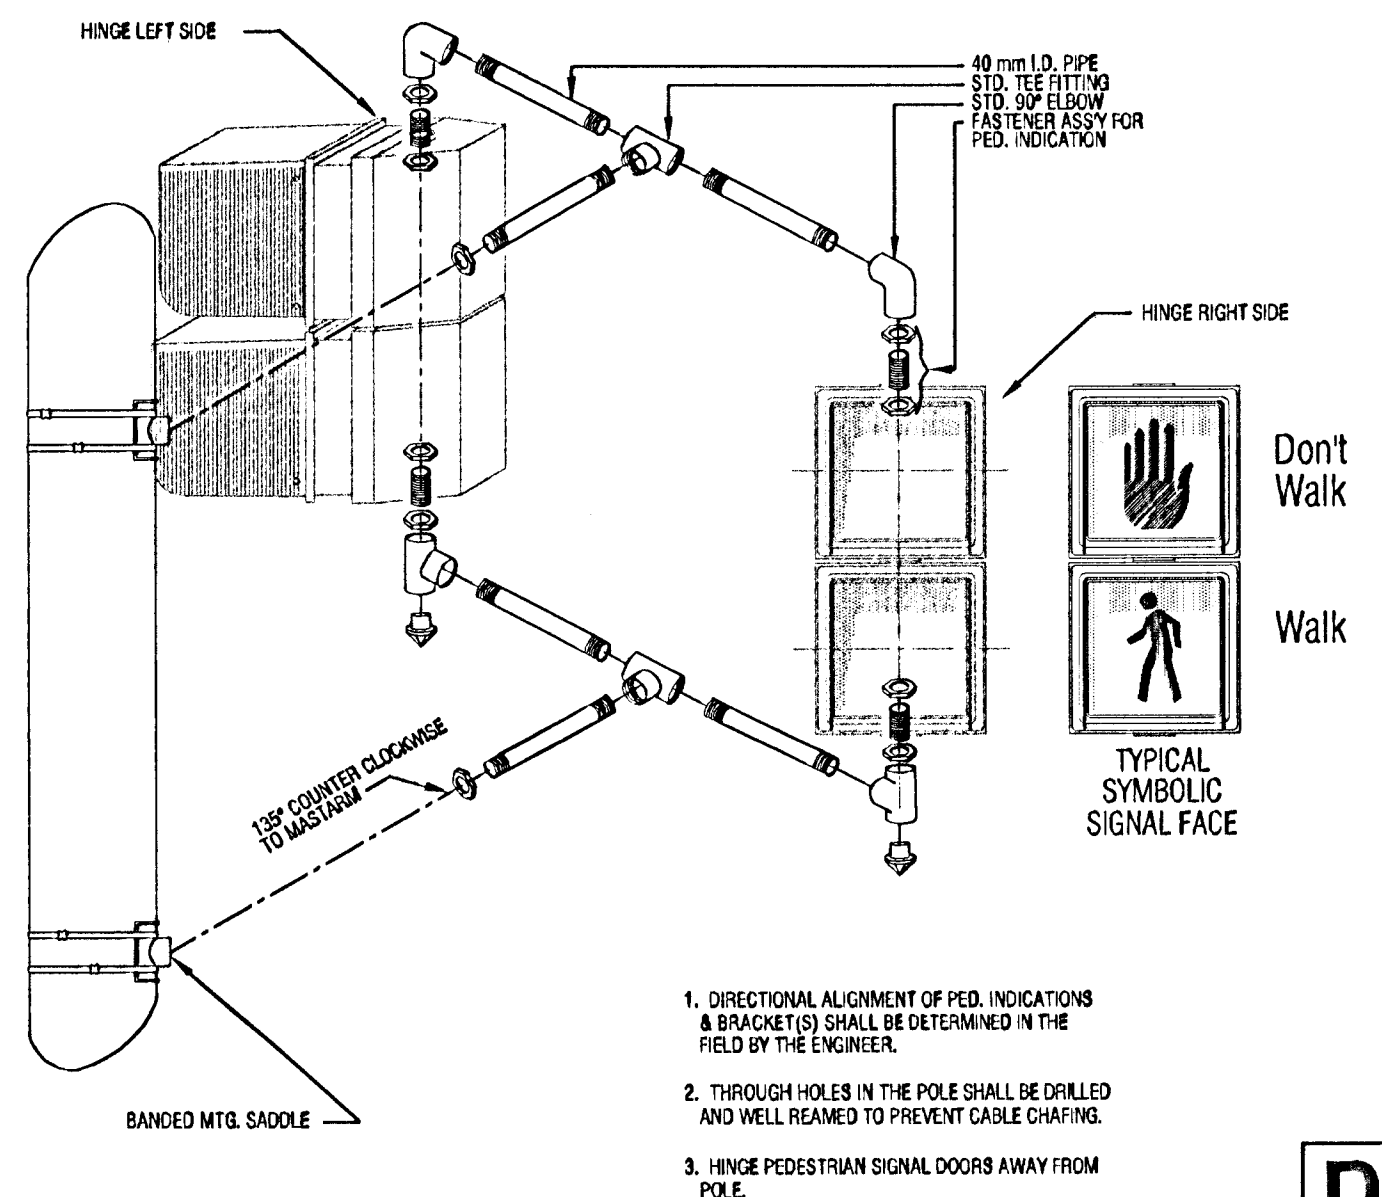


D

BANDED SIGN MOUNTING BRACKET DETAIL

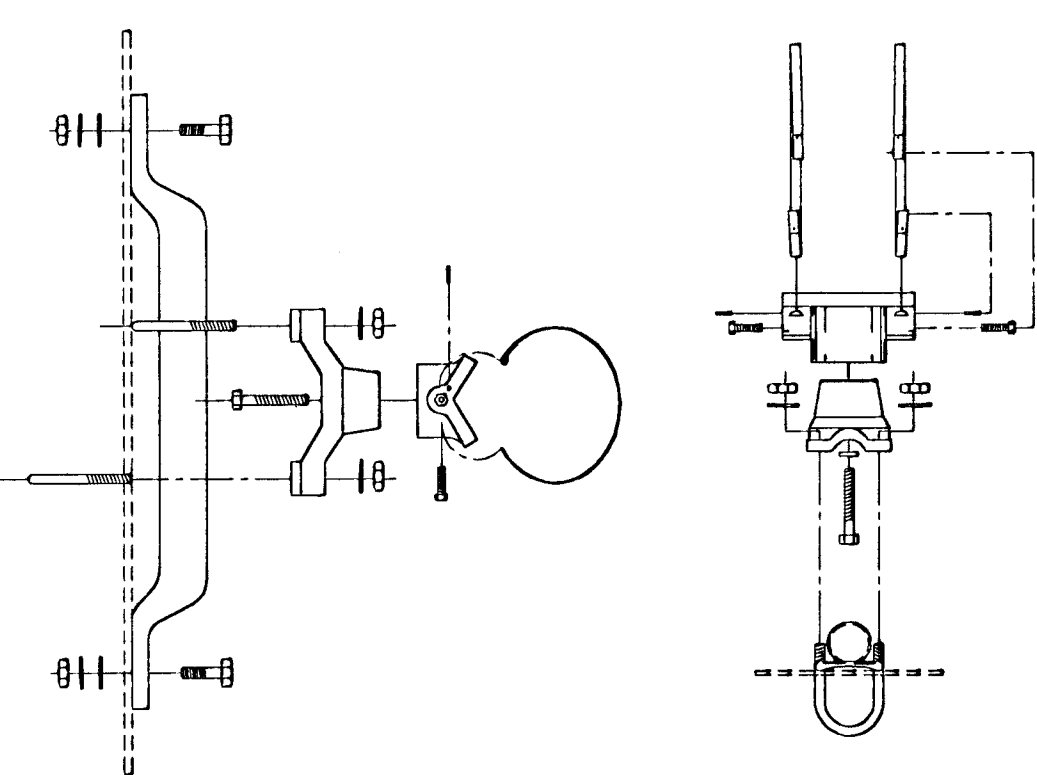


A

DETAIL 'D'

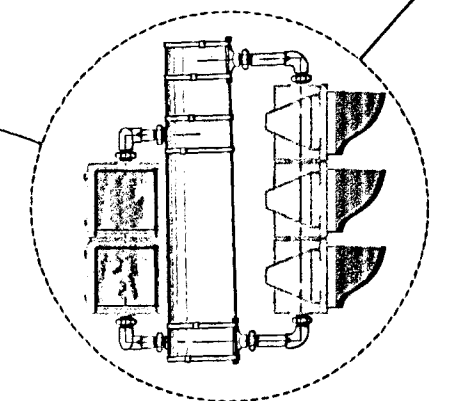


REINFORCED CONCRETE POLE BASE

REBAR CAGE

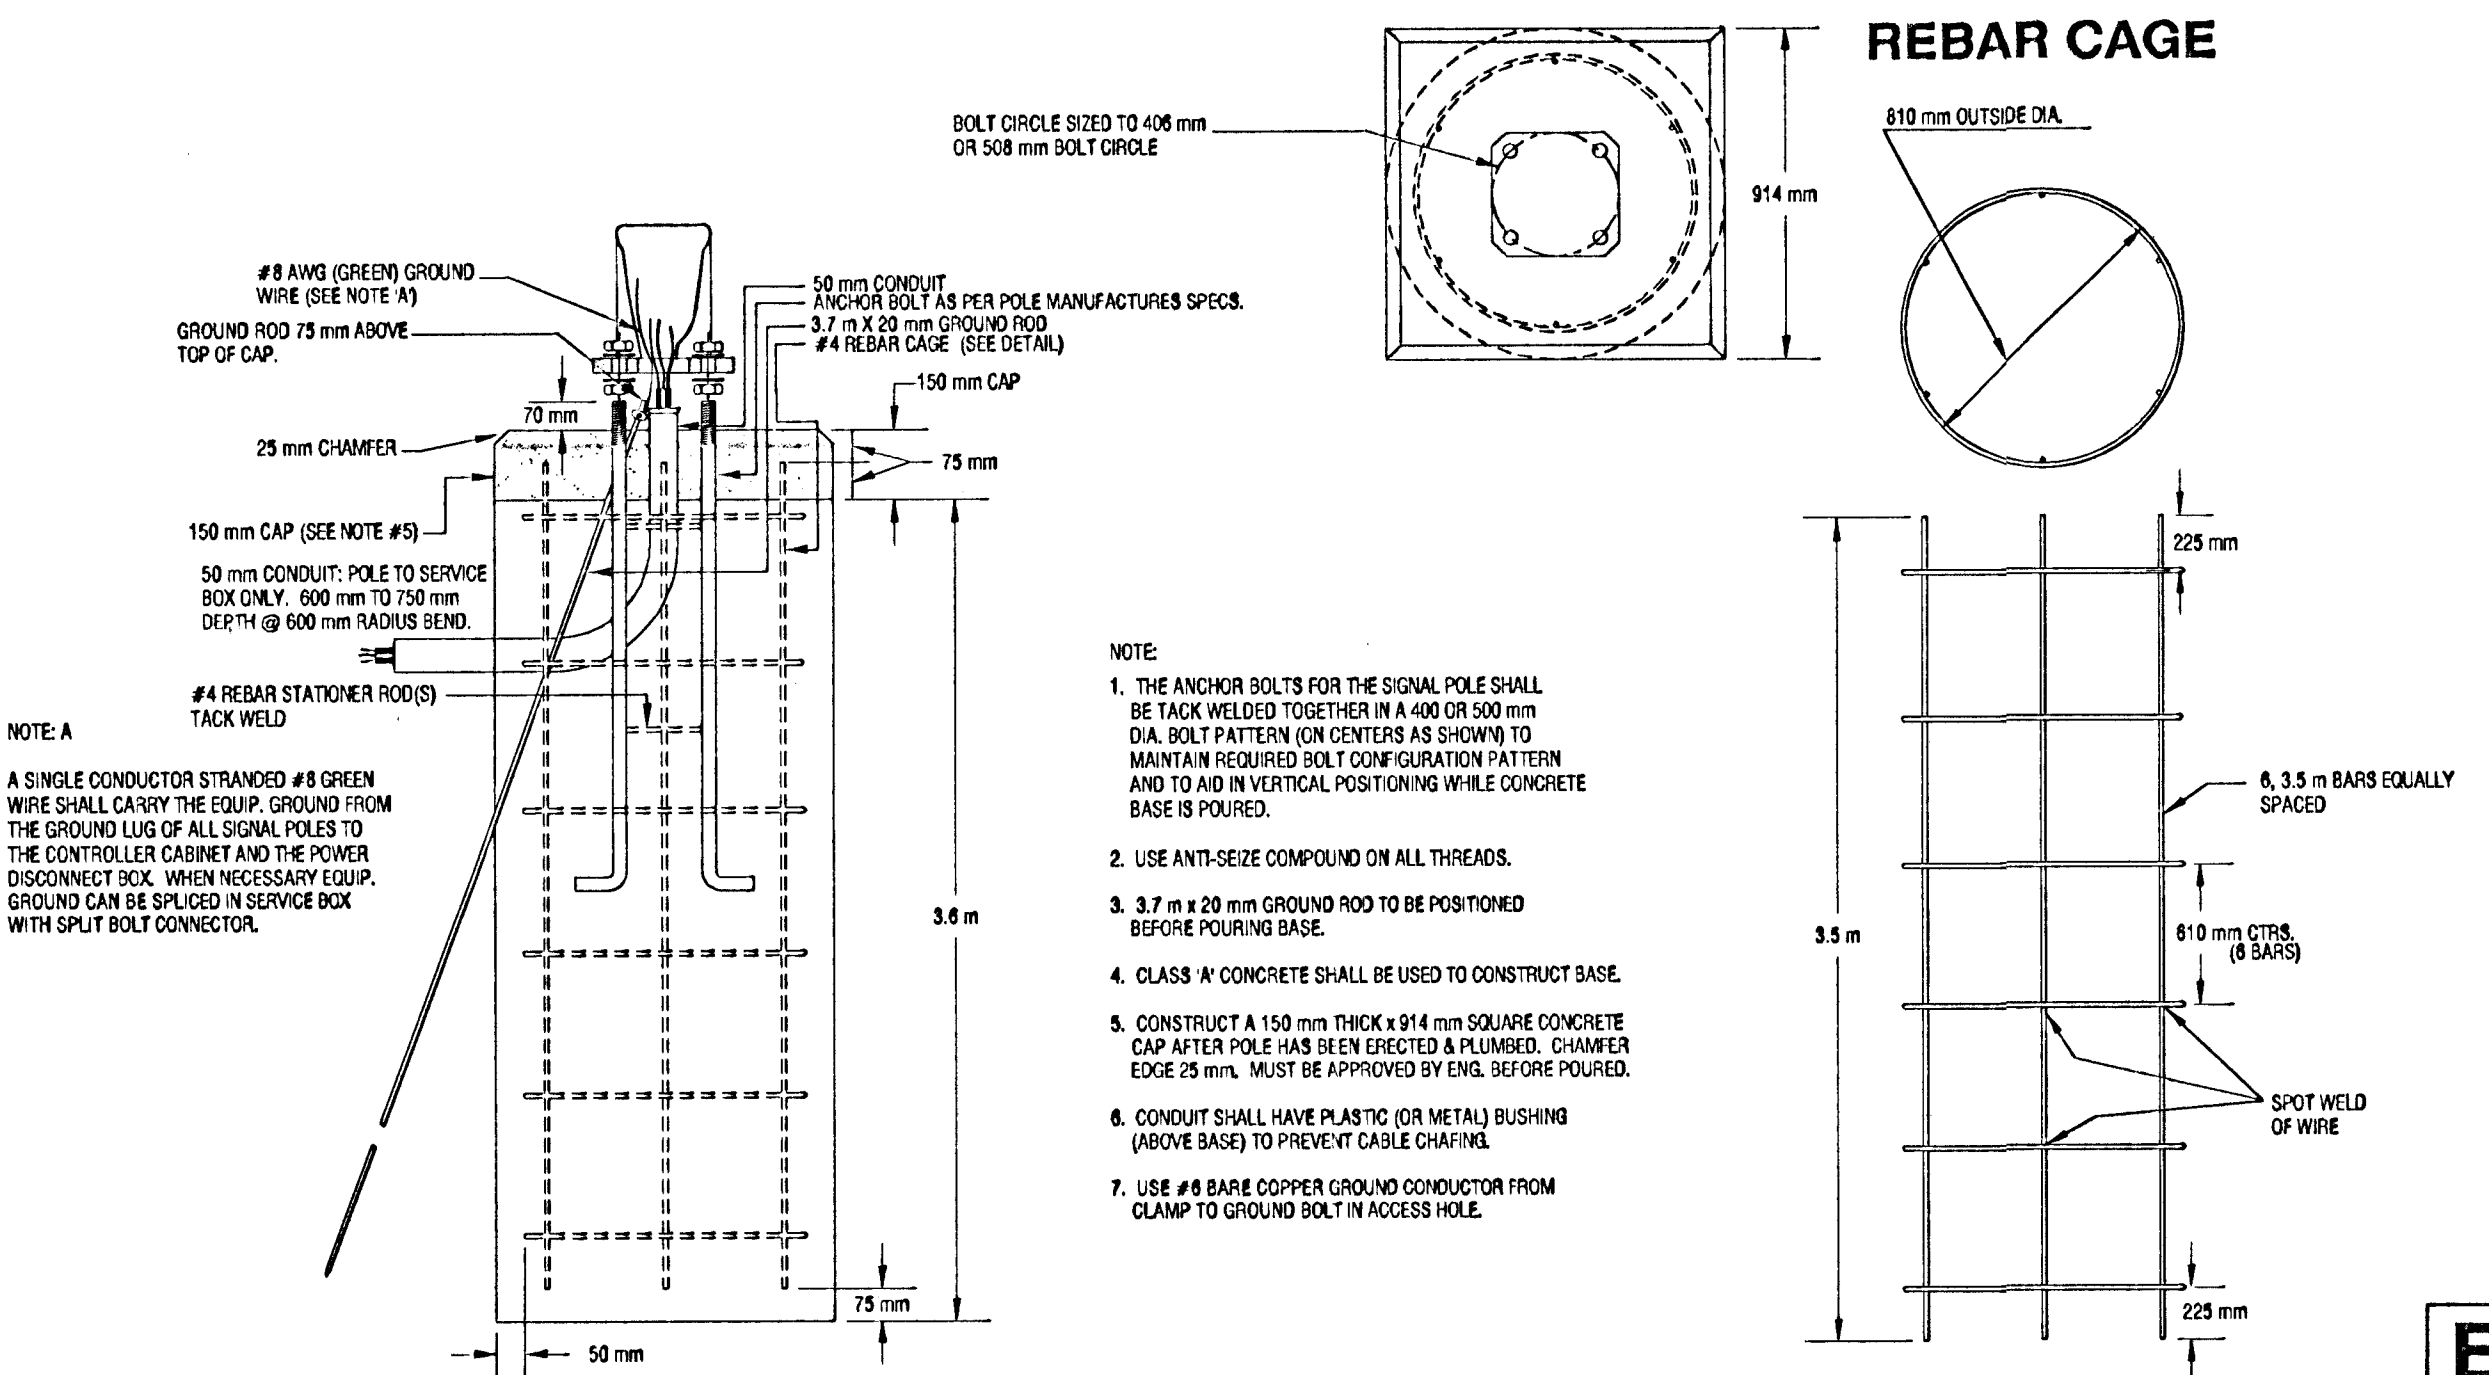


E

TYPE III SIDE-OF-POLE MOUNTING BRACKET ASSEMBLY

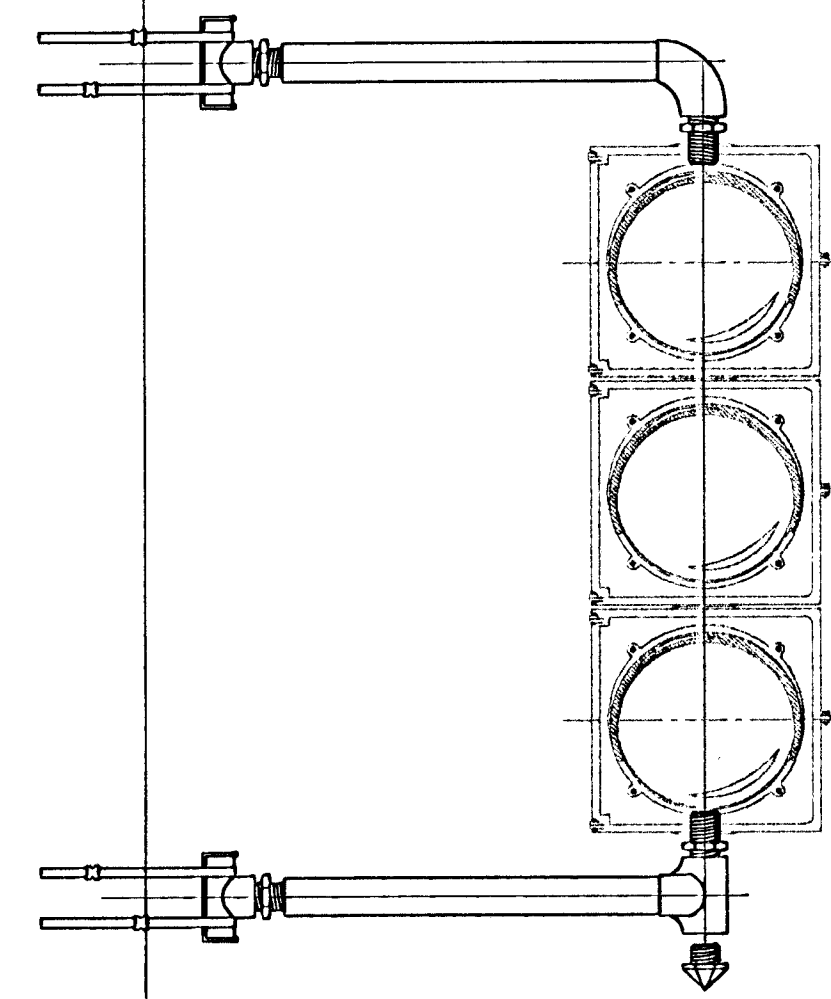

F


PEDESTRIAN PUSHBUTTON/SIGN UNIT DETAIL

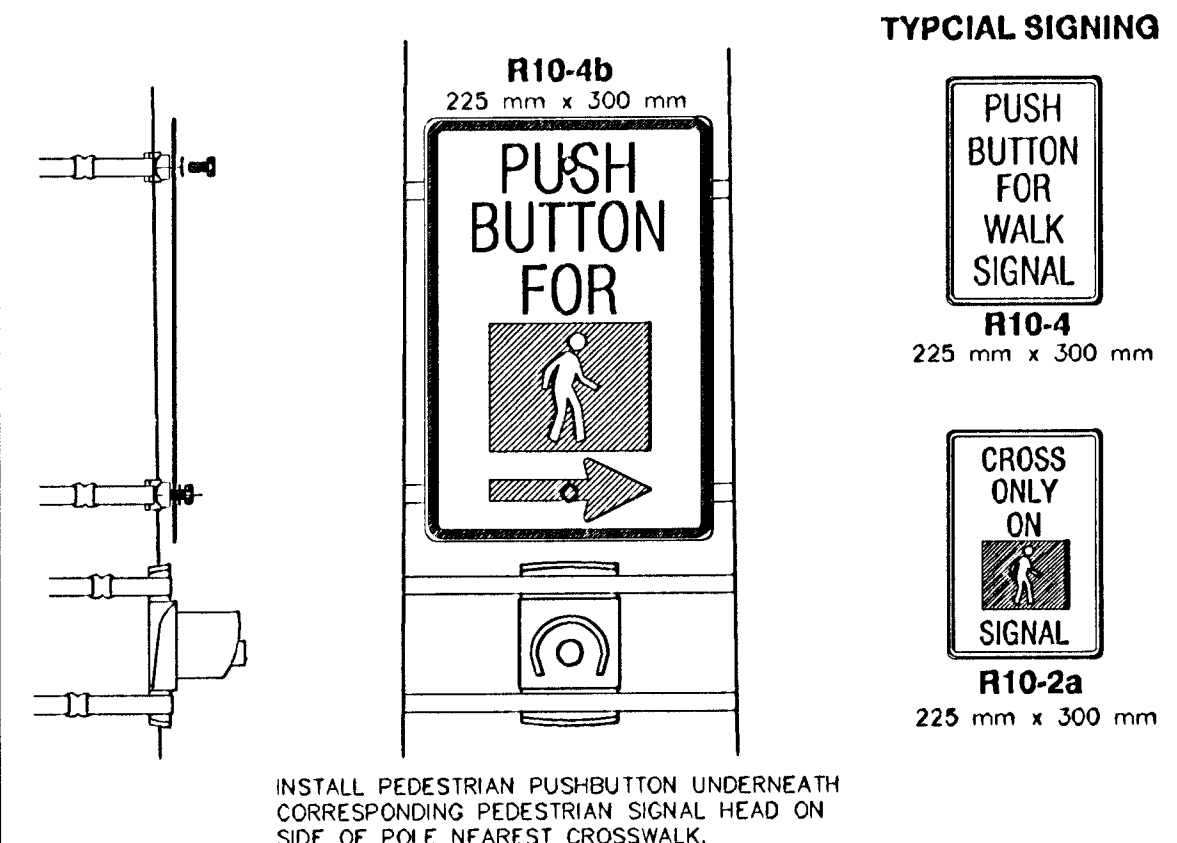

STANDARD SIGNING



C

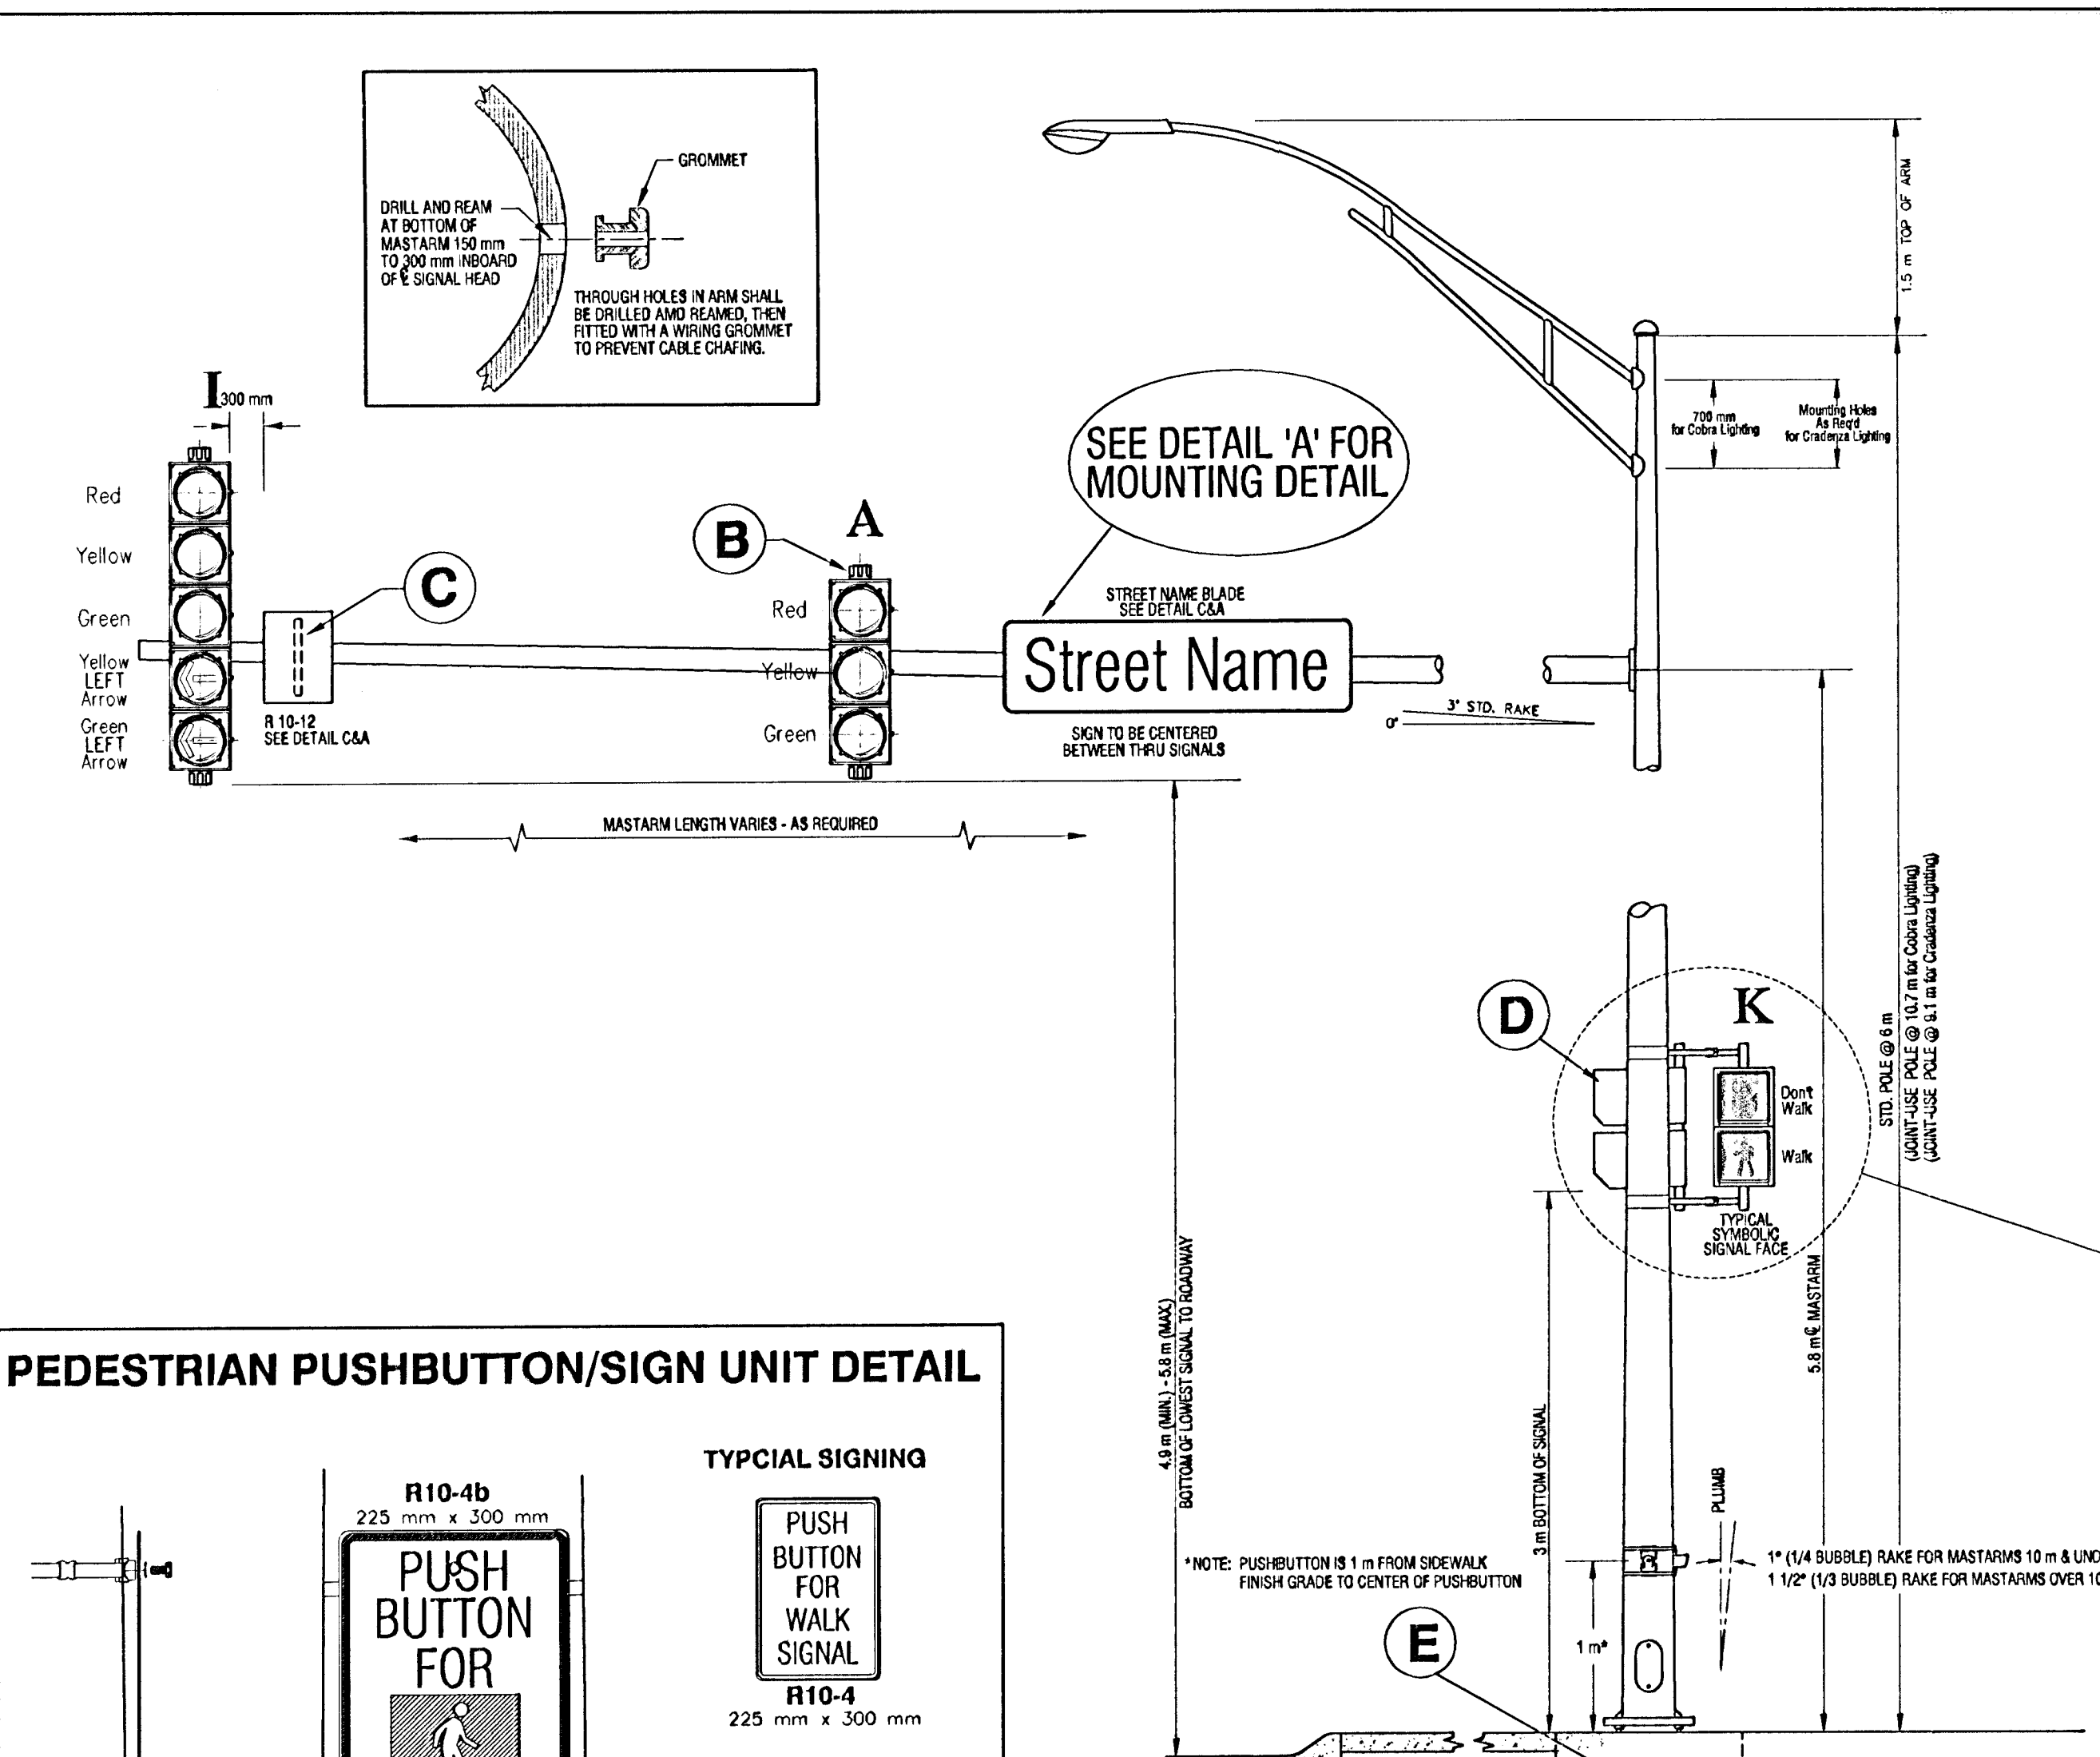

PROJECT NUMBER	472-83781	SHEET NAME	PPSP1-M	ENGINEERING DIRECTORY	F:\HarryMcLean\Traffic
DESIGN STAFF	DRAWN STAFF	APPROVED JFB	DATE Aug 2003	SCALE None	BAUGHMAN NO 01-03-E943

CAPITAL IMPROVEMENT PROJECT SIGNAL POLE DETAILS

BAUGHMAN COMPANY, P.A. ENGINEERING, SURVEYING, & PLANNING 318-262-7271 • 315 ELLIS • WICHITA, KANSAS 67211